


PLAN VIEW

NOT TO SCALE

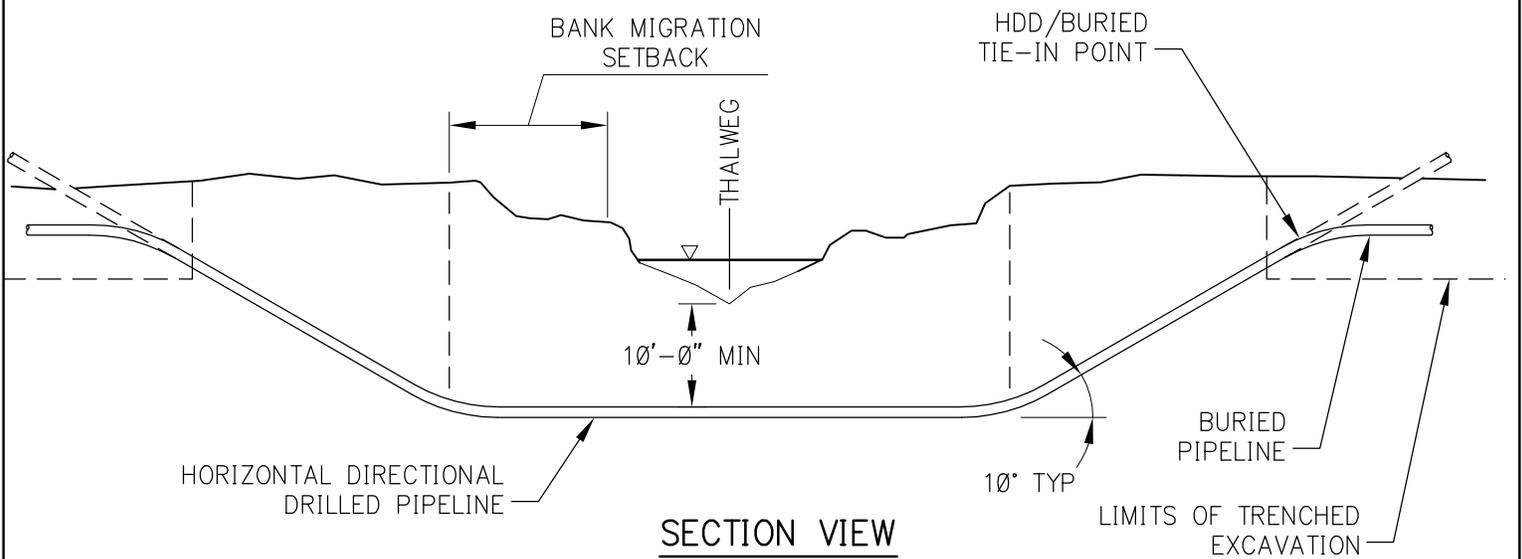

SECTION VIEW

NOT TO SCALE

PURPOSE: NATURAL GAS TRANSMISSION

**TYPICAL HDD
STREAM CROSSING**

PROPOSED KENAI-KACHEMAK
NATURAL GAS PIPELINE

LOCATION:

BOROUGH: KENAI

APPLICATION BY: KENAI-KACHEMAK
PIPELINE, LLC

SHEET 1 OF 1 DATE: 1/14/02

DWG #: 25183G005

FIGURE 6