

**Figure 1 – Typical Dam and Pump Trench Crossing Detail (Plan and Profile Views)**

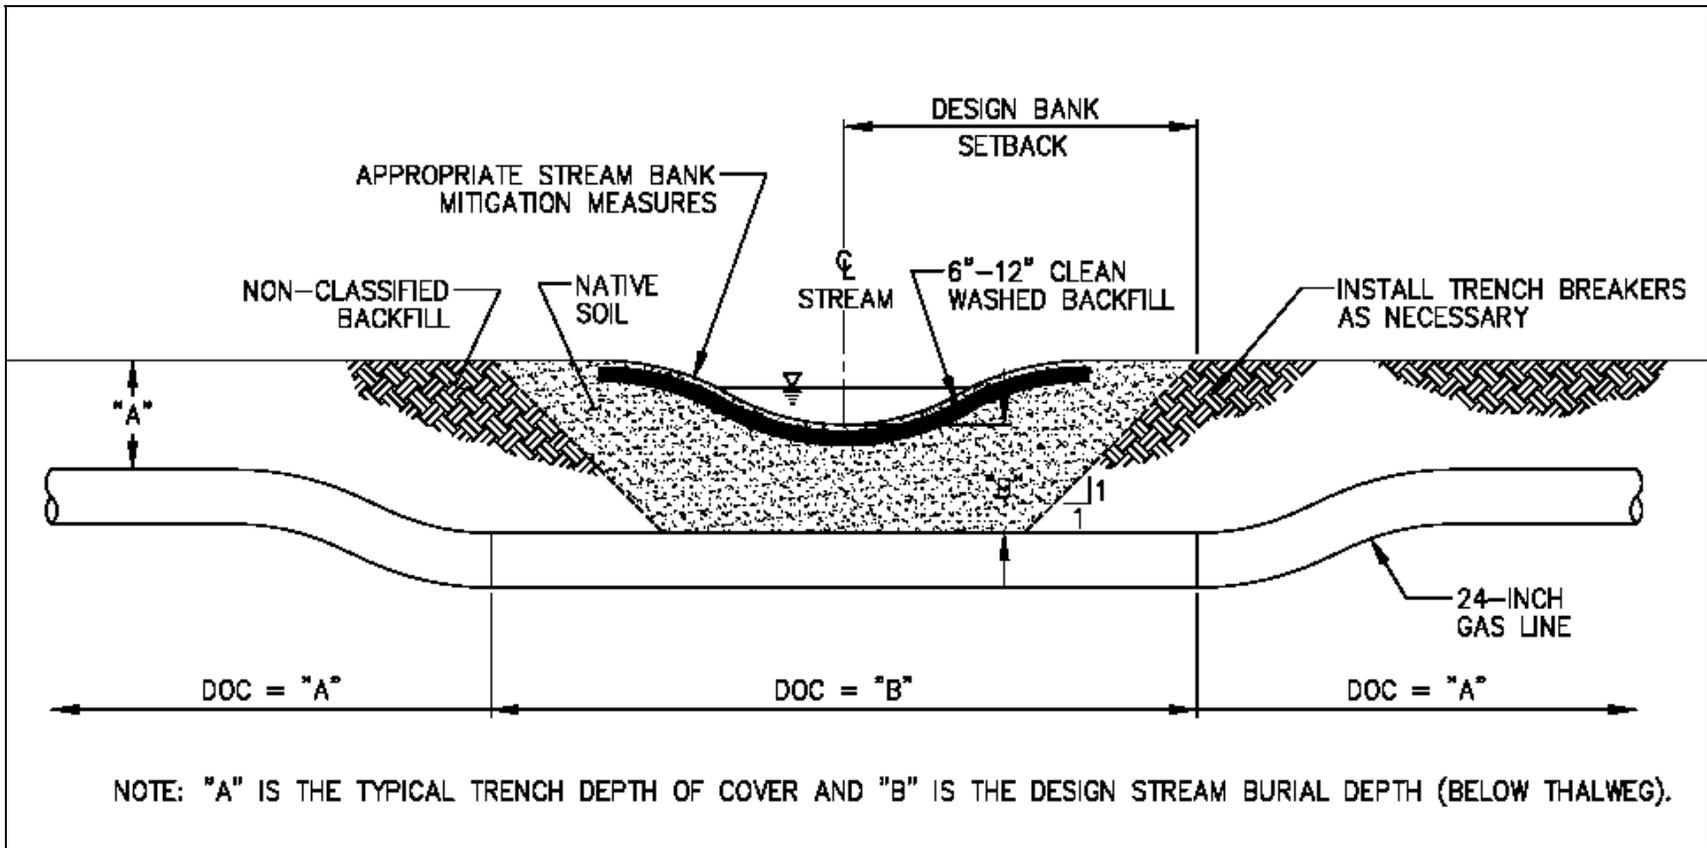


Figure 2 – Typical Bored Crossing Detail (Profile View)