

- Proposed Centreline
- Storage Yards
- Compressor Stations
- Material Sites
- River Staging Areas
- Access Roads
- TAPS Oil Pipeline
- Other Pipelines
- Powerlines
- State Highways
- Airports
- Camps
- Landmarks
- Selected Wetlands
- Federal (100)
- Federal: COE (1CE)
- Private (200)
- State (300)
- State: MHT (3MH)
- State: UA (3UA)
- Borough (400)

REV	DATE	REVISIONS	BY	CHECKED BY	PROJ. MANAGER	CUST. APPROVAL
4B	5/21/04	Compressor station sites for initial annual average capacity of 4,500 MMSCFD added; MP 0.0 to MP 1.0 realigned for Point of Origin relocation.	EG	PAC	KM	
4A	5/13/02	Compiled and recreated in digital form based on rev. 3 Ownership sheets, rev. 3 Civil sheets, and rev. 4 Pipeline sheets. Land ownership updated. Background map changed to USGS quads.	IWM	MTA	MRF	

**ALASKAN NORTHWEST
NATURAL GAS TRANSPORTATION CO.**

Baker
Michael Baker Jr., Inc.
A Unit of Michael Baker Corporation
4601 Business Park Blvd., Suite 42
Anchorage, Alaska 99503
Phone: (907) 273-1600
Fax: (907) 273-1699

This document is the property of the Alaskan Northwest Natural Gas Transportation Company (ANNATC), a partnership, or one or more of its associated companies. It contains proprietary and confidential information. The unauthorized use, reproduction, and/or disclosure of this information is prohibited pursuant to AS 40.25.120(g)(4) and by applicable State and Federal laws including, but not limited to: the Alaska Land Act, AS 38.05.035(a)(9); Article I, Section 22 of the Alaska Constitution; the Federal Trade Secrets Act, 18 USC § 1905; and the Federal Freedom of Information Act, Exemption 4, 5 USC 552(b)(4). Public access to this document also may be limited by the Federal Energy Regulatory Commission Statement of Policy on Treatment of Previously Public Documents, 37 FR 61,030 (2001). In addition, this document is protected as an unpublished work under the United States Copyright Law, 17 USC § 101 et seq. All rights are reserved; unauthorized reproduction is prohibited. ANNATC should be provided with written notice of any request for this document (other than a request from a State agency or official), as well as a reasonable opportunity to object to any proposed release of this document.

NATURAL GAS PIPELINE



LAND USE AND OWNERSHIP

M.P. 401.78 to M.P. 407.34

**ALASKA SEGMENT OF THE
ALASKA NATURAL GAS TRANSPORTATION SYSTEM**

DRAWING NO.: 4680-14-00-B-O-071 REV.: 4

0 500 1,000 2,000 3,000 4,000 Feet

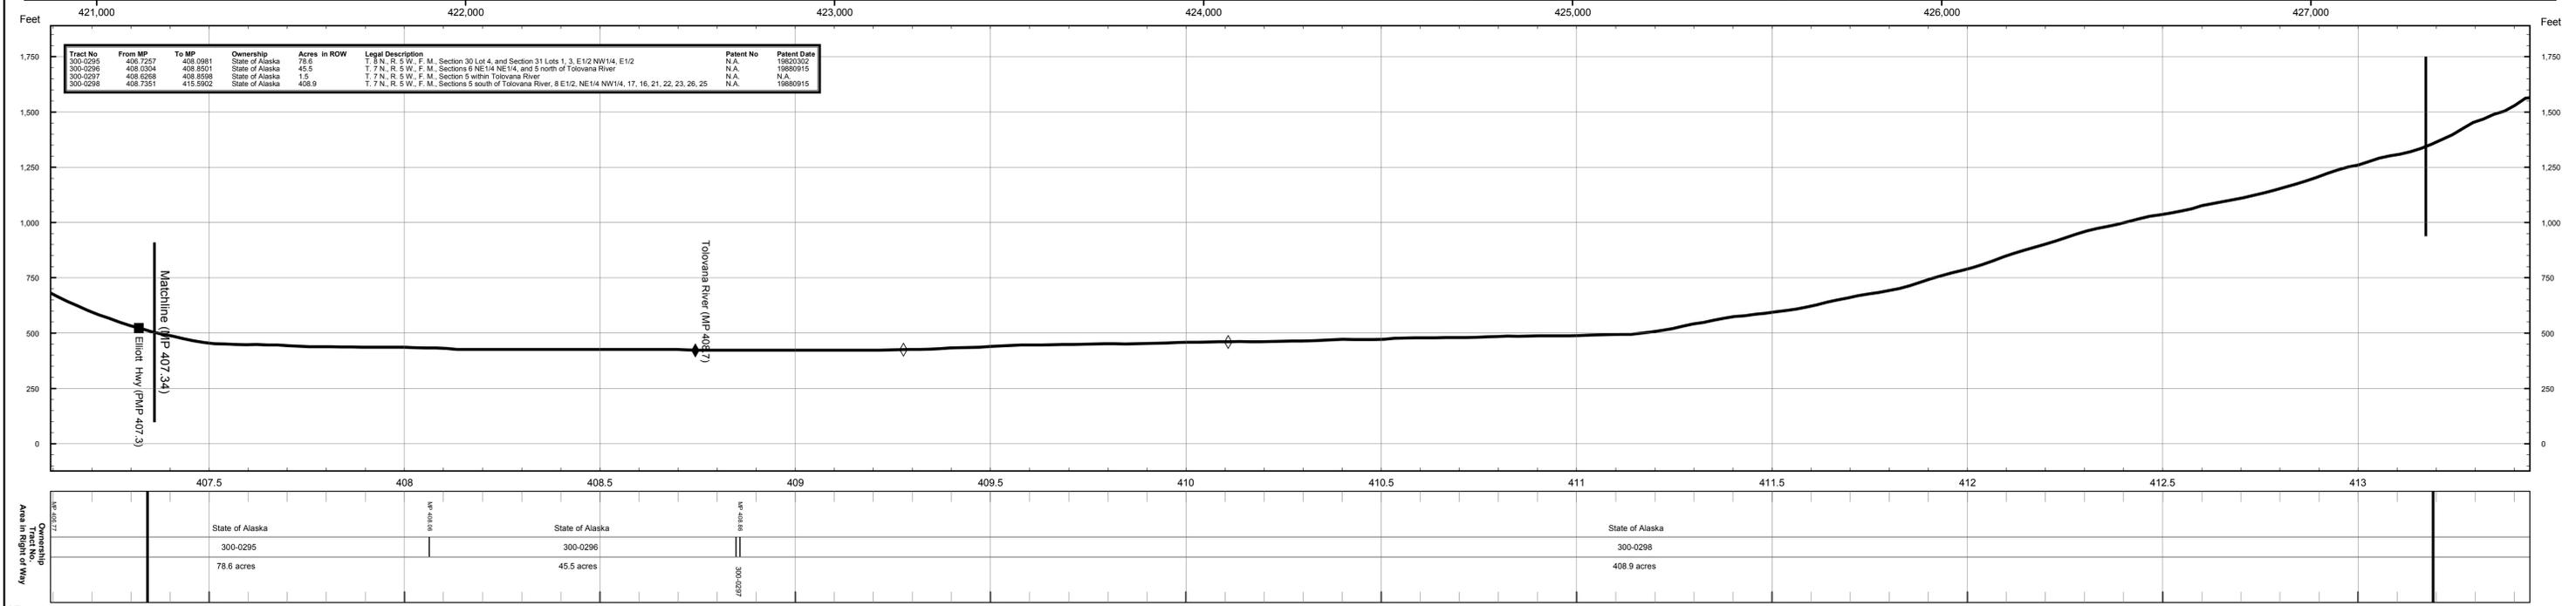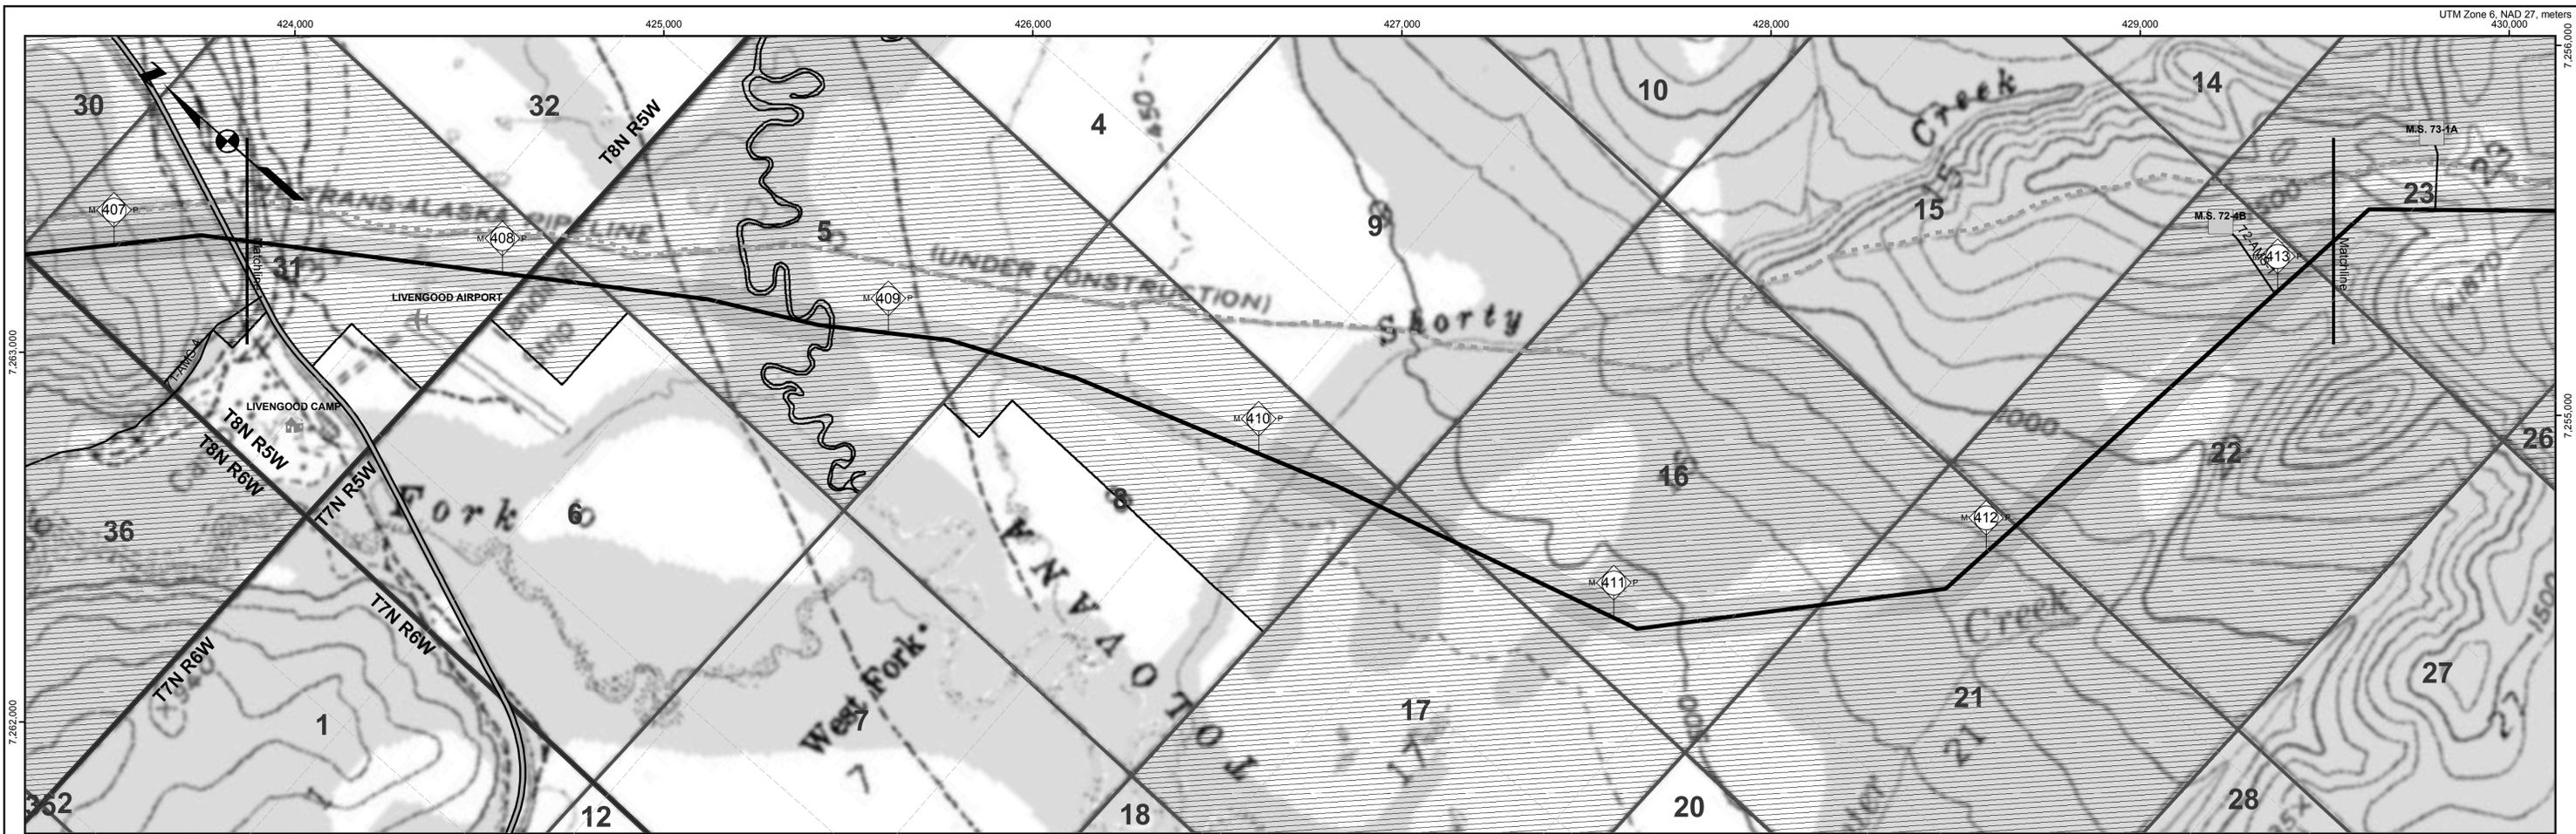

Tract No.	From MP	To MP	Ownership	Acres in ROW	Legal Description	Patent No.	Patent Date
300-0295	408.7257	408.0981	State of Alaska	78.6	T. 8 N., R. 5 W., E. M., Section 30 Lot 4, and Section 31 Lots 1, 3, E1/2 NW1/4, E1/2	N.A.	1982032
300-0296	408.0304	408.8501	State of Alaska	45.5	T. 7 N., R. 5 W., E. M., Sections 6 NE1/4 NE1/4, and 5 north of Toloovana River	N.A.	19880915
300-0297	408.5298	408.8598	State of Alaska	1.5	T. 7 N., R. 5 W., E. M., Section 5 within Toloovana River	N.A.	N.A.
300-0298	408.7351	415.5902	State of Alaska	408.9	T. 7 N., R. 5 W., E. M., Sections 5 south of Toloovana River, 8 E1/2, NE1/4 NW1/4, 17, 16, 21, 22, 23, 26, 25	N.A.	19880915

Milepost: 407.5 408 408.5 409 409.5 410 410.5 411 411.5 412 412.5 413

MP	Ownership	Tract No.	Area in Right of Way
407.5	State of Alaska	300-0295	78.6 acres
408	State of Alaska	300-0296	45.5 acres
408.5	State of Alaska	300-0297	1.5 acres
409	State of Alaska	300-0298	408.9 acres

Proposed Centreline

- Storage Yards
- Compressor Stations
- Material Sites
- River Staging Areas
- Access Roads

TAPS Oil Pipeline

- Other Pipelines
- Powerlines
- State Highways
- Airports
- Camps
- Landmarks
- Selected Wetlands

Land Ownership

- Federal (100)
- Federal: COE (1CE)
- Private (200)
- State (300)
- State: MHT (3MH)
- State: UA (3UA)
- Borough (400)

REV	DATE	REVISIONS	BY	CHECKED BY	PROJ. MANAGER	CUST. APPROVAL
4B	5/21/04	Compressor station sites for initial annual average capacity of 4,500 MMSCFD added; MP 0.0 to MP 1.0 realigned for Point of Origin relocation.	EG	PAC	KM	
4A	5/13/02	Compiled and recreated in digital form based on rev. 3 Ownership sheets, rev. 3 Civil sheets, and rev. 4 Pipeline sheets. Land ownership updated. Background map changed to USGS quads.	IWM	MTA	MRF	

ALASKAN NORTHWEST NATURAL GAS TRANSPORTATION CO.

Baker
Michael Baker Jr., Inc.
A Unit of Michael Baker Corporation
4601 Business Park Blvd., Suite 42
Anchorage, Alaska 99503
Phone: (907) 273-1600
Fax: (907) 273-1699

This document is the property of the Alaskan Northwest Natural Gas Transportation Company (ANNATC), a partnership, or one or more of its associated companies. It contains proprietary and confidential information. The unauthorized use, reproduction, and/or disclosure of this information is prohibited pursuant to AS 40.25.120(g)(4) and by applicable State and Federal laws including, but not limited to: the Alaska Land Act, AS 38.05.035(a)(9); Article I, Section 22 of the Alaska Constitution; the Federal Trade Secrets Act, 18 USC § 1905; and the Federal Freedom of Information Act, Exemption 4, 5 USC 552(b)(4). Public access to this document also may be limited by the Federal Energy Regulatory Commission Statement of Policy on Treatment of Previously Public Documents, 37 FR 6130 (2001). In addition, this document is protected as an unpublished work under the United States Copyright Law, 17 USC § 101 et seq. All rights are reserved; unauthorized reproduction is prohibited. ANNATC should be provided with written notice of any request for this document (other than a request from a State agency or official), as well as a reasonable opportunity to object to any proposed release of this document.

NATURAL GAS PIPELINE

LAND USE AND OWNERSHIP



M.P. 407.34 to M.P. 413.19

ALASKA SEGMENT OF THE ALASKA NATURAL GAS TRANSPORTATION SYSTEM

0 500 1,000 2,000 3,000 4,000 Feet

DRAWING NO.: 4680-14-00-B-O-072

REV.: 4

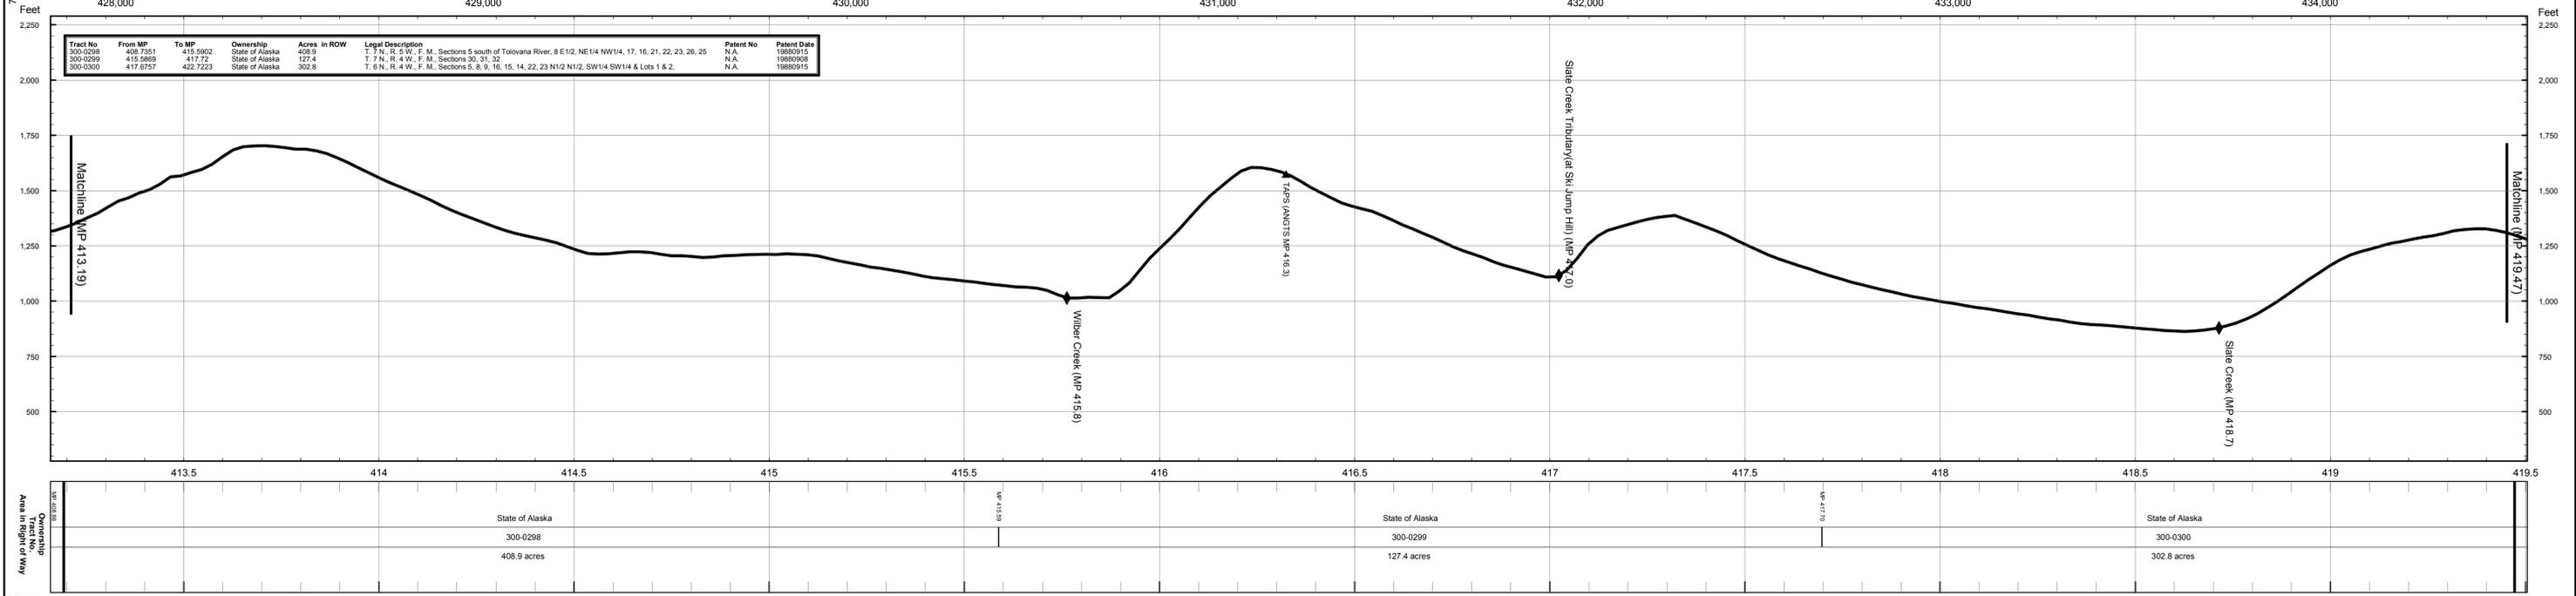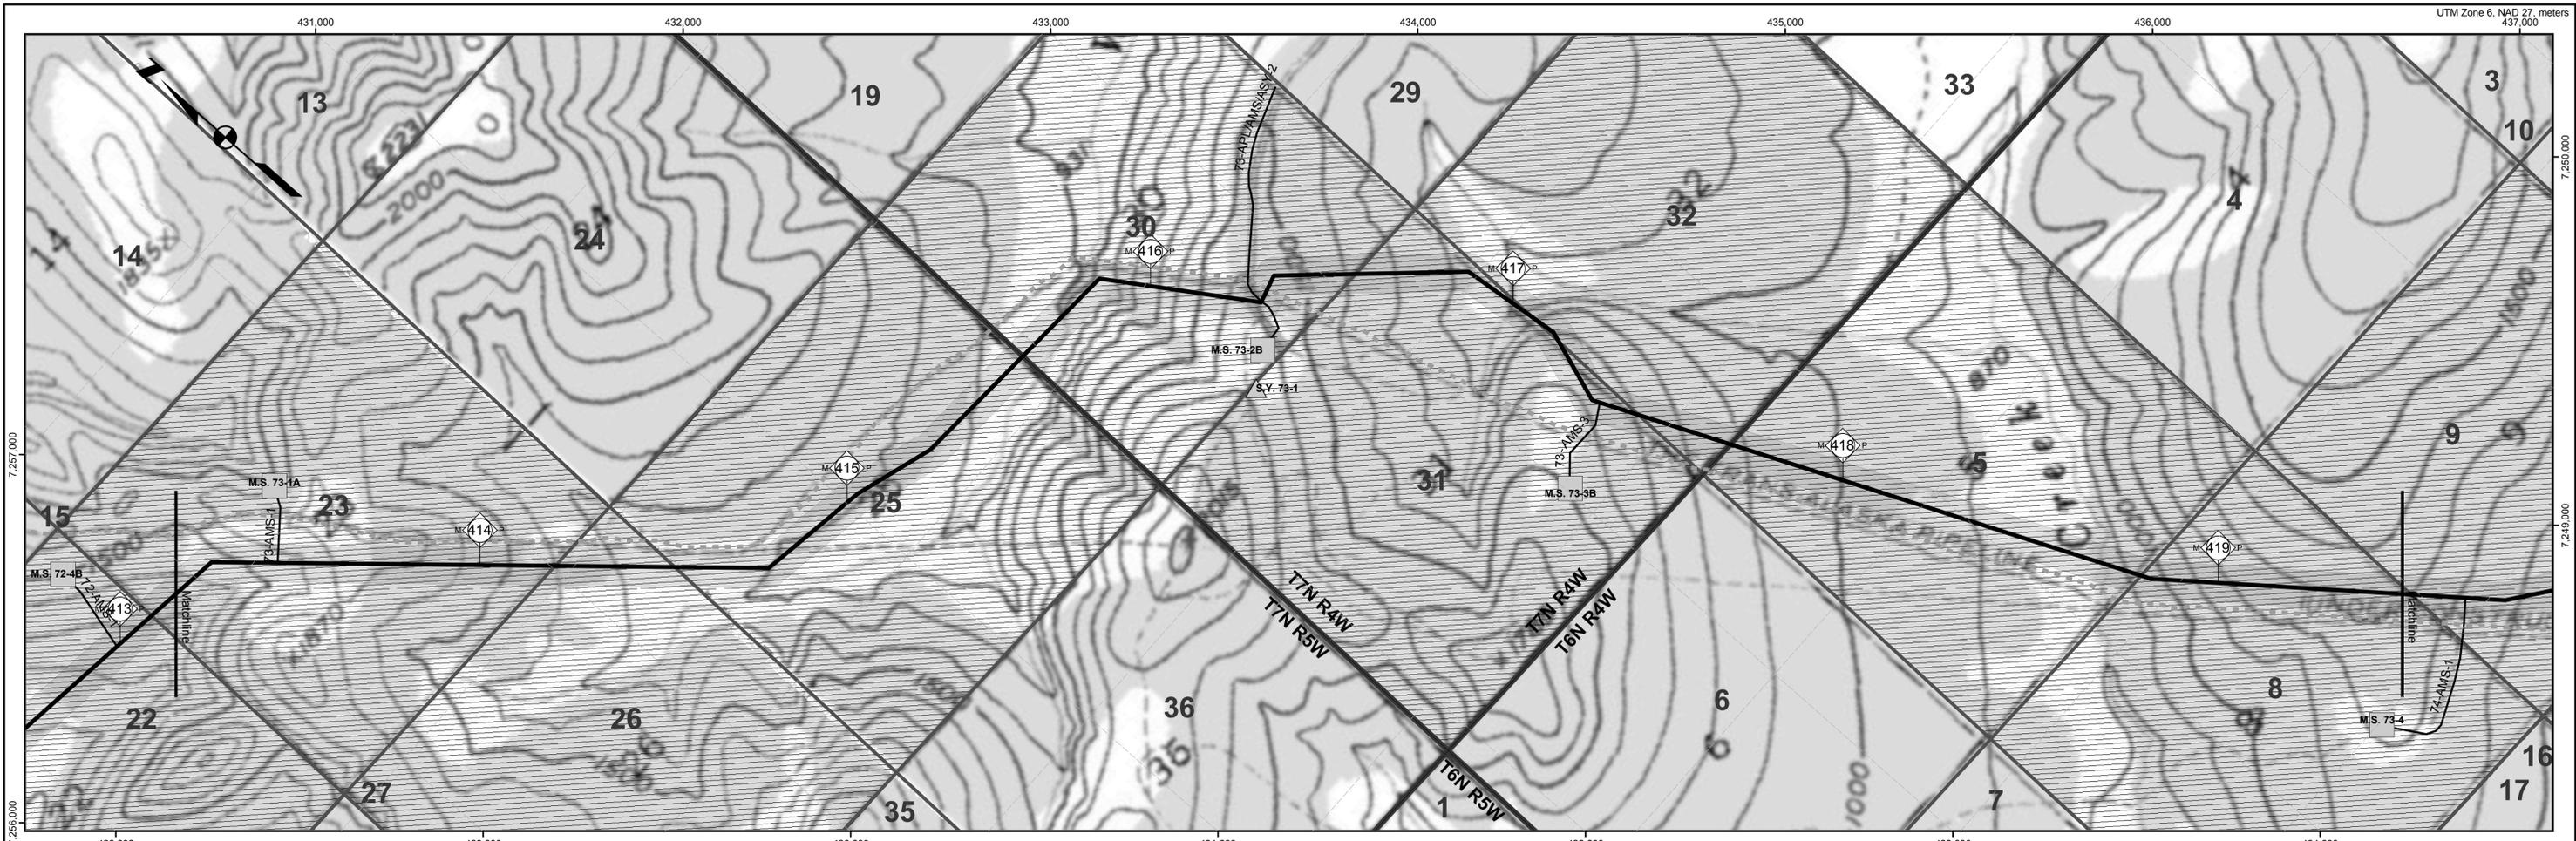

Tract No.	From MP	To MP	Ownership	Acres in ROW	Legal Description	Patent No.	Patent Date
300-0298	408.7351	415.5902	State of Alaska	458.9	T. 7 N., R. 5 W., E. M., Sections 5 south of Tolovana River, 8 E 1/2, NE 1/4 NW 1/4, 17, 16, 21, 22, 23, 26, 25	N.A.	19880915
300-0299	415.5869	417.72	State of Alaska	127.4	T. 7 N., R. 4 W., E. M., Sections 30, 31, 32	N.A.	19880908
300-0300	417.9737	422.7223	State of Alaska	302.8	T. 6 N., R. 4 W., E. M., Sections 5, 6, 9, 16, 15, 14, 22, 23 N1/2 N1/2, SW 1/4 SW 1/4 & Lots 1 & 2.	N.A.	19880915

MP	Tract No.	Area in Right of Way
413.5	300-0298	408.9 acres
415.5	300-0299	127.4 acres
418.5	300-0300	302.8 acres

REV	DATE	REVISIONS	BY	CHECKED BY	PROJ. MANAGER	CUST. APPROVAL
4B	5/21/04	Compressor station sites for initial annual average capacity of 4,500 MMSCFD added; MP 0.0 to MP 1.0 realigned for Point of Origin relocation.	EG	PAC	KM	
4A	5/13/02	Compiled and recreated in digital form based on rev. 3 Ownership sheets, rev. 3 Civil sheets, and rev. 4 Pipeline sheets. Land ownership updated. Background map changed to USGS quads.	IWM	MTA	MRF	

Proposed Centreline

- Storage Yards
- Compressor Stations
- Material Sites
- River Staging Areas
- Access Roads

TAPS Oil Pipeline

- Other Pipelines
- Powerlines
- State Highways
- Airports
- Camps
- Landmarks
- Selected Wetlands

Land Ownership

- Federal (100)
- Federal: COE (1CE)
- Private (200)
- State (300)
- State: MHT (3MH)
- State: UA (3UA)
- Borough (400)

**ALASKAN NORTHWEST
NATURAL GAS TRANSPORTATION CO.**

Baker
Michael Baker Jr., Inc.
A Unit of Michael Baker Corporation
4601 Business Park Blvd., Suite 42
Anchorage, Alaska 99503
Phone: (907) 273-1600
Fax: (907) 273-1699

This document is the property of the Alaskan Northwest Natural Gas Transportation Company (ANNATC), a partnership, or one or more of its associated companies. It contains proprietary and confidential information. The unauthorized use, reproduction, and/or disclosure of this information is prohibited pursuant to AS 40.25.120(a)(4) and by applicable State and Federal laws including, but not limited to: the Alaska Land Act, AS 38.05.035(a)(9); Article I, Section 22 of the Alaska Constitution; the Federal Trade Secrets Act, 18 USC § 1905; and the Federal Freedom of Information Act, Exemption 4, 5 USC 552(b)(4). Public access to this document also may be limited by the Federal Energy Regulatory Commission Statement of Policy on Treatment of Previously Public Documents, 37 FR 61,030 (2001). In addition, this document is protected as an unpublished work under the United States Copyright Law, 17 USC § 101 et seq. All rights are reserved; unauthorized reproduction is prohibited. ANNATC should be provided with written notice of any request for this document (other than a request from a State agency or official), as well as a reasonable opportunity to object to any proposed release of this document.

NATURAL GAS PIPELINE


LAND USE AND OWNERSHIP

M.P. 413.19 to M.P. 419.47

**ALASKA SEGMENT OF THE
ALASKA NATURAL GAS TRANSPORTATION SYSTEM**

0 500 1,000 2,000 3,000 4,000 Feet

DRAWING NO.: 4680-14-00-B-O-073 REV.: 4

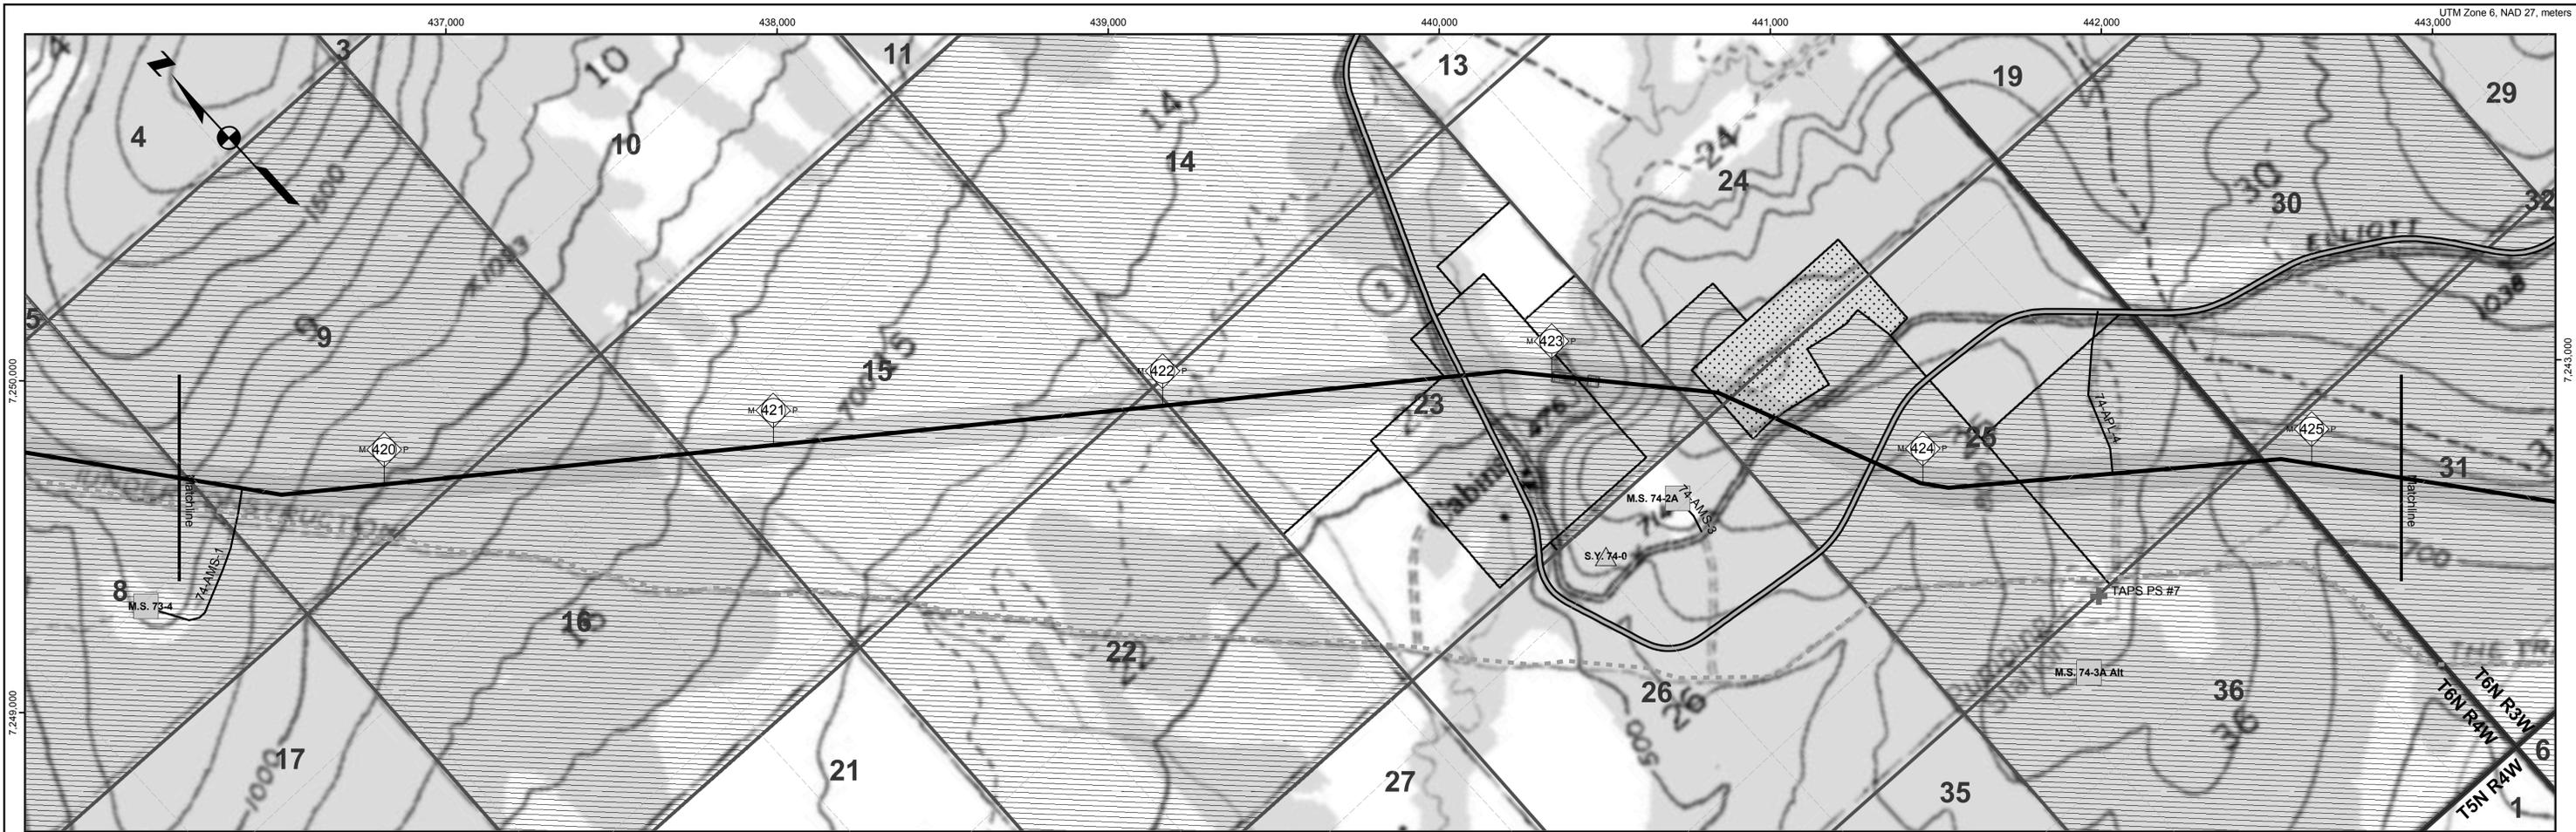

	Proposed Centreline		TAPS Oil Pipeline		Federal (100)
	Storage Yards		Other Pipelines		Federal (COE (1CE))
	Compressor Stations		Powerlines		Private (200)
	Material Sites		State Highways		State (300)
	River Staging Areas		Airports		State: MHT (3MH)
	Access Roads		Camps		State: UA (3UA)
			Landmarks		Borough (400)
			Selected Wetlands		

REV	DATE	REVISIONS	BY	CHECKED BY	PROJ. MANAGER	CUST. APPROVAL
4B	5/21/04	Compressor station sites for initial annual average capacity of 4,500 MMSCFD added; MP 0.0 to MP 1.0 realigned for Point of Origin relocation.	EG	PAC	KM	
4A	5/13/02	Compiled and recreated in digital form based on rev. 3 Ownership sheets, rev. 3 Civil sheets, and rev. 4 Pipeline sheets. Land ownership updated. Background map changed to USGS quads.	IWM	MTA	MRF	

ALASKAN NORTHWEST
NATURAL GAS TRANSPORTATION CO.

Baker
Michael Baker Jr., Inc.
A Unit of Michael Baker Corporation
4601 Business Park Blvd., Suite 42
Anchorage, Alaska 99503
Phone: (907) 273-1600
Fax: (907) 273-1699

This document is the property of the Alaskan Northwest Natural Gas Transportation Company (ANNATC), a partnership, or one or more of its associated companies. It contains proprietary and confidential information. The unauthorized use, reproduction, and/or disclosure of this information is prohibited pursuant to AS 40.25.120(g)(4) and by applicable State and Federal laws including, but not limited to: the Alaska Land Act, AS 38.05.035(a)(9); Article I, Section 22 of the Alaska Constitution; the Federal Trade Secrets Act, 18 USC § 1905; and the Federal Freedom of Information Act, Exemption 4, 5 USC 552(b)(4). Public access to this document also may be limited by the Federal Energy Regulatory Commission Statement of Policy on Treatment of Previously Public Documents, 37 FR 61,030 (2001). In addition, this document is protected as an unpublished work under the United States Copyright Law, 17 USC § 101 et seq. All rights are reserved; unauthorized reproduction is prohibited. ANNATC should be provided with written notice of any request for this document (other than a request from a State agency or official), as well as a reasonable opportunity to object to any proposed release of this document.

NATURAL GAS PIPELINE



LAND USE AND OWNERSHIP

M.P. 419.47 to M.P. 425.23

ALASKA SEGMENT OF THE
ALASKA NATURAL GAS TRANSPORTATION SYSTEM

DRAWING NO.:
4680-14-00-B-O-074

REV.:
4

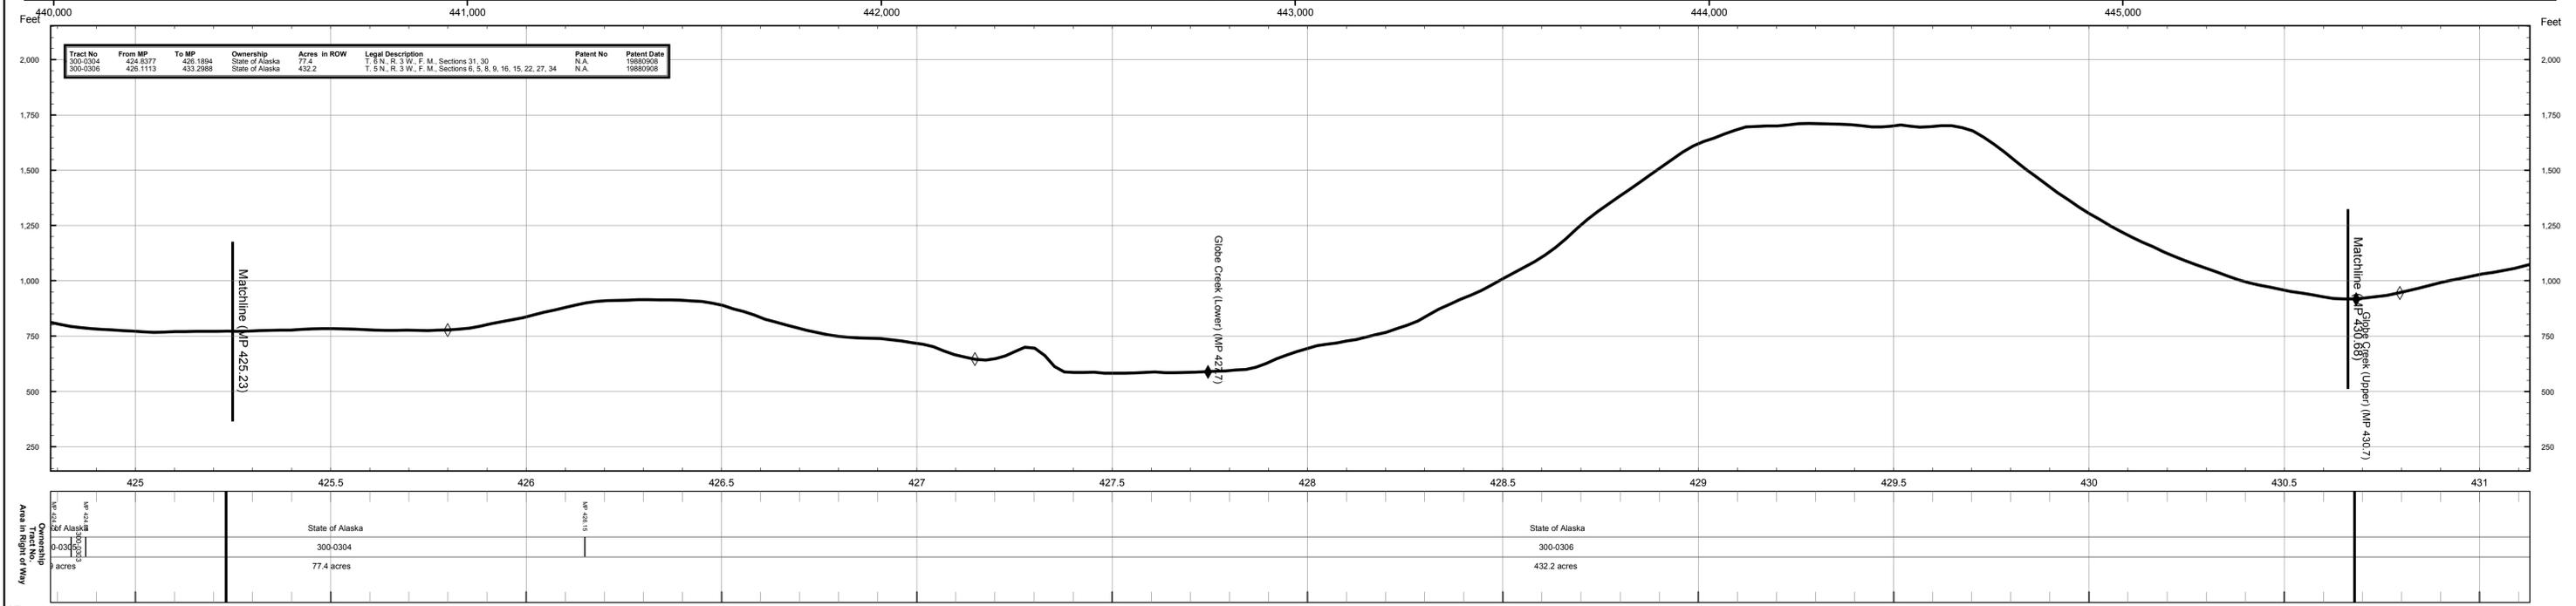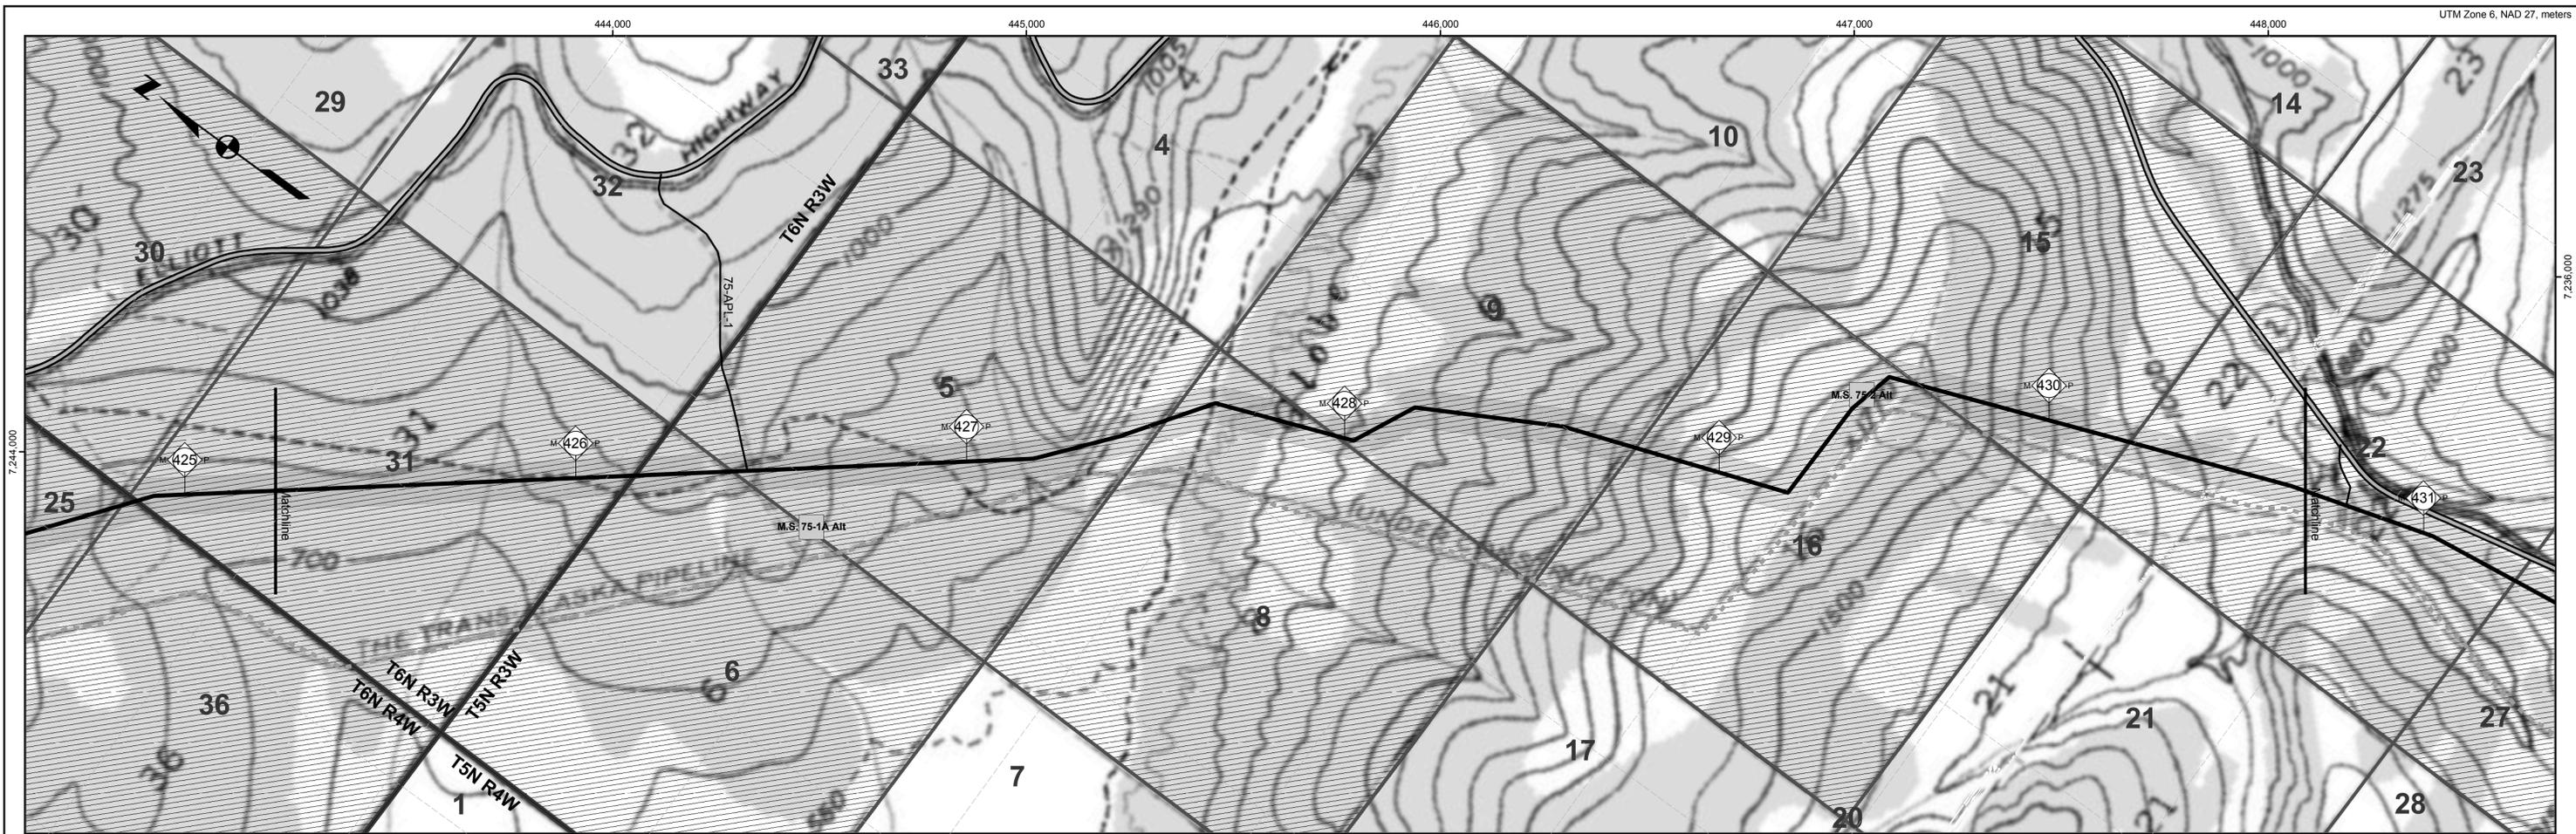

Proposed Centreline

- Storage Yards
- Compressor Stations
- Material Sites
- River Staging Areas
- Access Roads

TAPS Oil Pipeline

- Other Pipelines
- Powerlines
- State Highways
- Airports
- Camps
- Landmarks
- Selected Wetlands

Land Ownership

- Federal (100)
- Federal: COE (1CE)
- Private (200)
- State (300)
- State: MHT (3MH)
- State: UA (3UA)
- Borough (400)

REV	DATE	REVISIONS	BY	CHECKED BY	PROJ. MANAGER	CUST. APPROVAL
4B	5/21/04	Compressor station sites for initial annual average capacity of 4,500 MMSCFD added; MP 0.0 to MP 1.0 realigned for Point of Origin relocation.	EG	PAC	KM	
4A	5/13/02	Compiled and recreated in digital form based on rev. 3 Ownership sheets, rev. 3 Civil sheets, and rev. 4 Pipeline sheets. Land ownership updated. Background map changed to USGS quads.	IWM	MTA	MRF	

ALASKAN NORTHWEST
NATURAL GAS TRANSPORTATION CO.

Baker
Michael Baker Jr., Inc.
A Unit of Michael Baker Corporation
4601 Business Park Blvd., Suite 42
Anchorage, Alaska 99503
Phone: (907) 273-1600
Fax: (907) 273-1699

This document is the property of the Alaskan Northwest Natural Gas Transportation Company (ANNATC), a partnership, or one or more of its associated companies. It contains proprietary and confidential information. The unauthorized use, reproduction, and/or disclosure of this information is prohibited pursuant to AS 40.25.120(g)(4) and by applicable State and Federal laws including, but not limited to: the Alaska Land Act, AS 38.05.035(a)(9); Article I, Section 22 of the Alaska Constitution; the Federal Trade Secrets Act, 18 USC § 1905; and the Federal Freedom of Information Act, Exemption 4, 5 USC 552(b)(4). Public access to this document also may be limited by the Federal Energy Regulatory Commission Statement of Policy on Treatment of Previously Public Documents, 37 FR 61,030 (2001). In addition, this document is protected as an unpublished work under the United States Copyright Law, 17 USC § 101 et seq. All rights are reserved; unauthorized reproduction is prohibited. ANNATC should be provided with written notice of any request for this document (other than a request from a State agency or official), as well as a reasonable opportunity to object to any proposed release of this document.

NATURAL GAS PIPELINE

LAND USE AND OWNERSHIP

M.P. 425.23 to M.P. 430.68

ALASKA SEGMENT OF THE
ALASKA NATURAL GAS TRANSPORTATION SYSTEM



0 500 1,000 2,000 3,000 4,000 Feet

DRAWING NO.: 4680-14-00-B-O-075 REV.: 4

448,000

449,000

UTM Zone 6, NAD 27, meters

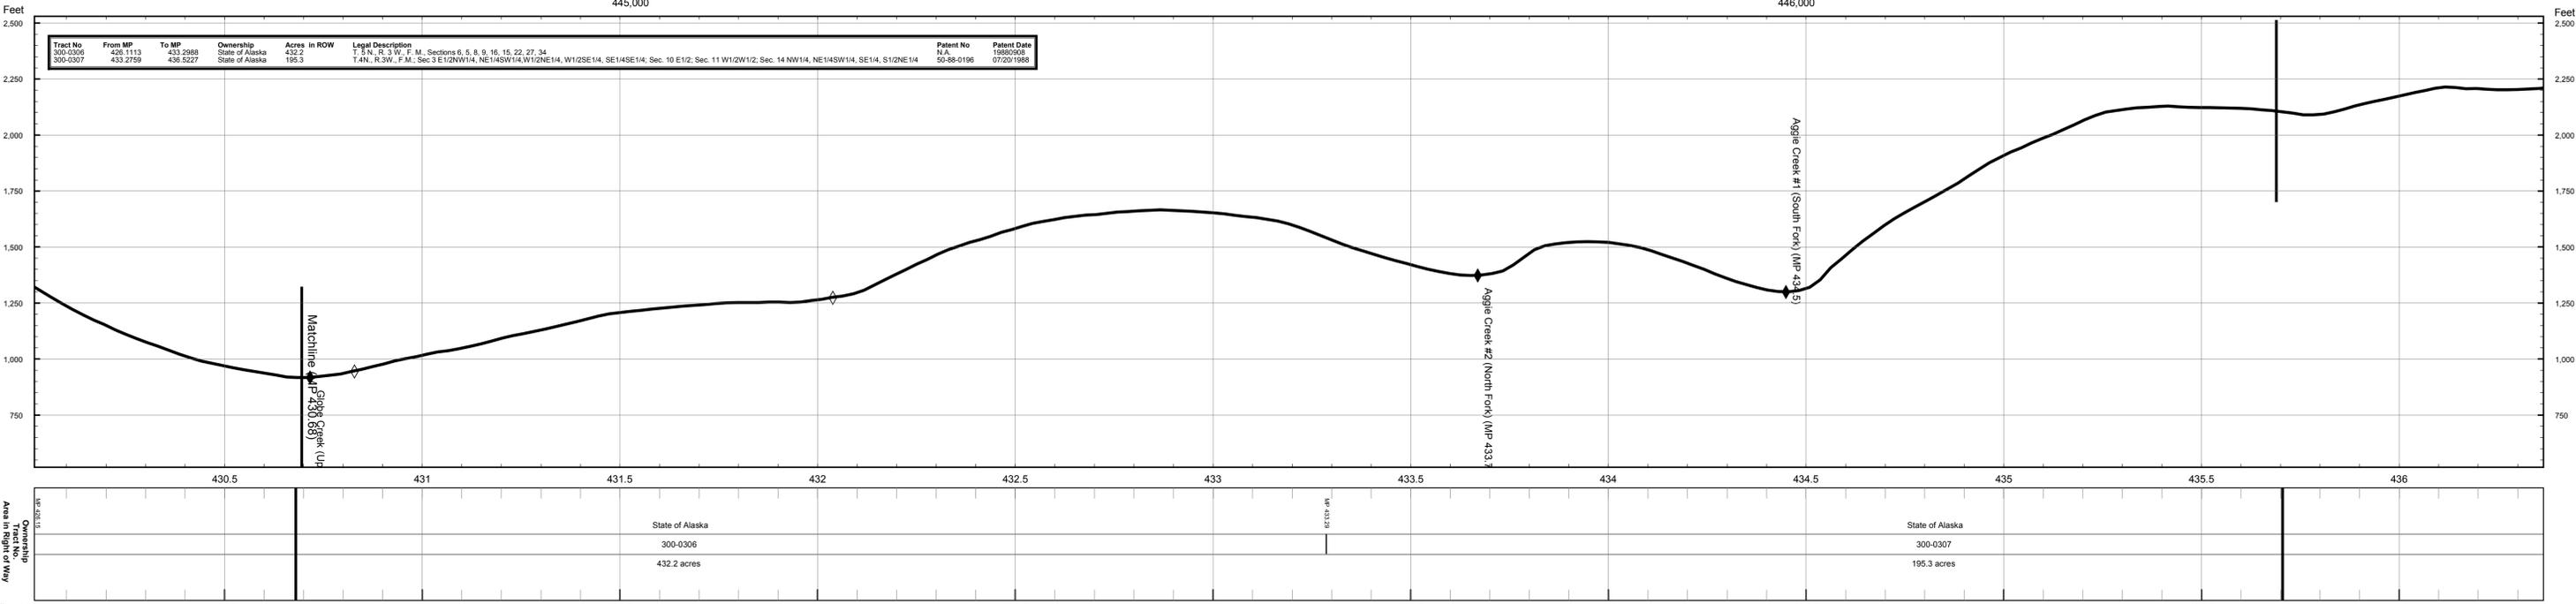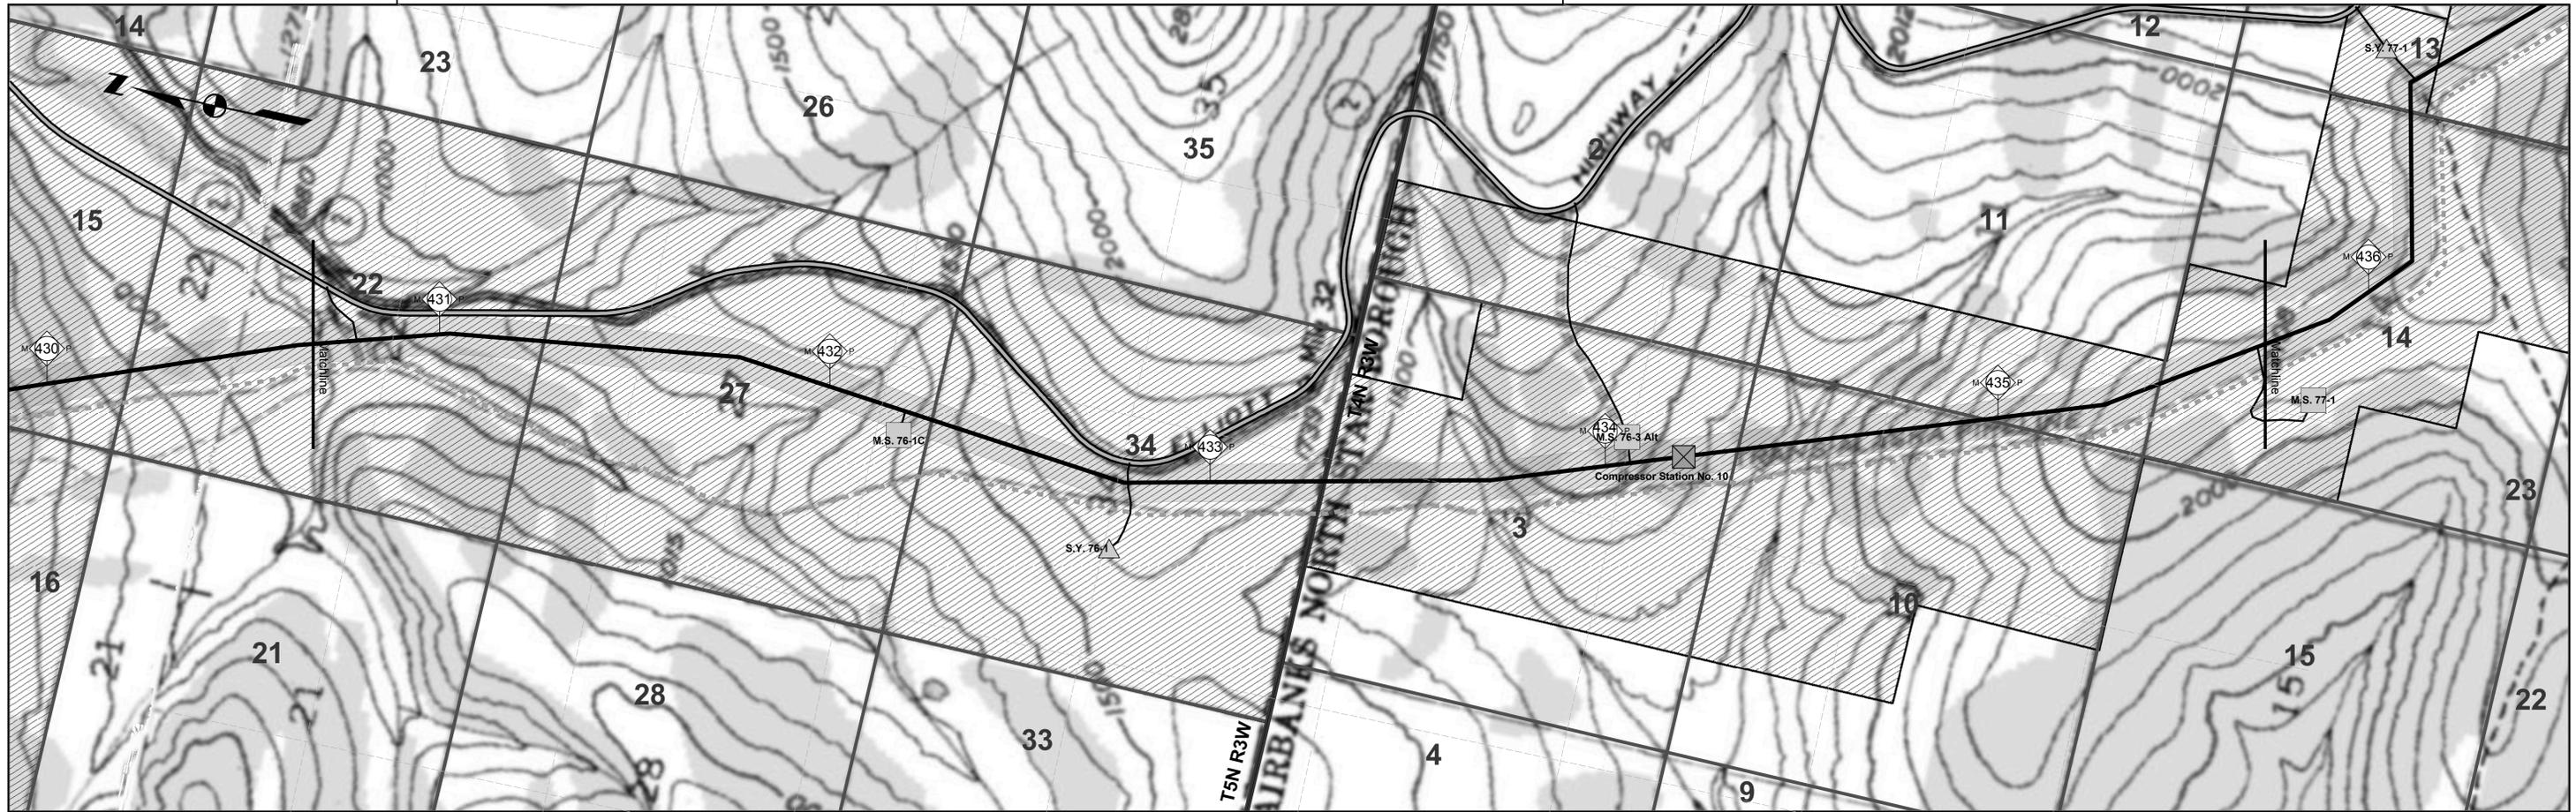

- Proposed Centreline
- Storage Yards
- Compressor Stations
- Material Sites
- River Staging Areas
- Access Roads
- TAPS Oil Pipeline
- Other Pipelines
- Powerlines
- State Highways
- Airports
- Camps
- Landmarks
- Selected Wetlands

REV	DATE	REVISIONS	BY	CHECKED BY	PROJ. MANAGER	CUST. APPROVAL
4B	5/21/04	Compressor station sites for initial annual average capacity of 4,500 MMSCFD added; MP 0.0 to MP 1.0 realigned for Point of Origin relocation.	EG	PAC	KM	
4A	5/13/02	Compiled and recreated in digital form based on rev. 3 Ownership sheets, rev. 3 Civil sheets, and rev. 4 Pipeline sheets. Land ownership updated. Background map changed to USGS quads.	IWM	MTA	MRF	

ALASKAN NORTHWEST NATURAL GAS TRANSPORTATION CO.

Baker
 Michael Baker Jr., Inc.
 A Unit of Michael Baker Corporation
 4601 Business Park Blvd., Suite 42
 Anchorage, Alaska 99503
 Phone: (907) 273-1600
 Fax: (907) 273-1699

This document is the property of the Alaskan Northwest Natural Gas Transportation Company (ANNATC), a partnership, or one or more of its associated companies. It contains proprietary and confidential information. The unauthorized use, reproduction, and/or disclosure of this information is prohibited pursuant to AS 40.25.120(g)(4) and by applicable State and Federal laws including, but not limited to: the Alaska Land Act, AS 38.05.035(a)(9); Article I, Section 22 of the Alaska Constitution; the Federal Trade Secrets Act, 18 USC § 1905; and the Federal Freedom of Information Act, Exemption 4, 5 USC 552(b)(4). Public access to this document also may be limited by the Federal Energy Regulatory Commission Statement of Policy on Treatment of Previously Public Documents, 37 FR 61,030 (2001). In addition, this document is protected as an unpublished work under the United States Copyright Law, 17 USC § 101 et seq. All rights are reserved; unauthorized reproduction is prohibited. ANNATC should be provided with written notice of any request for this document (other than a request from a State agency or official), as well as a reasonable opportunity to object to any proposed release of this document.

NATURAL GAS PIPELINE



LAND USE AND OWNERSHIP

M.P. 430.68 to M.P. 435.70

ALASKA SEGMENT OF THE ALASKA NATURAL GAS TRANSPORTATION SYSTEM

0 500 1,000 2,000 3,000 4,000 Feet

DRAWING NO.: 4680-14-00-B-O-076
REV.: 4

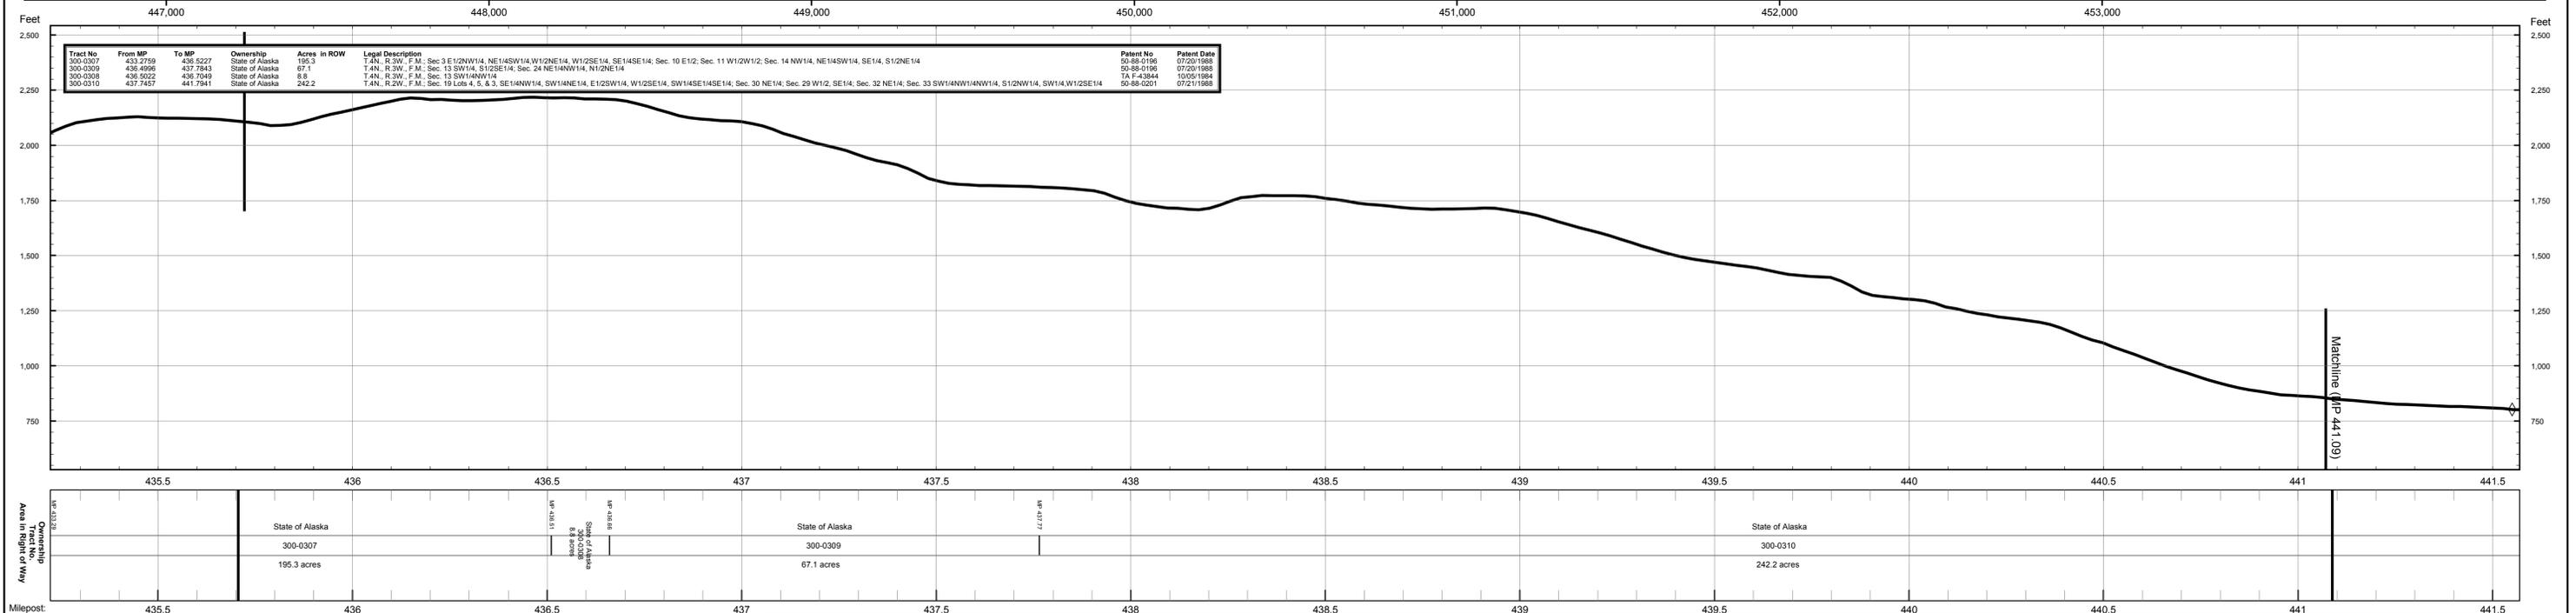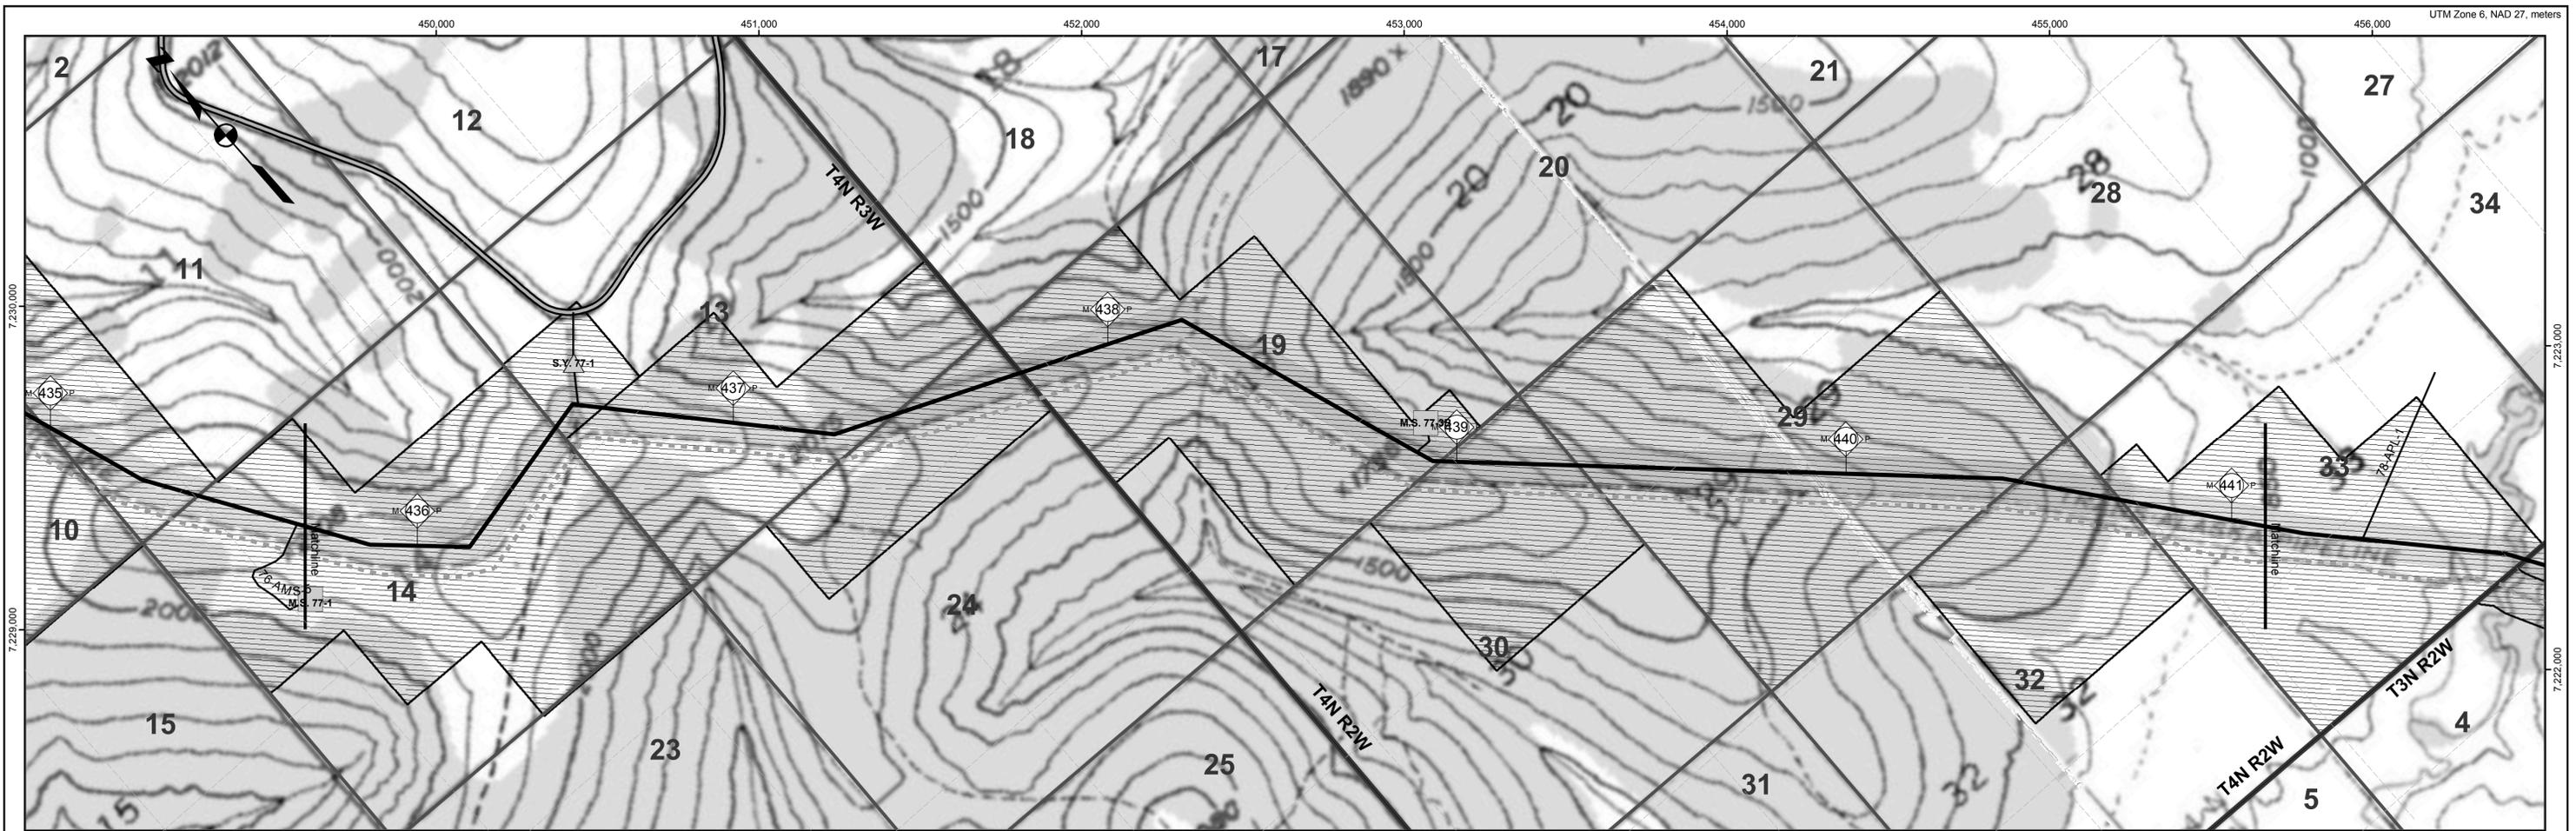

Proposed Centreline

- Storage Yards
- Compressor Stations
- Material Sites
- River Staging Areas
- Access Roads

TAPS Oil Pipeline

- Other Pipelines
- Powerlines
- State Highways
- Airports
- Camps
- Landmarks
- Selected Wetlands

Land Ownership

- Federal (100)
- Federal: COE (1CE)
- Private (200)
- State (300)
- State: MHT (3MH)
- State: UA (3UA)
- Borough (400)

REV	DATE	REVISIONS	BY	CHECKED BY	PROJ. MANAGER	CUST. APPROVAL
4B	5/21/04	Compressor station sites for initial annual average capacity of 4,500 MMSCFD added; MP 0.0 to MP 1.0 realigned for Point of Origin relocation.	EG	PAC	KM	
4A	5/13/02	Compiled and recreated in digital form based on rev. 3 Ownership sheets, rev. 3 Civil sheets, and rev. 4 Pipeline sheets. Land ownership updated. Background map changed to USGS quads.	IWM	MTA	MRF	

**ALASKAN NORTHWEST
NATURAL GAS TRANSPORTATION CO.**

Baker
Michael Baker Jr., Inc.
A Unit of Michael Baker Corporation
4601 Business Park Blvd., Suite 42
Anchorage, Alaska 99503
Phone: (907) 273-1600
Fax: (907) 273-1699

**NATURAL GAS PIPELINE
LAND USE AND OWNERSHIP**



M.P. 435.70 to M.P. 441.09

**ALASKA SEGMENT OF THE
ALASKA NATURAL GAS TRANSPORTATION SYSTEM**

0 500 1,000 2,000 3,000 4,000 Feet

DRAWING NO.:
4680-14-00-B-O-077

REV.:
4

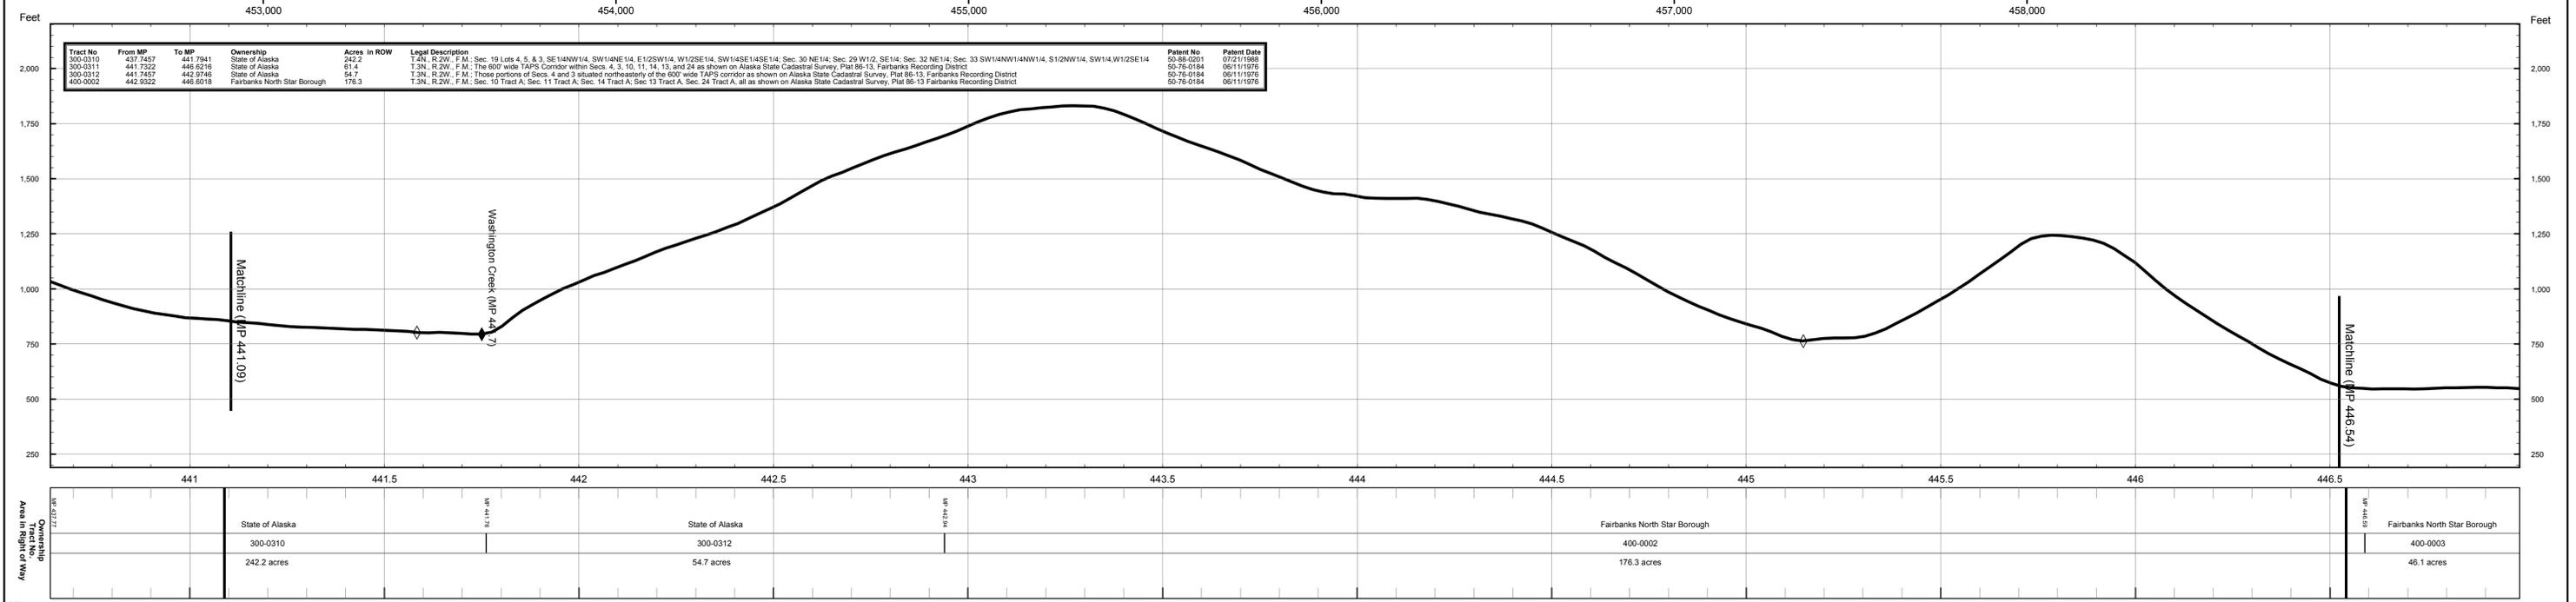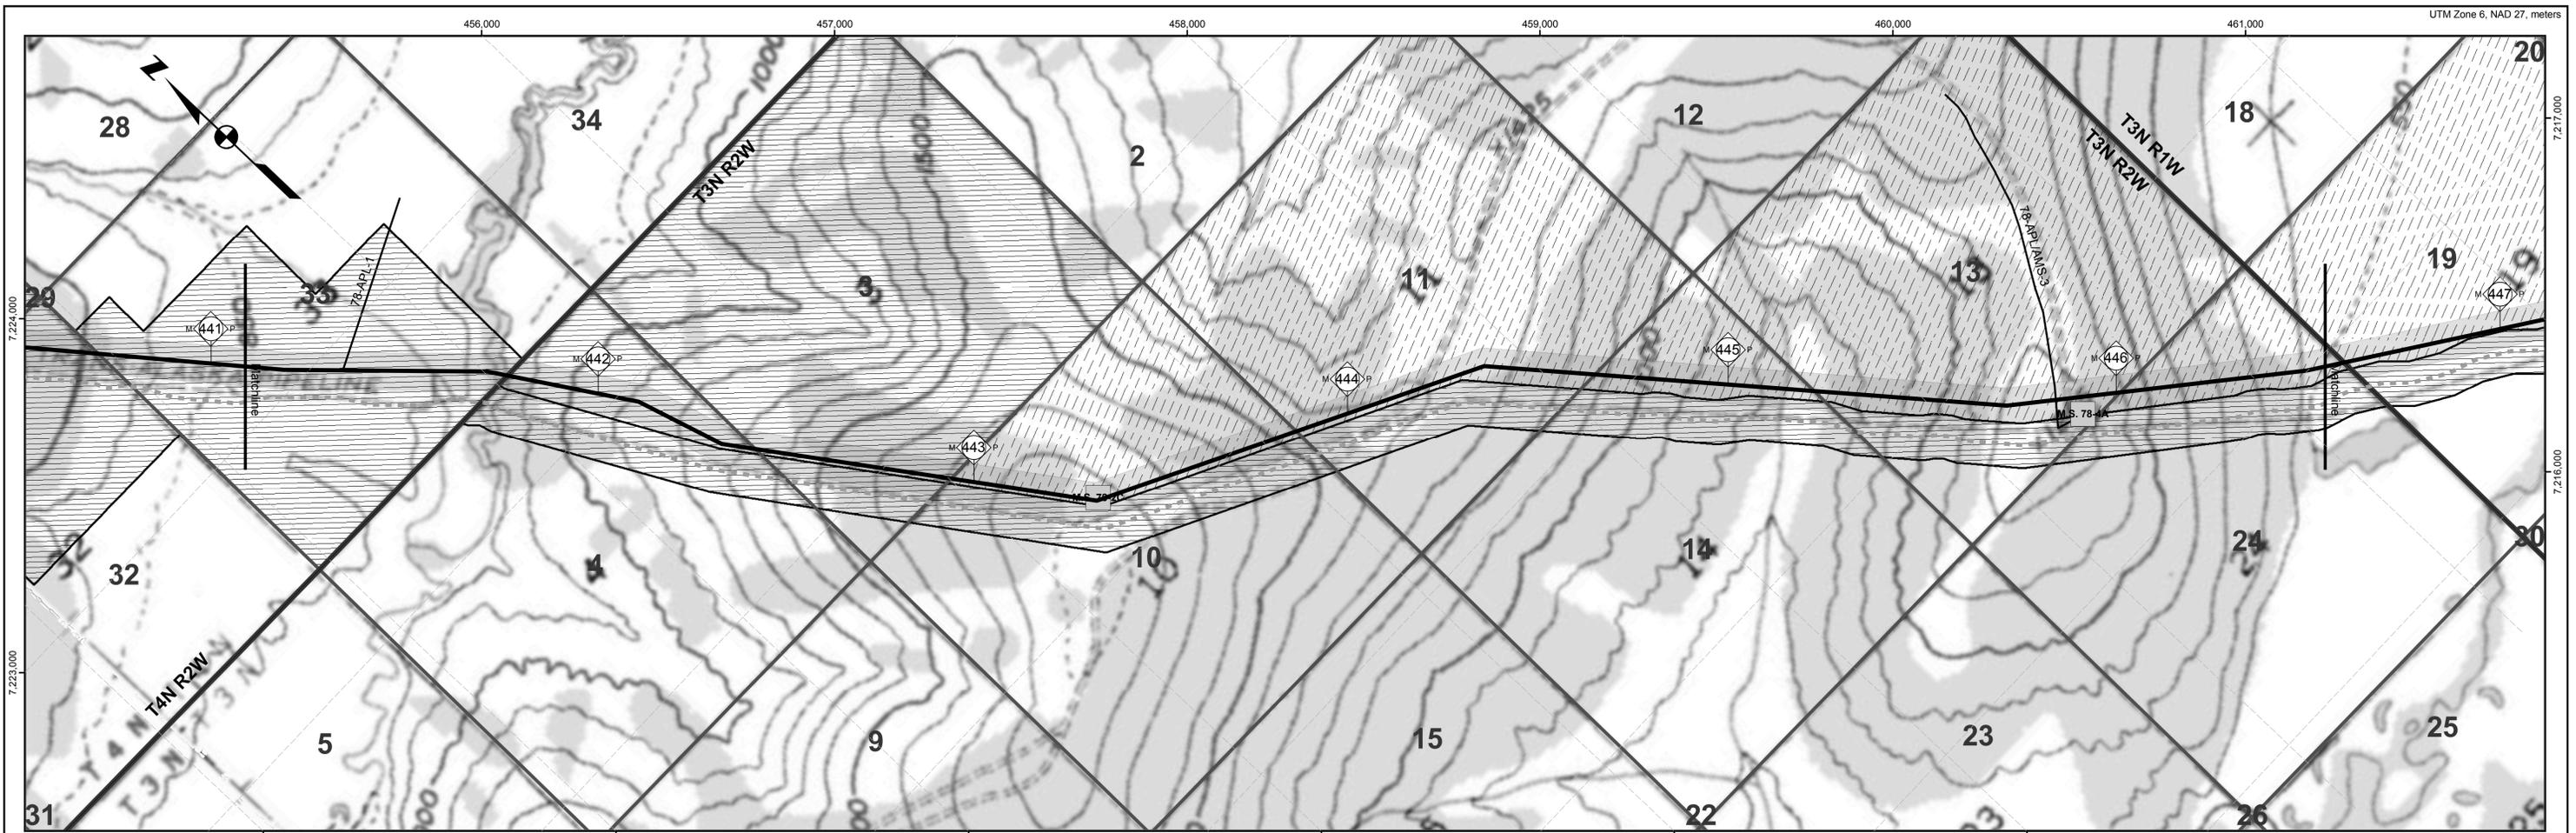

- Proposed Centreline**
- TAPS Oil Pipeline**
- Other Pipelines**
- Powerlines**
- State Highways**
- Airports**
- Camps**
- Landmarks**
- Selected Wetlands**
- Storage Yards**
- Compressor Stations**
- Material Sites**
- River Staging Areas**
- Access Roads**

REV	DATE	REVISIONS	BY	CHECKED BY	PROJ. MANAGER	CUST. APPROVAL
4B	5/21/04	Compressor station sites for initial annual average capacity of 4,500 MMSCFD added; MP 0.0 to MP 1.0 realigned for Point of Origin relocation.	EG	PAC	KM	
4A	5/13/02	Compiled and recreated in digital form based on rev. 3 Ownership sheets, rev. 3 Civil sheets, and rev. 4 Pipeline sheets. Land ownership updated. Background map changed to USGS quads.	IWM	MTA	MRF	

**ALASKAN NORTHWEST
NATURAL GAS TRANSPORTATION CO.**

Baker
Michael Baker Jr., Inc.
A Unit of Michael Baker Corporation
4601 Business Park Blvd., Suite 42
Anchorage, Alaska 99503
Phone: (907) 273-1600
Fax: (907) 273-1699

This document is the property of the Alaskan Northwest Natural Gas Transportation Company (ANNATC), a partnership, or one or more of its associated companies. It contains proprietary and confidential information. The unauthorized use, reproduction, and/or disclosure of this information is prohibited pursuant to AS 40.25.120(g)(4) and by applicable State and Federal laws including, but not limited to: the Alaska Land Act, AS 38.05.035(a)(9); Article I, Section 22 of the Alaska Constitution; the Federal Trade Secrets Act, 18 USC § 1905; and the Federal Freedom of Information Act, Exemption 4, 5 USC 552(b)(4). Public access to this document also may be limited by the Federal Energy Regulatory Commission Statement of Policy on Treatment of Previously Public Documents, 37 FR 61,030 (2001). In addition, this document is protected as an unpublished work under the United States Copyright Law, 17 USC § 101 et seq. All rights are reserved; unauthorized reproduction is prohibited. ANNATC should be provided with written notice of any request for this document (other than a request from a State agency or official), as well as a reasonable opportunity to object to any proposed release of this document.

NATURAL GAS PIPELINE

LAND USE AND OWNERSHIP


M.P. 441.09 to M.P. 446.54

**ALASKA SEGMENT OF THE
ALASKA NATURAL GAS TRANSPORTATION SYSTEM**

0 500 1,000 2,000 3,000 4,000 Feet


DRAWING NO.: 4680-14-00-B-O-078

REV.: 4

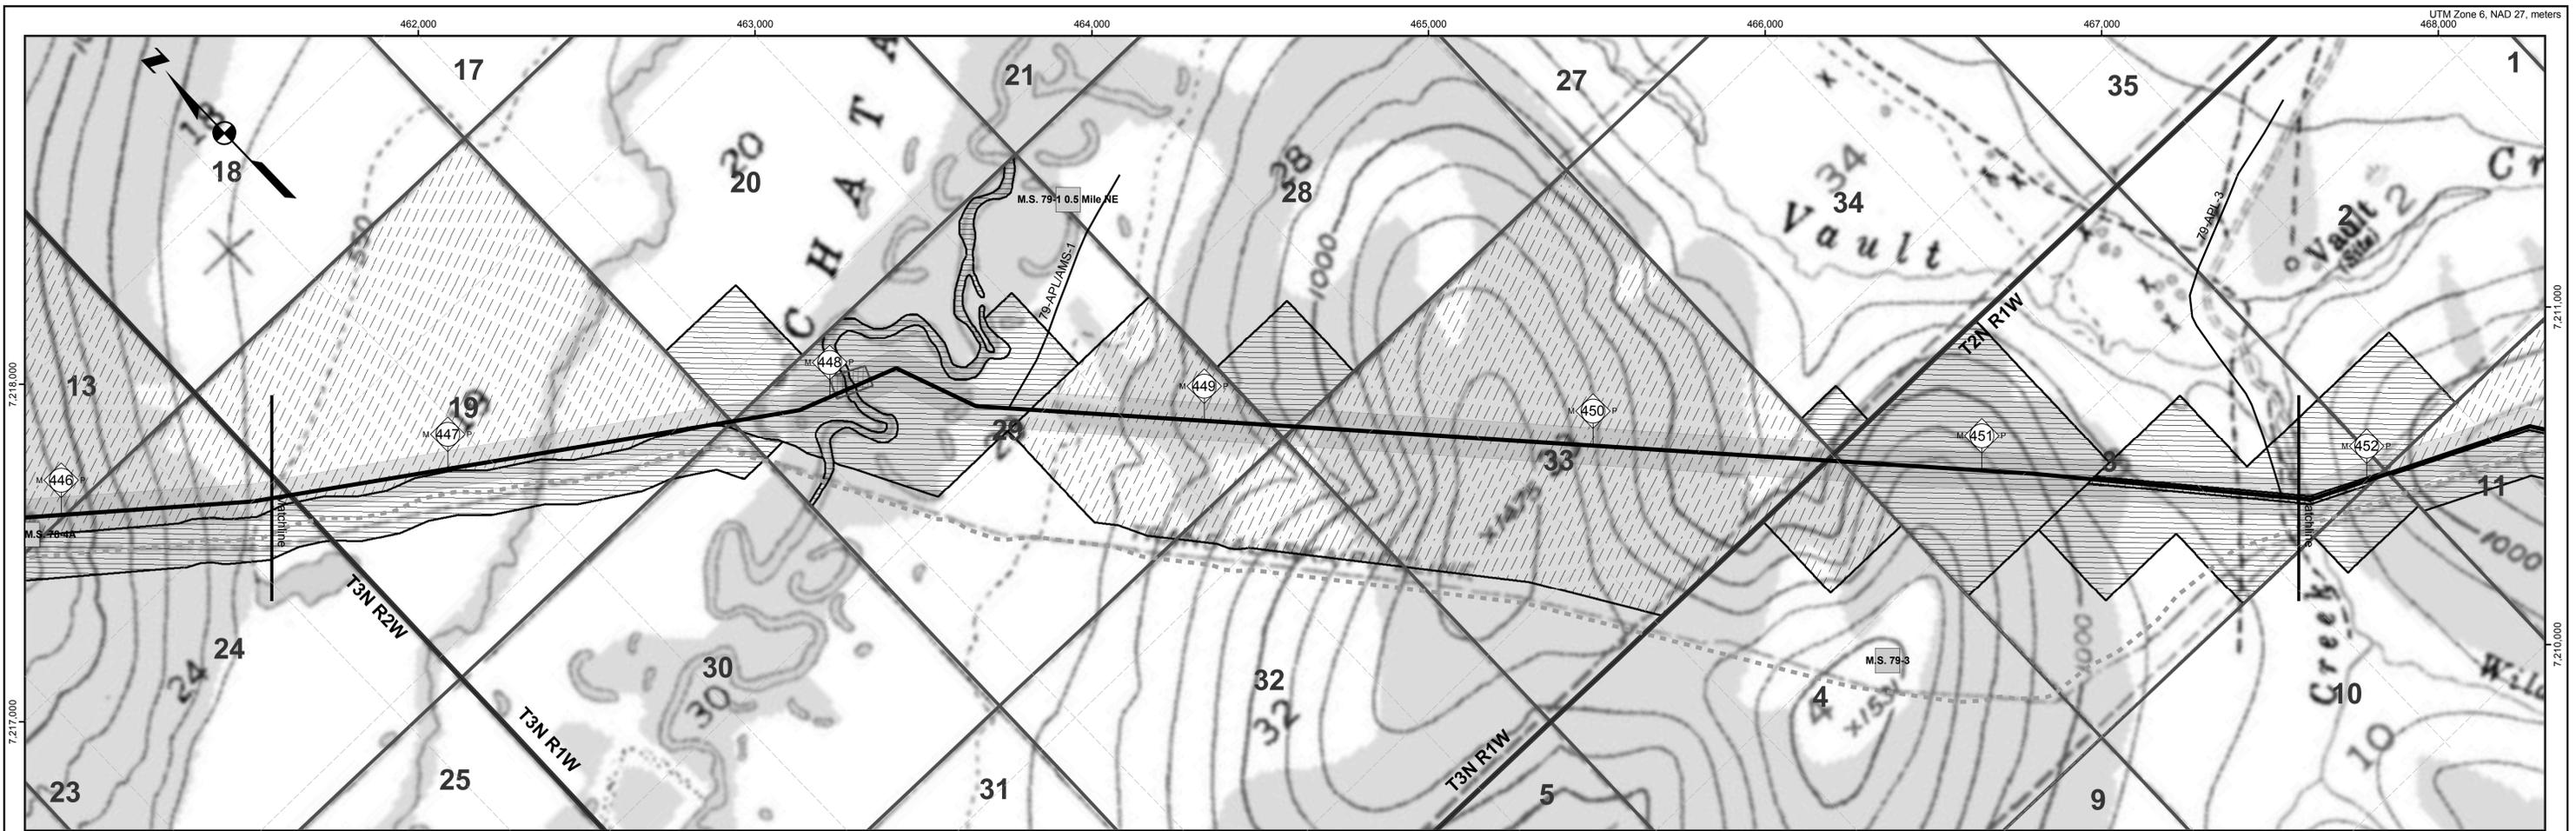

UTM Zone 6, NAD 27, meters
462,000 463,000 464,000 465,000 466,000 467,000 468,000
7,218,000 7,217,000 7,216,000

Tract No	From MP	To MP	Ownership	Acres in ROW	Legal Description	Patent No	Patent Date
300-0211	441.7322	446.6216	State of Alaska	61.4	T3N, R2W, F.M.: The 600' wide TAPS Corridor within Secs. 4, 3, 10, 11, 14, 13, and 24 as shown on Alaska State Cadastral Survey, Plat 86-13, Fairbanks Recording District	50-76-0184	06/11/1976
400-0002	442.5322	446.6016	Fairbanks North Star Borough	176.3	T3N, R2W, F.M.: Sec 11 Tract A, Sec 14 Tract A, Sec 13 Tract A, Sec 24 Tract A, all as shown on Alaska State Cadastral Survey, Plat 86-13, Fairbanks Recording District	50-76-0184	06/11/1976
400-0003	446.5552	447.7356	Fairbanks North Star Borough	46.1	T3N, R1W, F.M.: Sec 19 Tract A as shown on Alaska State Cadastral Survey, Plat 86-14, Fairbanks Recording District	50-83-0089	07/23/1982
300-0313	446.6016	447.7953	State of Alaska	23.6	T3N, R1W, F.M.: The 600' wide TAPS Corridor within Sec 19, Sec 20 N1/2NE1/4NE1/4, and Sec 29 N1/2NW1/4NW1/4, all as shown on Alaska State Cadastral Survey, Plat 86-14, Fairbanks Recording District	50-83-0089	07/23/1982
300-0314	447.7053	448.0545	State of Alaska	19.8	T3N, R1W, F.M.: Sec 20 SW1/4SW1/4, Sec 30 NE1/4NE1/4NE1/4, Sec 29 that portion of the NW1/4 lying NW of Chatanika R. and of the 600' wide TAPS Corridor, and being a portion of T1A as shown on ASCS, Plat 86-14, Fairbanks Rec. Dist.	50-83-0089	07/23/1982
300-0315	448.0439	448.3317	State of Alaska	1.4	T3N, R1W, F.M.: Sec 29 within the Chatanika River	N/A	N/A
300-0316	448.0557	449.6937	State of Alaska	29.8	T3N, R1W, F.M.: Sec 29 that portion of NW1/4, SW1/4NE1/4 lying SE of the Chatanika R. and E of the 600' wide TAPS Corridor, and being a portion of Tract A as shown on ASCS, Plat 86-14, Fairbanks Rec. Dist.	50-83-0089	07/23/1982
400-0004	448.5052	450.619	Fairbanks North Star Borough	119.9	T3N, R1W, F.M.: Sec 29 Tract B, Sec 32 Tract A, Sec 33 Tract A, all as shown on Alaska State Cadastral Survey, Plat 86-14, Fairbanks Recording District	50-83-0089	07/23/1982
300-0317	449.1204	449.2762	State of Alaska	4.0	T3N, R1W, F.M.: Sec 28 SW1/4SW1/4	50-83-0089	07/23/1982
400-0005	450.559	450.6891	Fairbanks North Star Borough	2.7	T2N, R1W, F.M.: Sec 4 Lot 1	50-87-0282	11/28/1966
300-0318	450.5974	450.9466	State of Alaska	6	T3N, R1W, F.M.: Sec 34 SW1/4SW1/4SW1/4	50-83-0089	07/23/1982
300-0319	450.619	451.3235	State of Alaska	38.5	T2N, R1W, F.M.: Sec 3 Lots 4 & 3, S1/2NW1/4	50-87-0282	11/28/1966
300-0320	451.2404	452.0057	State of Alaska	17.5	T2N, R1W, F.M.: Sec 3 Those portions of NE1/4SW1/4, W1/2SE1/4, SE1/4SE1/4 lying southwesterly of the ANGT'S R/W F-24538	TA F-24507	09/16/1987
100-0099	451.2736	452.0453	United States of America	9.0	T2N, R1W, F.M.: Sec 3 Those portions of NE1/4SW1/4, W1/2SE1/4, SE1/4SE1/4 lying southwesterly of the ANGT'S R/W F-24538	N/A	N/A
300-0321	451.2904	452.0526	State of Alaska	17.6	T2N, R1W, F.M.: Sec 3 Those portions of NE1/4SW1/4, W1/2SE1/4, SE1/4SE1/4 lying northeasterly of the ANGT'S R/W F-24538	TA F-24507	09/16/1987

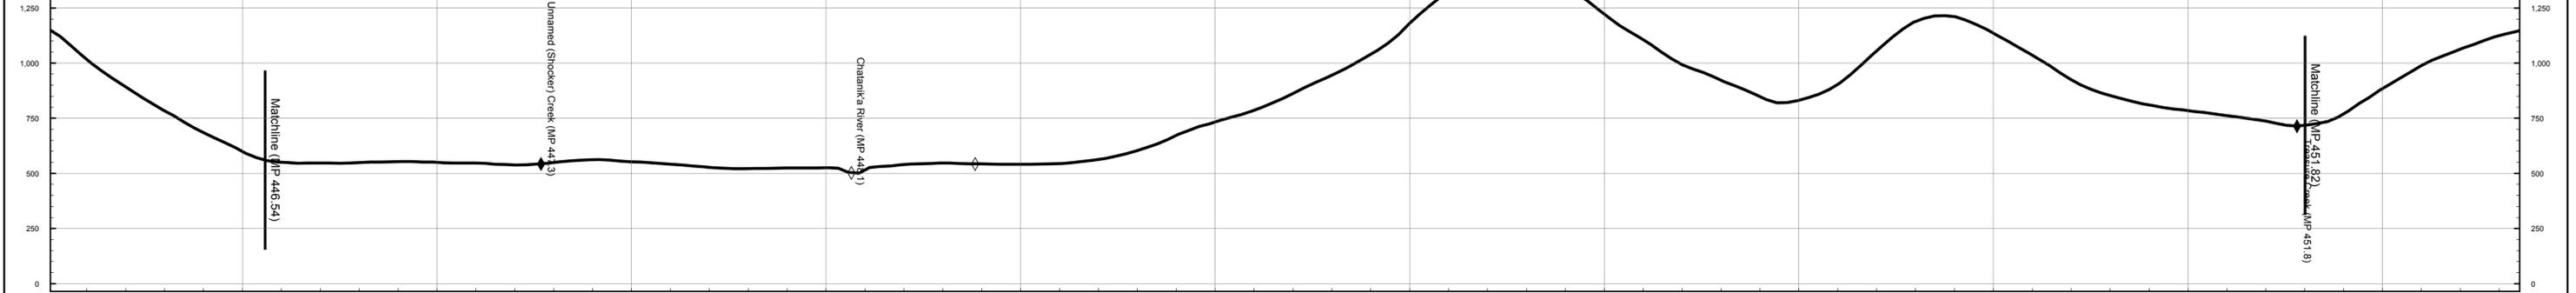

MP	Ownership	Tract No.	Area in Right of Way
446.5	Fairbanks North Star Borough	400-0002	176.3 acres
447	Fairbanks North Star Borough	400-0003	46.1 acres
447.5	State of Alaska	300-0313	23.6 acres
448	State of Alaska	300-0314	19.8 acres
448.5	Fairbanks North Star Borough	400-0004	119.9 acres
449	Fairbanks North Star Borough	400-0004	119.9 acres
449.5	Fairbanks North Star Borough	400-0004	119.9 acres
450	State of Alaska	300-0316	38.5 acres
451	United States of America	100-0099	9.0 acres
451.5	Fairbanks North Star Borough	400-0006	89.5 acres
452	Fairbanks North Star Borough	400-0006	89.5 acres

Proposed Centreline

- Storage Yards
- Compressor Stations
- Material Sites
- River Staging Areas
- Access Roads

TAPS Oil Pipeline

- Other Pipelines
- Powerlines
- State Highways
- Airports
- Camps
- Landmarks
- Selected Wetlands

Land Ownership

- Federal (100)
- Federal: COE (1CE)
- Private (200)
- State (300)
- State: MHT (3MH)
- State: UA (3UA)
- Borough (400)

REV	DATE	REVISIONS	BY	CHECKED BY	PROJ. MANAGER	CUST. APPROVAL
4B	5/21/04	Compressor station sites for initial annual average capacity of 4,500 MMSCFD added; MP 0.0 to MP 1.0 realigned for Point of Origin relocation.	EG	PAC	KM	
4A	5/13/02	Compiled and recreated in digital form based on rev. 3 Ownership sheets, rev. 3 Civil sheets, and rev. 4 Pipeline sheets. Land ownership updated. Background map changed to USGS quads.	IWM	MTA	MRF	

ALASKAN NORTHWEST NATURAL GAS TRANSPORTATION CO.

Baker
Michael Baker Jr., Inc.
A Unit of Michael Baker Corporation
4601 Business Park Blvd., Suite 42
Anchorage, Alaska 99503
Phone: (907) 273-1600
Fax: (907) 273-1699

This document is the property of the Alaskan Northwest Natural Gas Transportation Company (ANNATC), a partnership, or one or more of its associated companies. It contains proprietary and confidential information. The unauthorized use, reproduction, and/or disclosure of this information is prohibited pursuant to AS 40.25.120(g)(4) and by applicable State and Federal laws including, but not limited to: the Alaska Land Act, AS 38.05.035(a)(9); Article 1, Section 22 of the Alaska Constitution; the Federal Trade Secrets Act, 18 USC § 1905; and the Federal Freedom of Information Act, Exemption 4, 5 USC § 552(b)(4). Public access to this document also may be limited by the Federal Energy Regulatory Commission Statement of Policy on Treatment of Previously Public Documents, 37 FR 61,030 (2001). In addition, this document is protected as an unpublished work under the United States Copyright Law, 17 USC § 101 et seq. All rights are reserved; unauthorized reproduction is prohibited. ANNATC should be provided with written notice of any request for this document (other than a request from a State agency or official), as well as a reasonable opportunity to object to any proposed release of this document.

NATURAL GAS PIPELINE

LAND USE AND OWNERSHIP



M.P. 446.54 to M.P. 451.82

ALASKA SEGMENT OF THE ALASKA NATURAL GAS TRANSPORTATION SYSTEM

0 500 1,000 2,000 3,000 4,000 Feet

DRAWING NO.: 4680-14-00-B-O-079

REV.: 4

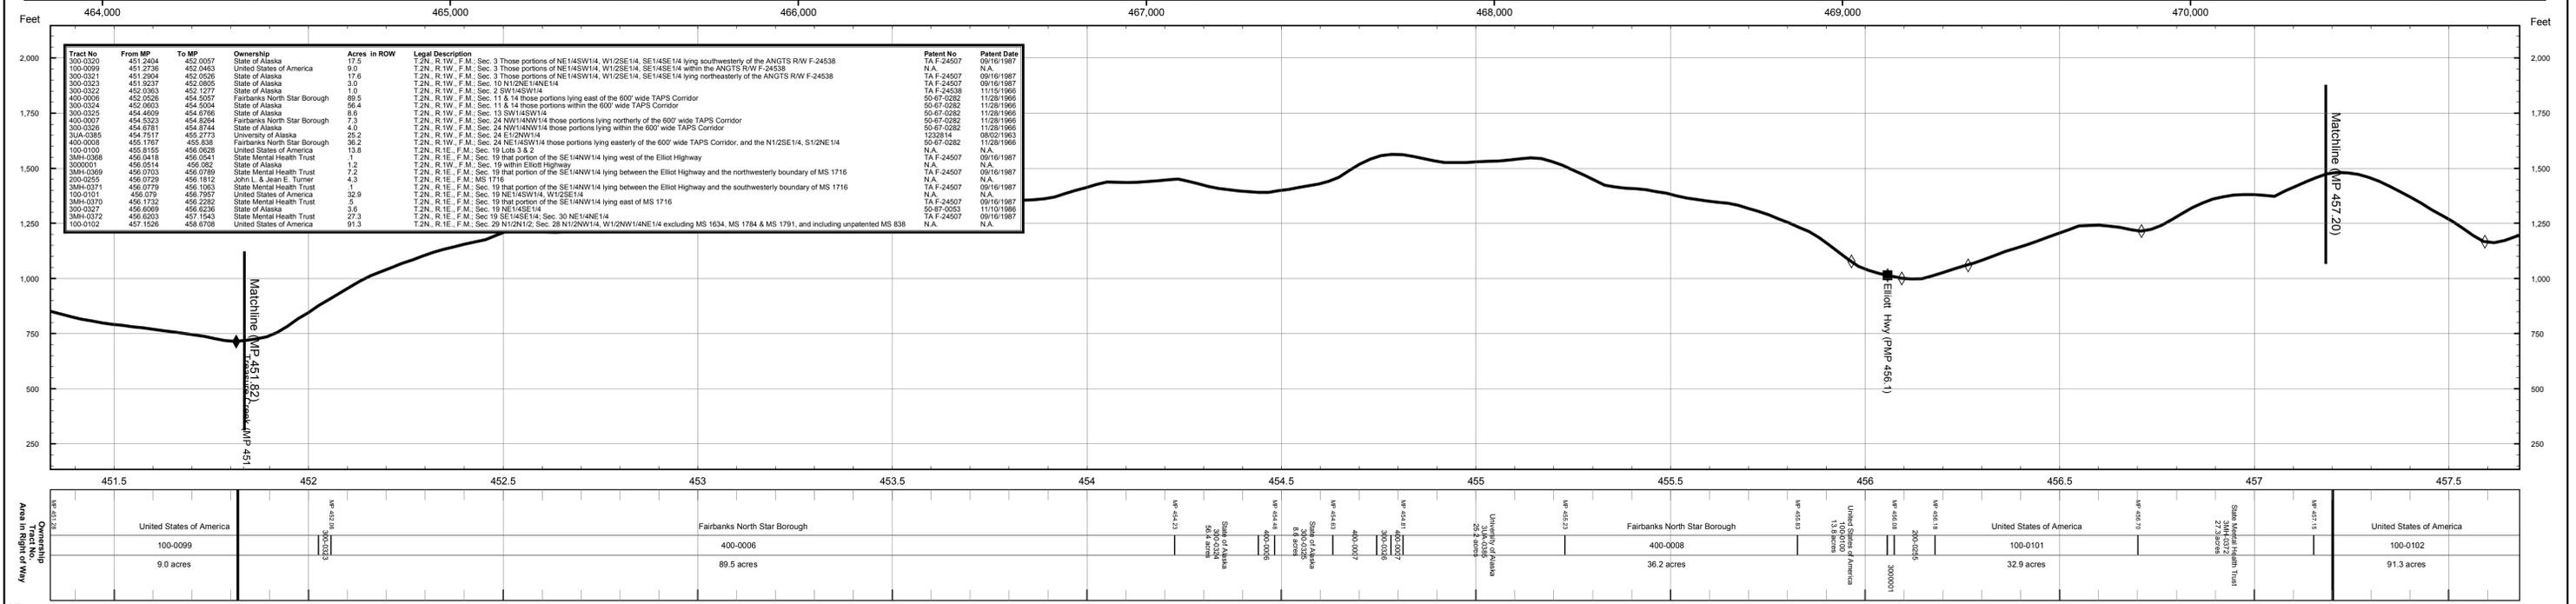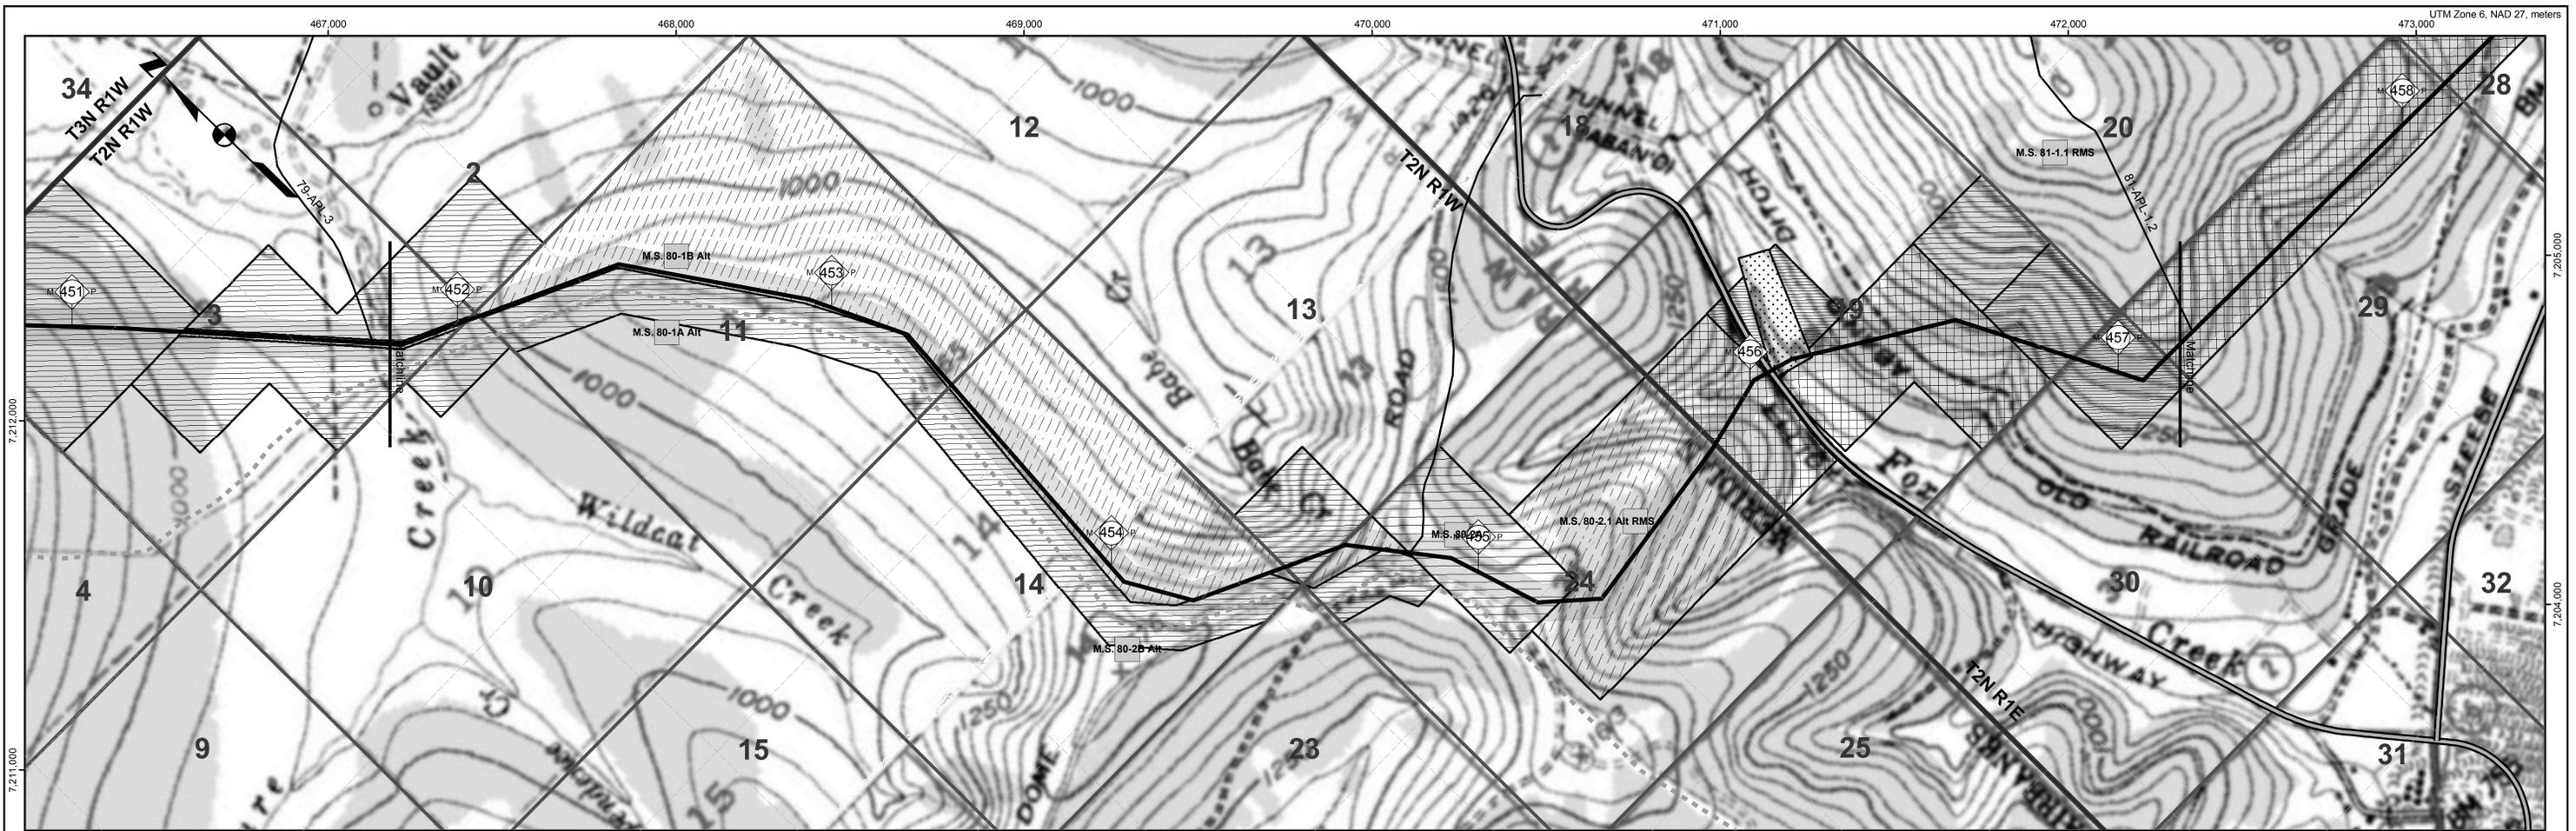

Tract No.	From MP	To MP	Ownership	Acres in ROW	Legal Description	Patent No.	Patent Date
100-0099	451.2404	452.0057	United States of America	17.5	T2N, R1W, F.M. Sec. 3 Those portions of NE1/4SW1/4, W1/2SE1/4, SE1/4SE1/4 lying southwesterly of the ANGT'S R/W F-24538	TA F-24507	09/16/1987
300-0321	451.2904	452.0463	State of Alaska	17.6	T2N, R1W, F.M. Sec. 3 Those portions of NE1/4SW1/4, W1/2SE1/4, SE1/4SE1/4 within the ANGT'S R/W F-24538	TA F-24507	09/16/1987
300-0323	451.9237	452.0805	State of Alaska	3.0	T2N, R1W, F.M. Sec. 3 Those portions of NE1/4SW1/4, W1/2SE1/4, SE1/4SE1/4 lying northeasterly of the ANGT'S R/W F-24538	TA F-24538	11/01/1996
300-0322	452.0363	452.1277	State of Alaska	1.0	T2N, R1W, F.M. Sec. 10 N1/2NE1/4NE1/4	50-67-0282	11/28/1966
400-0006	452.0528	454.5057	Fairbanks North Star Borough	89.5	T2N, R1W, F.M. Sec. 2 SW1/4SW1/4	50-67-0282	11/28/1966
300-0324	452.0603	454.5004	State of Alaska	66.4	T2N, R1W, F.M. Sec. 11 & 14 those portions lying east of the 600' wide TAPS Corridor	50-67-0282	11/28/1966
300-0325	454.4609	454.6786	State of Alaska	6.8	T2N, R1W, F.M. Sec. 13 SW1/4SW1/4	50-67-0282	11/28/1966
400-0007	454.5323	454.8284	Fairbanks North Star Borough	7.3	T2N, R1W, F.M. Sec. 24 NW1/4NW1/4 those portions lying northerly of the 600' wide TAPS Corridor	50-67-0282	11/28/1966
300-0326	454.6781	454.8744	State of Alaska	4.0	T2N, R1W, F.M. Sec. 24 NW1/4NW1/4 those portions lying within the 600' wide TAPS Corridor	50-67-0282	11/28/1966
30A-0385	454.7517	455.2773	University of Alaska	35.2	T2N, R1W, F.M. Sec. 24 E1/2NW1/4	1232914	08/22/1963
400-0008	455.1797	455.838	Fairbanks North Star Borough	36.2	T2N, R1W, F.M. Sec. 24 NE1/4SW1/4 those portions lying easterly of the 600' wide TAPS Corridor, and the N1/2SE1/4, S1/2NE1/4	50-67-0282	11/28/1966
100-0100	455.8155	456.0628	United States of America	13.8	T2N, R1E, F.M. Sec. 19 Lots 3 & 2	NA	NA
30A-0386	456.0418	456.0541	State Mental Health Trust	1.2	T2N, R1E, F.M. Sec. 19 that portion of the SE1/4NW1/4 lying west of the Elliott Highway	TA F-24507	09/16/1987
3000001	456.0514	456.082	State of Alaska	1.2	T2N, R1E, F.M. Sec. 19 that portion of the SE1/4NW1/4 lying between the Elliott Highway and the northwesterly boundary of MS 1716	TA F-24507	09/16/1987
30A-0389	456.0703	456.0759	State Mental Health Trust	1.2	T2N, R1E, F.M. Sec. 19 that portion of the SE1/4NW1/4 lying between the Elliott Highway and the northwesterly boundary of MS 1716	TA F-24507	09/16/1987
200-0255	456.0729	456.1812	John L. & Jean E. Turner	4.3	T2N, R1E, F.M. MS 1716	NA	NA
30A-0371	456.0779	456.1063	State Mental Health Trust	1.1	T2N, R1E, F.M. Sec. 19 that portion of the SE1/4NW1/4 lying between the Elliott Highway and the southwesterly boundary of MS 1716	TA F-24507	09/16/1987
100-0101	456.079	456.7957	United States of America	32.9	T2N, R1E, F.M. Sec. 19 NE1/4SW1/4, W1/2SE1/4	NA	NA
30A-0370	456.1732	456.2262	State Mental Health Trust	5	T2N, R1E, F.M. Sec. 19 that portion of the SE1/4NW1/4 lying east of MS 1716	TA F-24507	09/16/1987
300-0327	456.6069	456.8236	State of Alaska	3.6	T2N, R1E, F.M. Sec. 19 NE1/4SE1/4	50-67-0053	11/10/1986
30A-0372	456.6203	457.1543	State Mental Health Trust	27.3	T2N, R1E, F.M. Sec. 19 SE1/4SE1/4; Sec. 30 NE1/4NE1/4	TA F-24507	09/16/1987
100-0102	457.1526	458.6708	United States of America	91.3	T2N, R1E, F.M. Sec. 29 N1/2N1/2; Sec. 28 N1/2NW1/4, W1/2NW1/4NE1/4 excluding MS 1634, MS 1784 & MS 1791, and including unpatented MS 838	NA	NA

Proposed Centreline

- Storage Yards
- Compressor Stations
- Material Sites
- River Staging Areas
- Access Roads

TAPS Oil Pipeline

- Other Pipelines
- Powerlines
- State Highways
- Airports
- Camps
- Landmarks
- Selected Wetlands

Land Ownership

- Federal (100)
- Federal: COE (1CE)
- Private (200)
- State (300)
- State: MHT (3MH)
- State: UA (3UA)
- Borough (400)

ALASKAN NORTHWEST
NATURAL GAS TRANSPORTATION CO.

Baker
Michael Baker Jr., Inc.
A Unit of Michael Baker Corporation
4601 Business Park Blvd., Suite 42
Anchorage, Alaska 99503
Phone: (907) 273-1600
Fax: (907) 273-1699

NATURAL GAS PIPELINE

LAND USE AND OWNERSHIP

M.P. 451.82 to M.P. 457.20


ALASKA SEGMENT OF THE
ALASKA NATURAL GAS TRANSPORTATION SYSTEM

0 500 1,000 2,000 3,000 4,000 Feet

DRAWING NO.: 4680-14-00-B-O-080

REV.: 4


REV	DATE	REVISIONS	BY	CHECKED BY	PROJ. MANAGER	CUST. APPROVAL
4B	5/21/04	Compressor station sites for initial annual average capacity of 4,500 MMSCFD added; MP 0.0 to MP 1.0 realigned for Point of Origin relocation.	EG	PAC	KM	
4A	5/13/02	Compiled and recreated in digital form based on rev. 3 Ownership sheets, rev. 3 Civil sheets, and rev. 4 Pipeline sheets. Land ownership updated. Background map changed to USGS quads.	IWM	MTA	MRF	

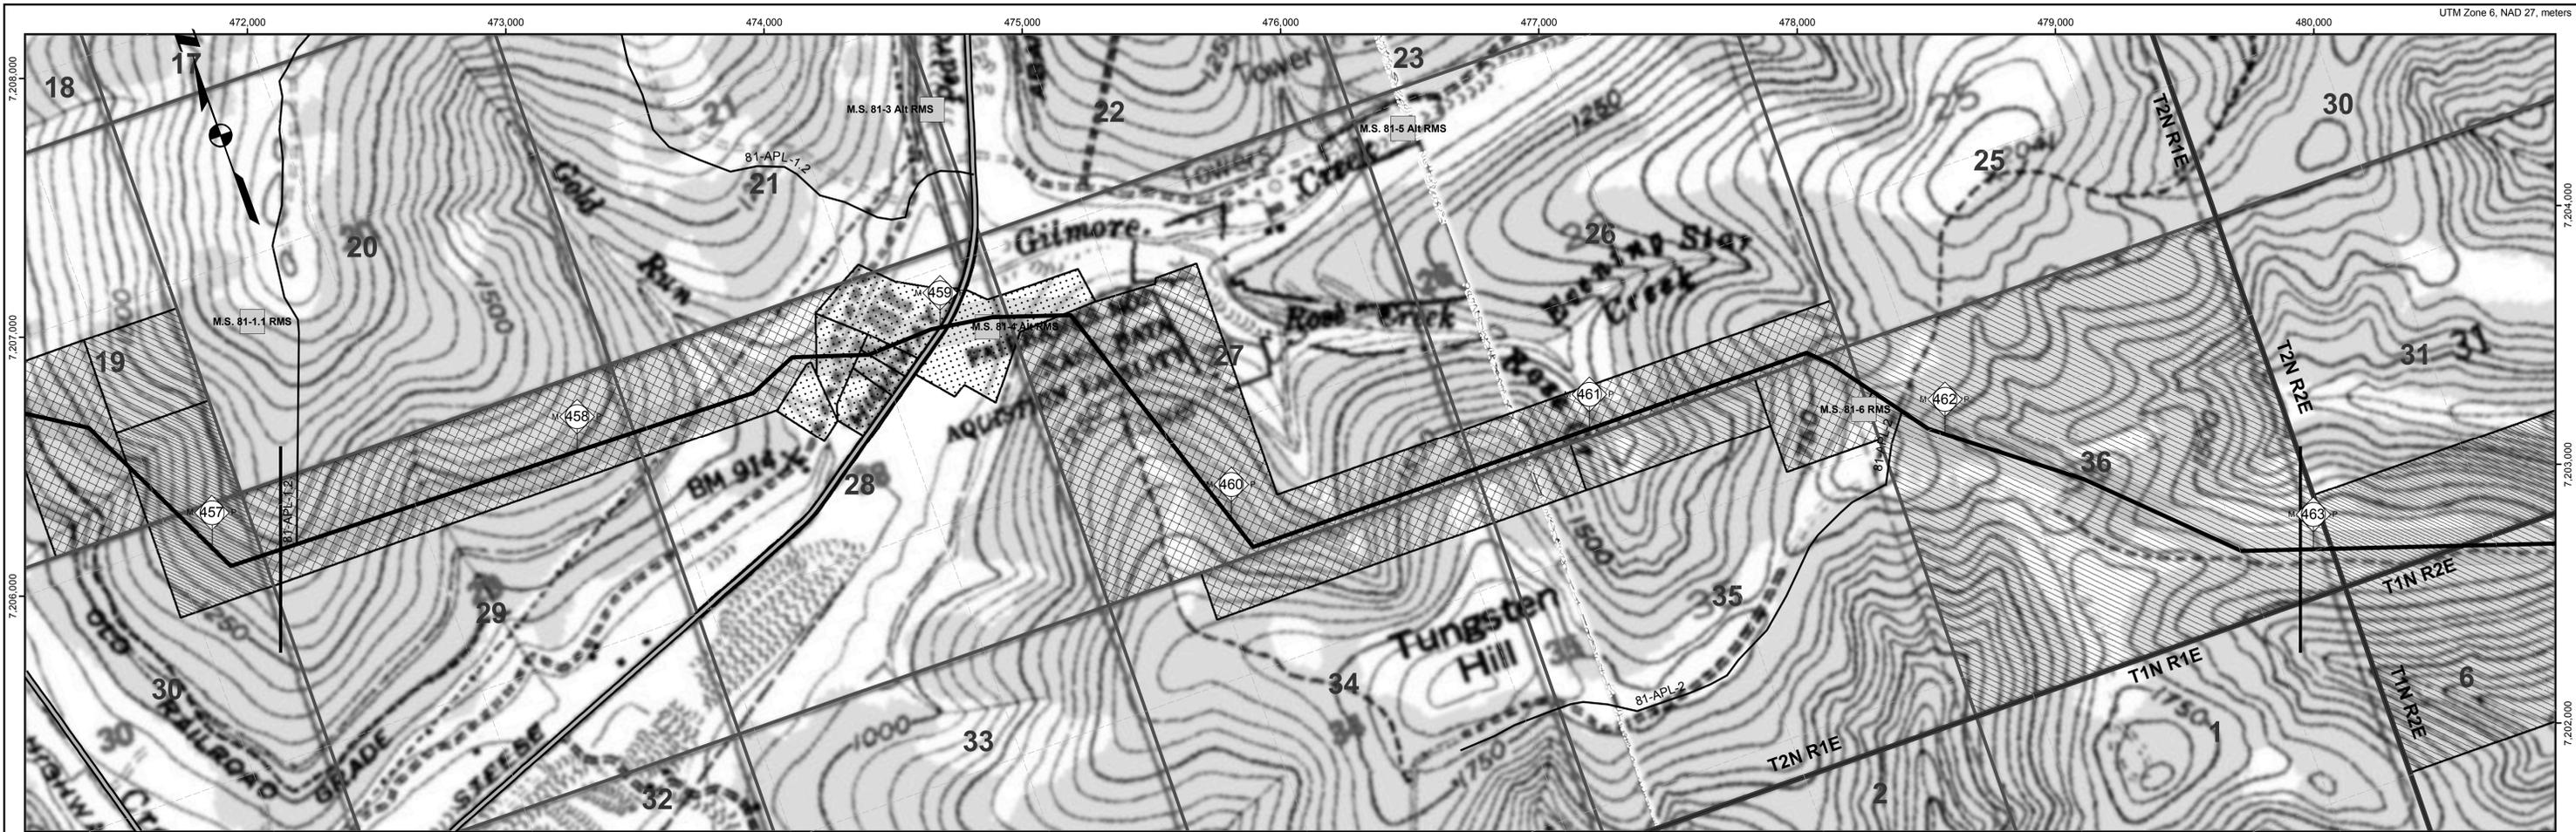


Feet 7,208,000 7,207,000 7,206,000 7,205,000 7,204,000

UTM Zone 6, NAD 27, meters 472,000 473,000 474,000 475,000 476,000 477,000 478,000 479,000 480,000

Tract No	From MP	To MP	Ownership	Acres in ROW	Legal Description	Patent No	Patent Date
100-0102	457.1520	458.6708	United States of America	91.3	T.2N., R.1E., F.M., Sec. 29 N1/2N1/2; Sec. 28 N1/2N1/4, W1/2NW1/4NE1/4 excluding MS 1634, MS 1784 & MS 1791, and including unpatented MS 838	N.A.	N.A.
200-0260	458.5823	458.67	Gregory A. Nyholm	6	T.2N., R.1E., F.M., MS 1634	N.A.	N.A.
200-0277	458.6956	458.8193	Robert Spooner & Marlene W. Spooner	6.5	T.2N., R.1E., F.M., MS 1791	N.A.	N.A.
200-0282	458.7441	458.7856	Tim McKay, and the McKay Family Ltd. Partnership	2	McKay Subdivision, 1st Addition, Tract B, Plat 97-131	N.A.	N.A.
200-0281	458.8419	458.7827	Elmer L. Jones	2.0	McKay Subdivision, 1st Addition, Tract A-2, Plat 98-38	N.A.	N.A.
200-0259	458.7844	458.8109	Lonnie G. Duncan	3.3	McKay Subdivision, 1st Addition, Tract A-1, Plat 98-39	N.A.	N.A.
200-0266	458.8252	459.0365	Elmerbert Family Trust	7.6	T.2N., R.1E., F.M., MS 1784; and that portion of MS 1772 lying north of the Steese Highway	N.A.	N.A.
300-0328	458.8276	459.0566	State of Alaska	1.7	T.2N., R.1E., F.M., Sec. 28 within Steese Highway	N.A.	N.A.
200-0258	458.9631	459.3401	Fairbanks Gold Company, LLC	18.9	T.2N., R.1E., F.M., That portion of MS 1773 lying south of the Steese Highway; MS 1766; and MS 1925	N.A.	N.A.
100-0103	459.2029	461.007	United States of America	138.6	T.2N., R.1E., F.M., Sec. 34 N1/2NE1/4NW1/4, N1/2N1/2NE1/4; Sec. 26 S1/2S1/2S1/2; Sec. 35 N1/2NW1/4NW1/4, NE1/4NE1/4	N.A.	N.A.
300-0329	460.8413	461.4411	State of Alaska	9.3	T.2N., R.1E., F.M., Sec. 35 N1/2NE1/4NW1/4, N1/2NW1/4NE1/4	55-87-0053	11/01/1986
300-0330	461.6817	463.0622	State of Alaska	78.9	T.2N., R.1E., F.M., Sec. 36	1227151	06/04/1962

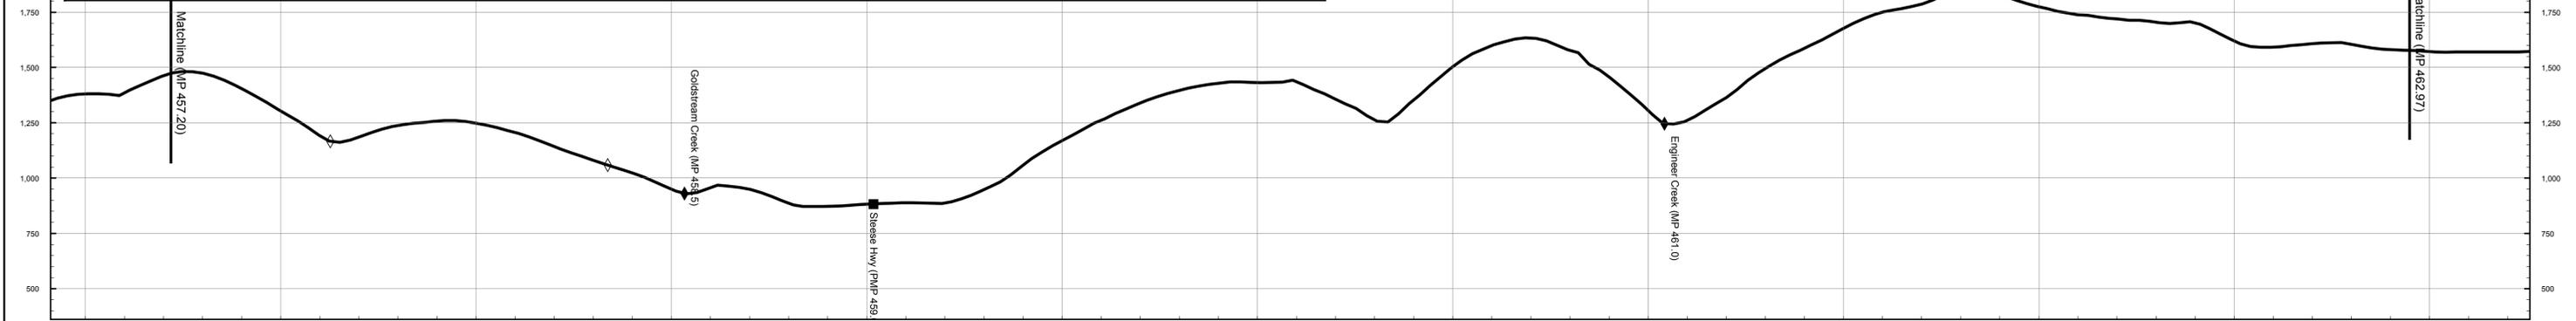

MP	Ownership	Tract No	Area in Right of Way
457.15	United States of America	100-0102	91.3 acres
458.67	United States of America	100-0103	138.6 acres
461.00	State of Alaska	300-0330	78.9 acres

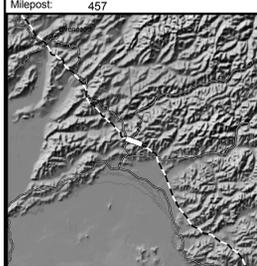

- Proposed Centreline
- Storage Yards
- Compressor Stations
- Material Sites
- River Staging Areas
- Access Roads
- TAPS Oil Pipeline
- Other Pipelines
- Powerlines
- State Highways
- Airports
- Camps
- Landmarks
- Selected Wetlands
- Federal (100)
- Federal: COE (1CE)
- Private (200)
- State (300)
- State: MHT (3MH)
- State: UA (3UA)
- Borough (400)

REV	DATE	REVISIONS	BY	CHECKED BY	PROJ. MANAGER	CUST. APPROVAL
4B	5/21/04	Compressor station sites for initial annual average capacity of 4,500 MMSCFD added; MP 0.0 to MP 1.0 realigned for Point of Origin relocation.	EG	PAC	KM	
4A	5/13/02	Compiled and recreated in digital form based on rev. 3 Ownership sheets, rev. 3 Civil sheets, and rev. 4 Pipeline sheets. Land ownership updated. Background map changed to USGS quads.	IWM	MTA	MRF	

ALASKAN NORTHWEST
NATURAL GAS TRANSPORTATION CO.

Baker
Michael Baker Jr., Inc.
A Unit of Michael Baker Corporation
4601 Business Park Blvd., Suite 42
Anchorage, Alaska 99503
Phone: (907) 273-1600
Fax: (907) 273-1699

This document is the property of the Alaskan Northwest Natural Gas Transportation Company (ANNATC), a partnership, or one or more of its associated companies. It contains proprietary and confidential information. The unauthorized use, reproduction, and/or disclosure of this information is prohibited pursuant to AS 40.25.120(g)(4) and by applicable State and Federal laws including, but not limited to: the Alaska Land Act, AS 38.05.035(a)(9); Article 1, Section 22 of the Alaska Constitution; the Federal Trade Secrets Act, 18 USC § 1905; and the Federal Freedom of Information Act, Exemption 4, 5 USC 552(b)(4). Public access to this document also may be limited by the Federal Energy Regulatory Commission Statement of Policy on Treatment of Previously Public Documents, 37 FR 81,030 (2001). In addition, this document is protected as an unpublished work under the United States Copyright Law, 17 USC § 101 et seq. All rights are reserved; unauthorized reproduction is prohibited. ANNATC should be provided with written notice of any request for this document (other than a request from a State agency or official), as well as a reasonable opportunity to object to any proposed release of this document.

NATURAL GAS PIPELINE

LAND USE AND OWNERSHIP



M.P. 457.20 to M.P. 462.97

ALASKA SEGMENT OF THE
ALASKA NATURAL GAS TRANSPORTATION SYSTEM

0 500 1,000 2,000 3,000 4,000 Feet

DRAWING NO.: 4680-14-00-B-O-081

REV.: 4

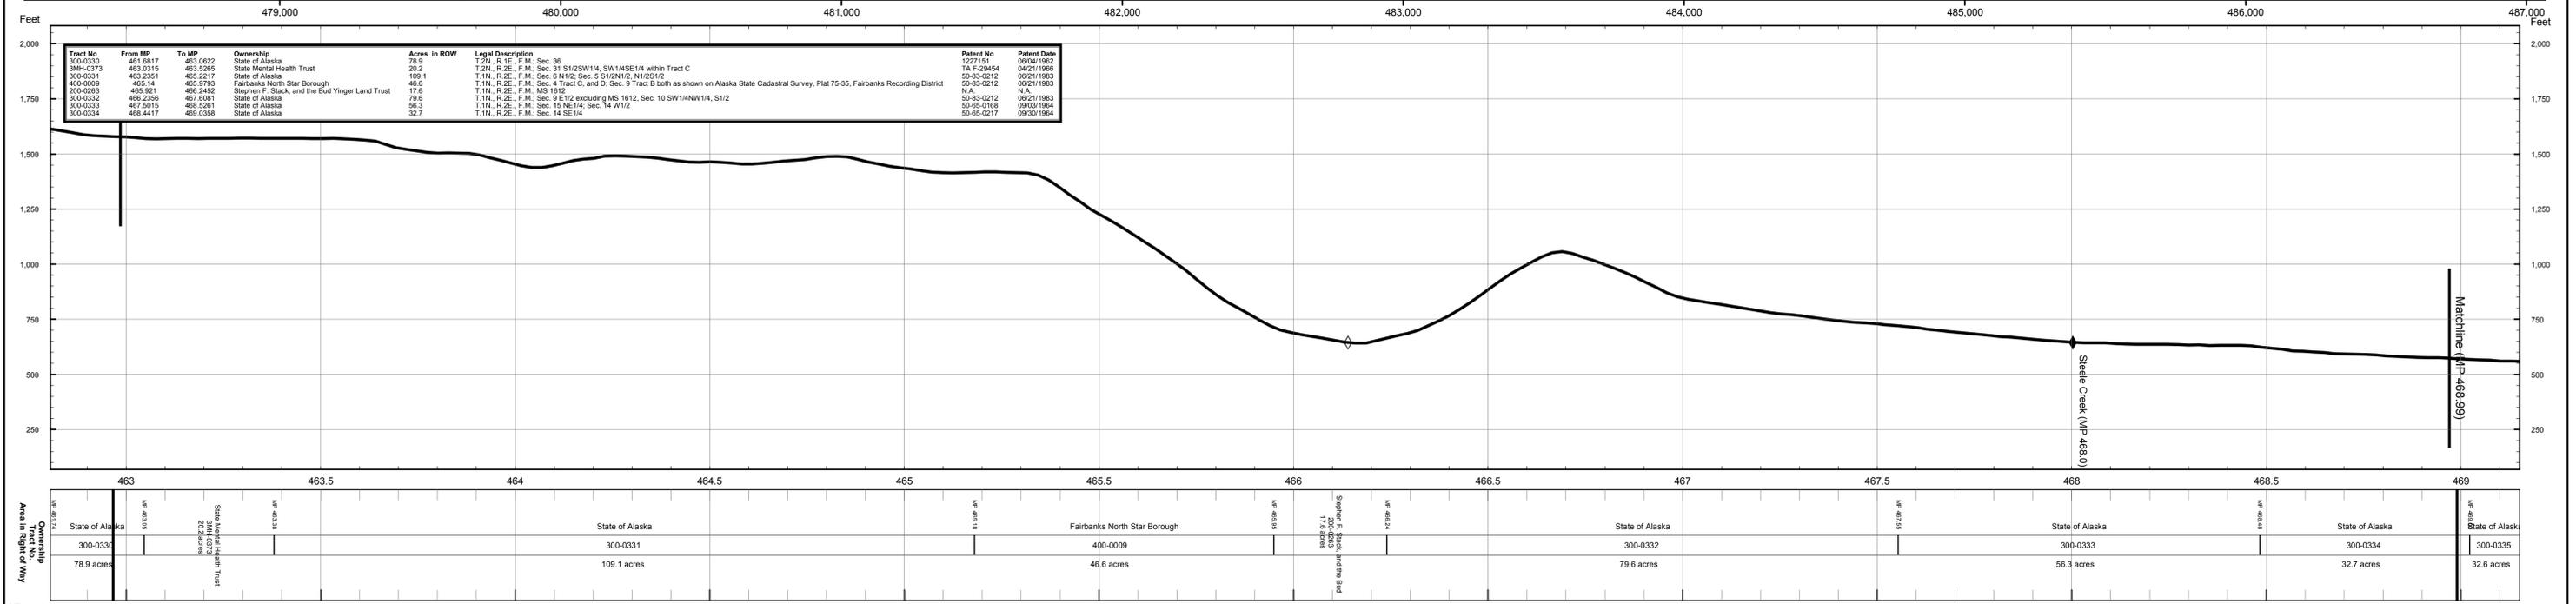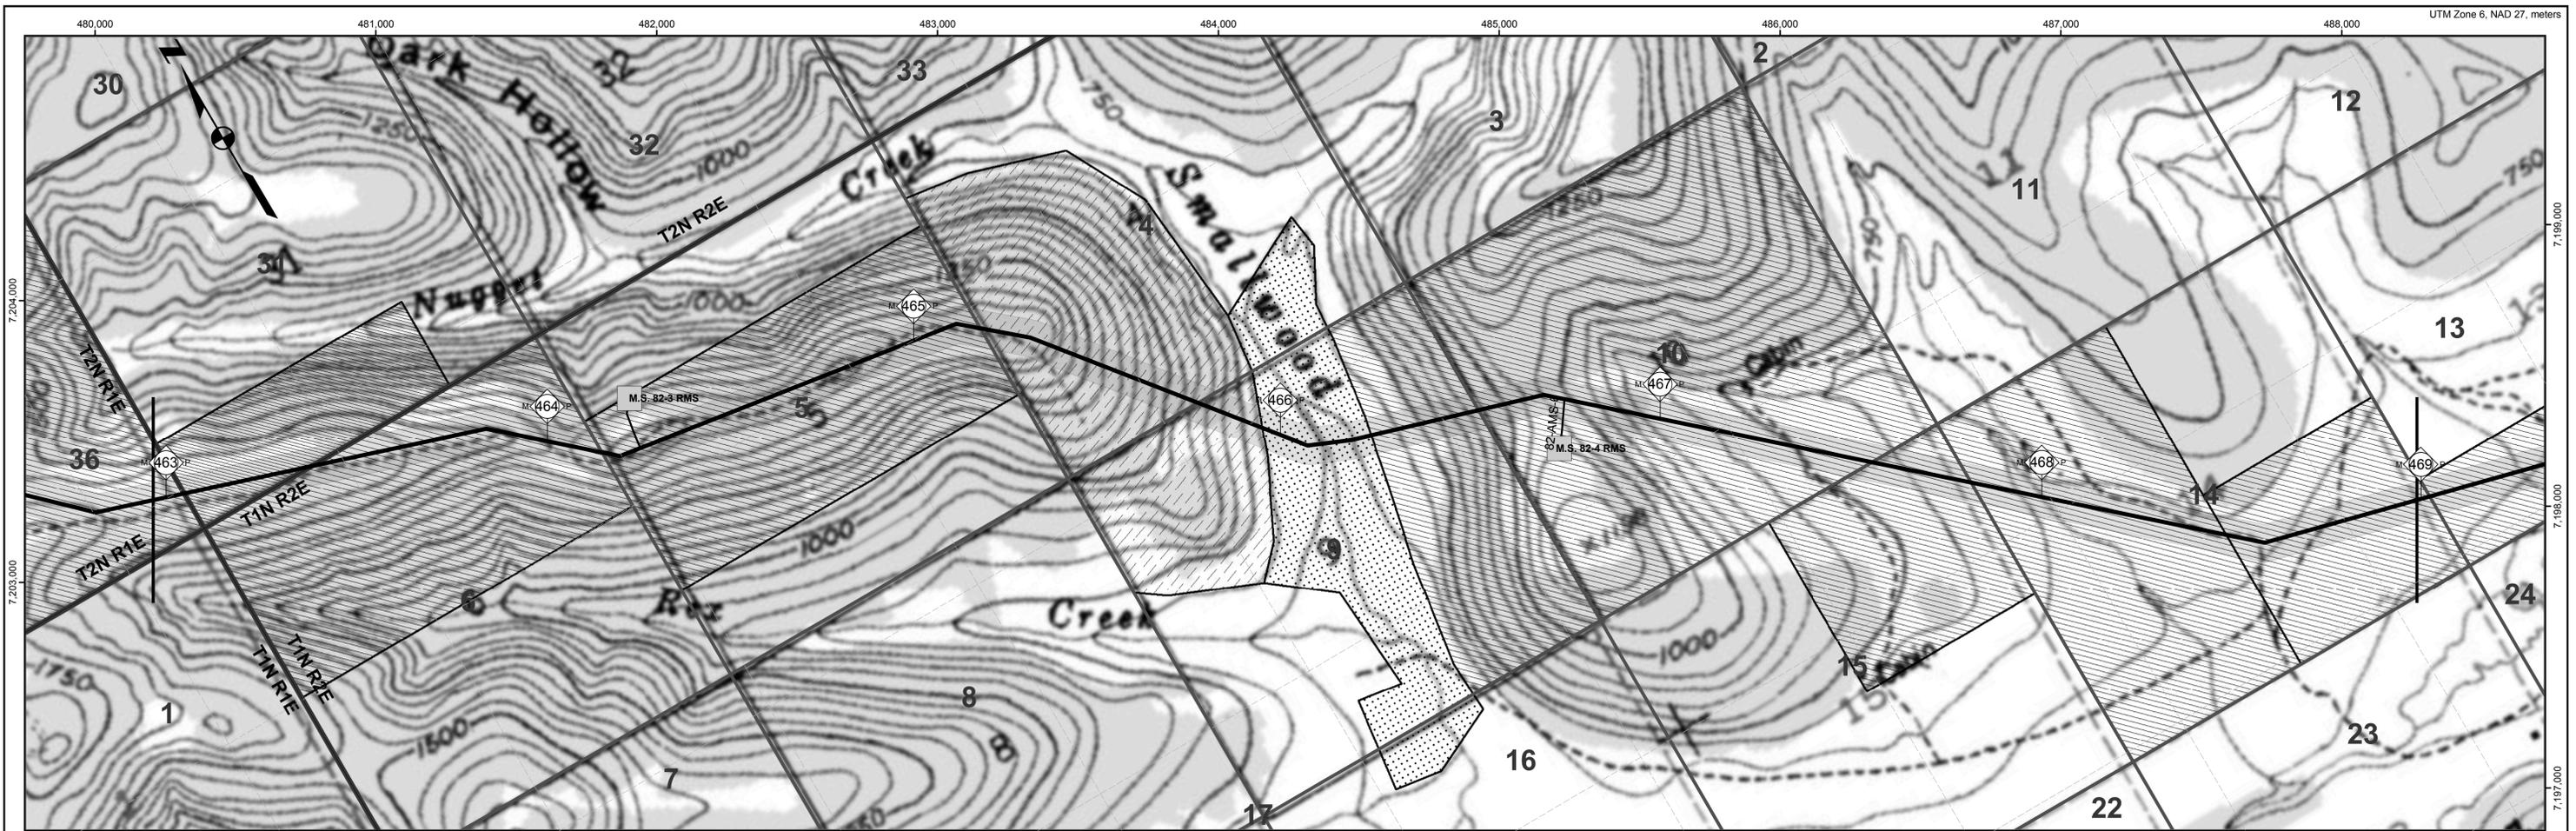

Proposed Centreline

- Storage Yards
- Compressor Stations
- Material Sites
- River Staging Areas
- Access Roads

TAPS Oil Pipeline

- Other Pipelines
- Powerlines
- State Highways
- Airports
- Camps
- Landmarks
- Selected Wetlands

Land Ownership

- Federal (100)
- Federal: COE (1CE)
- Private (200)
- State (300)
- State: MHT (3MH)
- State: UA (3UA)
- Borough (400)

**ALASKAN NORTHWEST
NATURAL GAS TRANSPORTATION CO.**

Baker
Michael Baker Jr., Inc.
A Unit of Michael Baker Corporation
4601 Business Park Blvd., Suite 42
Anchorage, Alaska 99503
Phone: (907) 273-1600
Fax: (907) 273-1699

NATURAL GAS PIPELINE

LAND USE AND OWNERSHIP



M.P. 462.97 to M.P. 468.99

**ALASKA SEGMENT OF THE
ALASKA NATURAL GAS TRANSPORTATION SYSTEM**

Scale: 0 500 1,000 2,000 3,000 4,000 Feet

DRAWING NO.: 4680-14-00-B-O-082

REV.: 4

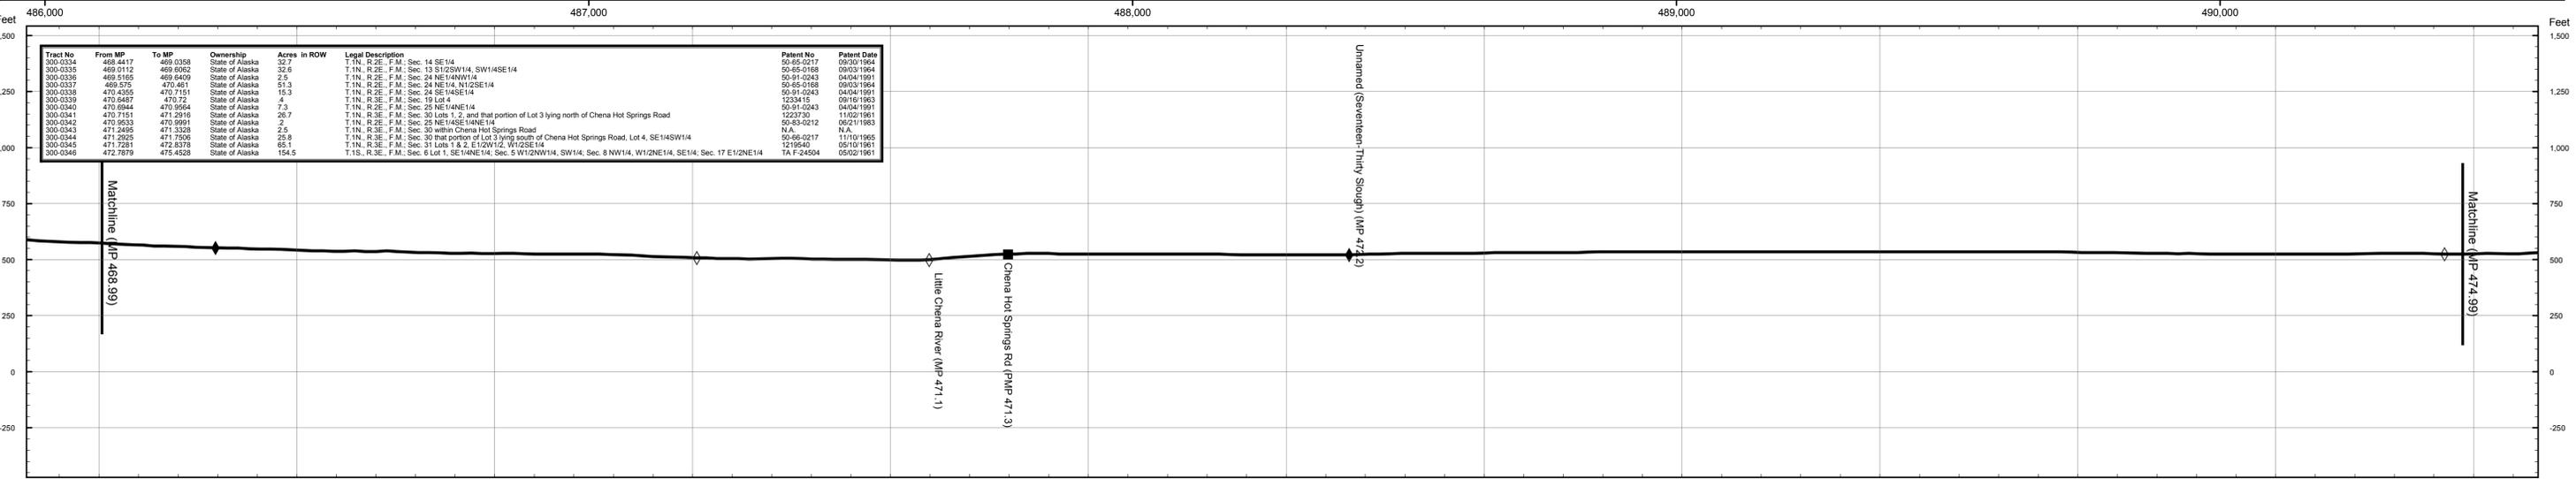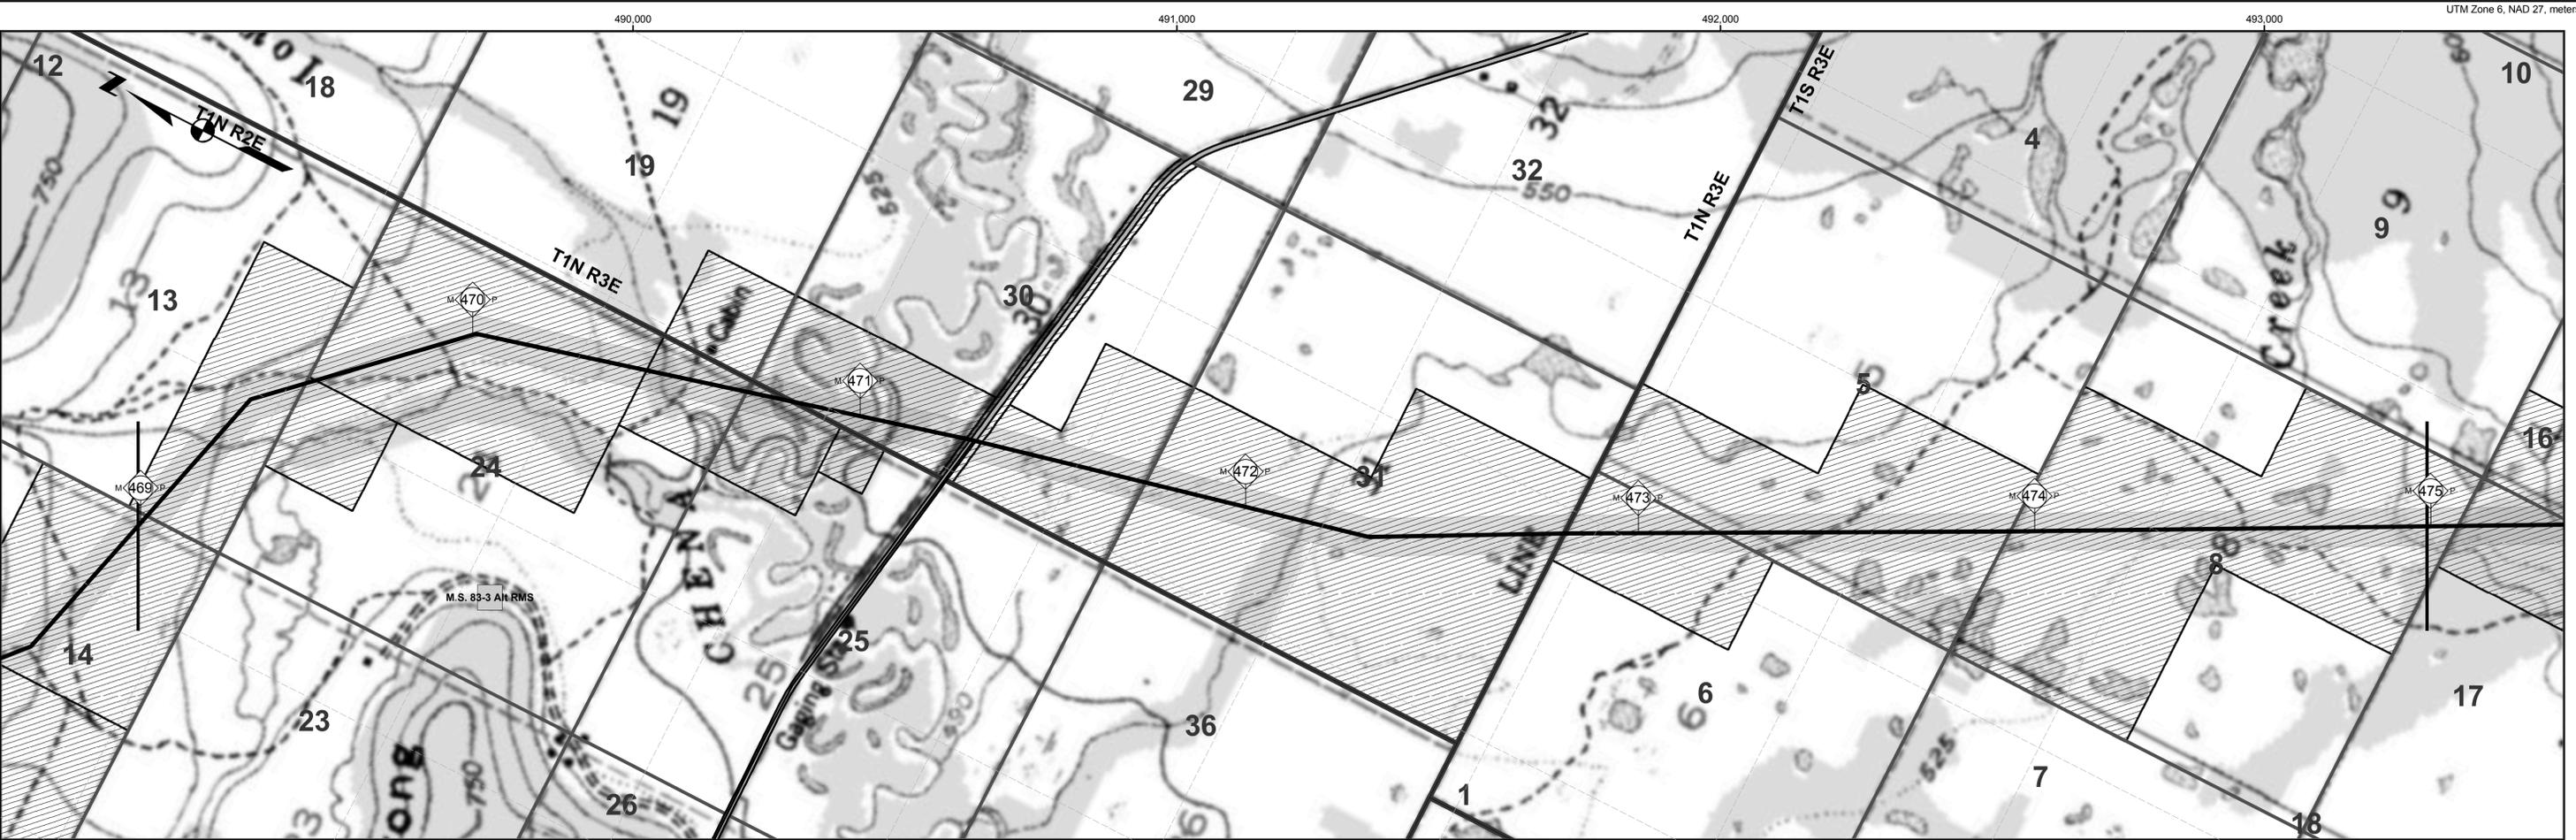

MP	Tract No.	Area in Right of Way
469.000	300-0334	32.7 acres
469.500	300-0335	32.6 acres
470.000	300-0337	51.3 acres
470.500	300-0340	26.8 acres
471.000	300-0343	26.8 acres
471.500	300-0345	65.1 acres
472.000	300-0346	154.5 acres



- Proposed Centreline**
- TAPS Oil Pipeline**
- Other Pipelines**
- Powerlines**
- State Highways**
- Airports**
- Camps**
- Landmarks**
- Selected Wetlands**
- Storage Yards**
- Compressor Stations**
- Material Sites**
- River Staging Areas**
- Access Roads**
- Land Ownership**
- Federal (100)**
- Federal: COE (1CE)**
- Private (200)**
- State (300)**
- State: MHT (3MH)**
- State: UA (3UA)**
- Borough (400)**

REV	DATE	REVISIONS	BY	CHECKED BY	PROJ. MANAGER	CUST. APPROVAL
4B	5/21/04	Compressor station sites for initial annual average capacity of 4,500 MMSCFD added; MP 0.0 to MP 1.0 realigned for Point of Origin relocation.	EG	PAC	KM	
4A	5/13/02	Compiled and recreated in digital form based on rev. 3 Ownership sheets, rev. 3 Civil sheets, and rev. 4 Pipeline sheets. Land ownership updated. Background map changed to USGS quads.	IWM	MTA	MRF	

**ALASKAN NORTHWEST
NATURAL GAS TRANSPORTATION CO.**

Baker
Michael Baker Jr., Inc.
A Unit of Michael Baker Corporation
4601 Business Park Blvd., Suite 42
Anchorage, Alaska 99503
Phone: (907) 273-1600
Fax: (907) 273-1699



This document is the property of the Alaskan Northwest Natural Gas Transportation Company (ANNATC), a partnership, or one or more of its associated companies. It contains proprietary and confidential information. The unauthorized use, reproduction, and/or disclosure of this information is prohibited pursuant to AS 40.25.120(g)(4) and by applicable State and Federal laws including, but not limited to: the Alaska Land Act, AS 38.05.035(a)(9); Article I, Section 22 of the Alaska Constitution; the Federal Trade Secrets Act, 18 USC § 1905; and the Federal Freedom of Information Act, Exemption 4, 5 USC 552(b)(4). Public access to this document also may be limited by the Federal Energy Regulatory Commission Statement of Policy on Treatment of Previously Public Documents, 37 FR 61,030 (2001). In addition, this document is protected as an unpublished work under the United States Copyright Law, 17 USC § 101 et seq. All rights are reserved; unauthorized reproduction is prohibited. ANNATC should be provided with written notice of any request for this document (other than a request from a State agency or official), as well as a reasonable opportunity to object to any proposed release of this document.

**NATURAL GAS PIPELINE
LAND USE AND OWNERSHIP**
M.P. 468.99 to M.P. 474.99

**ALASKA SEGMENT OF THE
ALASKA NATURAL GAS TRANSPORTATION SYSTEM**

0 500 1,000 2,000 3,000 4,000 Feet

DRAWING NO.: 4680-14-00-B-O-083
REV.: 4

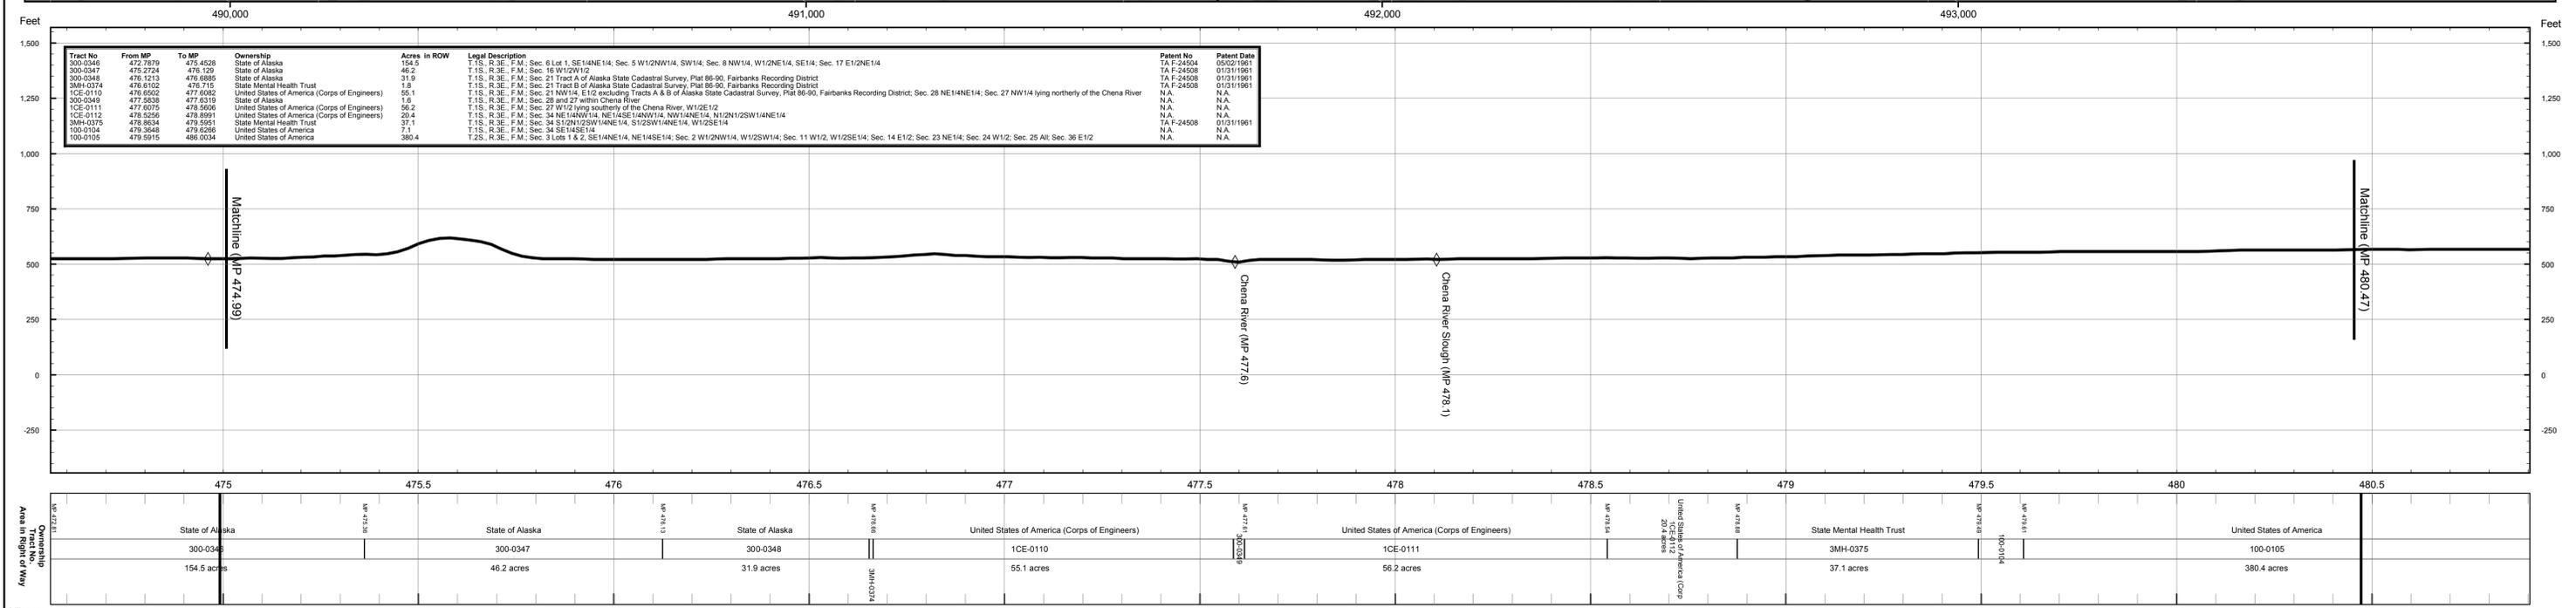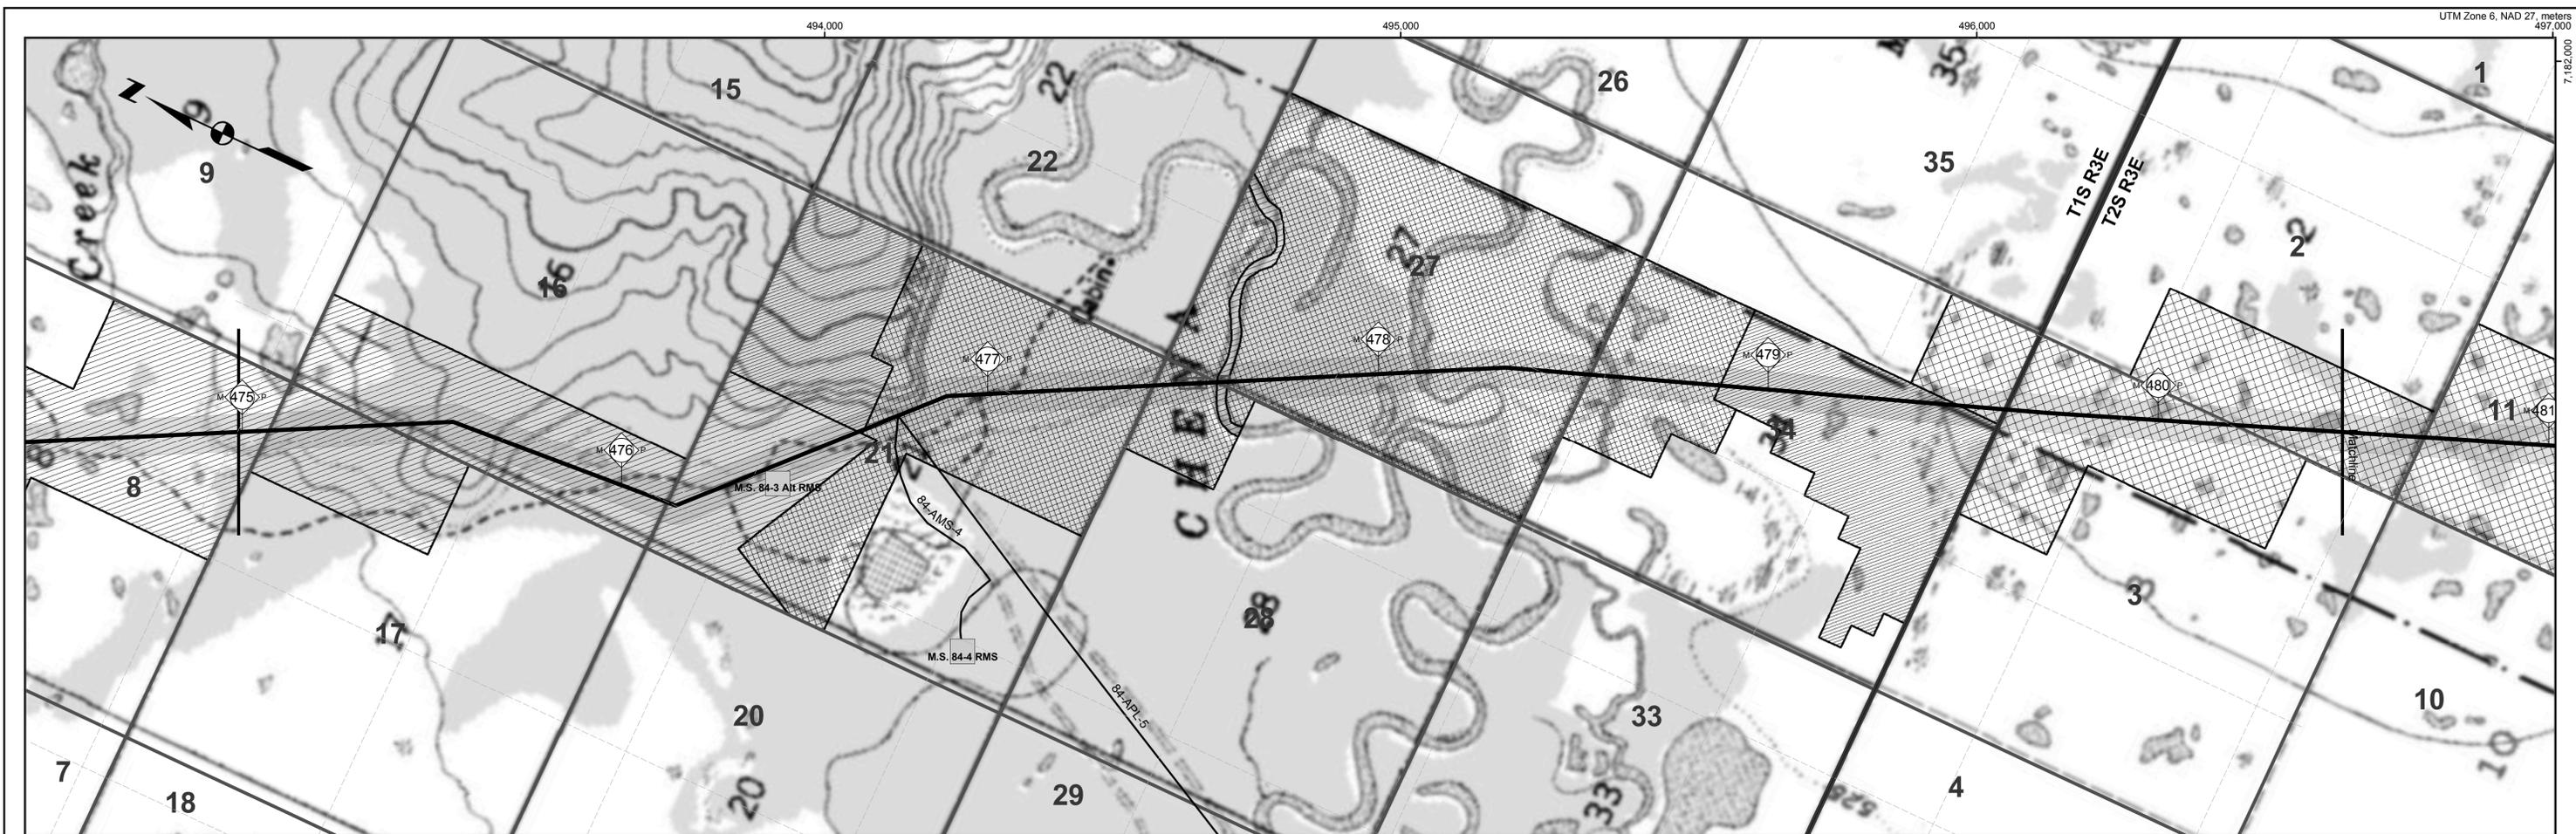

Proposed Centreline

- Storage Yards
- Compressor Stations
- Material Sites
- River Staging Areas
- Access Roads

TAPS Oil Pipeline

- Other Pipelines
- Powerlines
- State Highways
- Airports
- Camps
- Landmarks
- Selected Wetlands

Land Ownership

- Federal (100)
- Federal: COE (1CE)
- Private (200)
- State (300)
- State: MHT (3MH)
- State: UA (3UA)
- Borough (400)

REV	DATE	REVISIONS	BY	CHECKED BY	PROJ. MANAGER	CUST. APPROVAL
4B	5/21/04	Compressor station sites for initial annual average capacity of 4,500 MMSCFD added; MP 0.0 to MP 1.0 realigned for Point of Origin relocation.	EG	PAC	KM	
4A	5/13/02	Compiled and recreated in digital form based on rev. 3 Ownership sheets, rev. 3 Civil sheets, and rev. 4 Pipeline sheets. Land ownership updated. Background map changed to USGS quads.	IWM	MTA	MRF	

ALASKAN NORTHWEST
NATURAL GAS TRANSPORTATION CO.

Baker
Michael Baker Jr., Inc.
A Unit of Michael Baker Corporation
4601 Business Park Blvd., Suite 42
Anchorage, Alaska 99503
Phone: (907) 273-1600
Fax: (907) 273-1699

NATURAL GAS PIPELINE

LAND USE AND OWNERSHIP

M.P. 474.99 to M.P. 480.47



ALASKA SEGMENT OF THE
ALASKA NATURAL GAS TRANSPORTATION SYSTEM

0 500 1,000 2,000 3,000 4,000




Feet

DRAWING NO.:
4680-14-00-B-O-084

REV.:
4

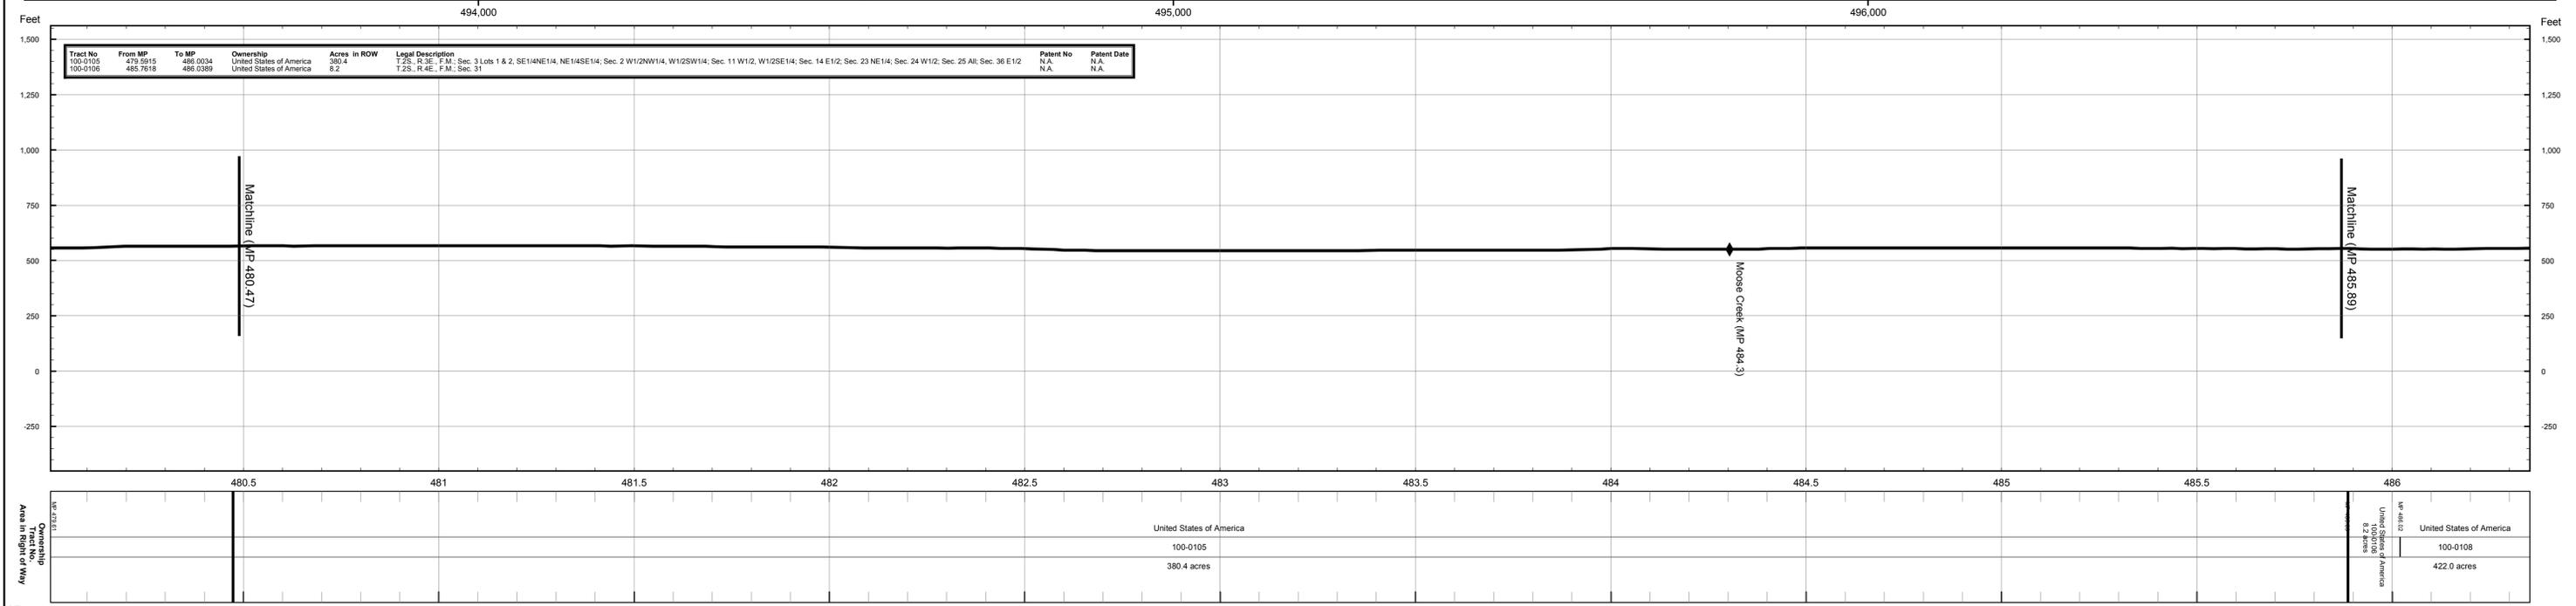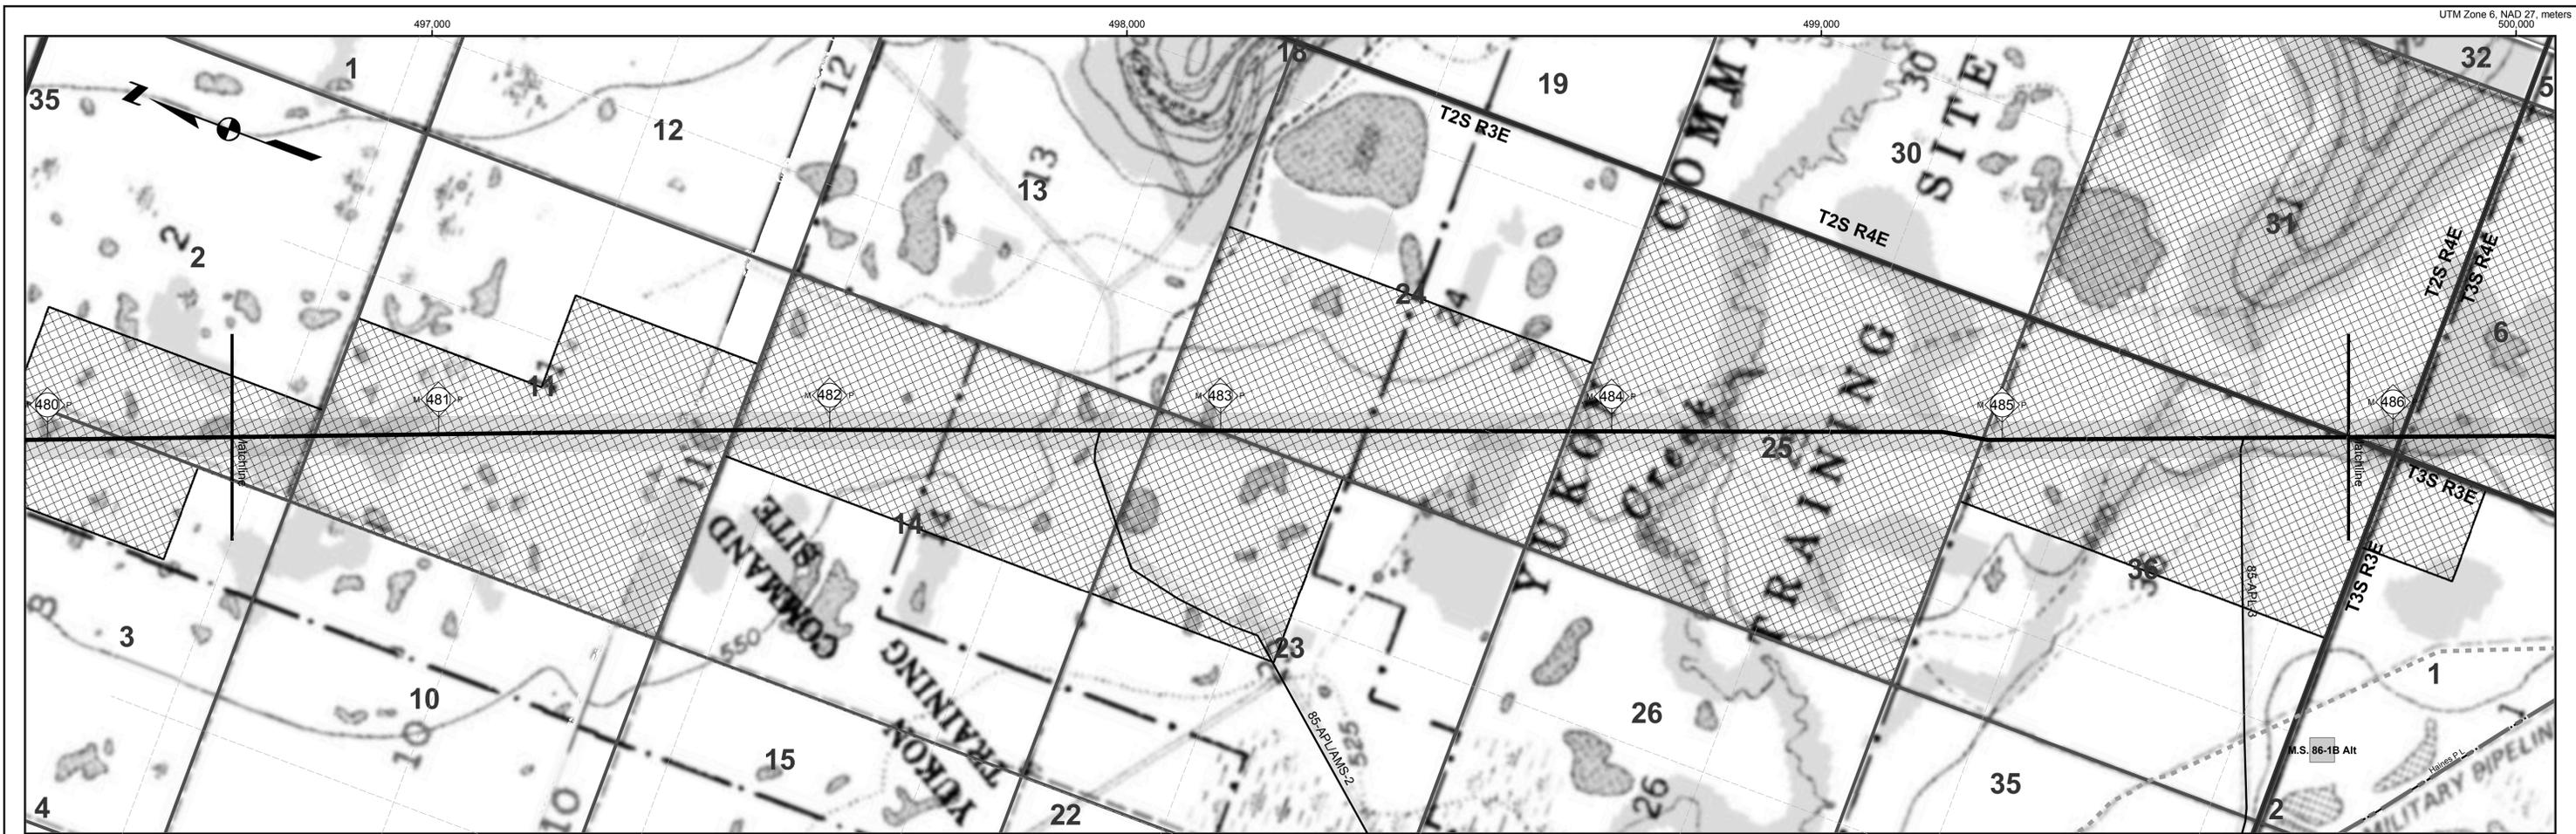

	<p>Proposed Centreline</p> <ul style="list-style-type: none"> Storage Yards Compressor Stations Material Sites River Staging Areas Access Roads 	<p>TAPS Oil Pipeline</p> <ul style="list-style-type: none"> Other Pipelines Powerlines State Highways Airports Camps Landmarks Selected Wetlands 	<p>Land Ownership</p> <ul style="list-style-type: none"> Federal (100) Federal: COE (1CE) Private (200) State (300) State: MHT (3MH) State: UA (3UA) Borough (400) 	<table border="1" style="width:100%; border-collapse: collapse;"> <thead> <tr> <th>REV</th> <th>DATE</th> <th>REVISIONS</th> <th>BY</th> <th>CHECKED BY</th> <th>PROJ. MANAGER</th> <th>CUST. APPROVAL</th> </tr> </thead> <tbody> <tr> <td>4B</td> <td>5/21/04</td> <td>Compressor station sites for initial annual average capacity of 4,500 MMSCFD added; MP 0.0 to MP 1.0 realigned for Point of Origin relocation.</td> <td>EG</td> <td>PAC</td> <td>KM</td> <td></td> </tr> <tr> <td>4A</td> <td>5/13/02</td> <td>Compiled and recreated in digital form based on rev. 3 Ownership sheets, rev. 3 Civil sheets, and rev. 4 Pipeline sheets. Land ownership updated. Background map changed to USGS quads.</td> <td>IWM</td> <td>MTA</td> <td>MRF</td> <td></td> </tr> </tbody> </table>	REV	DATE	REVISIONS	BY	CHECKED BY	PROJ. MANAGER	CUST. APPROVAL	4B	5/21/04	Compressor station sites for initial annual average capacity of 4,500 MMSCFD added; MP 0.0 to MP 1.0 realigned for Point of Origin relocation.	EG	PAC	KM		4A	5/13/02	Compiled and recreated in digital form based on rev. 3 Ownership sheets, rev. 3 Civil sheets, and rev. 4 Pipeline sheets. Land ownership updated. Background map changed to USGS quads.	IWM	MTA	MRF		<p style="text-align: center;">ALASKAN NORTHWEST NATURAL GAS TRANSPORTATION CO.</p> <p style="text-align: center;">Baker</p> <p style="text-align: center;">Michael Baker Jr., Inc. A Unit of Michael Baker Corporation 4601 Business Park Blvd., Suite 42 Anchorage, Alaska 99503 Phone: (907) 273-1600 Fax: (907) 273-1699</p> <p style="font-size: small;">This document is the property of the Alaskan Northwest Natural Gas Transportation Company (ANNATC), a partnership, or one or more of its associated companies. It contains proprietary and confidential information. The unauthorized use, reproduction, and/or disclosure of this information is prohibited pursuant to AS 40.25.120(g)(4) and by applicable State and Federal laws including, but not limited to: the Alaska Land Act, AS 38.05.035(a)(9); Article I, Section 22 of the Alaska Constitution; the Federal Trade Secrets Act, 18 USC § 1905; and the Federal Freedom of Information Act, Exemption 4, 5 USC 552(b)(4). Public access to this document also may be limited by the Federal Energy Regulatory Commission Statement of Policy on Treatment of Previously Public Documents, 37 FR 61,030 (2001). In addition, this document is protected as an unpublished work under the United States Copyright Law, 17 USC § 101 et seq. All rights are reserved; unauthorized reproduction is prohibited. ANNATC should be provided with written notice of any request for this document (other than a request from a State agency or official), as well as a reasonable opportunity to object to any proposed release of this document.</p>	<p>NATURAL GAS PIPELINE</p> <p>LAND USE AND OWNERSHIP</p> <p>M.P. 480.47 to M.P. 485.89</p> <p>ALASKA SEGMENT OF THE ALASKA NATURAL GAS TRANSPORTATION SYSTEM</p>	<p>0 500 1,000 2,000 3,000 4,000 Feet</p>	<p>DRAWING NO.: 4680-14-00-B-O-085</p>	<p>REV.: 4</p>
REV	DATE	REVISIONS	BY	CHECKED BY	PROJ. MANAGER	CUST. APPROVAL																								
4B	5/21/04	Compressor station sites for initial annual average capacity of 4,500 MMSCFD added; MP 0.0 to MP 1.0 realigned for Point of Origin relocation.	EG	PAC	KM																									
4A	5/13/02	Compiled and recreated in digital form based on rev. 3 Ownership sheets, rev. 3 Civil sheets, and rev. 4 Pipeline sheets. Land ownership updated. Background map changed to USGS quads.	IWM	MTA	MRF																									

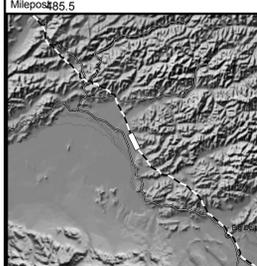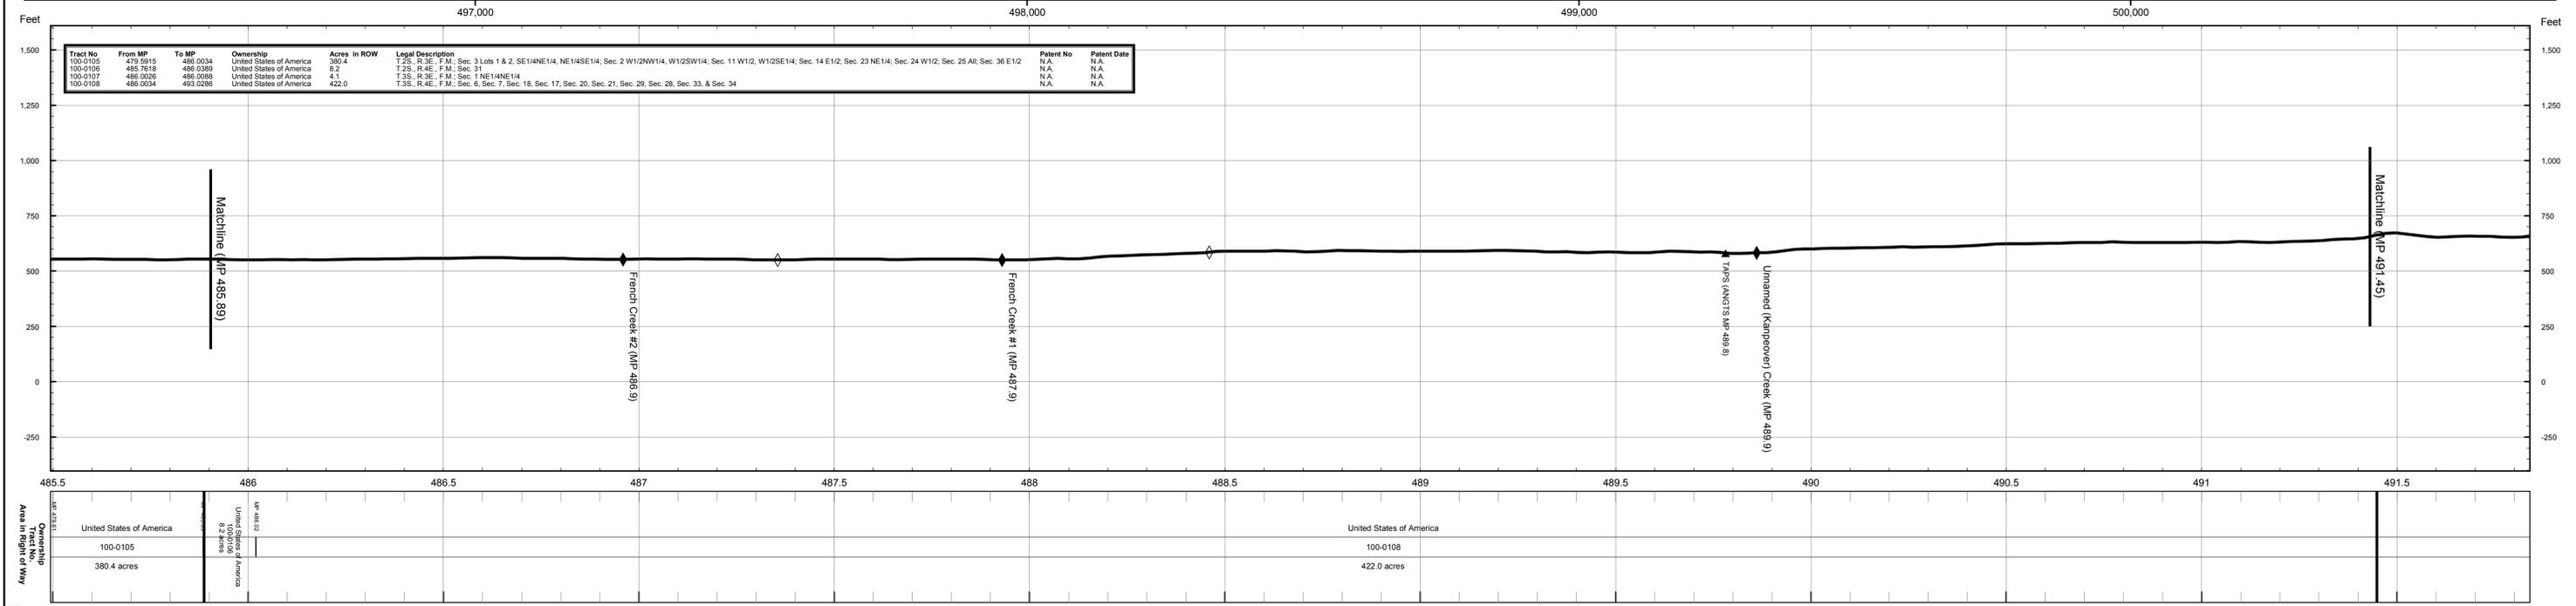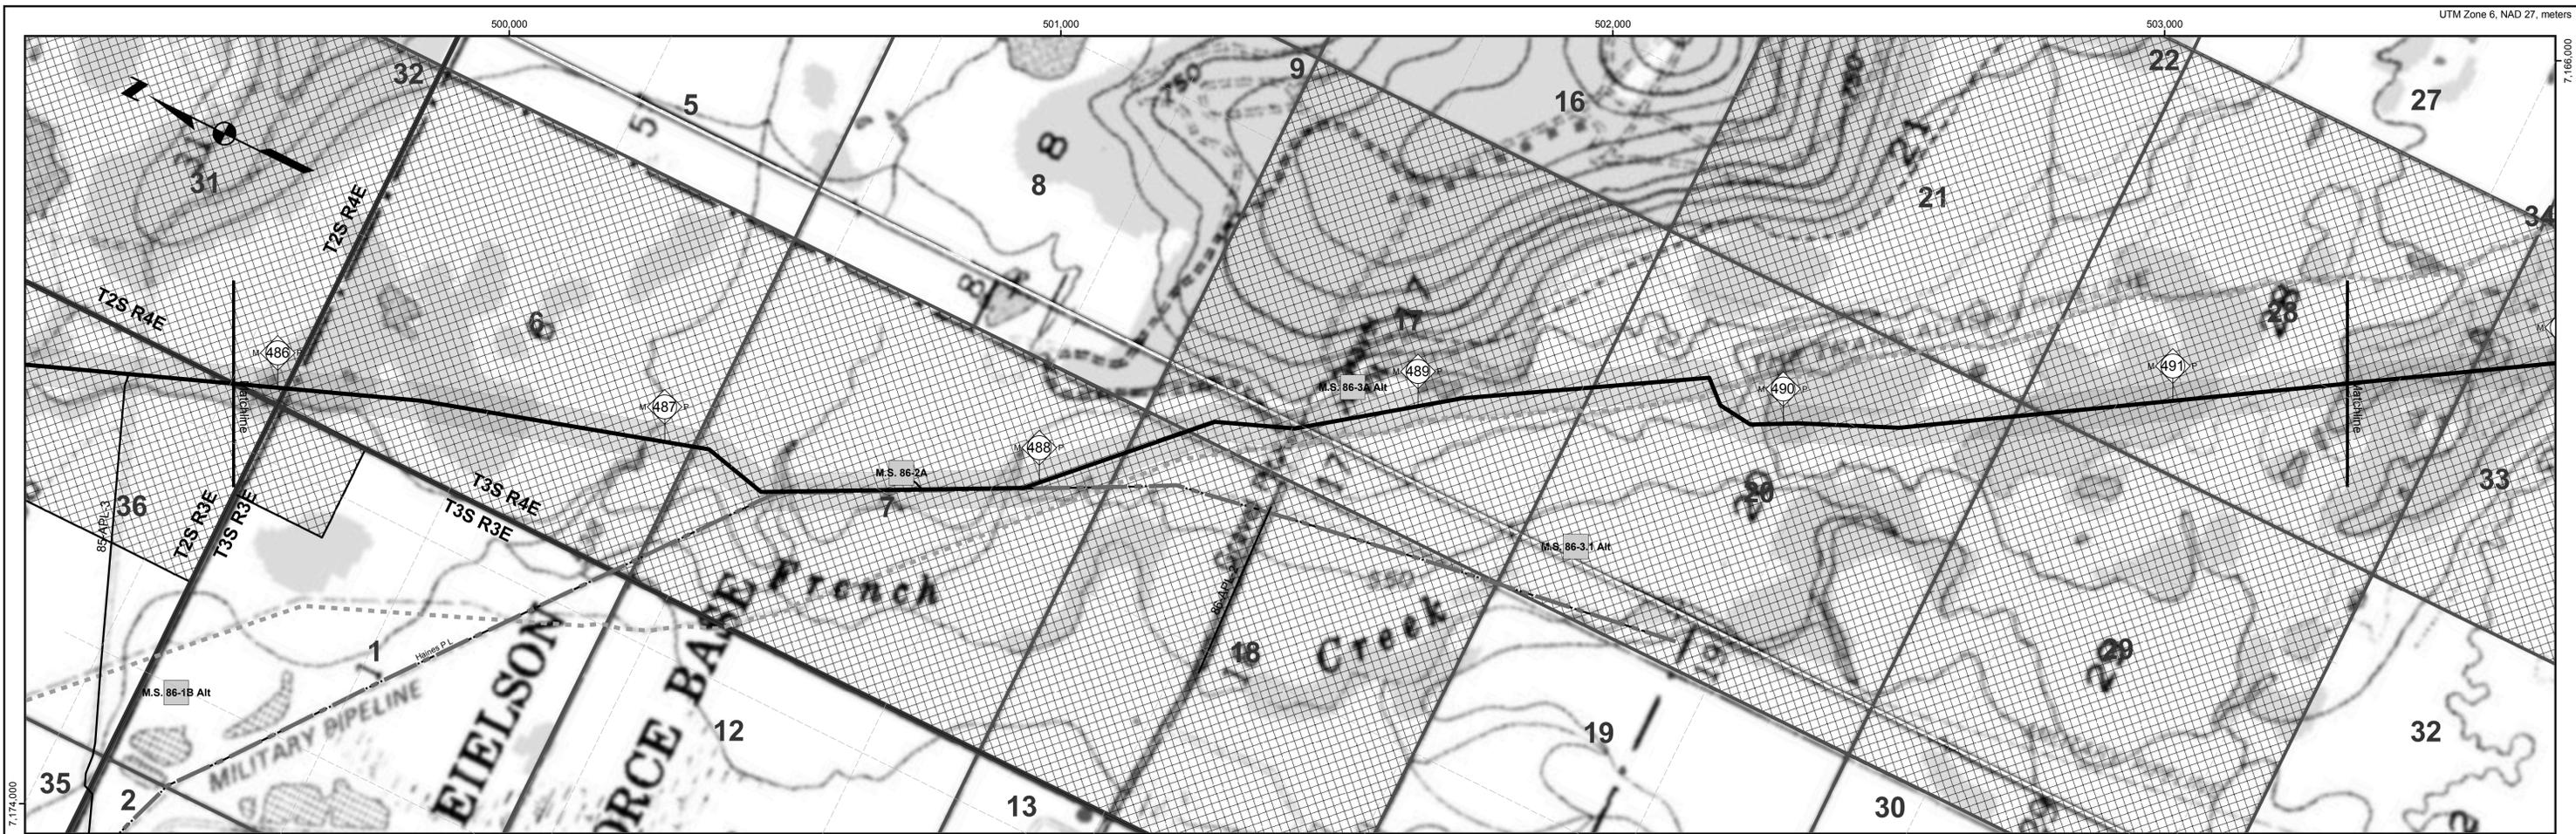

- Proposed Centreline
- Storage Yards
- Compressor Stations
- Material Sites
- River Staging Areas
- Access Roads
- TAPS Oil Pipeline
- Other Pipelines
- Powerlines
- State Highways
- Airports
- Camps
- Landmarks
- Selected Wetlands
- Federal (100)
- Federal: COE (1CE)
- Private (200)
- State (300)
- State: MHT (3MH)
- State: UA (3UA)
- Borough (400)

REV	DATE	REVISIONS	BY	CHECKED BY	PROJ. MANAGER	CUST. APPROVAL
4B	5/21/04	Compressor station sites for initial annual average capacity of 4,500 MMSCFD added; MP 0.0 to MP 1.0 realigned for Point of Origin relocation.	EG	PAC	KM	
4A	5/13/02	Compiled and recreated in digital form based on rev. 3 Ownership sheets, rev. 3 Civil sheets, and rev. 4 Pipeline sheets. Land ownership updated. Background map changed to USGS quads.	IWM	MTA	MRF	

**ALASKAN NORTHWEST
NATURAL GAS TRANSPORTATION CO.**

Baker
Michael Baker Jr., Inc.
A Unit of Michael Baker Corporation
4601 Business Park Blvd., Suite 42
Anchorage, Alaska 99503
Phone: (907) 273-1600
Fax: (907) 273-1699

This document is the property of the Alaskan Northwest Natural Gas Transportation Company (ANNATC), a partnership, or one or more of its associated companies. It contains proprietary and confidential information. The unauthorized use, reproduction, and/or disclosure of this information is prohibited pursuant to AS 40.25.120(g)(4) and by applicable State and Federal laws including, but not limited to: the Alaska Land Act, AS 38.05.035(a)(9); Article I, Section 22 of the Alaska Constitution; the Federal Trade Secrets Act, 18 USC § 1905; and the Federal Freedom of Information Act, Exemption 4, 5 USC 552(b)(4). Public access to this document also may be limited by the Federal Energy Regulatory Commission Statement of Policy on Treatment of Previously Public Documents, 37 FR 61,030 (2001). In addition, this document is protected as an unpublished work under the United States Copyright Law, 17 USC § 101 et seq. All rights are reserved; unauthorized reproduction is prohibited. ANNATC should be provided with written notice of any request for this document (other than a request from a State agency or official), as well as a reasonable opportunity to object to any proposed release of this document.

NATURAL GAS PIPELINE

LAND USE AND OWNERSHIP



M.P. 485.89 to M.P. 491.45

**ALASKA SEGMENT OF THE
ALASKA NATURAL GAS TRANSPORTATION SYSTEM**



DRAWING NO.:
4680-14-00-B-O-086

REV.:
4

0 500 1,000 2,000 3,000 4,000 Feet

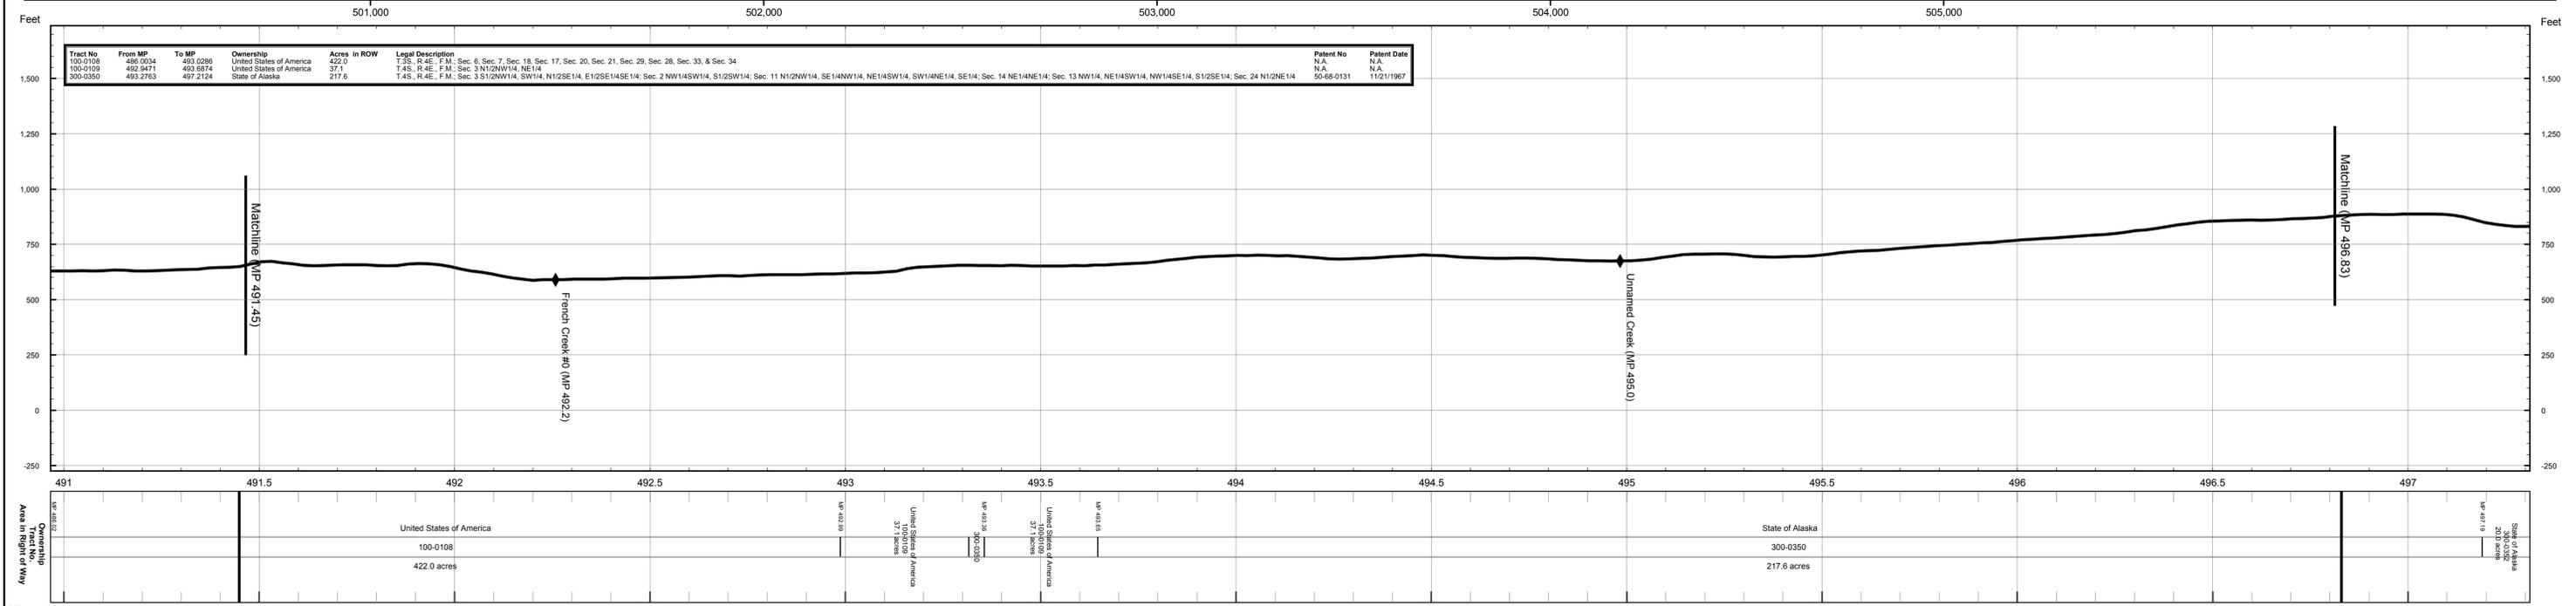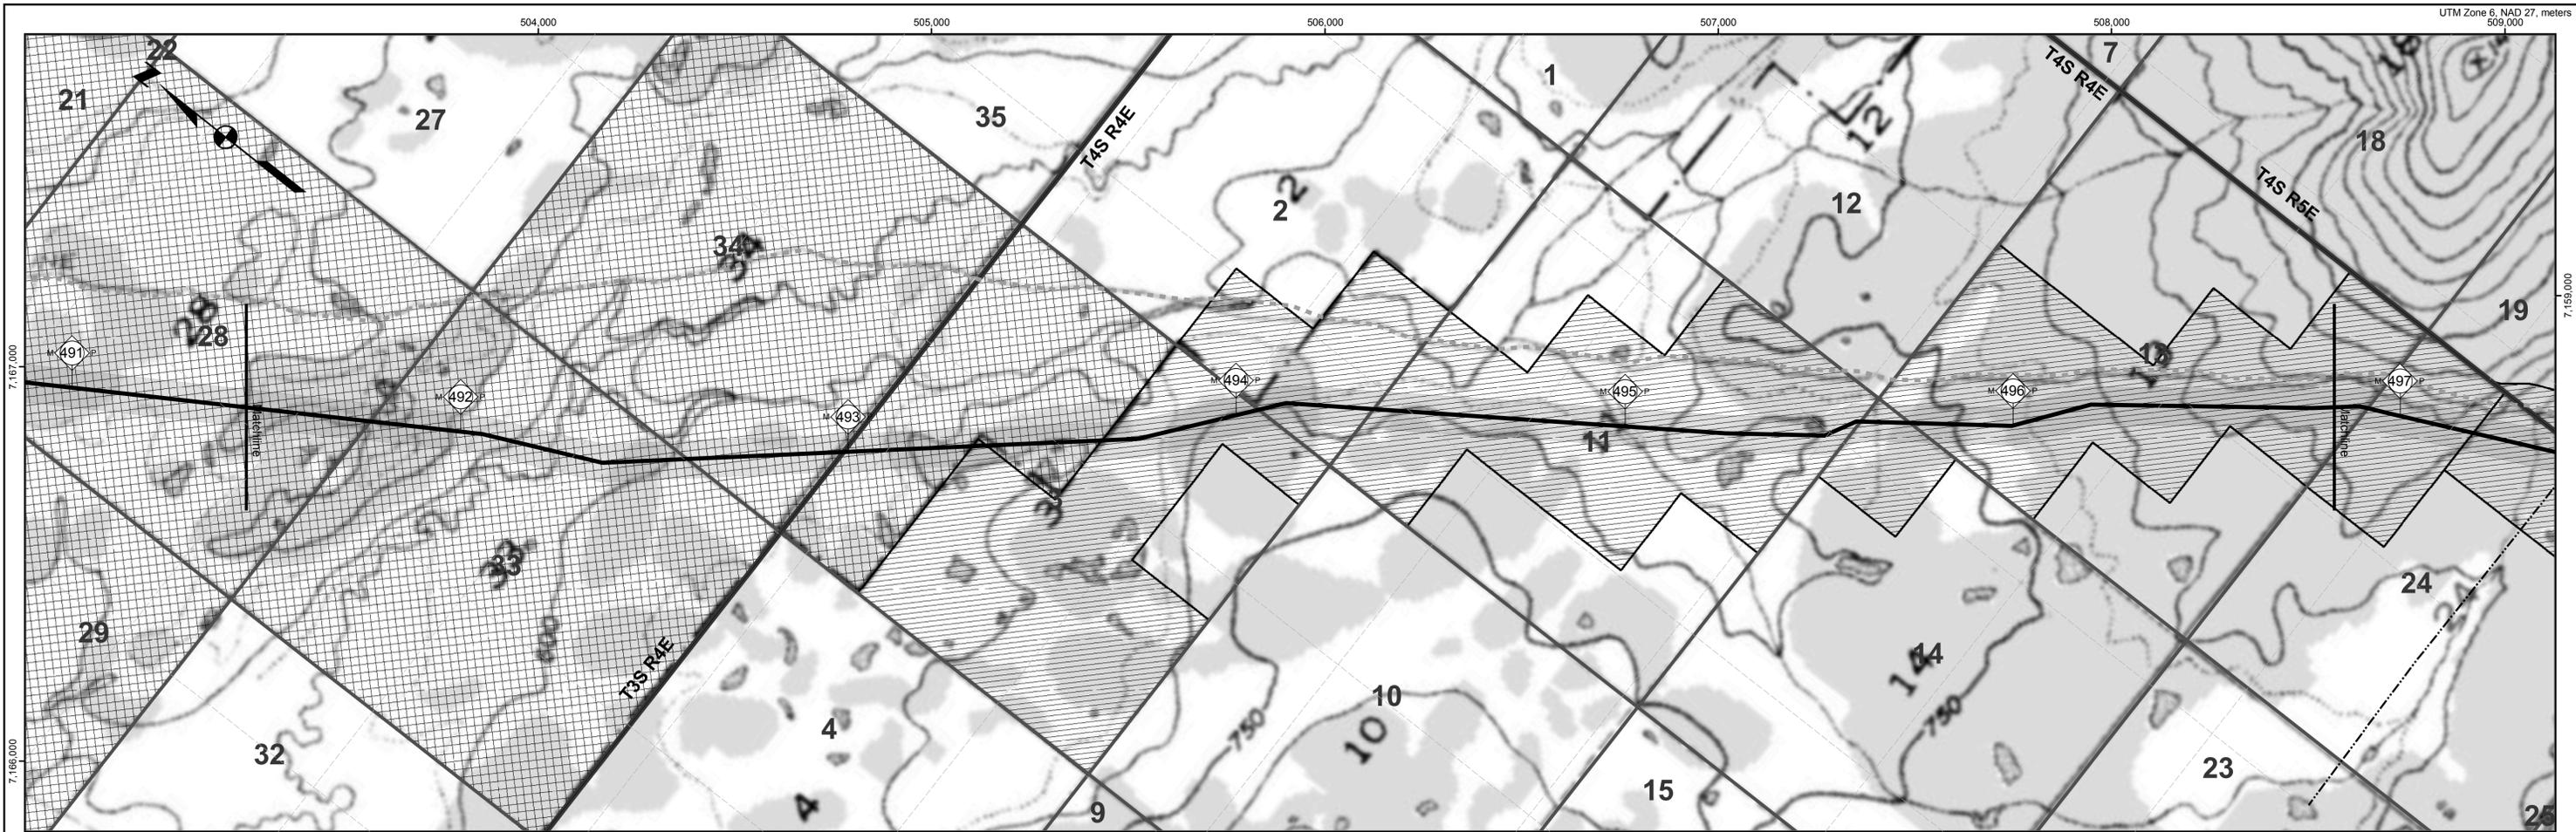

	<p>Proposed Centreline</p> <ul style="list-style-type: none"> Storage Yards Compressor Stations Material Sites River Staging Areas Access Roads 	<p>TAPS Oil Pipeline</p> <ul style="list-style-type: none"> Other Pipelines Powerlines State Highways Airports Camps Landmarks Selected Wetlands 	<p>Land Ownership</p> <ul style="list-style-type: none"> Federal (100) Federal: COE (1CE) Private (200) State (300) State: MHT (3MH) State: UA (3UA) Borough (400) 	<table border="1" style="width:100%; border-collapse: collapse;"> <thead> <tr> <th>REV</th> <th>DATE</th> <th>REVISIONS</th> <th>BY</th> <th>CHECKED BY</th> <th>PROJ. MANAGER</th> <th>CUST. APPROVAL</th> </tr> </thead> <tbody> <tr> <td>4B</td> <td>5/21/04</td> <td>Compressor station sites for initial annual average capacity of 4,500 MMSCFD added; MP 0.0 to MP 1.0 realigned for Point of Origin relocation.</td> <td>EG</td> <td>PAC</td> <td>KM</td> <td></td> </tr> <tr> <td>4A</td> <td>5/13/02</td> <td>Compiled and recreated in digital form based on rev. 3 Ownership sheets, rev. 3 Civil sheets, and rev. 4 Pipeline sheets. Land ownership updated. Background map changed to USGS quads.</td> <td>IWM</td> <td>MTA</td> <td>MRF</td> <td></td> </tr> </tbody> </table>	REV	DATE	REVISIONS	BY	CHECKED BY	PROJ. MANAGER	CUST. APPROVAL	4B	5/21/04	Compressor station sites for initial annual average capacity of 4,500 MMSCFD added; MP 0.0 to MP 1.0 realigned for Point of Origin relocation.	EG	PAC	KM		4A	5/13/02	Compiled and recreated in digital form based on rev. 3 Ownership sheets, rev. 3 Civil sheets, and rev. 4 Pipeline sheets. Land ownership updated. Background map changed to USGS quads.	IWM	MTA	MRF		<p style="text-align: center;">ALASKAN NORTHWEST NATURAL GAS TRANSPORTATION CO.</p> <p style="text-align: center;">Baker</p> <p style="text-align: center;">Michael Baker Jr., Inc. A Unit of Michael Baker Corporation 4601 Business Park Blvd., Suite 42 Anchorage, Alaska 99503 Phone: (907) 273-1600 Fax: (907) 273-1699</p> <p style="font-size: small;">This document is the property of the Alaskan Northwest Natural Gas Transportation Company (ANNATC), a partnership, or one or more of its associated companies. It contains proprietary and confidential information. The unauthorized use, reproduction, and/or disclosure of this information is prohibited pursuant to AS 40.25.120(g)(4) and by applicable State and Federal laws including, but not limited to: the Alaska Land Act, AS 38.05.035(a)(9); Article I, Section 22 of the Alaska Constitution; the Federal Trade Secrets Act, 18 USC § 1905; and the Federal Freedom of Information Act, Exemption 4, 5 USC 552(b)(4). Public access to this document also may be limited by the Federal Energy Regulatory Commission Statement of Policy on Treatment of Previously Public Documents, 37 FR 61,030 (2001). In addition, this document is protected as an unpublished work under the United States Copyright Law, 17 USC § 101 et seq. All rights are reserved; unauthorized reproduction is prohibited. ANNATC should be provided with written notice of any request for this document (other than a request from a State agency or official), as well as a reasonable opportunity to object to any proposed release of this document.</p>	<p style="text-align: center;">NATURAL GAS PIPELINE LAND USE AND OWNERSHIP</p> <p style="text-align: center;">M.P. 491.45 to M.P. 496.83</p> <p style="text-align: center;">ALASKA SEGMENT OF THE ALASKA NATURAL GAS TRANSPORTATION SYSTEM</p> <p style="text-align: center;">DRAWING NO.: 4680-14-00-B-O-087</p> <p style="text-align: center;">REV.: 4</p>
REV	DATE	REVISIONS	BY	CHECKED BY	PROJ. MANAGER	CUST. APPROVAL																					
4B	5/21/04	Compressor station sites for initial annual average capacity of 4,500 MMSCFD added; MP 0.0 to MP 1.0 realigned for Point of Origin relocation.	EG	PAC	KM																						
4A	5/13/02	Compiled and recreated in digital form based on rev. 3 Ownership sheets, rev. 3 Civil sheets, and rev. 4 Pipeline sheets. Land ownership updated. Background map changed to USGS quads.	IWM	MTA	MRF																						

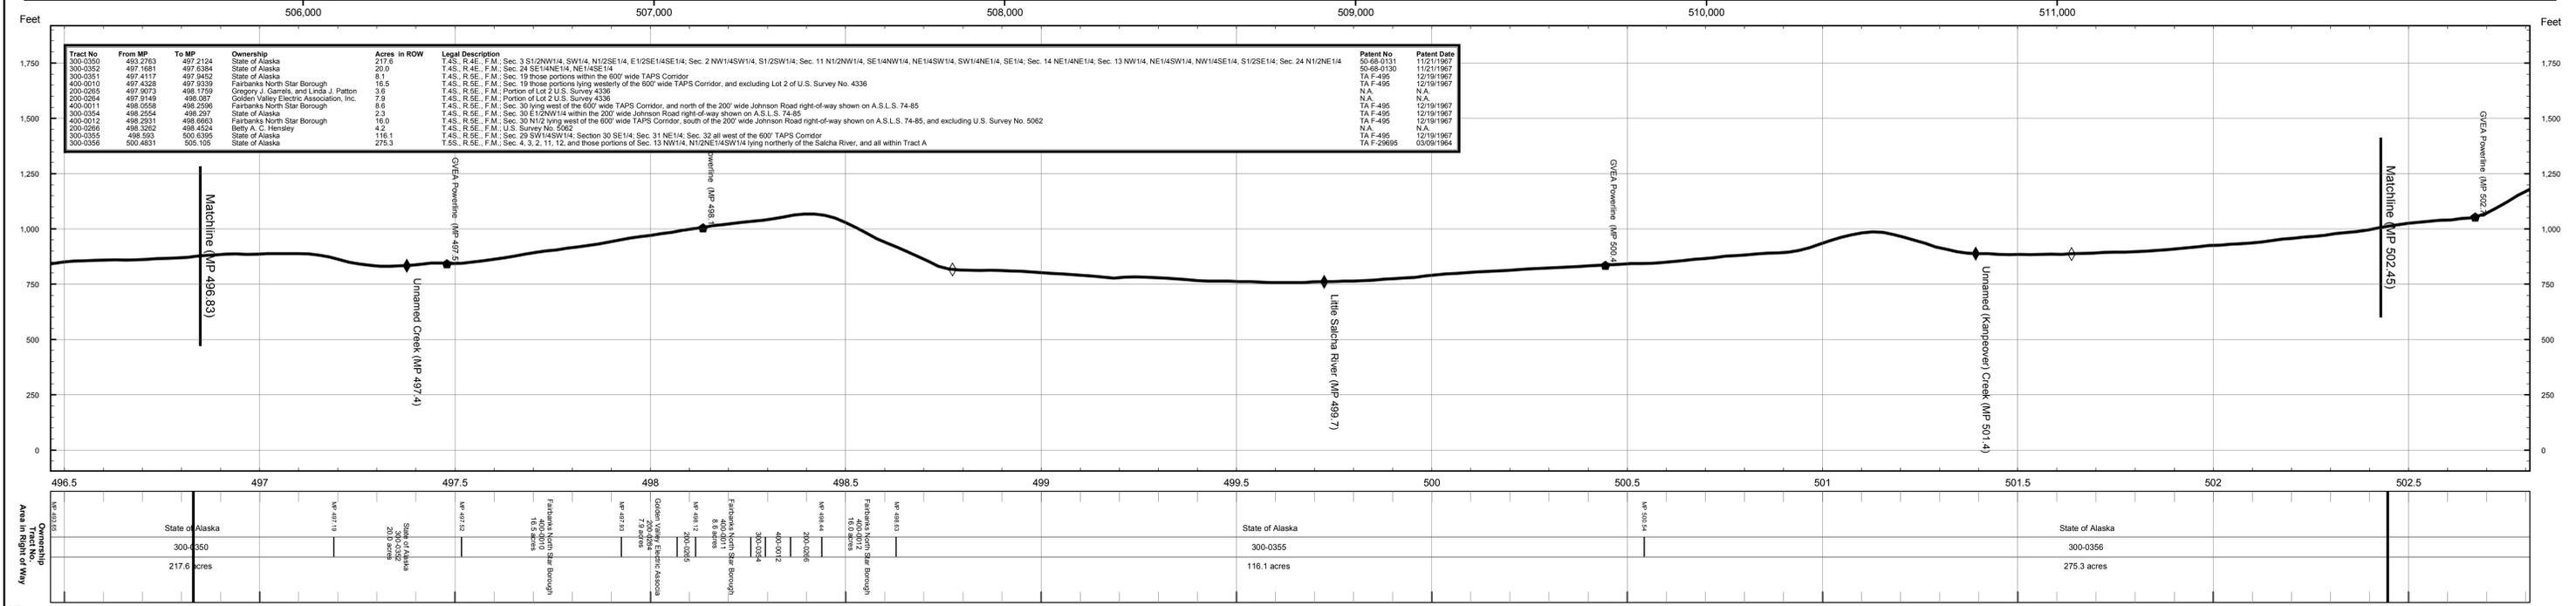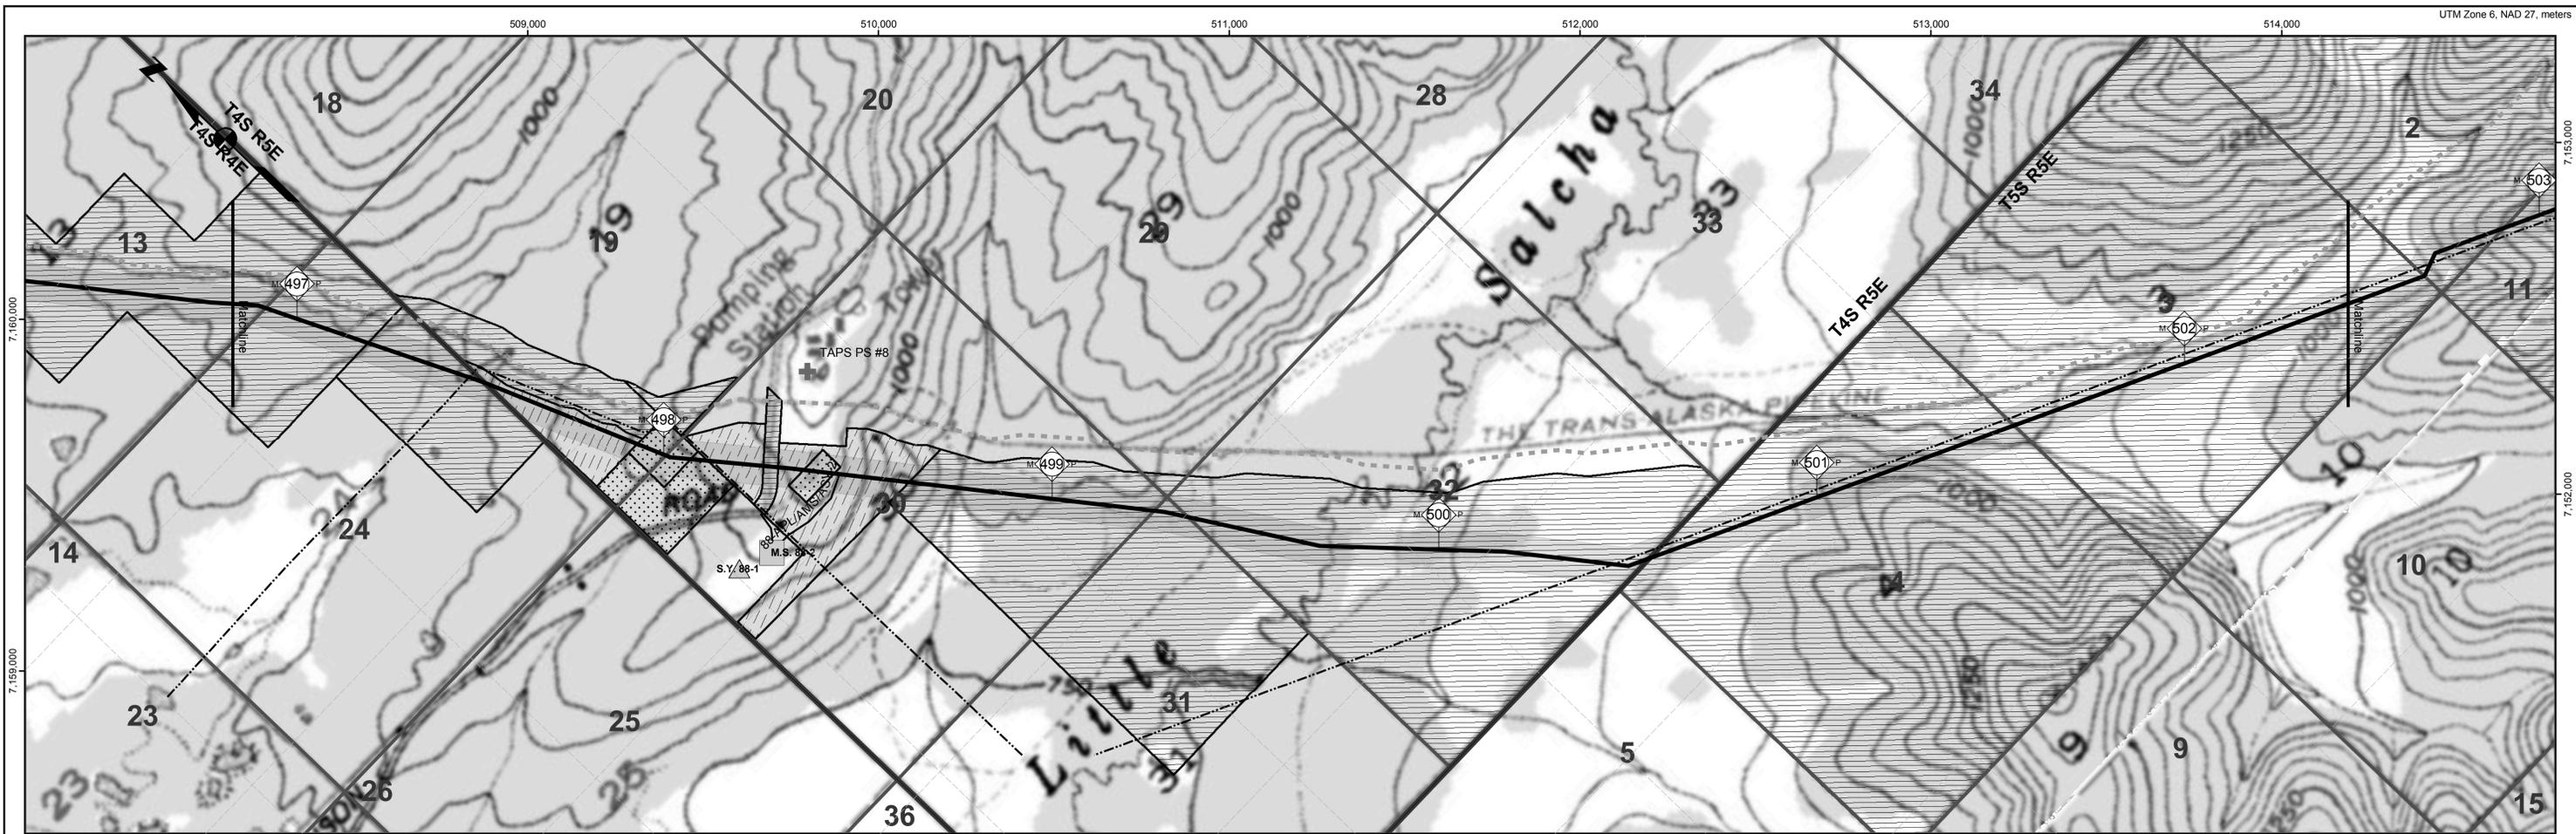

Proposed Centreline

- Storage Yards
- Compressor Stations
- Material Sites
- River Staging Areas
- Access Roads

TAPS Oil Pipeline

- Other Pipelines
- Powerlines
- State Highways
- Airports
- Camps
- Landmarks
- Selected Wetlands

Land Ownership

- Federal (100)
- Federal: COE (1CE)
- Private (200)
- State (300)
- State: MHT (3MH)
- State: UA (3UA)
- Borough (400)

REV	DATE	REVISIONS	BY	CHECKED BY	PROJ. MANAGER	CUST. APPROVAL
4B	5/21/04	Compressor station sites for initial annual average capacity of 4,500 MMSCFD added; MP 0.0 to MP 1.0 realigned for Point of Origin relocation.	EG	PAC	KM	
4A	5/13/02	Compiled and recreated in digital form based on rev. 3 Ownership sheets, rev. 3 Civil sheets, and rev. 4 Pipeline sheets. Land ownership updated. Background map changed to USGS quads.	IWM	MTA	MRF	

ALASKAN NORTHWEST NATURAL GAS TRANSPORTATION CO.

Baker
 Michael Baker Jr., Inc.
 A Unit of Michael Baker Corporation
 4601 Business Park Blvd., Suite 42
 Anchorage, Alaska 99503
 Phone: (907) 273-1600
 Fax: (907) 273-1699

This document is the property of the Alaskan Northwest Natural Gas Transportation Company (ANNATC), a partnership, or one or more of its associated companies. It contains proprietary and confidential information. The unauthorized use, reproduction, and/or disclosure of this information is prohibited pursuant to AS 40.25.120(g)(4) and by applicable State and Federal laws including, but not limited to: the Alaska Land Act, AS 38.05.035(a)(9); Article I, Section 22 of the Alaska Constitution; the Federal Trade Secrets Act, 18 USC § 1905; and the Federal Freedom of Information Act, Exemption 4, 5 USC 552(b)(4). Public access to this document also may be limited by the Federal Energy Regulatory Commission Statement of Policy on Treatment of Previously Public Documents, 37 FR 61,030 (2001). In addition, this document is protected as an unpublished work under the United States Copyright Law, 17 USC § 101 et seq. All rights are reserved; unauthorized reproduction is prohibited. ANNATC should be provided with written notice of any request for this document (other than a request from a State agency or official), as well as a reasonable opportunity to object to any proposed release of this document.

NATURAL GAS PIPELINE

LAND USE AND OWNERSHIP




M.P. 496.83 to M.P. 502.45

ALASKA SEGMENT OF THE ALASKA NATURAL GAS TRANSPORTATION SYSTEM

0 500 1,000 2,000 3,000 4,000 Feet

DRAWING NO.: 4680-15-00-B-O-088

REV.: 4

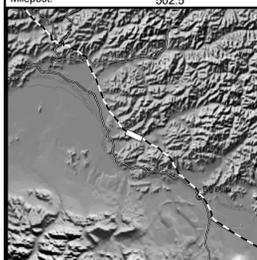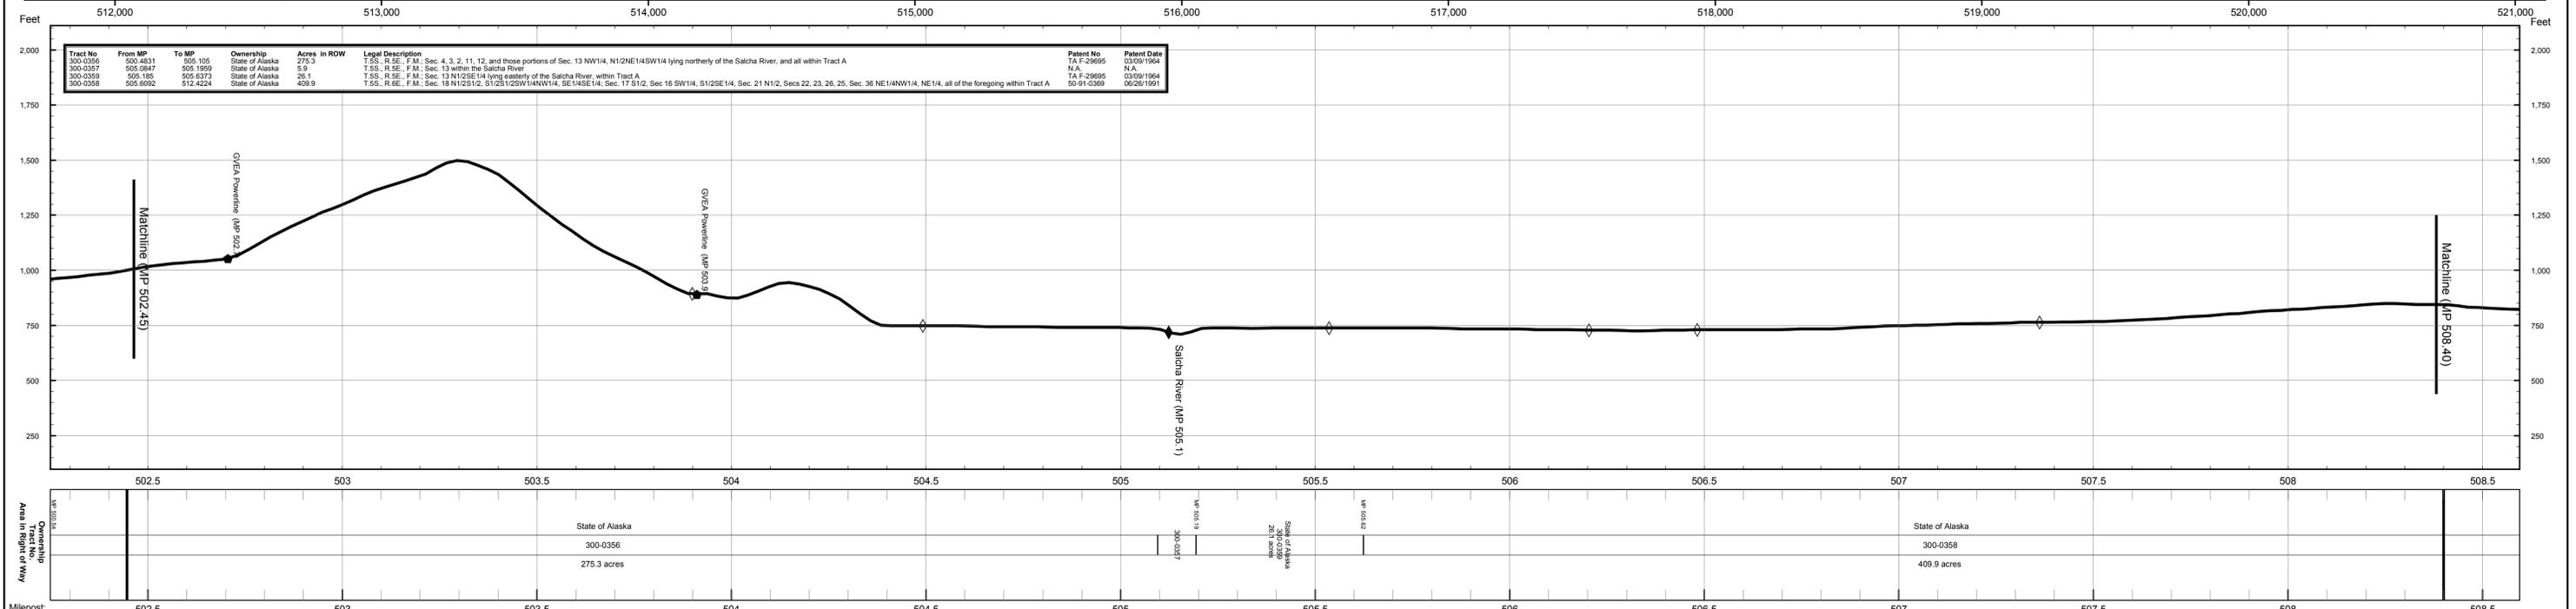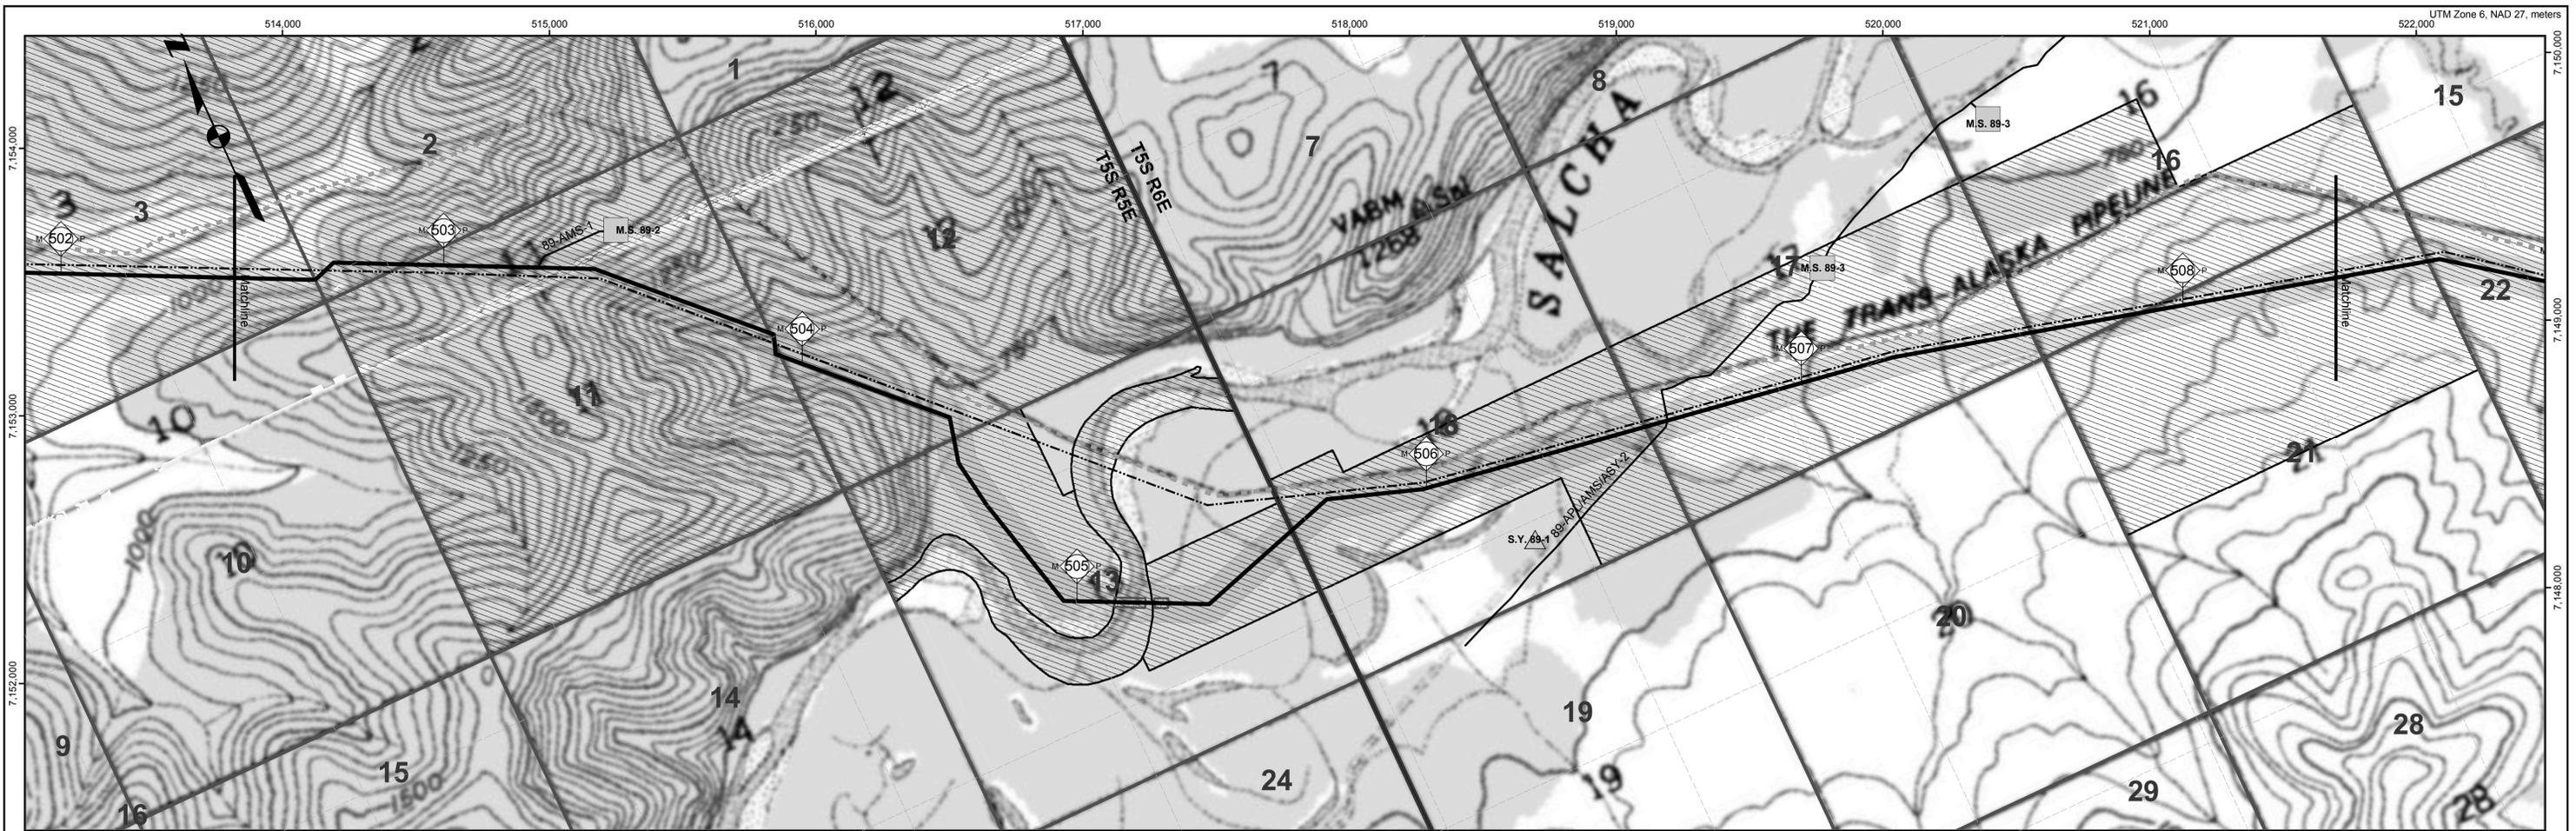

- Proposed Centreline
- Storage Yards
- Compressor Stations
- Material Sites
- River Staging Areas
- Access Roads
- TAPS Oil Pipeline
- Other Pipelines
- Powerlines
- State Highways
- Airports
- Camps
- Landmarks
- Selected Wetlands
- Federal (100)
- Federal: COE (1CE)
- Private (200)
- State (300)
- State: MHT (3MH)
- State: UA (3UA)
- Borough (400)

REV	DATE	REVISIONS	BY	CHECKED BY	PROJ. MANAGER	CUST. APPROVAL
4B	5/21/04	Compressor station sites for initial annual average capacity of 4,500 MMSCFD added; MP 0.0 to MP 1.0 realigned for Point of Origin relocation.	EG	PAC	KM	
4A	5/13/02	Compiled and recreated in digital form based on rev. 3 Ownership sheets, rev. 3 Civil sheets, and rev. 4 Pipeline sheets. Land ownership updated. Background map changed to USGS quads.	IWM	MTA	MRF	

**ALASKAN NORTHWEST
NATURAL GAS TRANSPORTATION CO.**

Baker
Michael Baker Jr., Inc.
A Unit of Michael Baker Corporation
4601 Business Park Blvd., Suite 42
Anchorage, Alaska 99503
Phone: (907) 273-1600
Fax: (907) 273-1699

This document is the property of the Alaskan Northwest Natural Gas Transportation Company (ANNATCO), a partnership, or one or more of its associated companies. It contains proprietary and confidential information. The unauthorized use, reproduction, and/or disclosure of this information is prohibited pursuant to AS 40.25.120(g)(4) and by applicable State and Federal laws including, but not limited to: the Alaska Land Act, AS 38.05.035(a)(9); Article I, Section 22 of the Alaska Constitution; the Federal Trade Secrets Act, 18 USC § 1905; and the Federal Freedom of Information Act, Exemption 4, 5 USC 552(b)(4). Public access to this document also may be limited by the Federal Energy Regulatory Commission Statement of Policy on Treatment of Previously Public Documents, 37 FR 61,030 (2001). In addition, this document is protected as an unpublished work under the United States Copyright Law, 17 USC § 101 et seq. All rights are reserved; unauthorized reproduction is prohibited. ANNATCO should be provided with written notice of any request for this document (other than a request from a State agency or official), as well as a reasonable opportunity to object to any proposed release of this document.

NATURAL GAS PIPELINE

LAND USE AND OWNERSHIP



M.P. 502.45 to M.P. 508.40

**ALASKA SEGMENT OF THE
ALASKA NATURAL GAS TRANSPORTATION SYSTEM**

DRAWING NO.:
4680-15-00-B-O-089

REV.:
4

0 500 1,000 2,000 3,000 4,000 Feet

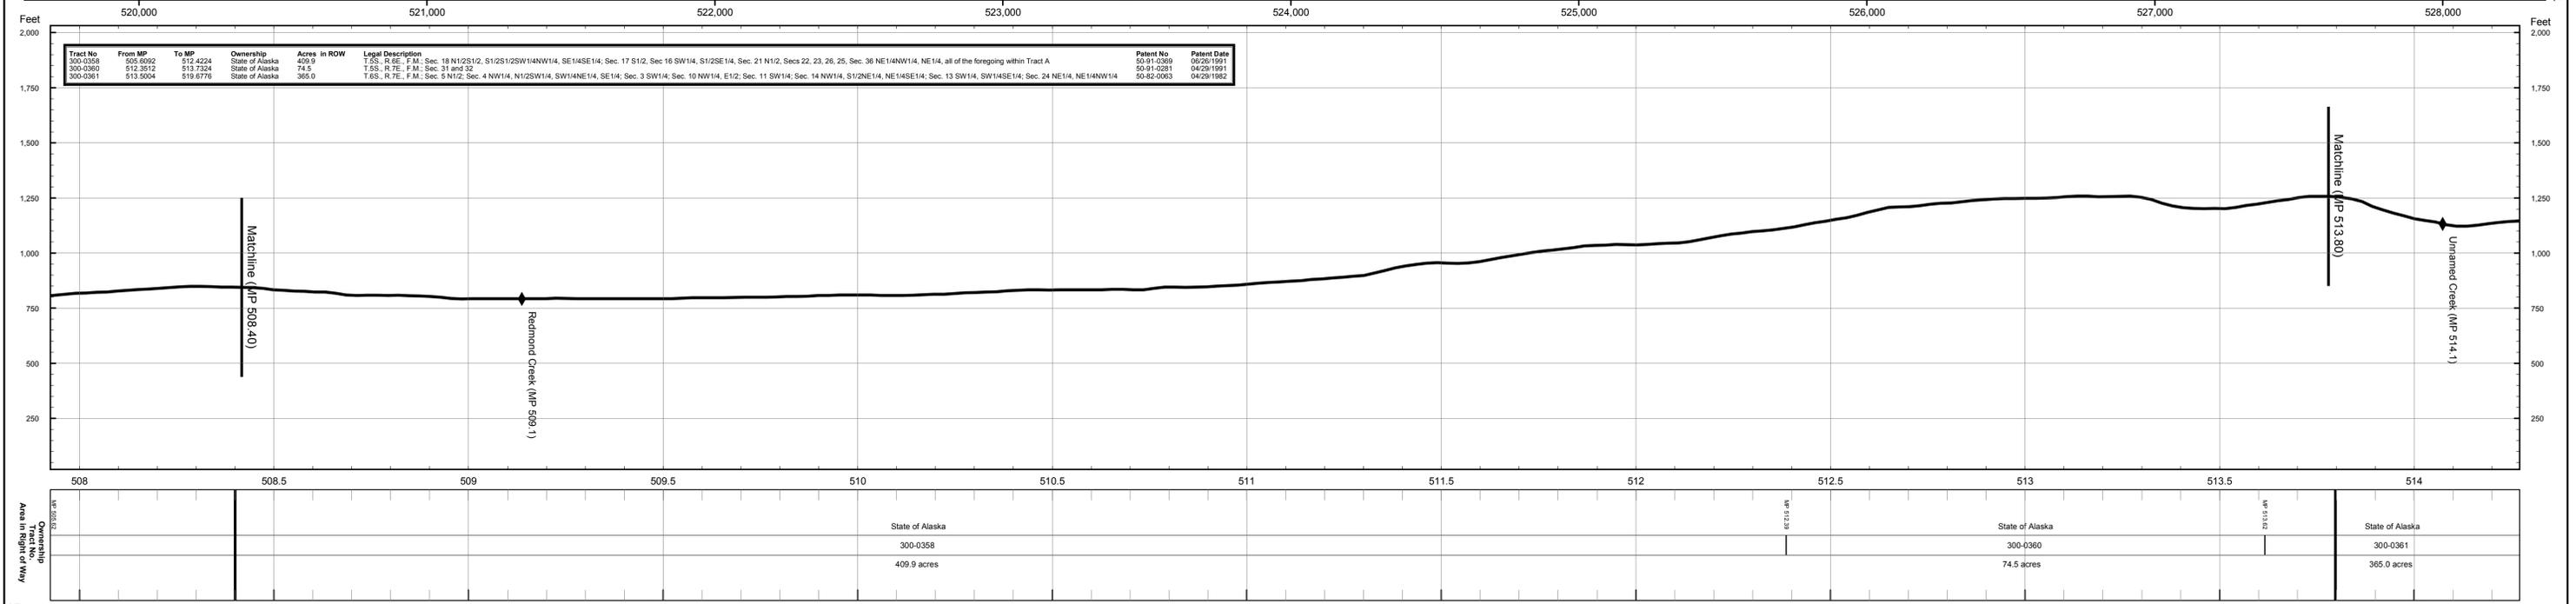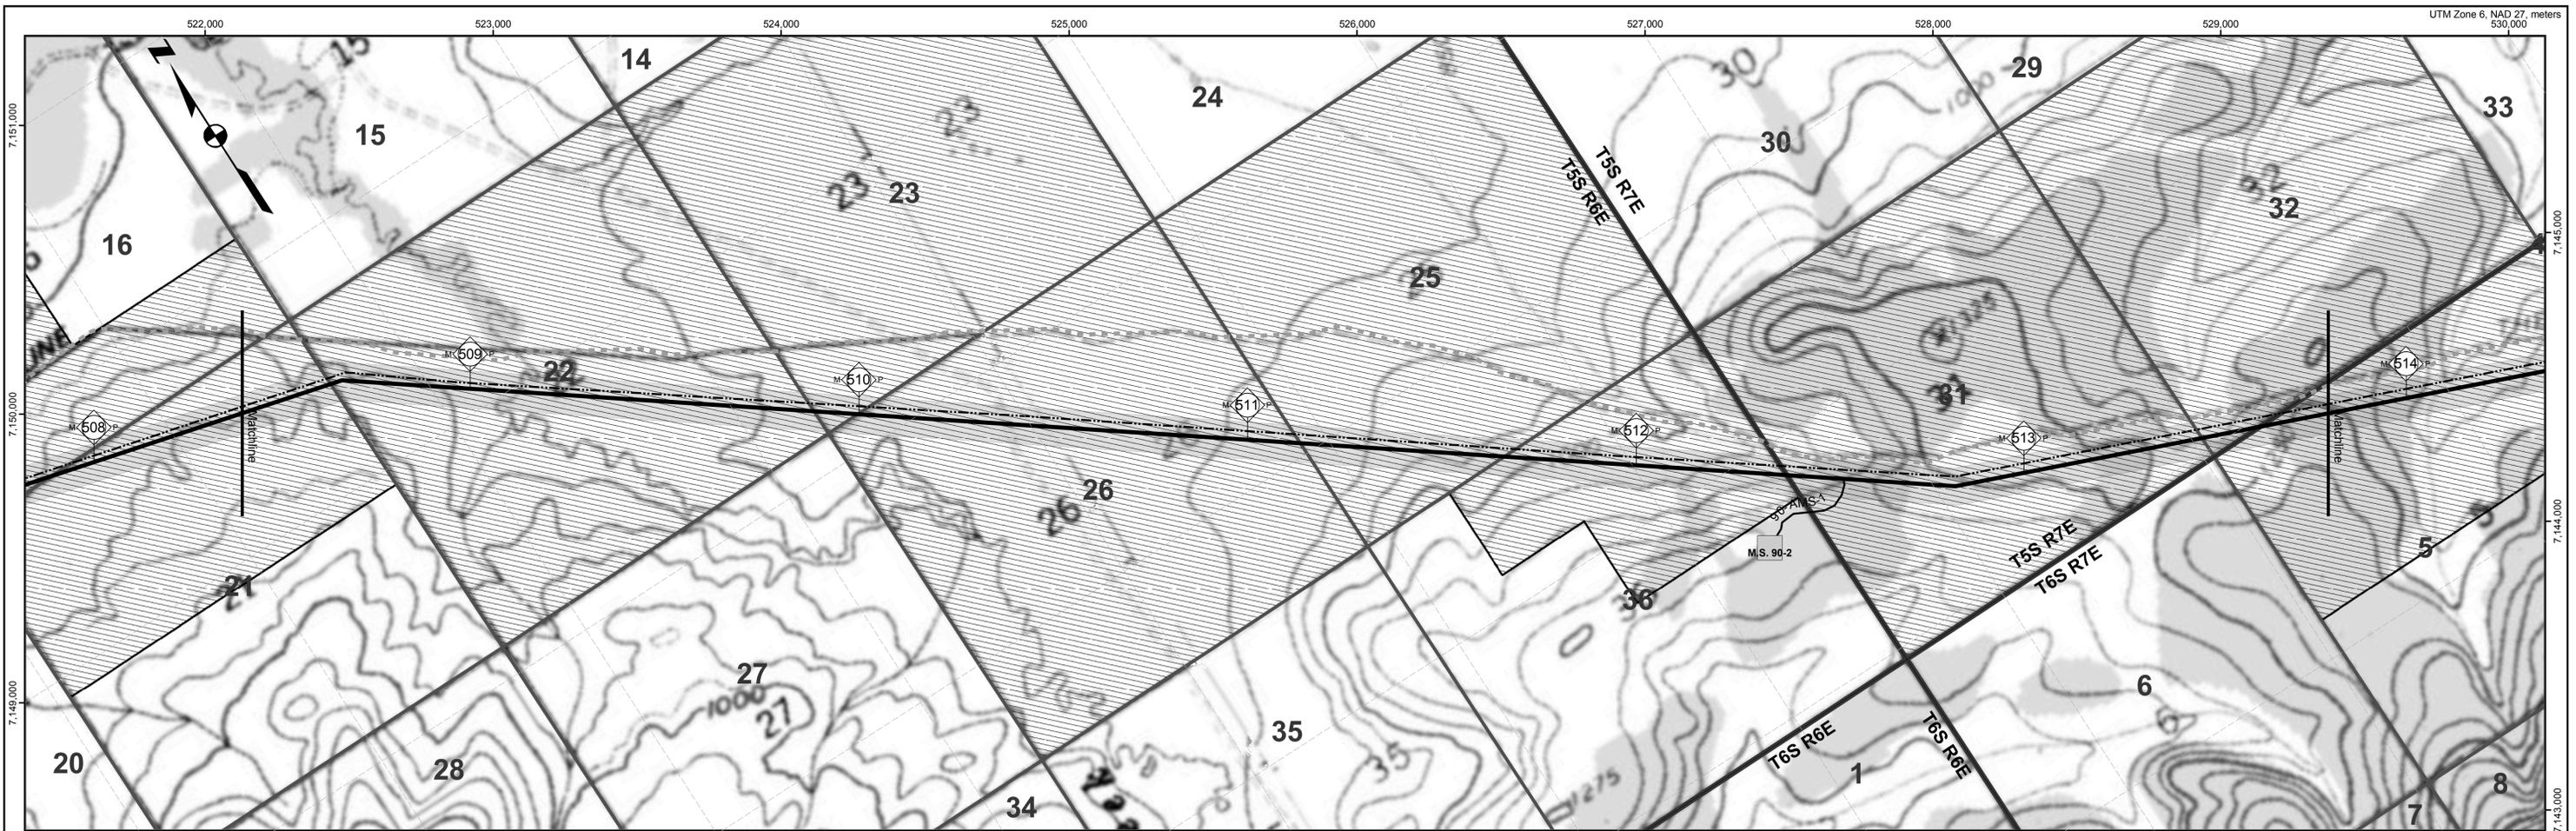

Proposed Centreline

- Storage Yards
- Compressor Stations
- Material Sites
- River Staging Areas
- Access Roads

TAPS Oil Pipeline

- Other Pipelines
- Powerlines
- State Highways
- Airports
- Camps
- Landmarks
- Selected Wetlands

Land Ownership

- Federal (100)
- Federal: COE (1CE)
- Private (200)
- State (300)
- State: MHT (3MH)
- State: UA (3UA)
- Borough (400)

REV	DATE	REVISIONS	BY	CHECKED BY	PROJ. MANAGER	CUST. APPROVAL
4B	5/21/04	Compressor station sites for initial annual average capacity of 4,500 MMSCFD added; MP 0.0 to MP 1.0 realigned for Point of Origin relocation.	EG	PAC	KM	
4A	5/13/02	Compiled and recreated in digital form based on rev. 3 Ownership sheets, rev. 3 Civil sheets, and rev. 4 Pipeline sheets. Land ownership updated. Background map changed to USGS quads.	IWM	MTA	MRF	

ALASKAN NORTHWEST NATURAL GAS TRANSPORTATION CO.

Baker
 Michael Baker Jr., Inc.
 A Unit of Michael Baker Corporation
 4601 Business Park Blvd., Suite 42
 Anchorage, Alaska 99503
 Phone: (907) 273-1600
 Fax: (907) 273-1699

This document is the property of the Alaskan Northwest Natural Gas Transportation Company (ANNATC), a partnership, or one or more of its associated companies. It contains proprietary and confidential information. The unauthorized use, reproduction, and/or disclosure of this information is prohibited pursuant to AS 40.25.120(g)(4) and by applicable State and Federal laws including, but not limited to: the Alaska Land Act, AS 38.05.035(a)(9); Article I, Section 22 of the Alaska Constitution; the Federal Trade Secrets Act, 18 USC § 1905; and the Federal Freedom of Information Act, Exemption 4, 5 USC § 552(b)(4). Public access to this document also may be limited by the Federal Energy Regulatory Commission Statement of Policy on Treatment of Previously Public Documents, 37 FR 61,030 (2001). In addition, this document is protected as an unpublished work under the United States Copyright Law, 17 USC § 101 et seq. All rights are reserved; unauthorized reproduction is prohibited. ANNATC should be provided with written notice of any request for this document (other than a request from a State agency or official), as well as a reasonable opportunity to object to any proposed release of this document.

NATURAL GAS PIPELINE

LAND USE AND OWNERSHIP




M.P. 508.40 to M.P. 513.80

ALASKA SEGMENT OF THE ALASKA NATURAL GAS TRANSPORTATION SYSTEM

0 500 1,000 2,000 3,000 4,000 Feet

DRAWING NO.: 4680-15-00-B-O-090

REV.: 4

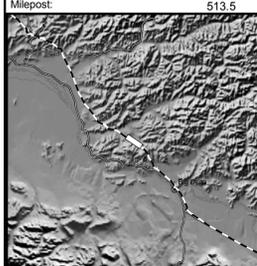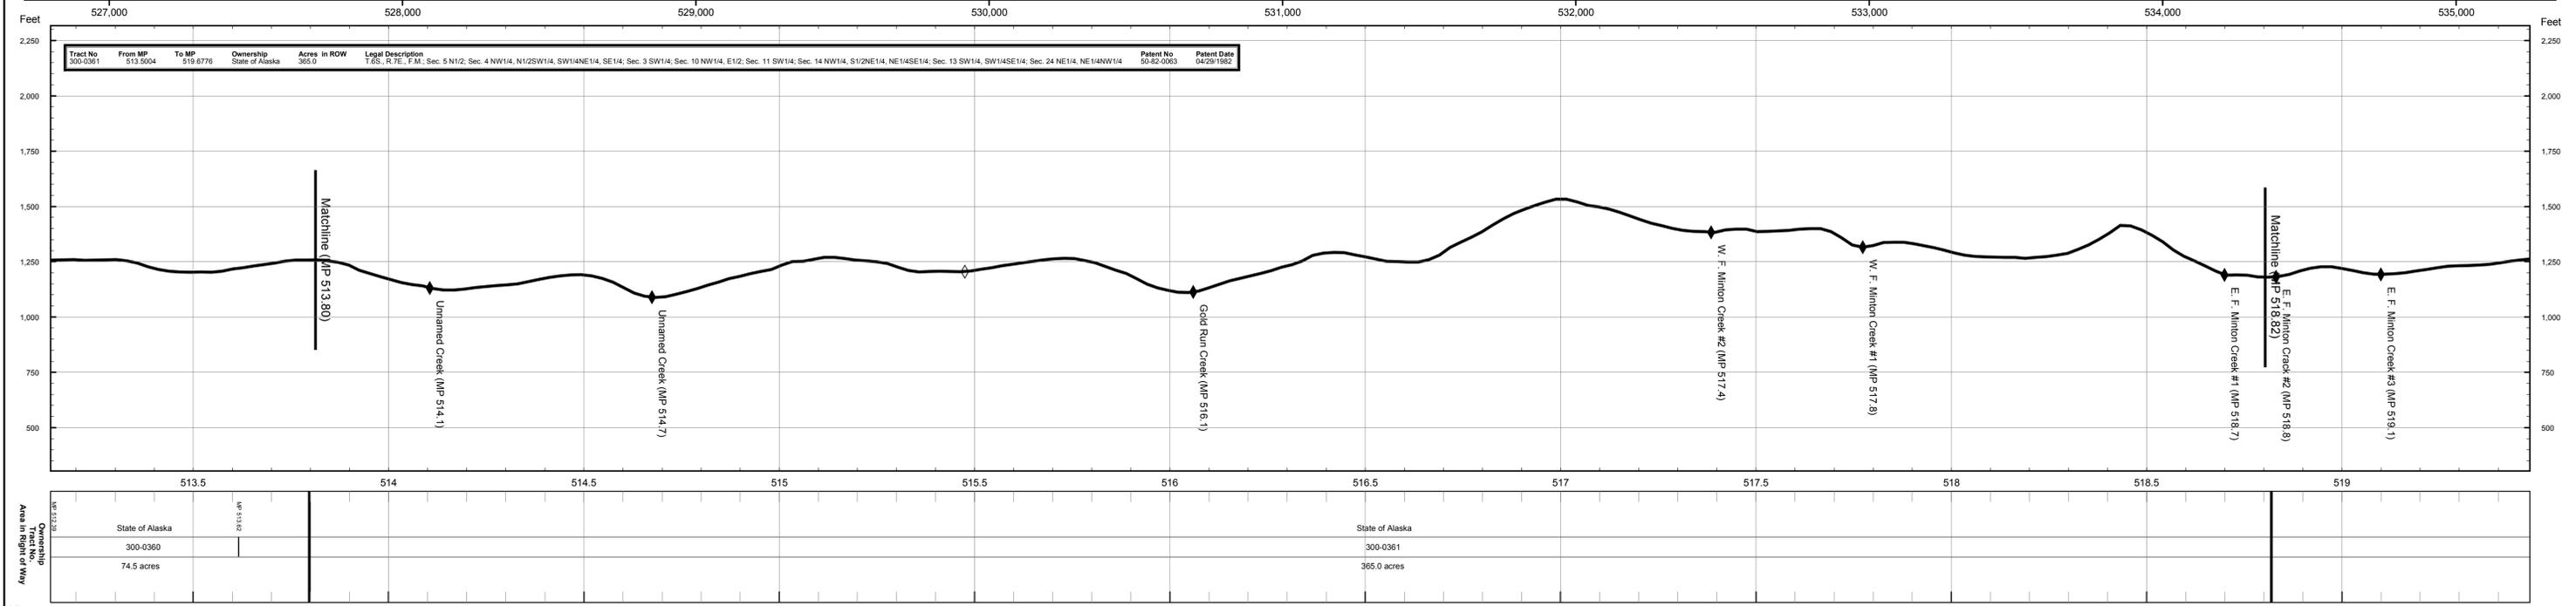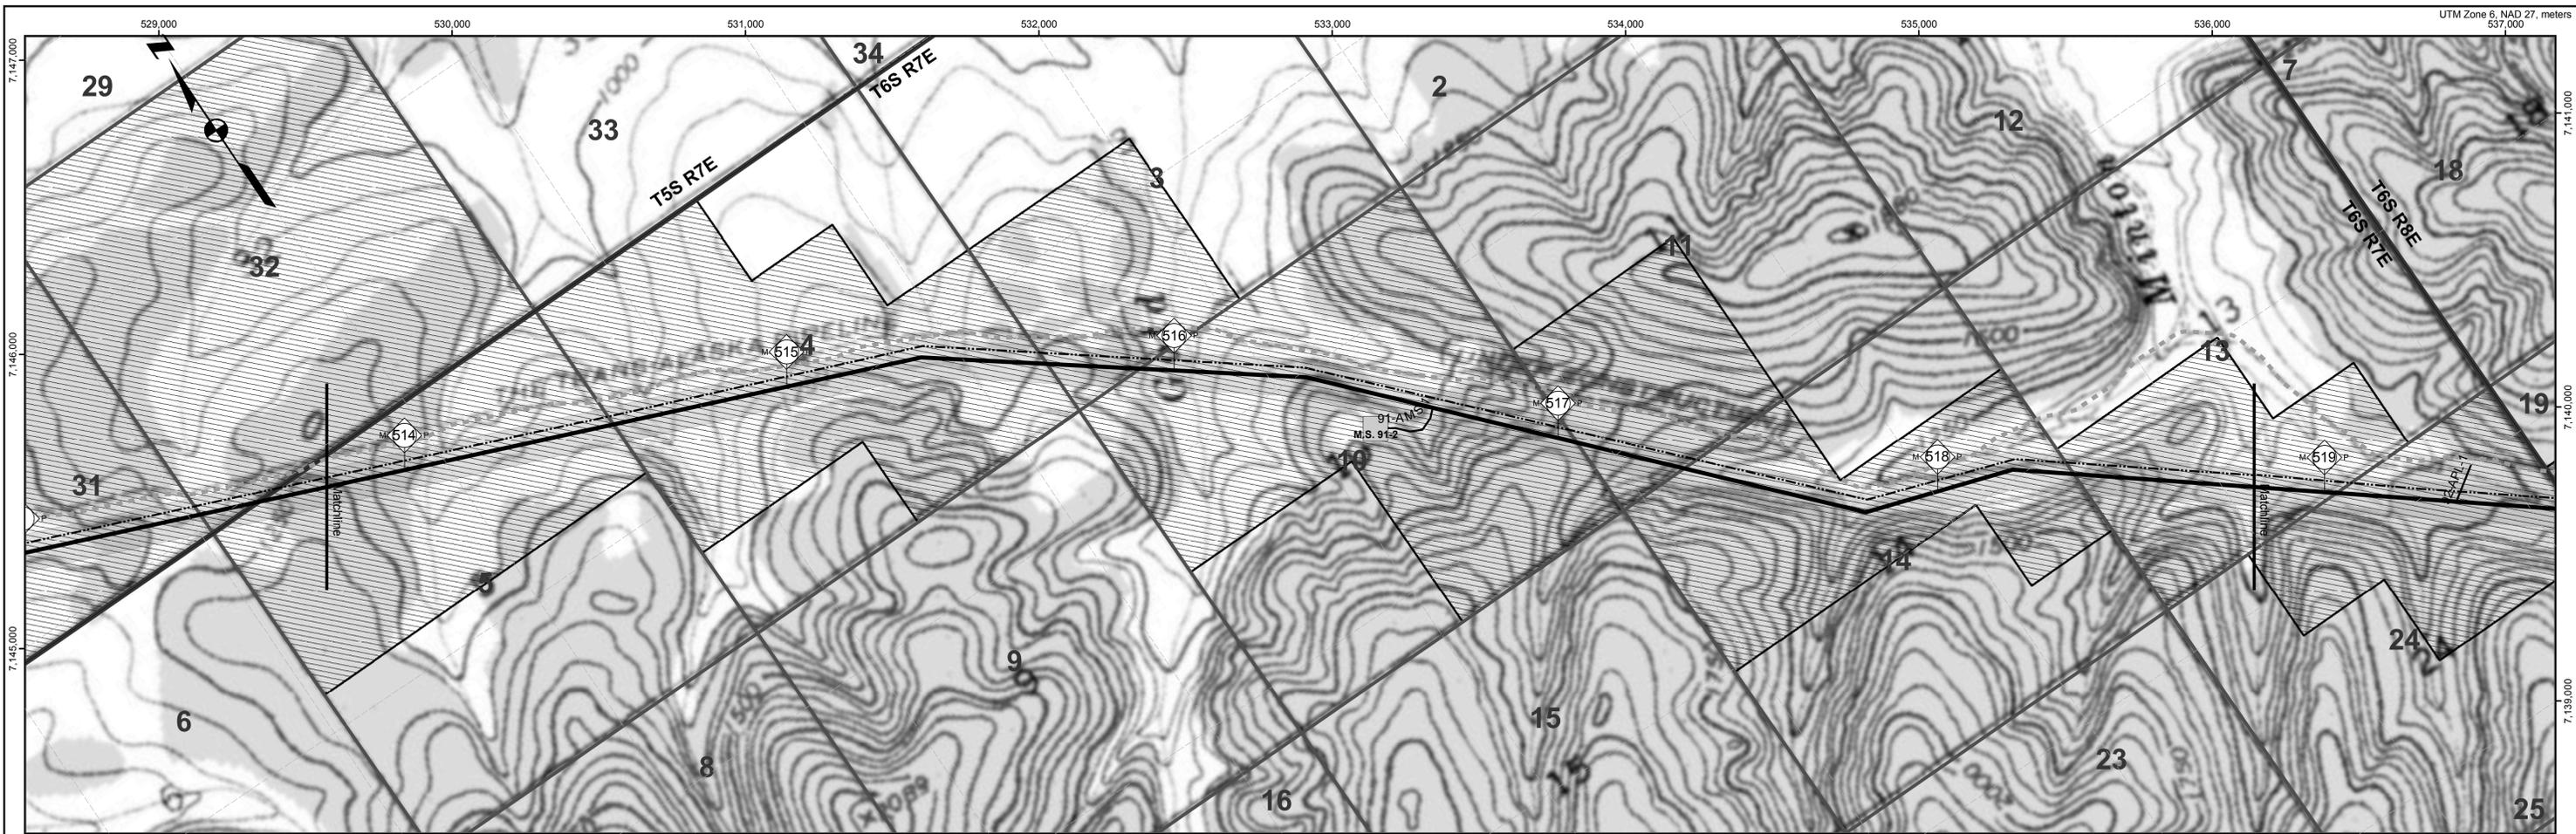

Proposed Centreline

- Storage Yards
- Compressor Stations
- Material Sites
- River Staging Areas
- Access Roads

TAPS Oil Pipeline

- Other Pipelines
- Powerlines
- State Highways
- Airports
- Camps
- Landmarks
- Selected Wetlands

Land Ownership

- Federal (100)
- Federal: COE (1CE)
- Private (200)
- State (300)
- State: MHT (3MH)
- State: UA (3UA)
- Borough (400)

REV	DATE	REVISIONS	BY	CHECKED BY	PROJ. MANAGER	CUST. APPROVAL
4B	5/21/04	Compressor station sites for initial annual average capacity of 4,500 MMSCFD added; MP 0.0 to MP 1.0 realigned for Point of Origin relocation.	EG	PAC	KM	
4A	5/13/02	Compiled and recreated in digital form based on rev. 3 Ownership sheets, rev. 3 Civil sheets, and rev. 4 Pipeline sheets. Land ownership updated. Background map changed to USGS quads.	IWM	MTA	MRF	

**ALASKAN NORTHWEST
NATURAL GAS TRANSPORTATION CO.**

Baker
Michael Baker Jr., Inc.
A Unit of Michael Baker Corporation
4601 Business Park Blvd., Suite 42
Anchorage, Alaska 99503
Phone: (907) 273-1600
Fax: (907) 273-1699

This document is the property of the Alaskan Northwest Natural Gas Transportation Company (ANNATC), a partnership, or one or more of its associated companies. It contains proprietary and confidential information. The unauthorized use, reproduction, and/or disclosure of this information is prohibited pursuant to AS 40.25.120(g)(4) and by applicable State and Federal laws including, but not limited to: the Alaska Land Act, AS 38.05.035(a)(9); Article I, Section 22 of the Alaska Constitution; the Federal Trade Secrets Act, 18 USC § 1905; and the Federal Freedom of Information Act, Exemption 4, 5 USC 552(b)(4). Public access to this document also may be limited by the Federal Energy Regulatory Commission Statement of Policy on Treatment of Previously Public Documents, 37 FR 61,030 (2001). In addition, this document is protected as an unpublished work under the United States Copyright Law, 17 USC § 101 et seq. All rights are reserved; unauthorized reproduction is prohibited. ANNATC should be provided with written notice of any request for this document (other than a request from a State agency or official), as well as a reasonable opportunity to object to any proposed release of this document.

NATURAL GAS PIPELINE




LAND USE AND OWNERSHIP

M.P. 513.80 to M.P. 518.82

**ALASKA SEGMENT OF THE
ALASKA NATURAL GAS TRANSPORTATION SYSTEM**

0 500 1,000 2,000 3,000 4,000 Feet

DRAWING NO.: 4680-15-00-B-O-091 REV.: 4

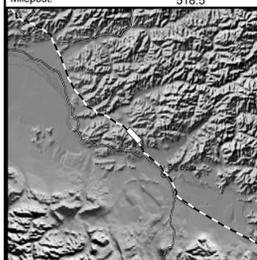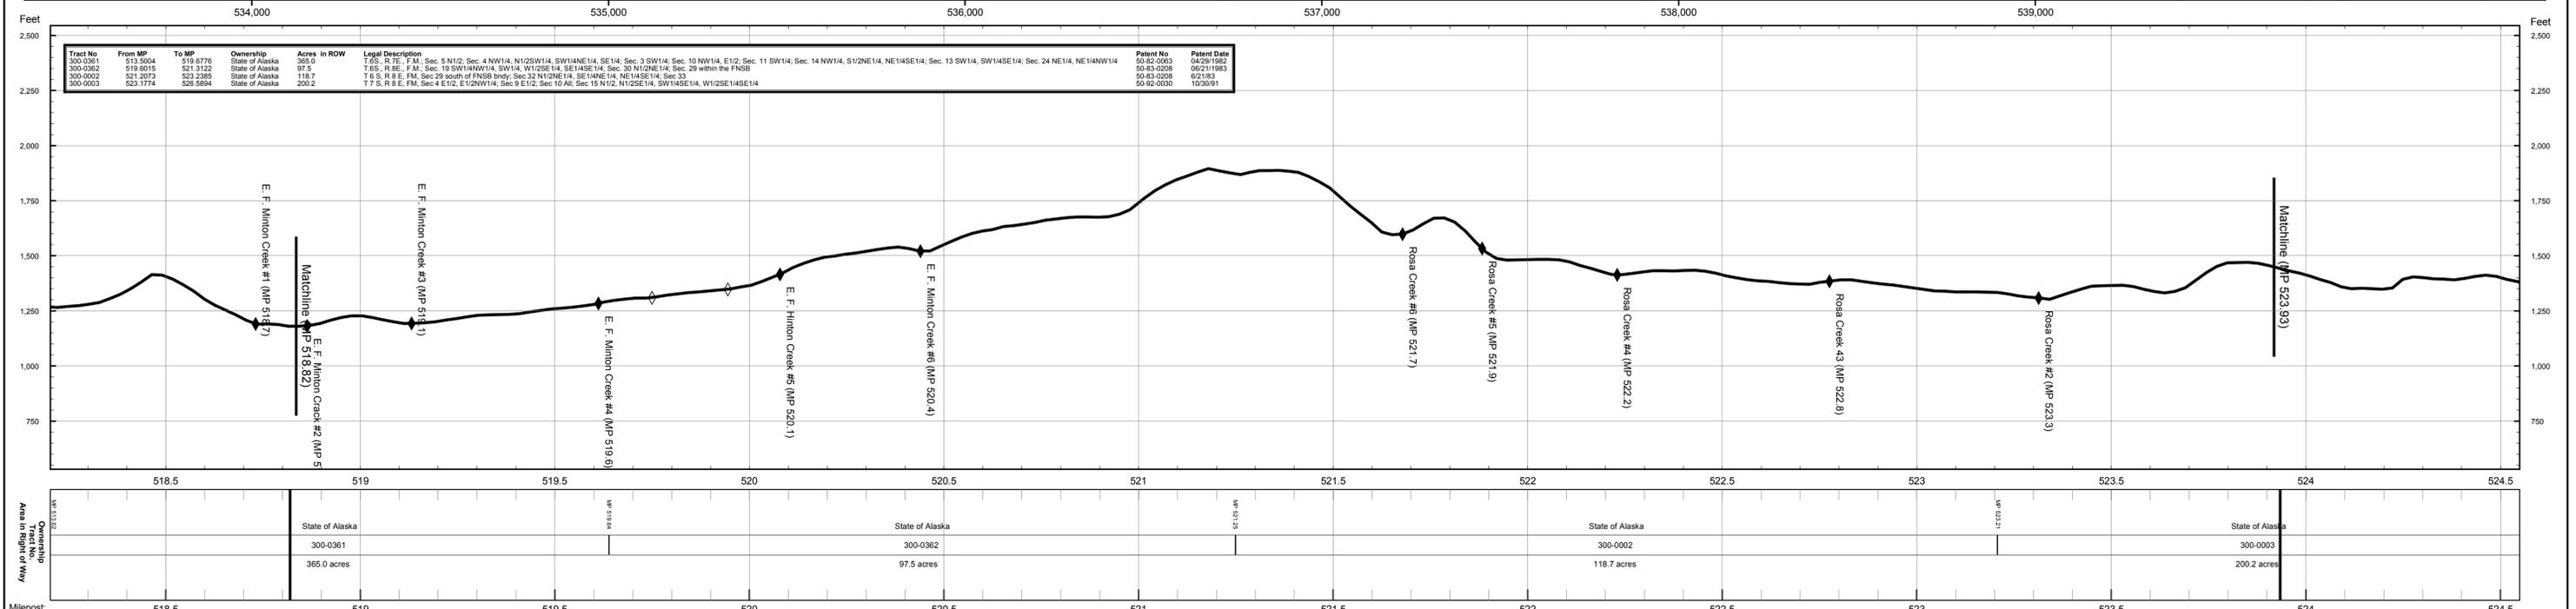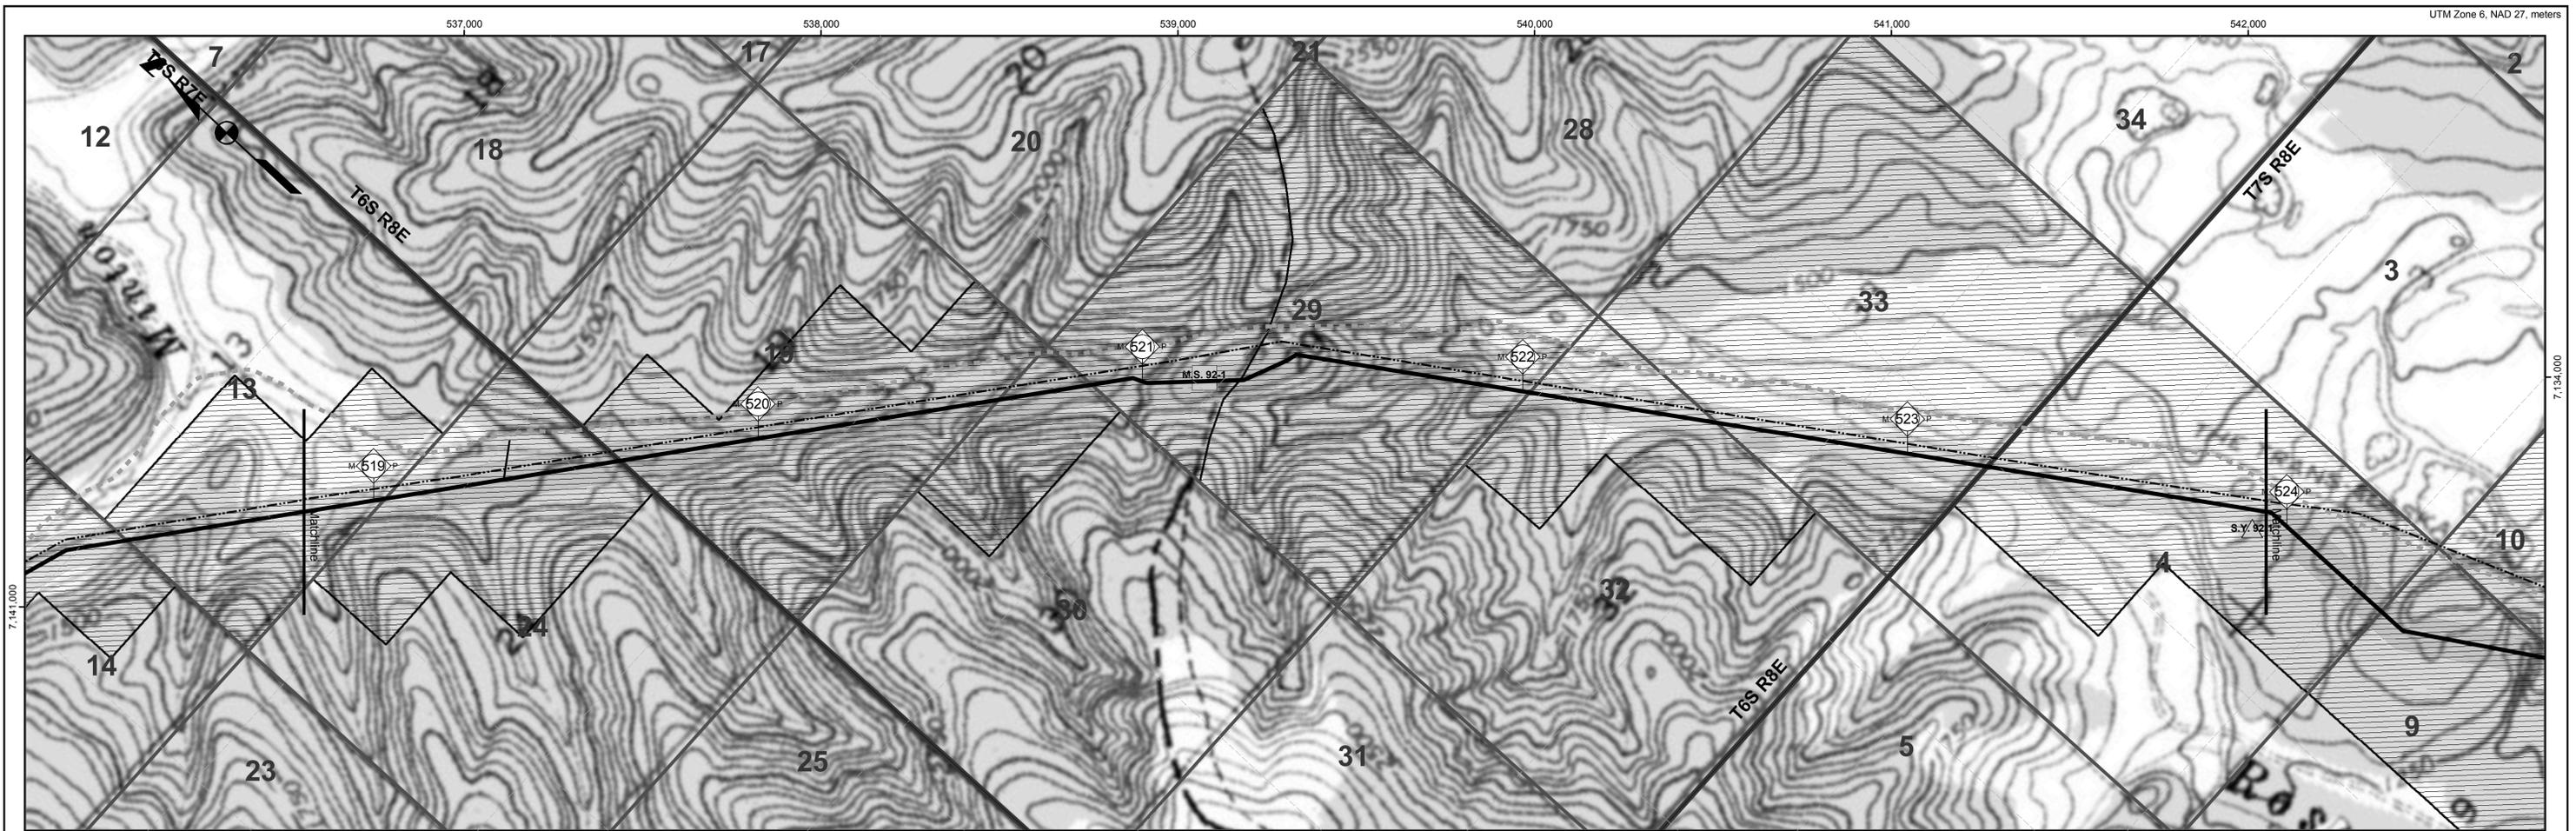

- Proposed Centreline
- Storage Yards
- Compressor Stations
- Material Sites
- River Staging Areas
- Access Roads
- TAPS Oil Pipeline
- Other Pipelines
- Powerlines
- State Highways
- Airports
- Camps
- Landmarks
- Selected Wetlands
- Federal (100)
- Federal: COE (1CE)
- Private (200)
- State (300)
- State: MHT (3MH)
- State: UA (3UA)
- Borough (400)

REV	DATE	REVISIONS	BY	CHECKED BY	PROJ. MANAGER	CUST. APPROVAL
4B	5/21/04	Compressor station sites for initial annual average capacity of 4,500 MMSCFD added; MP 0.0 to MP 1.0 realigned for Point of Origin relocation.	EG	PAC	KM	
4A	5/13/02	Compiled and recreated in digital form based on rev. 3 Ownership sheets, rev. 3 Civil sheets, and rev. 4 Pipeline sheets. Land ownership updated. Background map changed to USGS quads.	IWM	MTA	MRF	

**ALASKAN NORTHWEST
NATURAL GAS TRANSPORTATION CO.**

Baker
Michael Baker Jr., Inc.
A Unit of Michael Baker Corporation
4601 Business Park Blvd., Suite 42
Anchorage, Alaska 99503
Phone: (907) 273-1600
Fax: (907) 273-1699



This document is the property of the Alaskan Northwest Natural Gas Transportation Company (ANNATC), a partnership, or one or more of its associated companies. It contains proprietary and confidential information. The unauthorized use, reproduction, and/or disclosure of this information is prohibited pursuant to AS 40.25.120(g)(4) and by applicable State and Federal laws including, but not limited to: the Alaska Land Act, AS 38.05.035(a)(9); Article I, Section 22 of the Alaska Constitution; the Federal Trade Secrets Act, 18 USC § 1905; and the Federal Freedom of Information Act, Exemption 4, 5 USC 552(b)(4). Public access to this document also may be limited by the Federal Energy Regulatory Commission Statement of Policy on Treatment of Previously Public Documents, 37 FR 61,030 (2001). In addition, this document is protected as an unpublished work under the United States Copyright Law, 17 USC § 101 et seq. All rights are reserved; unauthorized reproduction is prohibited. ANNATC should be provided with written notice of any request for this document (other than a request from a State agency or official), as well as a reasonable opportunity to object to any proposed release of this document.

**NATURAL GAS PIPELINE
LAND USE AND OWNERSHIP**
M.P. 518.82 to M.P. 523.93

**ALASKA SEGMENT OF THE
ALASKA NATURAL GAS TRANSPORTATION SYSTEM**

0 500 1,000 2,000 3,000 4,000 Feet

DRAWING NO.: 4680-15-00-B-O-092
REV.: 4

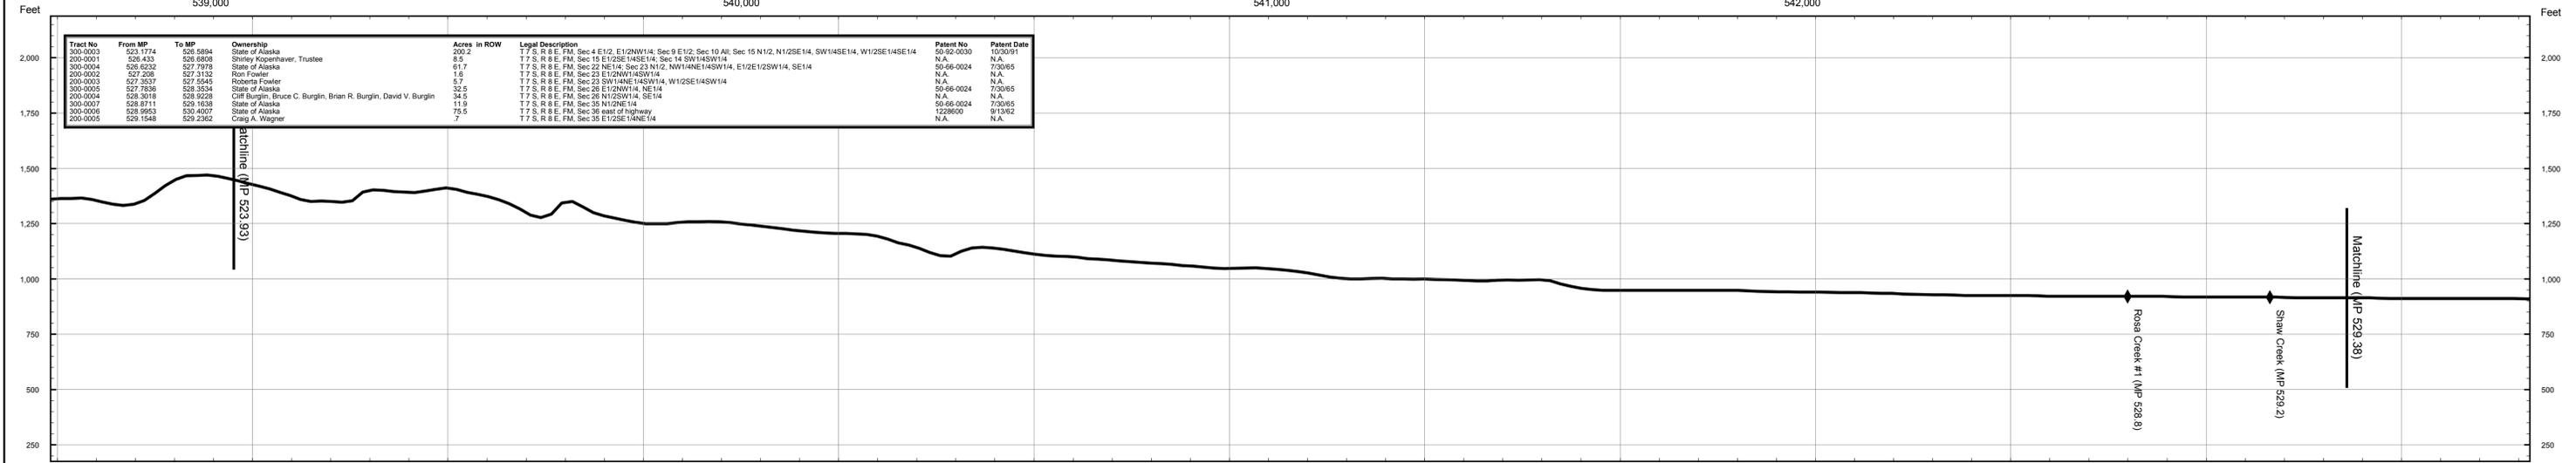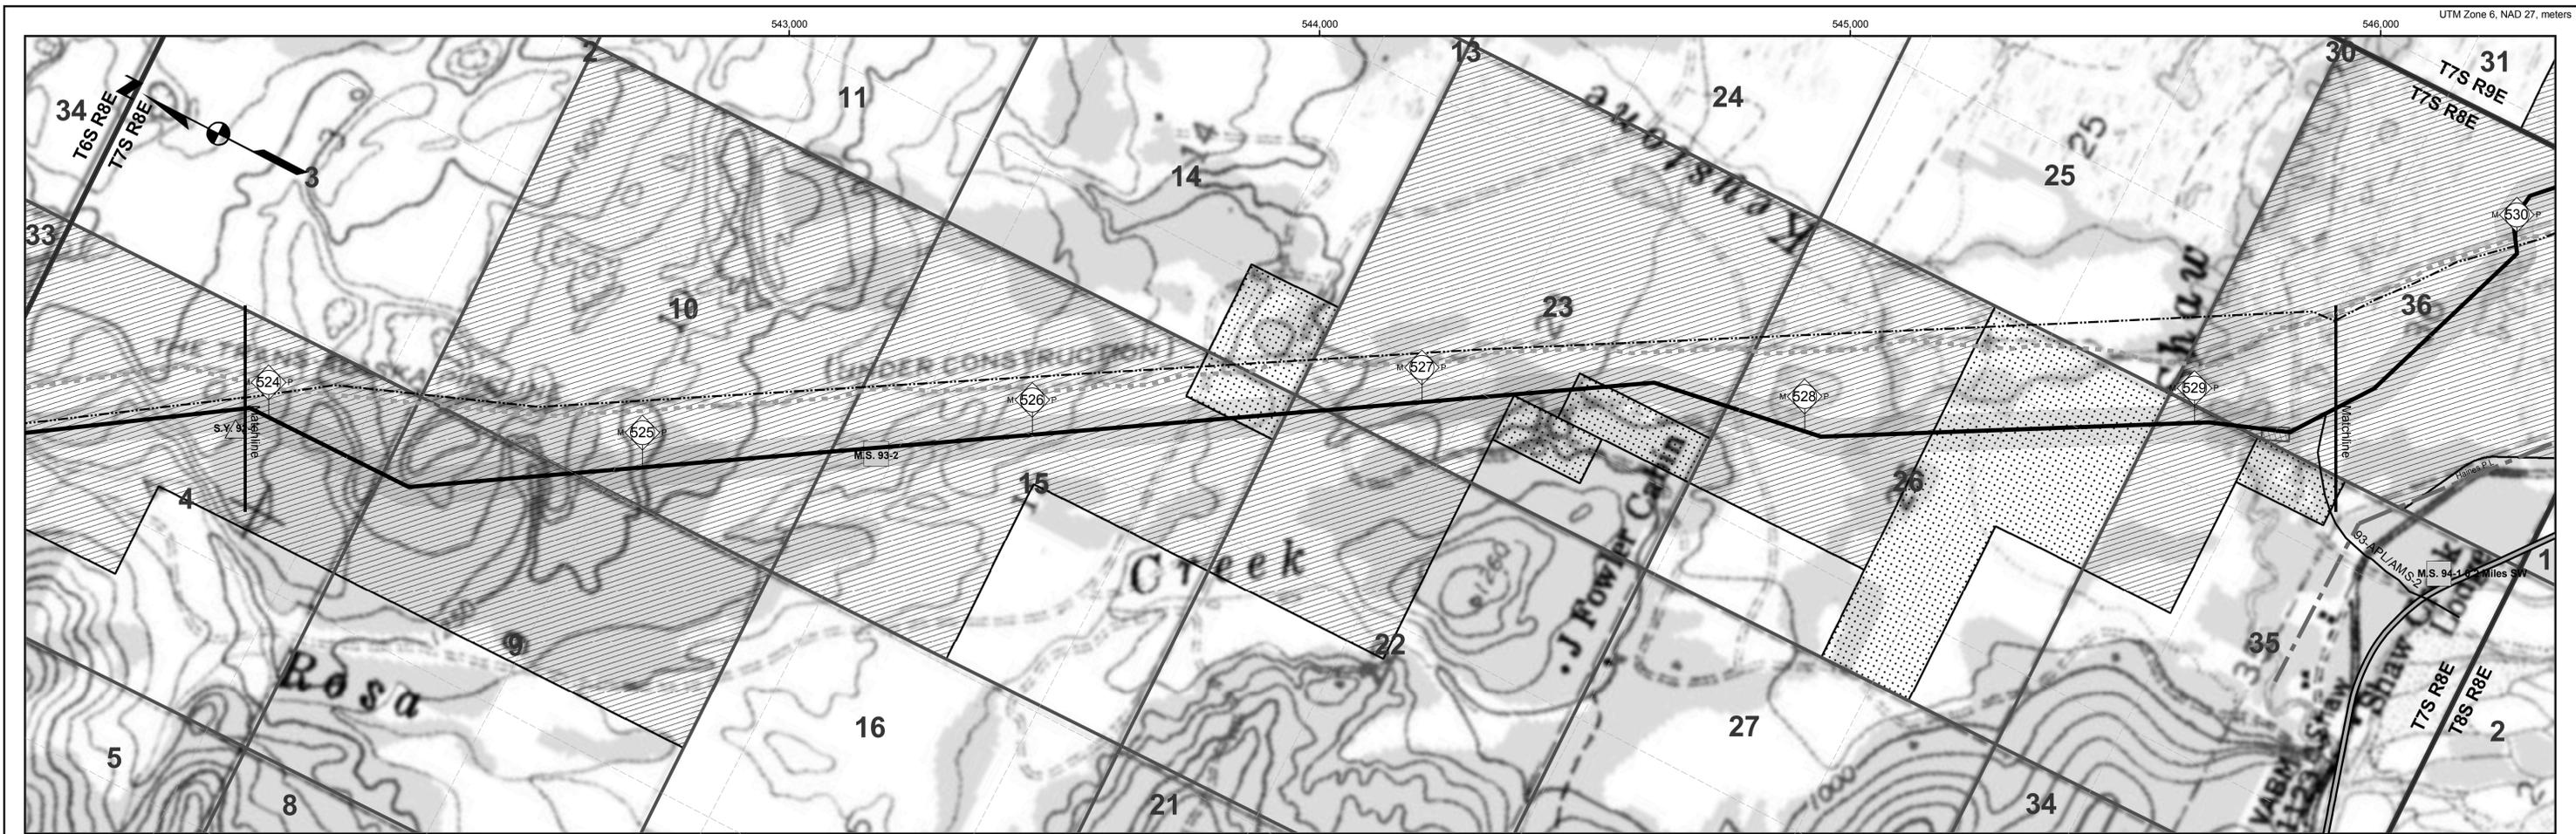

Tract No.	From MP	To MP	Ownership	Acres in ROW	Legal Description	Patent No.	Patent Date
300-0003	523.1774	526.5894	State of Alaska	200.2	T 7 S, R 8 E, FM, Sec 4 E1/2, E1/2NW1/4, Sec 9 E1/2, Sec 10 All; Sec 15 N1/2, N1/2SE1/4, SW1/4SE1/4, W1/2SE1/4SE1/4	50-56-0030	1930/51
200-0001	526.433	526.6806	Shirley Kopenhaver, Trustee	8.52	T 7 S, R 8 E, FM, Sec 15 E1/2SE1/4SE1/4, Sec 14 SW1/4SW1/4	N.A.	N.A.
300-0004	526.5232	527.7878	State of Alaska	61.7	T 7 S, R 8 E, FM, Sec 22 NE1/4, Sec 23 N1/2, NW1/4NE1/4SW1/4, E1/2E1/2SW1/4, SE1/4	50-56-0024	7/30/85
200-0002	527.206	527.3132	Ron Fowler	1.6	T 7 S, R 8 E, FM, Sec 23 E1/2NW1/4SW1/4	N.A.	N.A.
200-0003	527.3537	527.5445	Roberta Fowler	5.7	T 7 S, R 8 E, FM, Sec 23 SW1/4NE1/4SW1/4, W1/2SE1/4SW1/4	N.A.	N.A.
300-0005	527.7836	528.3534	State of Alaska	32.5	T 7 S, R 8 E, FM, Sec 26 E1/2NW1/4, NE1/4	50-56-0024	7/30/85
200-0004	528.3910	528.9220	Cliff Burgin, Bruce C. Burgin, Brian R. Burgin, David V. Burgin	34.5	T 7 S, R 8 E, FM, Sec 26 N1/2SW1/4, SE1/4	N.A.	N.A.
300-0007	528.6711	529.1838	State of Alaska	11.9	T 7 S, R 8 E, FM, Sec 35 N1/2NE1/4	50-56-0024	7/30/85
300-0006	528.9653	530.4007	State of Alaska	75.5	T 7 S, R 8 E, FM, Sec 35 east of highway	1228950	9/19/82
200-0005	529.1548	529.2362	Craig A. Wagner	7	T 7 S, R 8 E, FM, Sec 35 E1/2SE1/4NE1/4	N.A.	N.A.

Proposed Centreline

- Storage Yards
- Compressor Stations
- Material Sites
- River Staging Areas
- Access Roads

TAPS Oil Pipeline

- Other Pipelines
- Powerlines
- State Highways
- Airports
- Camps
- Landmarks
- Selected Wetlands

Land Ownership

- Federal (100)
- Federal: COE (1CE)
- Private (200)
- State (300)
- State: MHT (3MH)
- State: UA (3UA)
- Borough (400)

REV	DATE	REVISIONS	BY	CHECKED BY	PROJ. MANAGER	CUST. APPROVAL
4B	5/21/04	Compressor station sites for initial annual average capacity of 4,500 MMSCFD added; MP 0.0 to MP 1.0 realigned for Point of Origin relocation.	EG	PAC	KM	
4A	5/13/02	Compiled and recreated in digital form based on rev. 3 Ownership sheets, rev. 3 Civil sheets, and rev. 4 Pipeline sheets. Land ownership updated. Background map changed to USGS quads.	IWM	MTA	MRF	

ALASKAN NORTHWEST NATURAL GAS TRANSPORTATION CO.

Baker
 Michael Baker Jr., Inc.
 A Unit of Michael Baker Corporation
 4601 Business Park Blvd., Suite 42
 Anchorage, Alaska 99503
 Phone: (907) 273-1600
 Fax: (907) 273-1699

This document is the property of the Alaskan Northwest Natural Gas Transportation Company (ANNATC), a partnership, or one or more of its associated companies. It contains proprietary and confidential information. The unauthorized use, reproduction, and/or disclosure of this information is prohibited pursuant to AS 40.25.120(g)(4) and by applicable State and Federal laws including, but not limited to: the Alaska Land Act, AS 38.05.035(a)(9); Article I, Section 22 of the Alaska Constitution; the Federal Trade Secrets Act, 18 USC § 1905; and the Federal Freedom of Information Act, Exemption 4, 5 USC 552(b)(4). Public access to this document also may be limited by the Federal Energy Regulatory Commission Statement of Policy on Treatment of Previously Public Documents, 37 FR 61.030 (2001). In addition, this document is protected as an unpublished work under the United States Copyright Law, 17 USC § 101 et seq. All rights are reserved; unauthorized reproduction is prohibited. ANNATC should be provided with written notice of any request for this document (other than a request from a State agency or official), as well as a reasonable opportunity to object to any proposed release of this document.

NATURAL GAS PIPELINE

LAND USE AND OWNERSHIP




M.P. 523.93 to M.P. 529.38

ALASKA SEGMENT OF THE ALASKA NATURAL GAS TRANSPORTATION SYSTEM

0 500 1,000 2,000 3,000 4,000 Feet

DRAWING NO.: 4680-15-00-B-O-093

REV.: 4

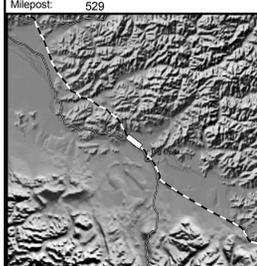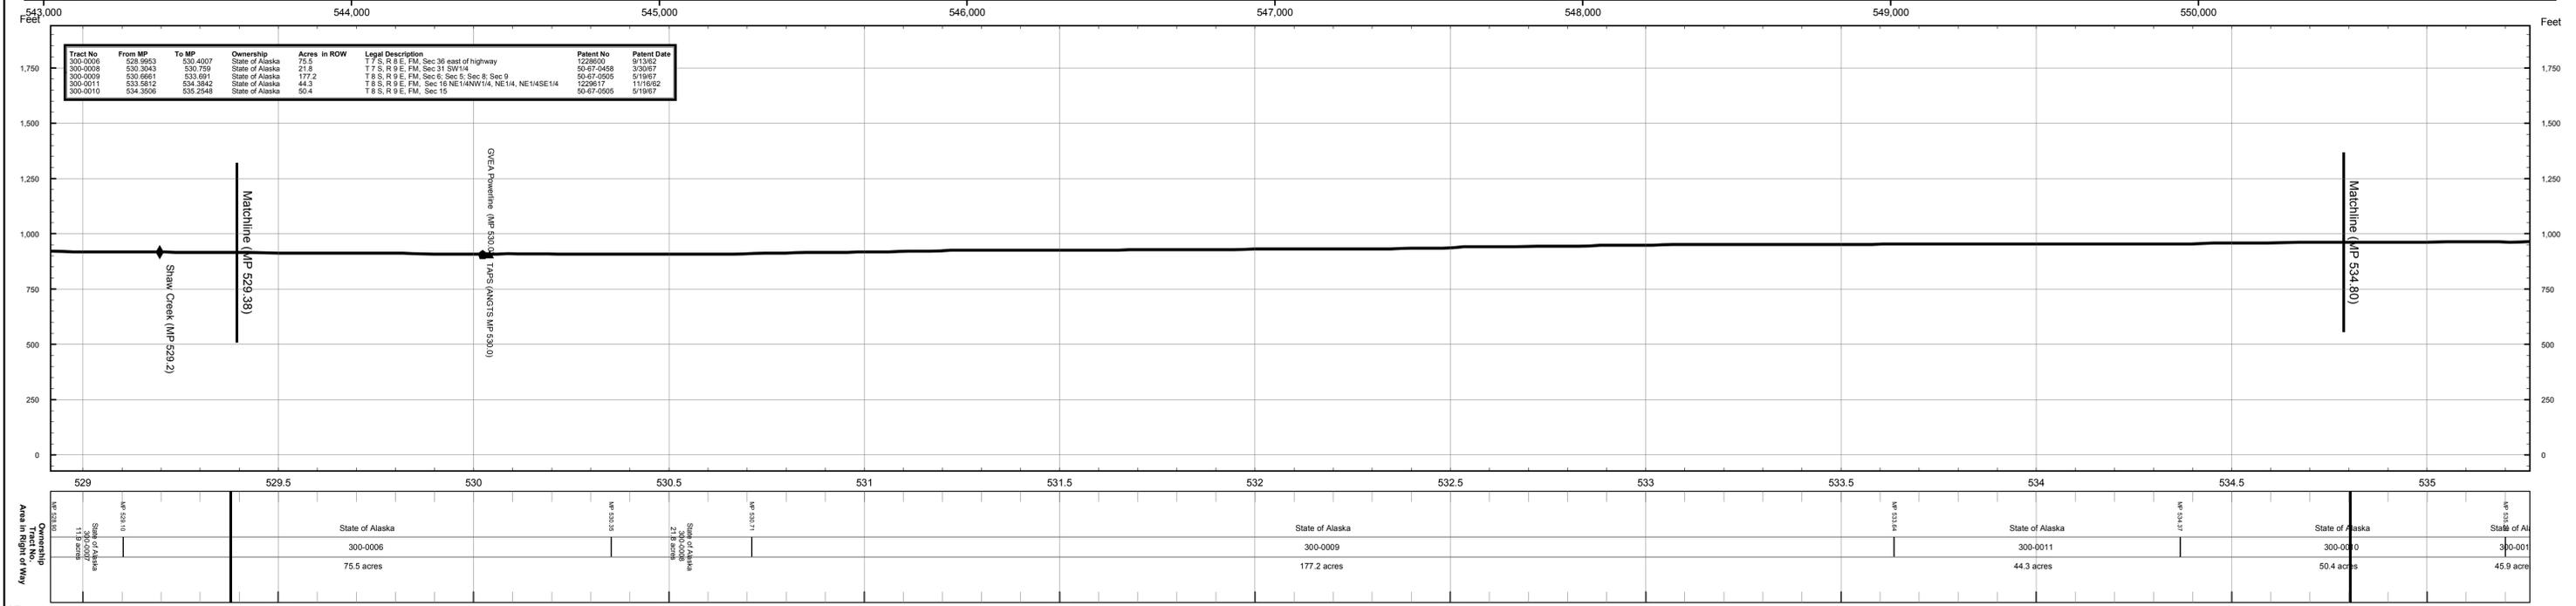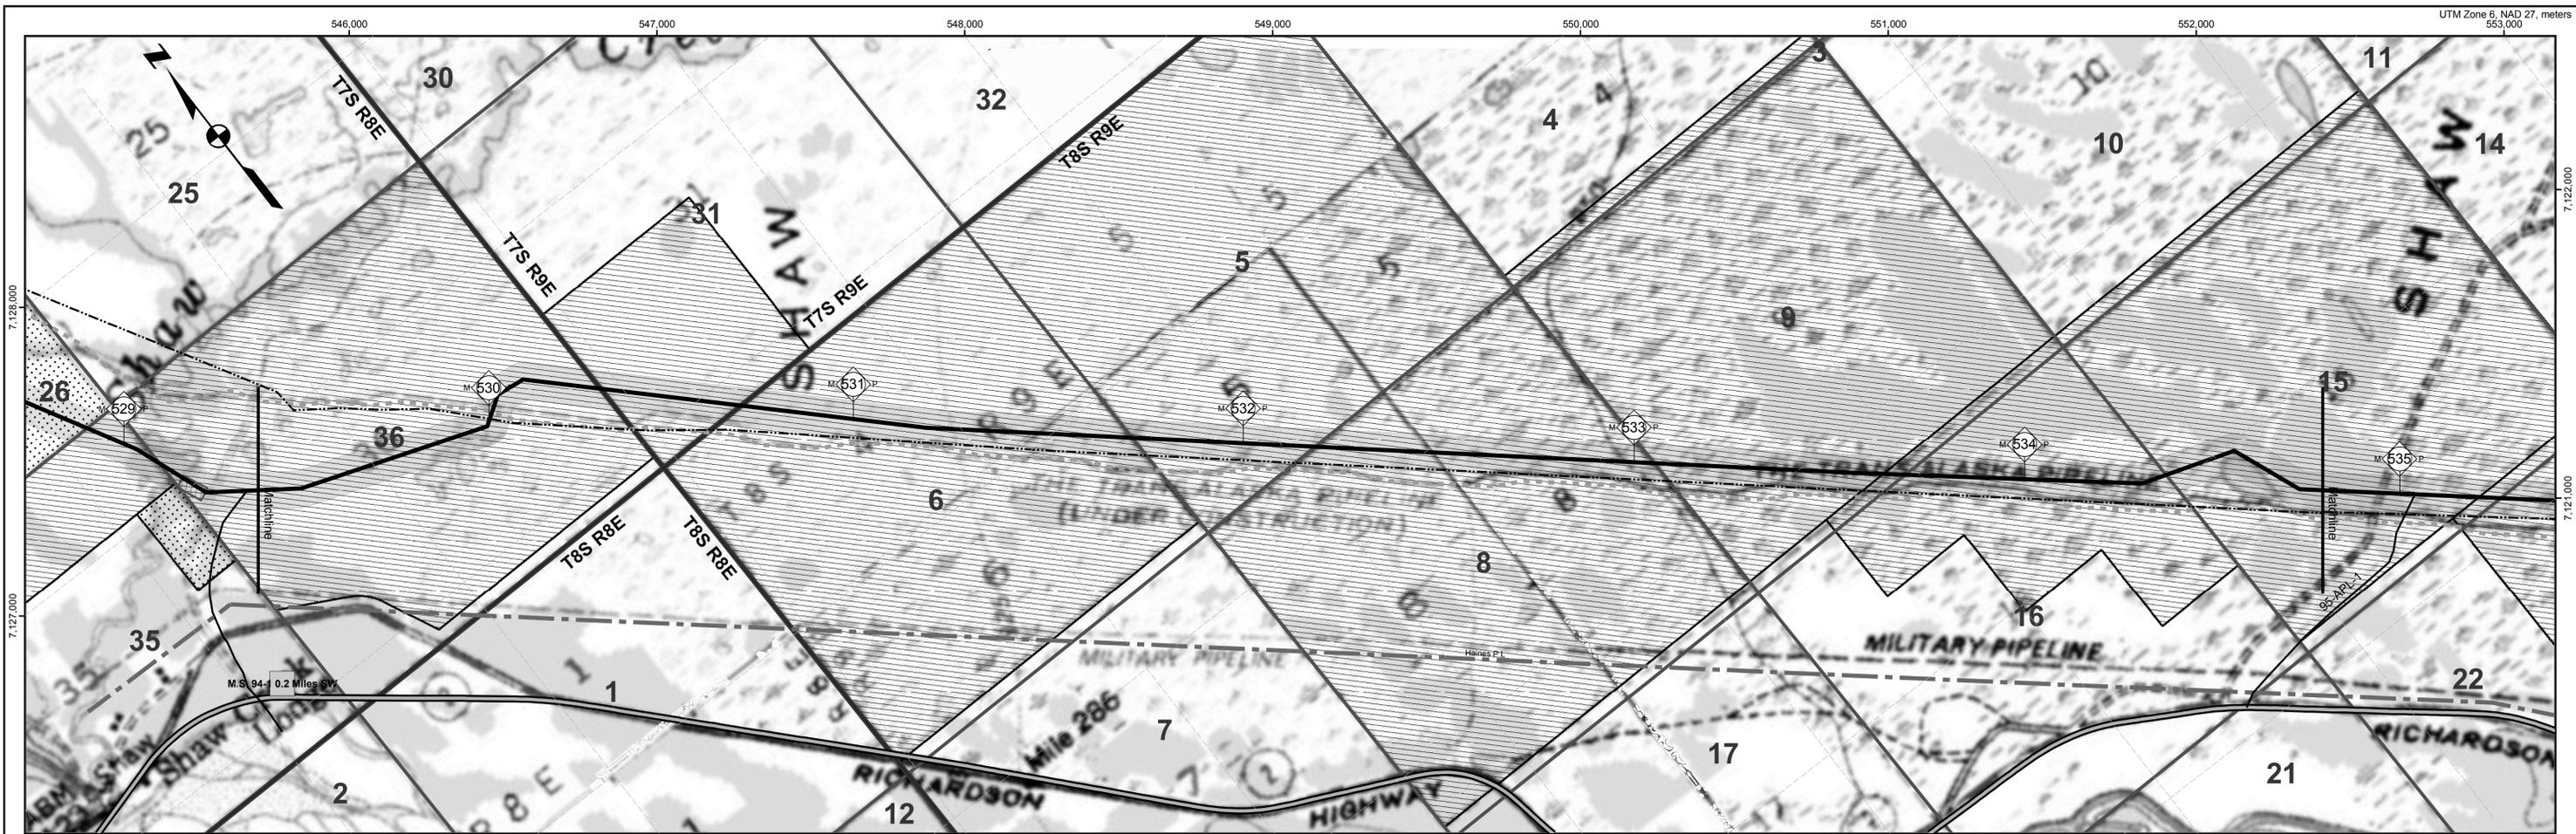

- Proposed Centreline**
- TAPS Oil Pipeline**
- Other Pipelines**
- Powerlines**
- State Highways**
- Airports**
- Camps**
- Landmarks**
- Selected Wetlands**
- Storage Yards**
- Compressor Stations**
- Material Sites**
- River Staging Areas**
- Access Roads**
- Land Ownership**
- Federal (100)**
- Federal: COE (1CE)**
- Private (200)**
- State (300)**
- State: MHT (3MH)**
- State: UA (3UA)**
- Borough (400)**

REV	DATE	REVISIONS	BY	CHECKED BY	PROJ. MANAGER	CUST. APPROVAL
4B	5/21/04	Compressor station sites for initial annual average capacity of 4,500 MMSCFD added; MP 0.0 to MP 1.0 realigned for Point of Origin relocation.	EG	PAC	KM	
4A	5/13/02	Compiled and recreated in digital form based on rev. 3 Ownership sheets, rev. 3 Civil sheets, and rev. 4 Pipeline sheets. Land ownership updated. Background map changed to USGS quads.	IWM	MTA	MRF	

ALASKAN NORTHWEST NATURAL GAS TRANSPORTATION CO.

Baker
 Michael Baker Jr., Inc.
 A Unit of Michael Baker Corporation
 4601 Business Park Blvd., Suite 42
 Anchorage, Alaska 99503
 Phone: (907) 273-1600
 Fax: (907) 273-1699

This document is the property of the Alaskan Northwest Natural Gas Transportation Company (ANNATC), a partnership, or one or more of its associated companies. It contains proprietary and confidential information. The unauthorized use, reproduction, and/or disclosure of this information is prohibited pursuant to AS 40.25.120(g)(4) and by applicable State and Federal laws including, but not limited to: the Alaska Land Act, AS 38.05.035(a)(9); Article I, Section 22 of the Alaska Constitution; the Federal Trade Secrets Act, 18 USC § 1905; and the Federal Freedom of Information Act, Exemption 4, 5 USC 552(b)(4). Public access to this document also may be limited by the Federal Energy Regulatory Commission Statement of Policy on Treatment of Previously Public Documents, 37 FR 61,030 (2001). In addition, this document is protected as an unpublished work under the United States Copyright Law, 17 USC § 101 et seq. All rights are reserved; unauthorized reproduction is prohibited. ANNATC should be provided with written notice of any request for this document (other than a request from a State agency or official), as well as a reasonable opportunity to object to any proposed release of this document.

NATURAL GAS PIPELINE

LAND USE AND OWNERSHIP



M.P. 529.38 to M.P. 534.80

ALASKA SEGMENT OF THE ALASKA NATURAL GAS TRANSPORTATION SYSTEM

0 500 1,000 2,000 3,000 4,000 Feet

DRAWING NO.: 4680-15-00-B-O-094

REV.: 4

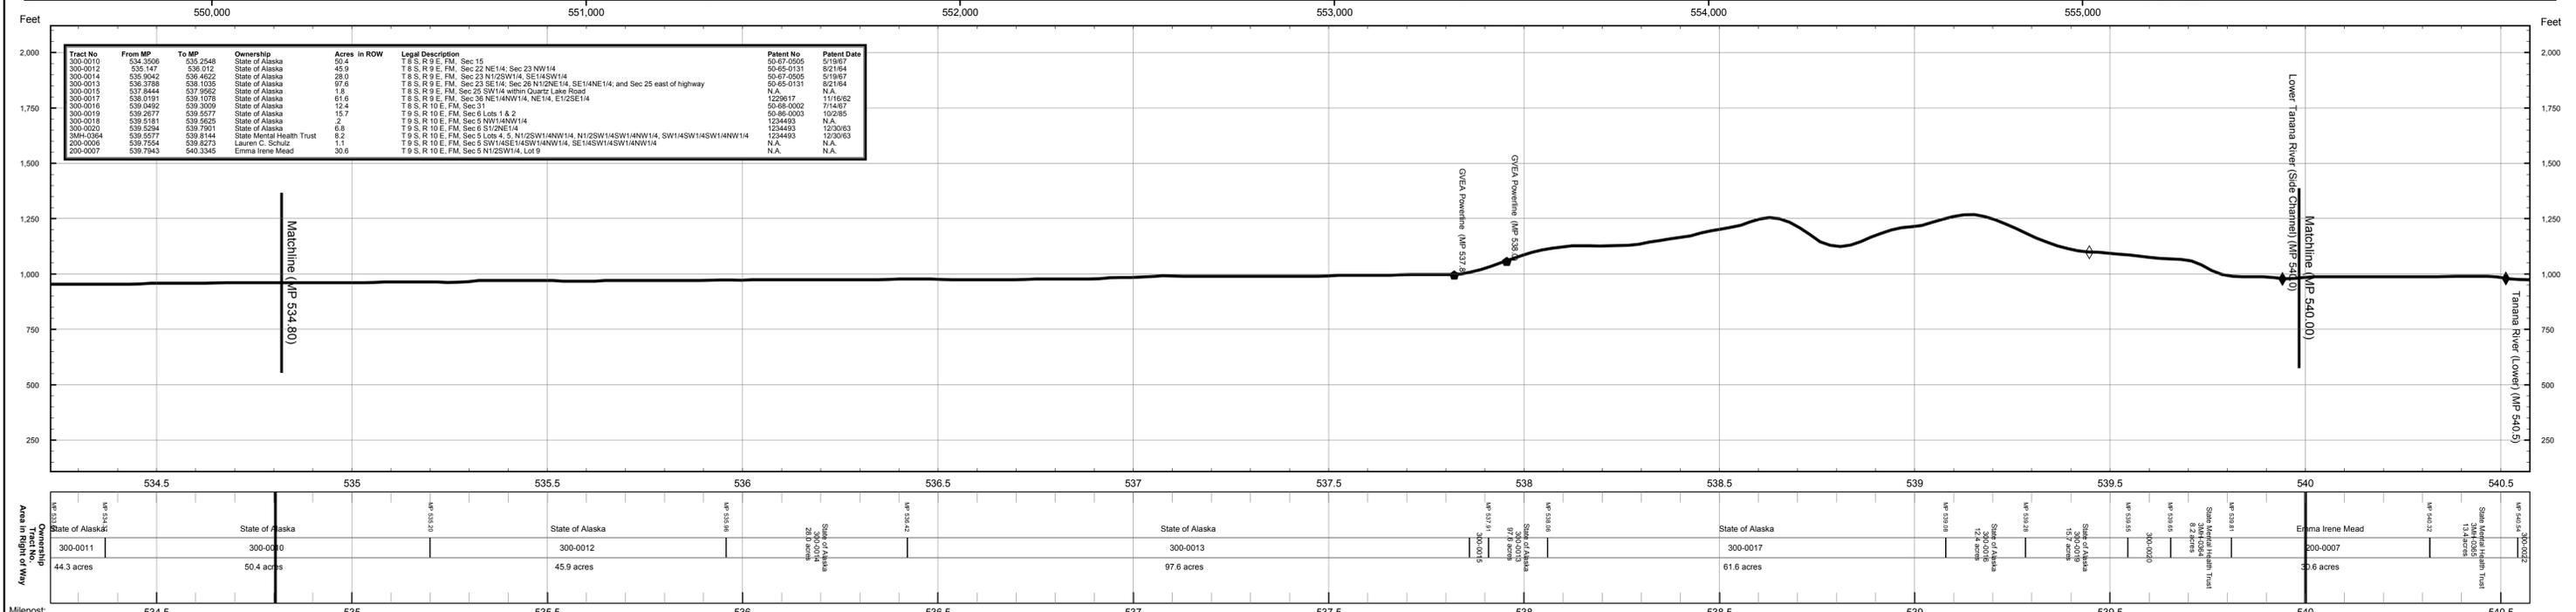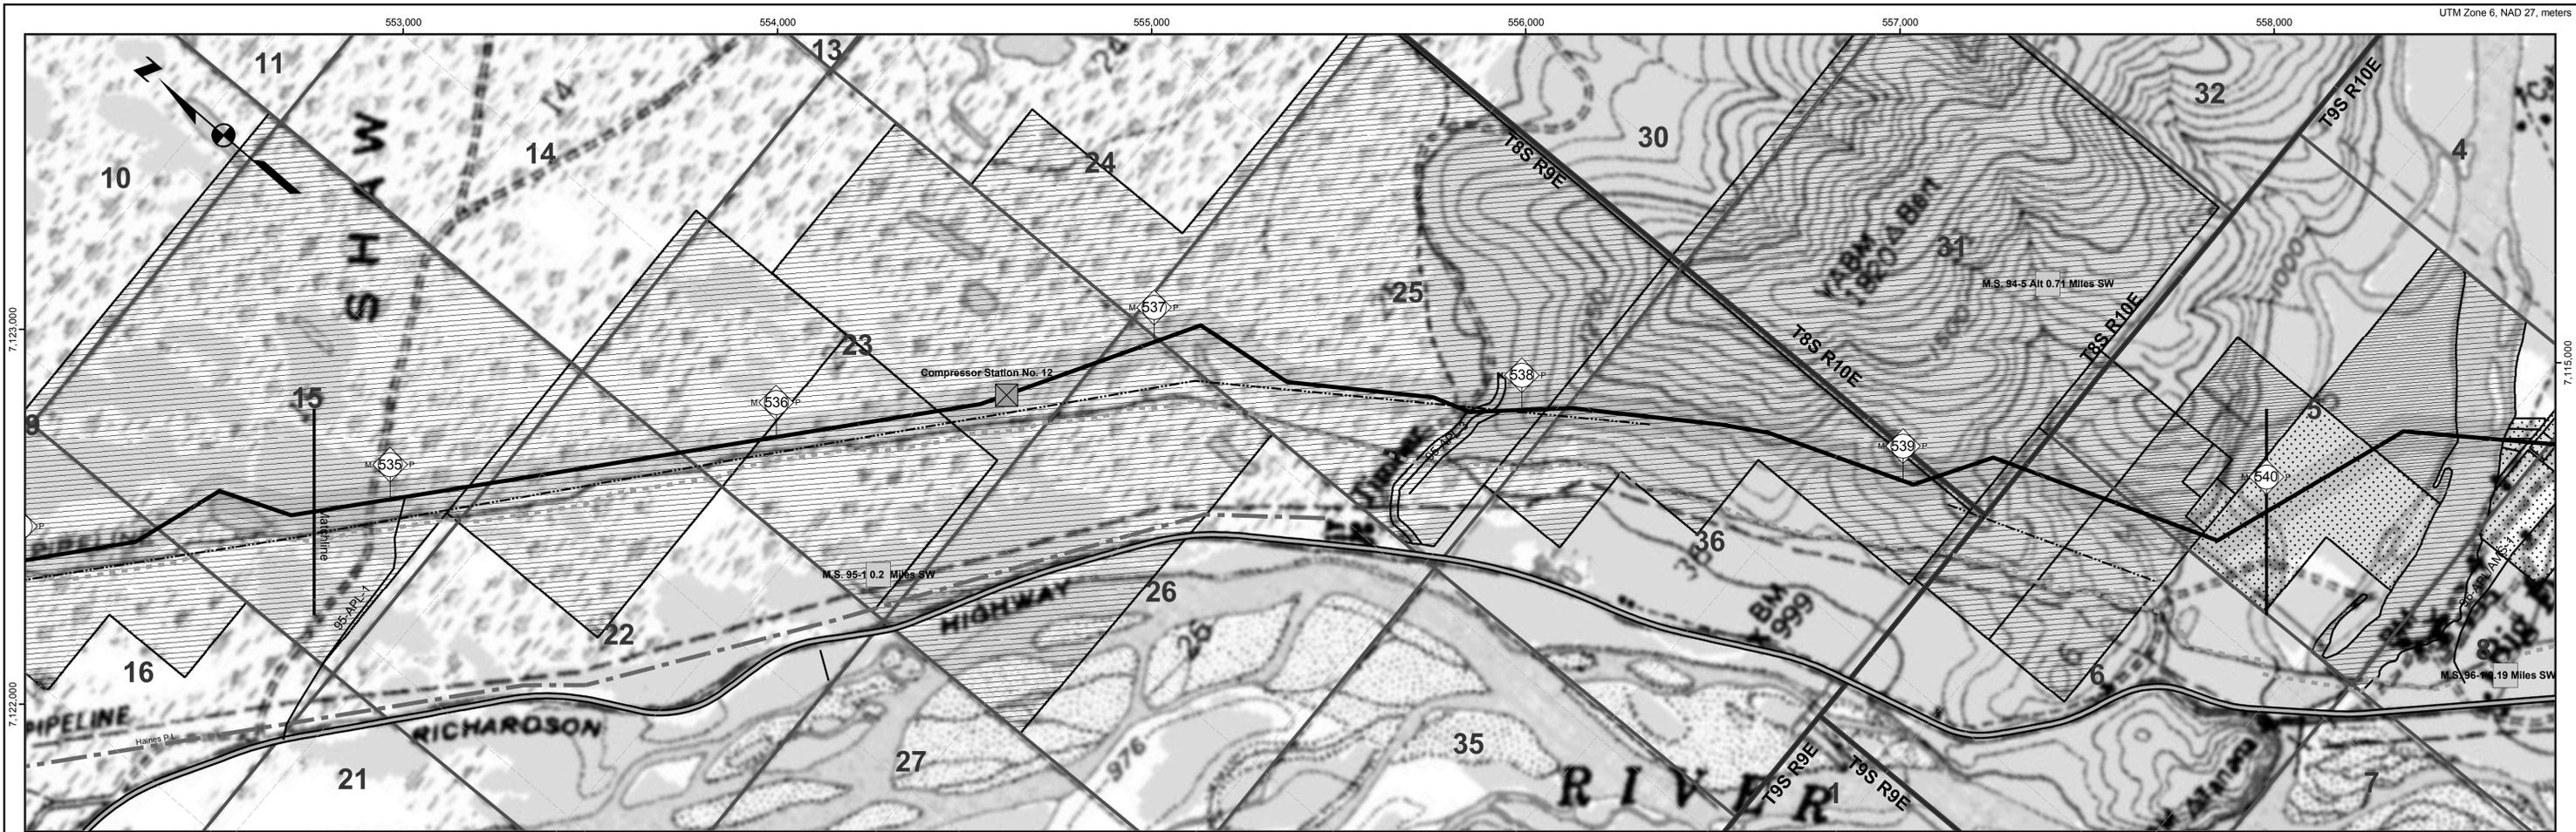

Land Ownership

**ALASKAN NORTHWEST
NATURAL GAS TRANSPORTATION CO.**

Baker
Michael Baker Jr., Inc.
A Unit of Michael Baker Corporation
4601 Business Park Blvd., Suite 42
Anchorage, Alaska 99503
Phone: (907) 273-1600
Fax: (907) 273-1699

NATURAL GAS PIPELINE

LAND USE AND OWNERSHIP

M.P. 534.80 to M.P. 540.00


**ALASKA SEGMENT OF THE
ALASKA NATURAL GAS TRANSPORTATION SYSTEM**

REV	DATE	REVISIONS	BY	CHECKED BY	PROJ. MANAGER	CUST. APPROVAL
4B	5/21/04	Compressor station sites for initial annual average capacity of 4,500 MMSCFD added; MP 0.0 to MP 1.0 realigned for Point of Origin relocation.	EG	PAC	KM	
4A	5/13/02	Compiled and recreated in digital form based on rev. 3 Ownership sheets, rev. 3 Civil sheets, and rev. 4 Pipeline sheets. Land ownership updated. Background map changed to USGS quads.	IWM	MTA	MRF	


0 500 1,000 2,000 3,000 4,000 Feet

DRAWING NO.: 4680-15-00-B-O-095

REV.: 4

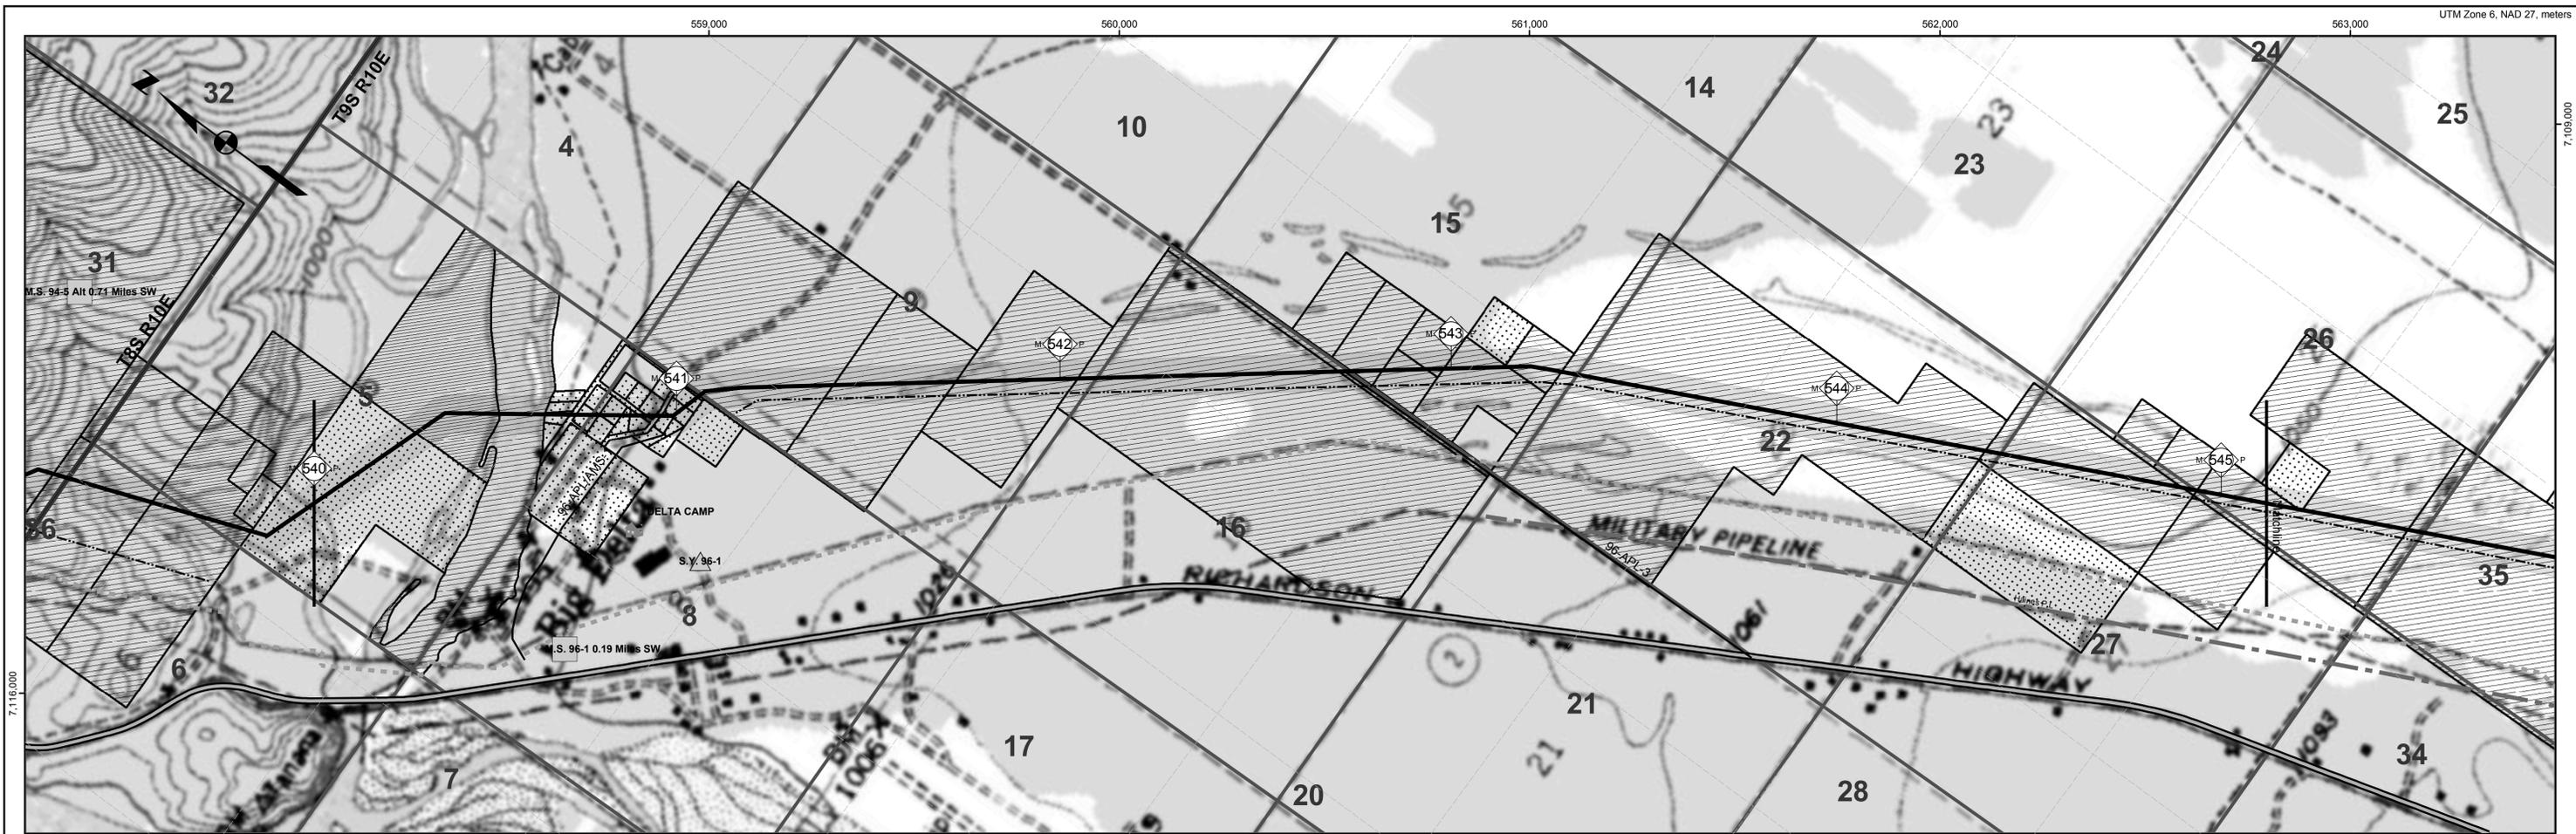

Tract No.	From MP	To MP	Ownership	Acres in ROW	Legal Description	Patent No.	Patent Date
200-0007	540.7543	540.3345	Emma Irene Mead	30.6	T 9 S, R 10 E, FM, Sec 5 N1/2SW1/4, Lot 9	N.A.	N.A.
3MH-0365	540.2966	540.5452	State Mental Health Trust	13.4	T 9 S, R 10 E, FM, Sec 5 NW1/4SE14, Lots 6 & 7	1234493	12/30/63
200-0022	540.527	540.0775	State of Alaska	7.9	T 9 S, R 10 E, FM, Sec 5 within the Tanana River	N.A.	N.A.
200-0011	540.6572	540.7957	Carl H. Engdall Alaska Trust	7.7	Carl Engdall Subd (80-113), Block A Lot 1	N.A.	N.A.
200-0010	540.6562	540.7233	Charles S. & Nancy K. Nelson	1.1	Carl Engdall Subd (80-113), Block A Lot 3	N.A.	N.A.
200-0009	540.6514	540.7493	Fairica A. & Larson P. Martin, Jr.	1.2	Carl Engdall Subd (80-113), Block A Lot 3	N.A.	N.A.
200-0008	540.6715	540.7566	Anne L. Ruyburn	7	Carl Engdall Subd (80-113), Block A Lot 4	N.A.	N.A.
200-0087	540.691	541.0787	Subdivider	3.4	Carl Engdall Subd (80-113) Subdivision streets	N.A.	N.A.
200-0084	540.7084	540.7978	Arctic Structures	3	T 9 S, R 10 E, FM, Sec 8 Lot 1	N.A.	N.A.
200-0013	540.73	540.7997	Carl H. Engdall Alaska Trust	1.6	Carl Engdall Subd (80-113), Block F Lot 6	N.A.	N.A.
200-0012	540.7033	540.8391	David J. & Elizabeth A. Johnson	1.8	Carl Engdall Subd (80-113), Block F Lot 8	N.A.	N.A.
200-0017	540.7659	540.8395	Carl H. Engdall Alaska Trust	1.4	Carl Engdall Subd (80-113), Block F Lot 5	N.A.	N.A.
200-0016	540.7997	540.8718	Carl H. Engdall Alaska Trust	1.8	Carl Engdall Subd (80-113), Block F Lot 2	N.A.	N.A.
200-0019	540.8229	540.8845	Carl H. Engdall Alaska Trust	1.3	Carl Engdall Subd (80-113), Block F Lot 3	N.A.	N.A.
200-0015	540.8582	540.8704	Carl H. Engdall Alaska Trust	2.3	Carl Engdall Subd (80-113), Block E Lot 7	N.A.	N.A.
200-0018	540.8644	540.92	Carl H. Engdall Alaska Trust	6	Carl Engdall Subd (80-113), Block E Lot 4	N.A.	N.A.
200-0020	540.8738	540.9293	Carl H. Engdall Alaska Trust	1.1	Carl Engdall Subd (80-113), Block F Lot 4	N.A.	N.A.
200-0023	540.8981	540.9695	Carl H. Engdall Alaska Trust	4	Carl Engdall Subd (80-113), Block G Lot 4	N.A.	N.A.
200-0022	540.8997	540.9676	Thomas E. & Marion B. Wilson	1.5	Carl Engdall Subd (80-113), Block E Lot 5	N.A.	N.A.
200-0026	540.9381	540.9973	Carl H. Engdall Alaska Trust	1.6	Carl Engdall Subd (80-113), Block G Lot 5	N.A.	N.A.
200-0021	540.9567	540.9714	Jeffery Allen Johnson	0	Carl Engdall Subd (80-113), Block E Lot 4	N.A.	N.A.
200-0024	540.9664	541.0366	Paul H. & Owenwyn A. Jennings	1.7	Carl Engdall Subd (80-113), Block G Lot 6	N.A.	N.A.
200-0027	540.9785	540.9973	Carl H. Engdall Alaska Trust	2	Carl Engdall Subd (80-113), Block G Lot 3	N.A.	N.A.
200-0028	540.989	541.1221	Robert Nelson Crowder	1.4	T 9 S, R 10 E, FM, Sec 14 NE1/4SE14NE1/4	N.A.	N.A.
200-0025	541.0164	541.0727	Carl H. Engdall Alaska Trust	1.6	Carl Engdall Subd (80-113), Block G Lot 7	N.A.	N.A.
200-0023	541.0612	541.4543	State of Alaska	20.8	T 9 S, R 10 E, FM, Sec 9 NW1/4	1234493	12/30/63
200-0024	541.3835	541.7686	State of Alaska	18.9	T 9 S, R 10 E, FM, Sec 9 N1/2SW1/4	1234493	12/30/63
200-0025	541.0956	542.0785	State of Alaska	18.9	T 9 S, R 10 E, FM, Sec 9 SE1/4SW1/4, SW1/4SE1/4	1234493	12/30/63
200-0026	542.0076	542.779	State of Alaska	40.8	T 9 S, R 10 E, FM, Sec 16 Portion E/2 east of Richardson Highway	1234493	12/30/63
200-0028	542.6523	542.8166	State of Alaska	18.9	T 9 S, R 10 E, FM, Sec 15 & 16 within Tanana Loop Road	1234493	12/30/63
200-0029	542.6839	542.7031	State of Alaska	6.6	T 9 S, R 10 E, FM, Sec 15 S1/2SW1/4NW1/4	1234493	12/30/63
200-0029	542.6962	542.8596	State of Alaska	4.7	T 9 S, R 10 E, FM, Sec 15 N1/2NW1/4SW1/4	1234493	12/30/63
200-0031	542.7957	542.9656	State of Alaska	6.4	T 9 S, R 10 E, FM, Sec 15 ASLS 80-7, Tract C-5	1234493	12/30/63
200-0030	542.8754	543.0158	State of Alaska	3.0	T 9 S, R 10 E, FM, Sec 15 ASLS 80-7, Tracts C-6, C-7, & C-8	1234493	12/30/63
200-0032	542.9440	543.2260	State of Alaska	10.2	T 9 S, R 10 E, FM, Sec 15 ASLS 80-7, Tracts C-4	1234493	12/30/63
200-0029	543.0847	543.1714	Mark S. Jaynes	0	T 9 S, R 10 E, FM, Sec 15 ASLS 80-7, Tracts C-4	N.A.	N.A.
200-0033	543.1404	543.3045	State of Alaska	10.2	T 9 S, R 10 E, FM, Sec 15 SW1/4NE1/4SW1/4	1234493	12/30/63
200-0034	543.2602	544.4087	State of Alaska	66.8	T 9 S, R 10 E, FM, Sec 22 NW1/4, W1/2NE1/4, W1/2SE1/4, NE1/4 NE1/4 SW1/4	1234493	12/30/63
200-0035	544.3627	544.4211	State & Monah Heller	0	T 9 S, R 10 E, FM, Sec 27 E1/2NE1/4	N.A.	N.A.
200-0035	544.373	544.9296	State of Alaska	29.9	T 9 S, R 10 E, FM, Sec 27 E1/2NE1/4	50-64-0237	6/18/64
200-0036	544.7988	544.8188	State of Alaska	10	T 9 S, R 10 E, FM, Sec 25 ASLS 79-274, Tract B-2-C	50-68-0094	10/31/67
200-0037	544.8158	544.9573	State of Alaska	3.0	T 9 S, R 10 E, FM, Sec 25 ASLS 79-274, Tract B-2-C	50-68-0094	10/31/67
200-0038	544.911	545.0046	State of Alaska	10	T 9 S, R 10 E, FM, Sec 27 ASLS 79-274, Tract C-1	50-68-0093	10/29/67
200-0039	545.0268	545.0268	State of Alaska	30.2	T 9 S, R 10 E, FM, Sec 26 ASLS 79-274, Tract C-1	50-68-0094	10/31/67
200-0031	545.0999	545.2323	Peter C. Sorenson	2.8	T 9 S, R 10 E, FM, Sec 26 ASLS 79-274, Tract C-2-B	N.A.	N.A.

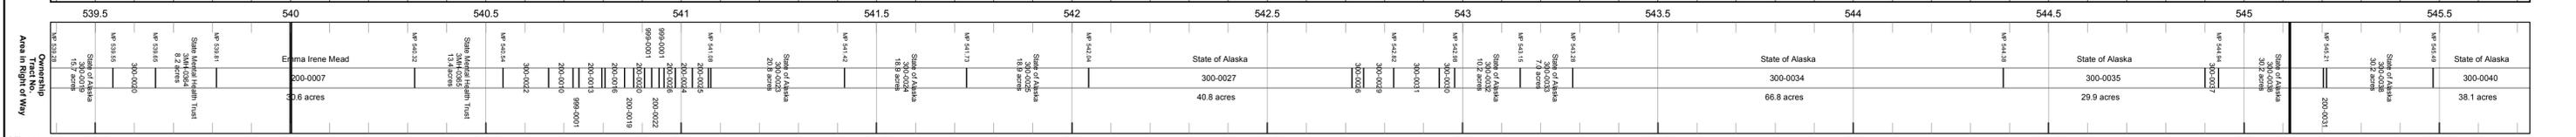

Proposed Centreline

- Storage Yards
- Compressor Stations
- Material Sites
- River Staging Areas
- Access Roads

TAPS Oil Pipeline

- Other Pipelines
- Powerlines
- State Highways
- Airports
- Camps
- Landmarks
- Selected Wetlands

Land Ownership

- Federal (100)
- Federal: COE (1CE)
- Private (200)
- State (300)
- State: MHT (3MH)
- State: UA (3UA)
- Borough (400)

REV	DATE	REVISIONS	BY	CHECKED BY	PROJ. MANAGER	CUST. APPROVAL
4B	5/21/04	Compressor station sites for initial annual average capacity of 4,500 MMSCFD added; MP 0.0 to MP 1.0 realigned for Point of Origin relocation.	EG	PAC	KM	
4A	5/13/02	Compiled and recreated in digital form based on rev. 3 Ownership sheets, rev. 3 Civil sheets, and rev. 4 Pipeline sheets. Land ownership updated. Background map changed to USGS quads.	IWM	MTA	MRF	

ALASKAN NORTHWEST NATURAL GAS TRANSPORTATION CO.

Baker
Michael Baker Jr., Inc.
A Unit of Michael Baker Corporation
4601 Business Park Blvd., Suite 42
Anchorage, Alaska 99503
Phone: (907) 273-1600
Fax: (907) 273-1699

This document is the property of the Alaskan Northwest Natural Gas Transportation Company (ANNATC), a partnership, or one or more of its associated companies. It contains proprietary and confidential information. The unauthorized use, reproduction, and/or disclosure of this information is prohibited pursuant to AS 40.25.120(g)(4) and by applicable State and Federal laws including, but not limited to: the Alaska Land Act, AS 38.05.035(a)(9); Article I, Section 22 of the Alaska Constitution; the Federal Trade Secrets Act, 18 USC § 1905; and the Federal Freedom of Information Act, Exemption 4, 5 USC § 552(b)(4). Public access to this document also may be limited by the Federal Energy Regulatory Commission Statement of Policy on Treatment of Previously Public Documents, 37 FR 61,030 (2001). In addition, this document is protected as an unpublished work under the United States Copyright Law, 17 USC § 101 et seq. All rights are reserved; unauthorized reproduction is prohibited. ANNATC should be provided with written notice of any request for this document (other than a request from a State agency or official), as well as a reasonable opportunity to object to any proposed release of this document.


NATURAL GAS PIPELINE

LAND USE AND OWNERSHIP
M.P. 540.00 to M.P. 545.12


ALASKA SEGMENT OF THE ALASKA NATURAL GAS TRANSPORTATION SYSTEM

0 500 1,000 2,000 3,000 4,000 Feet

DRAWING NO.: 4680-15-00-B-O-096 REV.: 4

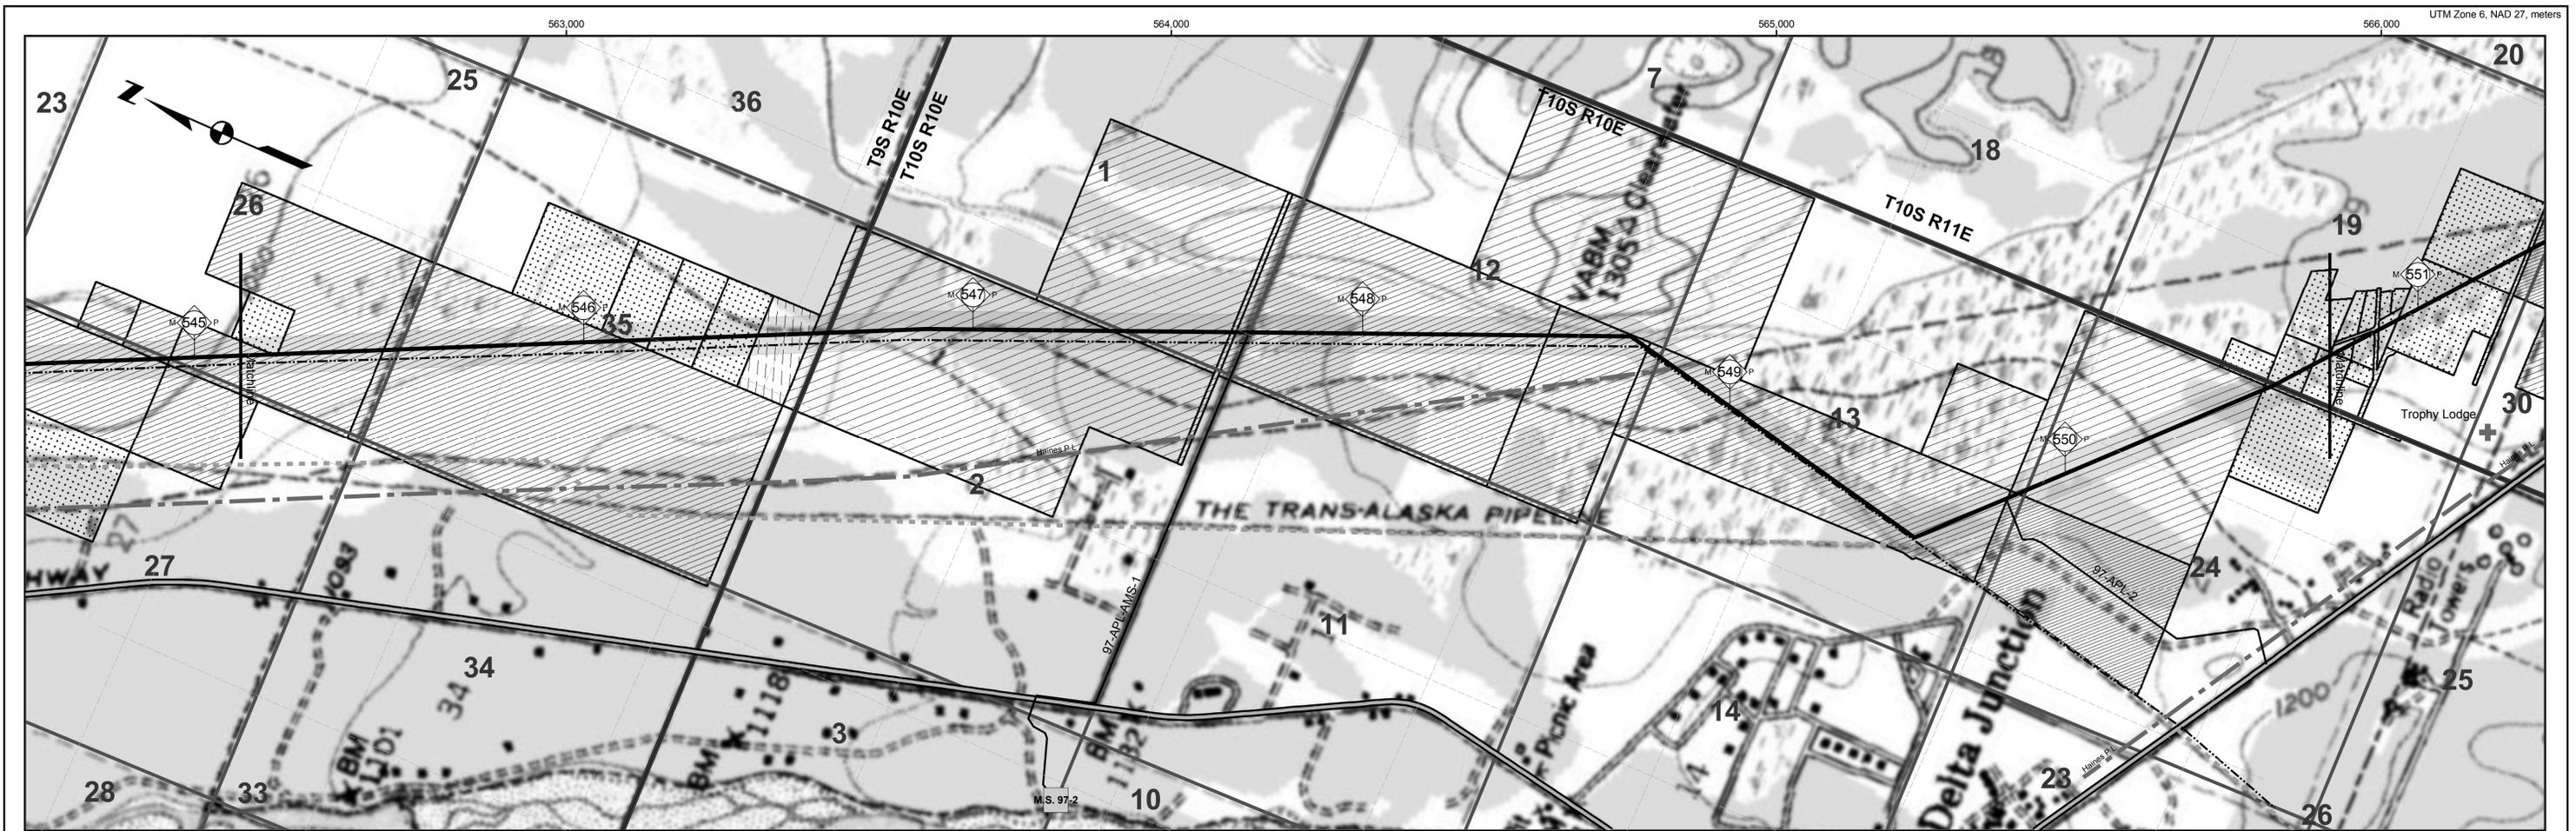

Tract No	From MP	To MP	Ownership	Acres in ROW	Legal Description	Patent No	Patent Date
300-0039	545.9268	545.9088	State of Alaska	30.2	T 9 S, R 10 E, FM, Sec 26 ASLS 79-274, Tract C-1	50-48-0094	10/21/67
300-0031	545.0999	545.2323	Peter C. Scoreson	2.1	T 9 S, R 10 E, FM, Sec 26 ASLS 79-274, Tract C-2-B	N.A.	N.A.
300-0040	545.4532	545.2164	State of Alaska	38.1	T 9 S, R 10 E, FM, Sec 25 W1/2	1234493	12/30/63
300-0032	546.0098	546.055	Marvin B. Robertson	2	T 9 S, R 10 E, FM, Sec 25 ASLS 79-138, Block One, Lot 6	N.A.	N.A.
300-0033	546.0411	546.1005	Mark L. Torrence	3.8	T 9 S, R 10 E, FM, Sec 25 ASLS 79-138, Block Two, Lot 1	N.A.	N.A.
300-0034	546.1608	546.3298	Cynthia R. Gray, Riva Cynthia R. Simpson	7.8	T 9 S, R 10 E, FM, Sec 25 ASLS 79-138, Block Two, Lot 5	N.A.	N.A.
300-0035	546.2962	546.4814	Ronald D. Reynolds	8.3	T 9 S, R 10 E, FM, Sec 25 ASLS 79-138, Block Three, Lot 1	N.A.	N.A.
400-0001	546.4238	546.6083	City of Delta Junction	8.5	T 9 S, R 10 E, FM, Sec 25 ASLS 79-138, Block Three, Lot 6	N.A.	N.A.
300-0041	546.4238	547.4781	University of Alaska	46.9	T 9 S, R 10 E, FM, Sec 2 NE1/4, NW1/2SE1/4, SE1/4SE1/4	1229563	11/14/62
300-0042	547.2414	547.6803	University of Alaska	18.3	T 10 S, R 10 E, FM, Sec 1 SW1/4	1227324	6/12/62
300-0043	547.8424	547.9337	State of Alaska	5	T 10 S, R 10 E, FM, Sec 1 & 12 within Jack Warren Road	N.A.	N.A.
300-0044	547.6558	548.4844	State of Alaska	48.5	T 10 S, R 10 E, FM, Sec 12 NW1/4, N1/2SW1/4	1227324	6/12/62
300-0045	548.4568	548.7528	State of Alaska	13.4	T 10 S, R 10 E, FM, Sec 12 S1/2SW1/4	1209497	6/6/60
300-0046	548.5877	548.8683	University of Alaska	4.1	T 10 S, R 10 E, FM, Sec 12 SE1/4, Sec 13 N1/2NE1/4	1229563	11/14/62
300-0047	548.7381	549.8546	State of Alaska	64.4	T 10 S, R 10 E, FM, Sec 13 E1/2SW1/2	1209497	Date presently
300-0048	549.7811	549.9169	State Mental Health Trust	2.9	T 10 S, R 10 E, FM, Sec 24 SE1/4, Sec 13 N1/2NE1/4, Tract A	63800	6/8/60
300-0049	549.823	549.8867	University of Alaska	6	T 10 S, R 10 E, FM, Sec 13 SW1/4SE1/4	1229563	N.A.
300-0050	549.8546	550.161	University of Alaska	39.7	T 10 S, R 10 E, FM, Sec 24 NE1/4	1227324	6/12/62
300-0051	550.5018	550.6121	Rainbow, Inc.	2.2	T 10 S, R 10 E, Sec 24 NE1/4SE1/4	N.A.	N.A.
300-0052	550.5262	550.6038	David B. A. Fredricka C. A. Gibbs	9	T 10 S, R 10 E, FM, Sec 19 Lot 4	N.A.	N.A.
300-0045	550.561	550.9144	State of Alaska	1.7	T 10 S, R 11 E, FM, Sec 19 ASLS 79-164 Greely "A", subdivision streets	TA F-24808	10/20/67
300-0038	550.6078	550.7311	Natalie Leigh Kusz	5.9	Maranatha Subd. (81-204) Lot 6	N.A.	N.A.
300-0040	550.6364	550.7674	Natalie Leigh Kusz	4.0	Maranatha Subd. (81-204) Lot 6	N.A.	N.A.
300-0037	550.7162	550.7986	L. Kuszum	1.0	Maranatha Subd. (81-204) Lot 4	N.A.	N.A.

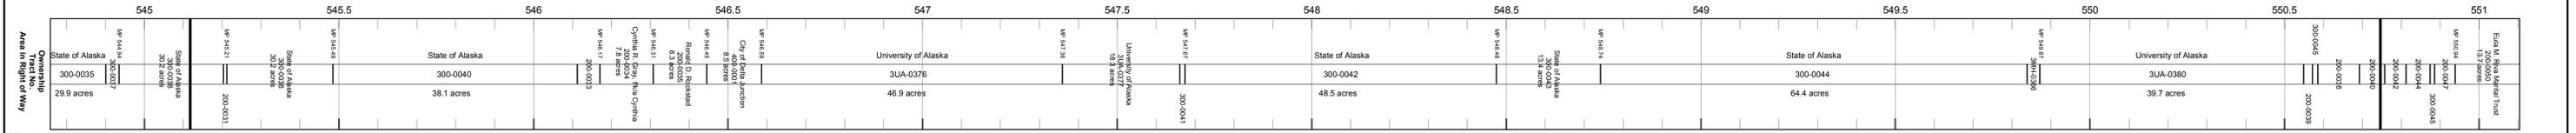

Proposed Centreline

- Storage Yards
- Compressor Stations
- Material Sites
- River Staging Areas
- Access Roads

TAPS Oil Pipeline

- Other Pipelines
- Powerlines
- State Highways
- Airports
- Camps
- Landmarks
- Selected Wetlands

Land Ownership

- Federal (100)
- Federal: COE (1CE)
- Private (200)
- State (300)
- State: MHT (3MH)
- State: UA (3UA)
- Borough (400)

REV	DATE	REVISIONS	BY	CHECKED BY	PROJ. MANAGER	CUST. APPROVAL
4B	5/21/04	Compressor station sites for initial annual average capacity of 4,500 MMSCFD added; MP 0.0 to MP 1.0 realigned for Point of Origin relocation.	EG	PAC	KM	
4A	5/13/02	Compiled and recreated in digital form based on rev. 3 Ownership sheets, rev. 3 Civil sheets, and rev. 4 Pipeline sheets. Land ownership updated. Background map changed to USGS quads.	IWM	MTA	MRF	

ALASKAN NORTHWEST NATURAL GAS TRANSPORTATION CO.

Baker
 Michael Baker Jr., Inc.
 A Unit of Michael Baker Corporation
 4601 Business Park Blvd., Suite 42
 Anchorage, Alaska 99503
 Phone: (907) 273-1600
 Fax: (907) 273-1699

This document is the property of the Alaskan Northwest Natural Gas Transportation Company (ANNATC), a partnership, or one or more of its associated companies. It contains proprietary and confidential information. The unauthorized use, reproduction, and/or disclosure of this information is prohibited pursuant to AS 40.25.120(g)(4) and by applicable State and Federal laws including, but not limited to: the Alaska Land Act, AS 38.05.035(a)(9); Article 1, Section 22 of the Alaska Constitution; the Federal Trade Secrets Act, 18 USC § 1905; and the Federal Freedom of Information Act, Exemption 4, 5 USC 552(b)(4). Public access to this document also may be limited by the Federal Energy Regulatory Commission Statement of Policy on Treatment of Previously Public Documents, 37 FR 61.030 (2001). In addition, this document is protected as an unpublished work under the United States Copyright Law, 17 USC § 101 et seq. All rights are reserved; unauthorized reproduction is prohibited. ANNATC should be provided with written notice of any request for this document (other than a request from a State agency or official), as well as a reasonable opportunity to object to any proposed release of this document.

NATURAL GAS PIPELINE


LAND USE AND OWNERSHIP
 M.P. 545.12 to M.P. 550.74

ALASKA SEGMENT OF THE ALASKA NATURAL GAS TRANSPORTATION SYSTEM

0 500 1,000 2,000 3,000 4,000 Feet

DRAWING NO.: 4680-15-00-B-O-097

REV.: 4

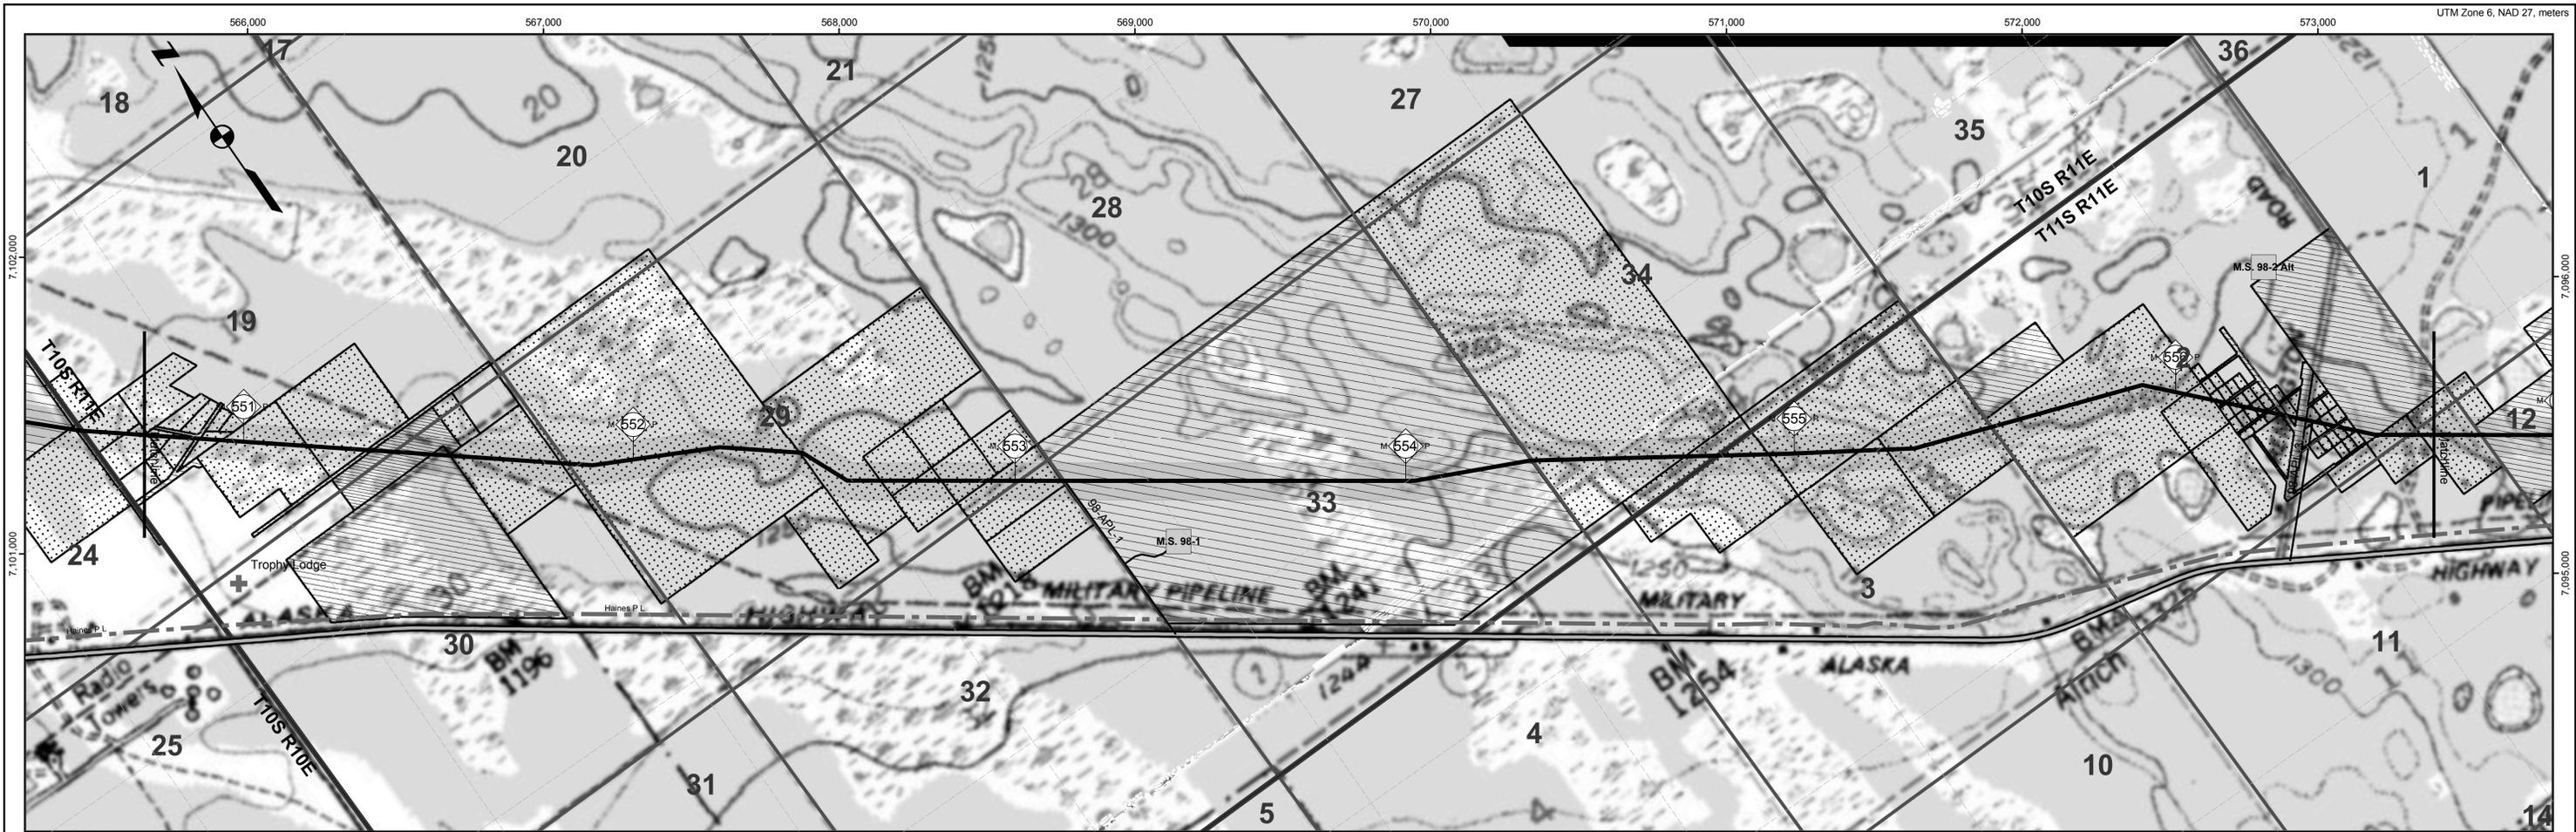

Tract No	From MP	To MP	Ownership	Acres in ROW	Legal Description	Patent No	Patent Date
200-0045	550.591	550.9144	State of Alaska	1.7	T 10 S R 11 E, FM Sec 19 ASLS 79-164 Greely "A", subdivision streets	TA F-24906	
200-0046	550.6384	550.7874	Natalie Leigh Kusz	1.0	Maranatha Subd. (81-204) Lot 6	NA	NA
200-0047	550.7152	550.7955	L. Kusz	1.0	Maranatha Subd. (81-204) Lot 4	NA	NA
200-0048	550.7514	550.8215	Behnel S. Kusz	4.3	Maranatha Subd. (81-204) Lot 7	NA	NA
200-0049	550.7729	550.7977	Natalie Leigh Kusz	1.7	Maranatha Subd. (81-204) Lot 9	NA	NA
200-0050	550.7973	550.8557	Natalie Leigh Kusz	1.0	Maranatha Subd. (81-204) Lot 19	NA	NA
200-0051	550.7974	550.8701	Behnel S. Kusz	2.2	Maranatha Subd. (81-204) Lot 18	NA	NA
200-0052	550.8339	550.9031	Natalie Leigh Kusz	1.0	Maranatha Subd. (81-204) Lot 20	NA	NA
200-0053	550.8511	550.9699	Arthur J. & Mary E. Saarloos	2.1	Maranatha Subd. (81-204) Lot 12	NA	NA
200-0054	550.8829	551.2045	Eula M. Riva Maribel Trust	13.7	T 10 S R 11 E, FM Sec 19 N12S1/4SE1/4, N12SW1/4SE1/4SW1/4, SE1/4SE1/4SW1/4	NA	NA
200-0055	550.899	550.9459	Arthur J. & Mary E. Saarloos	5	Maranatha Subd. (81-204) Lot 13	NA	NA
200-0056	550.9329	550.9987	Arthur J. & Mary E. Saarloos	6	Maranatha Subd. (81-204) Lot 14	NA	NA
200-0057	551.1251	551.3706	Thomas L. & Janet Y. Gilbertson	9.8	T 10 S R 11 E, FM Sec 19 SW1/4SE1/4	NA	NA
200-0058	551.2719	551.3507	State of Alaska	3	T 10 S R 11 E, FM Sec 30 ASLS 79-164 (Amended) Greely "B", East Miller Ave.	TA F-24906	10/20/67
200-0059	551.4233	551.5700	State of Alaska	3.4	T 10 S R 11 E, FM Sec 30 ASLS 79-164 (Amended) Greely "B", Parcel A, & Lots 2, 3, 4, & 5	TA F-24906	12/30/63
200-0060	551.5288	551.8536	Terry L. Wright	15.9	T 10 S R 11 E, FM Sec 30 Lots 11 & 12, SE1/4NE1/4NE1/4, NE1/4SE1/4NE1/4	NA	NA
200-0061	551.5328	551.5818	Arthur M. & Stella V. Yoder	10.3	T 10 S R 11 E, FM Sec 30 ASLS 79-164 (Amended) Greely "B", Parcel B	NA	NA
200-0062	551.7757	552.5249	Don-Mar Investments	37.7	T 10 S R 11 E, FM Sec 29 N12S1/4W1/4, NW1/4	NA	NA
200-0063	551.3871	552.0915	Toby M. & Alice M. Williams	10.3	T 10 S R 11 E, FM Sec 29 N12S1/4W1/4, W1/2SW1/4SE1/4 except south 264'	NA	NA
200-0064	552.523	552.5386	Samuel D. Dighton	2.0	T 10 S R 11 E, FM Sec 29 E1/2SE1/4SW1/4	NA	NA
200-0065	552.6212	552.7854	Richard Dale Reed	4.8	T 10 S R 11 E, FM Sec 29 NE1/4SW1/4SE1/4	NA	NA
200-0066	552.8843	552.8472	John & Helen E. Pfeiffer	4.6	T 10 S R 11 E, FM Sec 29 SE1/4SW1/4SE1/4	NA	NA
200-0067	552.7788	552.8713	Mark J. & Julie M. Lindemann	9.0	T 10 S R 11 E, FM Sec 29 SW1/4SW1/4SE1/4	NA	NA
200-0068	552.7854	552.9533	Charles W. & Cecilia Patry	6.3	T 10 S R 11 E, FM Sec 29 SW1/4SE1/4SE1/4	NA	NA
200-0069	552.8624	553.1282	R. Douglas McCollum, Contract Purchaser	19.0	T 10 S R 11 E, FM Sec 32 N1/2NE1/4NE1/4	NA	NA
200-0070	552.9325	552.902	Donald L. Hall	5	T 10 S R 11 E, FM Sec 29 SE1/4SE1/4SE1/4	NA	NA
200-0071	553.0743	553.1669	Carl G. Nelson & Annie C. Gilbertson	1.0	T 10 S R 11 E, FM Sec 32 S1/2NE1/4NE1/4	NA	NA
200-0072	554.0381	554.3592	University of Alaska	73.0	T 10 S R 11 E, FM Sec 33 Portion northeast of highway	NA	NA
200-0073	554.303	554.7855	Thomas E. Masel	23.6	T 10 S R 11 E, FM Sec 34 W1/2	NA	NA
200-0074	554.648	554.9071	Delta Professional Development, Inc	13.2	T 11 S R 11 E, FM Sec 3 NE1/4NW1/4NW1/4, NE1/4NW1/4	NA	NA
200-0075	554.9014	555.2347	Kathleen M. Driscoll	13.9	T 11 S R 11 E, FM Sec 3 N1/2NE1/4	NA	NA
200-0076	555.0927	555.2075	Russell G. E. Tark	4.5	T 11 S R 11 E, FM Sec 3 SW1/4NE1/4	NA	NA
200-0077	555.2134	555.529	David B. Ellis	16.5	T 11 S R 11 E, FM Sec 3 SE1/4NE1/4	NA	NA
200-0078	555.4052	555.662	State of Alaska	10.7	T 11 S R 11 E, FM Sec 2 N1/2SW1/4NW1/4	NA	10/7/85
200-0079	555.5018	556.0574	Henry R. & Anna E. Dube	30.5	T 11 S R 11 E, FM Sec 2 S1/2SW1/4W1/4, NW1/4SW1/4, W1/2NE1/4SW1/4, NE1/4NE1/4SW1/4	NA	NA
200-0080	555.4907	556.1507	Paul Chertier	4.7	T 11 S R 11 E, FM Sec 2 SE1/4NE1/4SW1/4	NA	NA
200-0081	556.0466	556.0583	Karen L. & Colonel A. Fett	2.2	Crown Subd (78-219) Lot 71	NA	NA
200-0082	556.0522	556.5038	State of Alaska	3.6	T 11 S R 11 E, FM Sec 2 within Crown Subdivision streets	NA	NA
200-0083	556.0574	556.1013	Deberham Family Limited Partnership	5	Crown Subd (78-219) Lot 70	NA	NA
200-0084	556.0521	556.1296	Deberham Family Limited Partnership	5	Crown Subd (78-219) Lot 69	NA	NA
200-0085	556.0857	556.1296	Karen L. Fett	6	Crown Subd (78-219) Lot 51	NA	NA
200-0086	556.1071	556.1453	Mackowak, Accounting	6	Crown Subd (78-219) Lot 52	NA	NA
200-0087	556.1179	556.1621	Karen L. Fett	6	Crown Subd (78-219) Lot 53	NA	NA
200-0088	556.118	556.1614	Mackowak, Accounting	6	Crown Subd (78-219) Lot 53	NA	NA
200-0089	556.1338	556.1779	Karen L. Fett	6	Crown Subd (78-219) Lot 49	NA	NA
200-0090	556.1462	556.1881	Karen L. Fett	3	Crown Subd (78-219) Lot 33	NA	NA
200-0091	556.1491	556.1527	Vigil Victor Summers, Jr.	2	T 11 S R 11 E, FM Sec 2 E1/2SE1/4SW1/4	NA	NA
200-0092	556.1496	556.1939	Karen L. Fett	6	Crown Subd (78-219) Lot 48	NA	NA
200-0093	556.1538	556.1975	Karen L. & Colonel A. Fett	10	Crown Subd (78-219) Lot 54	NA	NA
200-0094	556.1621	556.2061	Karen L. Fett	6	Crown Subd (78-219) Lot 34	NA	NA
200-0095	556.1657	556.2097	Karen L. Fett	6	Crown Subd (78-219) Lot 47	NA	NA
200-0096	556.1779	556.2222	Karen L. Fett	6	Crown Subd (78-219) Lot 35	NA	NA
200-0097	556.1898	556.2338	Karen L. Fett	6	Crown Subd (78-219) Lot 46	NA	NA
200-0098	556.1939	556.2379	Karen L. Fett	6	Crown Subd (78-219) Lot 36	NA	NA
200-0099	556.1998	556.248	Karen L. Fett	4	Crown Subd (78-219) Lot 37	NA	NA
200-0100	556.2052	556.248	Karen L. Fett	5	Crown Subd (78-219) Lot 31	NA	NA
200-0101	556.2052	556.248	Karen L. Fett	5	Crown Subd (78-219) Lot 32	NA	NA
200-0102	556.2201	556.3185	Douglas E. & Jacelyn Fett	1.6	Crown Subd (78-219) Lot 13	NA	NA
200-0103	556.2316	556.2746	Karen L. Fett	6	Crown Subd (78-219) Lot 30	NA	NA
200-0104	556.243	556.271	Karen L. Fett	6	Crown Subd (78-219) Lot 38	NA	NA
200-0105	556.256	556.3169	Marie J. Fett Rev. Trust	9	Crown Subd (78-219) Lot 27	NA	NA
200-0106	556.2621	556.3152	Marie J. Fett Rev. Trust	9	Crown Subd (78-219) Lot 28	NA	NA
200-0107	556.3376	556.3448	Kathryn J. Sharp	1.8	Crown Subd (78-219) Lot 29	NA	NA
200-0108	556.339	556.3782	Karen L. Fett	6	Crown Subd (78-219) Lot 24	NA	NA
200-0109	556.3418	556.381	Karen L. & Colonel A. Fett	6	Crown Subd (78-219) Lot 23	NA	NA
200-0110	556.3098	556.3429	Karen L. & Colonel A. Fett	7	Crown Subd (78-219) Lot 25	NA	NA
200-0111	556.3527	556.4006	Karen L. & Colonel A. Fett	7	Crown Subd (78-219) Lot 22	NA	NA
200-0112	556.3725	556.4201	Karen L. & Colonel A. Fett	7	Crown Subd (78-219) Lot 21	NA	NA
200-0113	556.3769	556.3848	Karen L. Fett	10.0	Crown Subd (78-219) Lot 15	NA	NA
200-0114	556.4286	556.4386	Central Supply Company of Alaska	6	Crown Subd (78-219) Lot 16	NA	NA
200-0115	556.3822	556.4029	Karen L. Fett	6	Crown Subd (78-219) Lot 26	NA	NA
200-0116	556.3904	556.4386	Karen L. & Colonel A. Fett	6	Crown Subd (78-219) Lot 17	NA	NA
200-0117	556.3962	556.4403	Central Supply Company of Alaska	6	Crown Subd (78-219) Lot 17	NA	NA
200-0118	556.417	556.406	Central Supply Company of Alaska	1	Crown Subd (78-219) Lot 18	NA	NA
200-0119	556.4275	556.4564	Central Supply Company of Alaska	1	T 11 S R 11 E, FM Sec 2 E1/2SE1/4SW1/4	NA	10/7/85
200-0120	556.4281	556.4718	Central Supply Company of Alaska	1	Crown Subd (78-219) Lot 3	NA	NA
200-0121	556.4403	556.4843	Central Supply Company of Alaska	1	Crown Subd (78-219) Lot 19	NA	NA
200-0122	556.456	556.5001	Central Supply Company of Alaska	5	Crown Subd (78-219) Lot 2	NA	NA
200-0123	556.4848	556.5234	Paul Chertier	9	T 11 S R 11 E, FM Sec 11 N1/2NE1/4NW1/4NE1/4	NA	NA
200-0124	556.5038	556.6703	Paul Chertier & Frances E. Jenkins	12.2	T 11 S R 11 E, FM Sec 11 NW1/4NE1/4NE1/4	NA	NA
200-0125	556.6032	556.8283	Keith Forsgren	3.4	T 11 S R 11 E, FM Sec 11 E1/2NE1/4NE1/4	NA	NA

Legend

- Compressor Stations
- Material Sites
- River Staging Areas
- Access Roads
- Powerlines
- State Highways
- Airports
- Camps
- Landmarks
- Selected Wetlands
- Federal: COE (1CE)
- Private (200)
- State (300)
- State: MHT (3MH)
- State: UA (3UA)
- Borough (400)

ALASKAN NORTHWEST NATURAL GAS TRANSPORTATION CO.

Baker
Michael Baker Jr., Inc.
A Unit of Michael Baker Corporation
4601 Business Park Blvd., Suite 42
Anchorage, Alaska 99503
Phone: (907) 273-1600
Fax: (907) 273-1699

NATURAL GAS PIPELINE

LAND USE AND OWNERSHIP
M.P. 550.74 to M.P. 556.67

ALASKA SEGMENT OF THE ALASKA NATURAL GAS TRANSPORTATION SYSTEM

This document is the property of the Alaskan Northwest Natural Gas Transportation Company (ANNATC), a partnership, or one or more of its associated companies. It contains proprietary and confidential information. The unauthorized use, reproduction, and/or disclosure of this information is prohibited pursuant to AS 40.25.120(a)(4) and by applicable State and Federal laws including, but not limited to: the Alaska Land Act, AS 38.05.03(a)(9); Article I, Section 22 of the Alaska Constitution; the Federal Trade Secrets Act, 18 USC § 1905; and the Federal Freedom of Information Act, Exemption 4, 5 USC § 552(b)(4). Public access to this document also may be limited by the Federal Energy Regulatory Commission Statement of Policy on Treatment of Previously Public Documents, 37 FR 61,030 (2001). In addition, this document is protected as an unpublished work under the United States Copyright Law, 17 USC § 101 et seq. All rights are reserved; unauthorized reproduction is prohibited. ANNATC should be provided with written notice of any request for this document (other than a request from a State agency or official), as well as a reasonable opportunity to object to any proposed release of this document.


4B 5/21/04 Compressor station sites for initial annual average capacity of 4,500 MMSCFD added; MP 0.0 to MP 1.0 realigned for Point of Origin relocation. EG PAC KM

4A 5/13/02 Compiled and recreated in digital form based on rev. 3 Ownership sheets, rev. 3 Civil sheets, and rev. 4 Pipeline sheets. Land ownership updated. Background map changed to USGS quads. IWM MTA MRF

REV DATE REVISIONS BY CHECKED BY PROJ. MANAGER CUST. APPROVAL

0 500 1,000 2,000 3,000 4,000 Feet

DRAWING NO.: 4680-15-00-B-O-098 REV.: 4

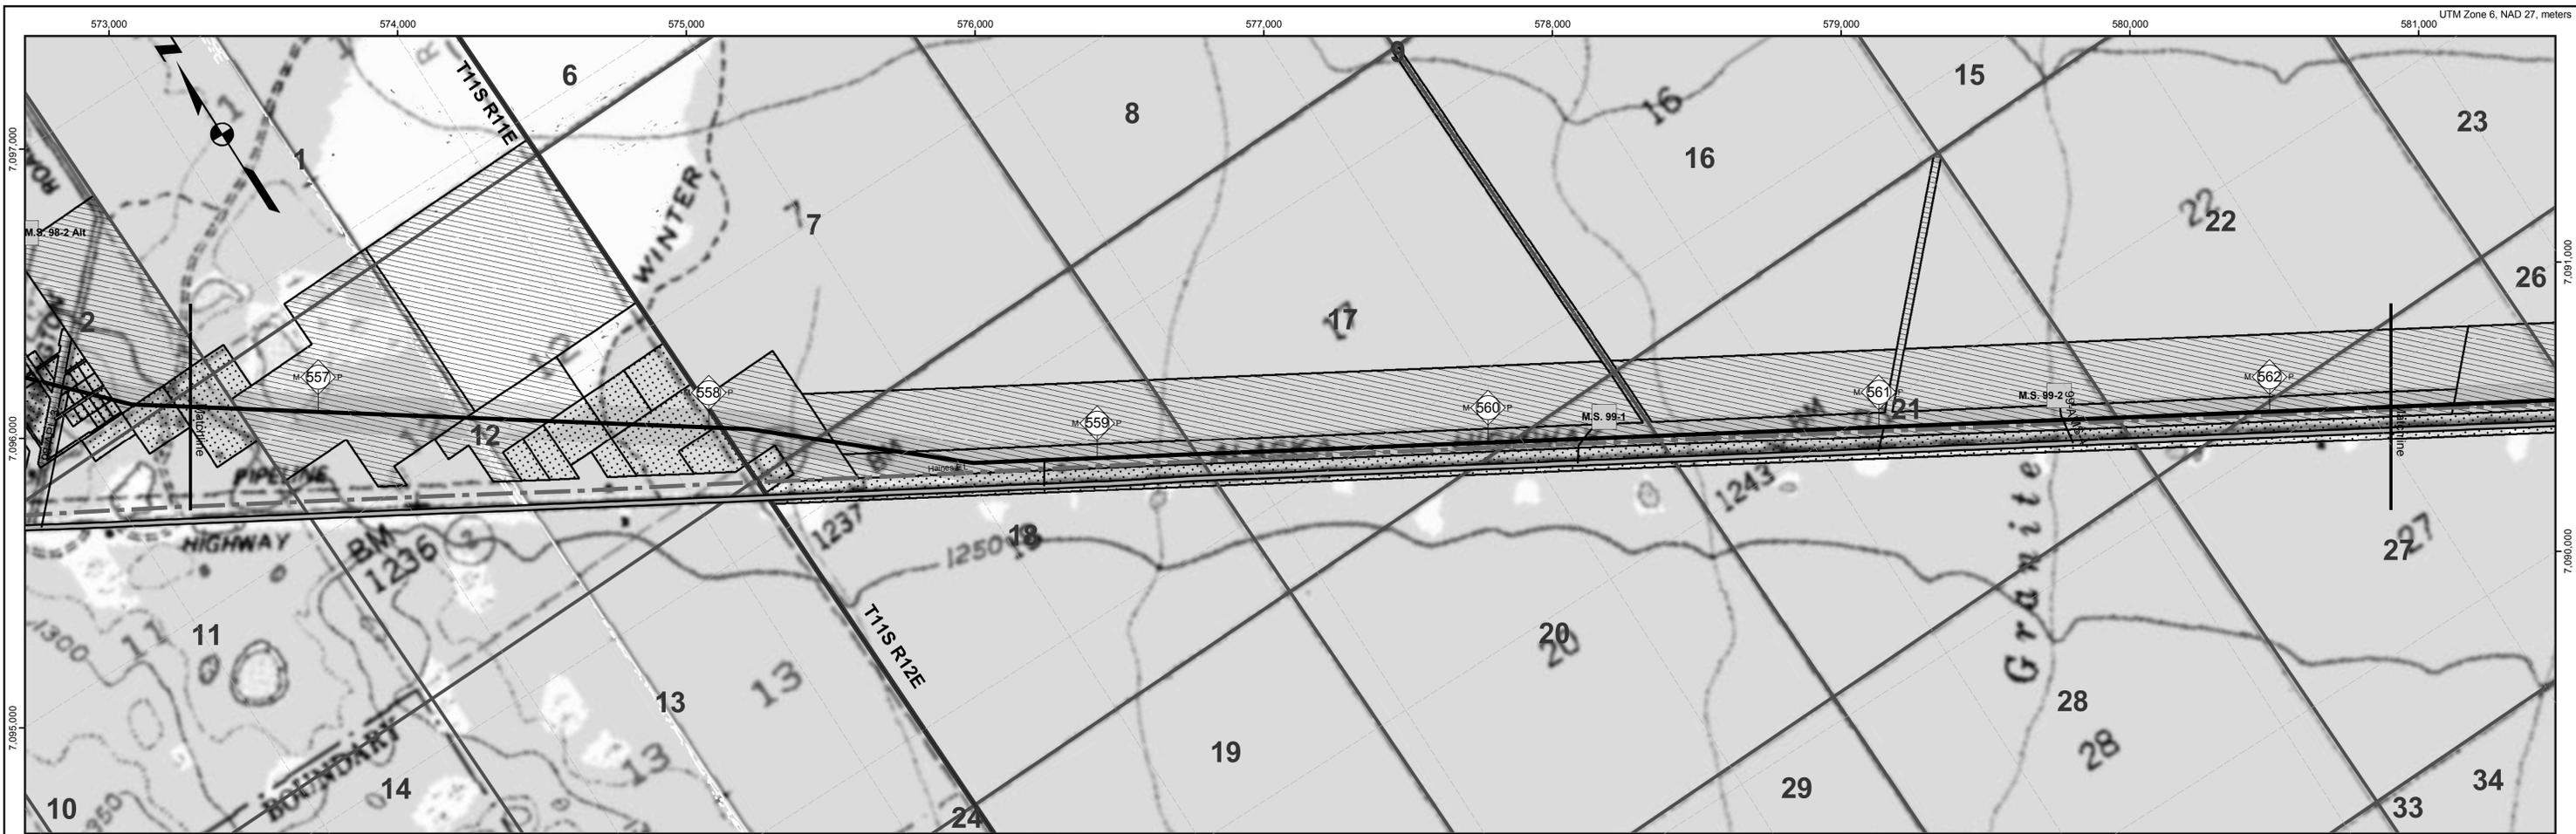

Tract No	From MP	To MP	Ownership	Acres in ROW	Legal Description	Patent No	Patent Date
200-0112	556.5038	556.673	Kenneth E. & Frances E. Jenkins	12.4	T 11 S, R 11 E, FM, Sec 11 NW1/4NE1/4SE1/4	N.A.	N.A.
200-0111	556.6032	556.8283	Keith Forsgren	2	T 11 S, R 11 E, FM, Sec 11 E1/2NE1/4NE1/4	N.A.	N.A.
200-0110	556.7859	556.806	John D. Shaw Jr. & David Wayne Shaw	2	T 11 S, R 11 E, FM, Sec 12 W1/2NW1/4NW1/4NW1/4	N.A.	N.A.
300-0053	556.7752	557.4006	State of Alaska	34.4	T 11 S, R 11 E, FM, Sec 12 S1/2NW1/4NW1/4, N1/2SW1/4NW1/4, E1/2NW1/4, and Lot 1	1224078	N.A.
300-0054	557.3115	557.5510	State of Alaska	12.8	T 11 S, R 11 E, FM, Sec 12 N1/2NE1/4NE1/4SW1/4, N1/2NW1/4SE1/4, and Lot 20	50-69-0022	10/085
300-0052	557.3794	557.4401	State of Alaska	6	T 11 S, R 11 E, FM, Sec 12 NE1/4	50-69-0022	7/30/05
200-0115	557.5223	557.6260	Trustees of Church of the Bible Covenant of Delta	3.1	T 11 S, R 11 E, FM, Sec 12 Lot 22	N.A.	N.A.
200-0117	557.5252	557.6444	Leonid & Sergey Kravchuk	1.0	T 11 S, R 11 E, FM, Sec 12 Lot 21	N.A.	N.A.
200-0116	557.5754	557.7505	Galia Kravchuk	7.2	T 11 S, R 11 E, FM, Sec 12 SE1/4NW1/4SE1/4	N.A.	N.A.
200-0115	557.6859	557.8315	Charles M. Sanborn	4.5	T 11 S, R 11 E, FM, Sec 12 SW1/4NE1/4SE1/4	N.A.	N.A.
200-0120	557.7336	557.7937	Galia Kravchuk	1	T 11 S, R 11 E, FM, Sec 12 Lot 41	N.A.	N.A.
200-0119	557.7555	558.0284	Tunley Joe Chapman	11.9	T 11 S, R 11 E, FM, Sec 12 Lots 43 & 44, NE1/4SE1/4SE1/4	N.A.	N.A.
200-0114	557.8451	557.8632	Charles M. Sanborn	1	T 11 S, R 11 E, FM, Sec 12 SE1/4NE1/4SE1/4	N.A.	N.A.
200-0122	557.945	558.0701	Deliana Community Corporation	2.4	T 11 S, R 11 E, FM, Sec 12 Lots 45 & 47	N.A.	N.A.
300-0386	558.0003	558.3675	State of Alaska	17.3	T 11 S, R 12 E, FM, Sec 7 SW1/4SW1/4, Sec 18 US 4277 Lot 5 remainder north of highway	TA F-27976	10/863
300-0123	558.1546	558.1891	Kathleen L. Scott	2	T 11 S, R 12 E, FM, Sec 7 US 4277 Lot 6	N.A.	N.A.
300-0055	558.2894	560.3977	State of Alaska	21.5	T 11 S, R 12 E, FM, Sec 7, Sec 18, Sec 17, & Sec 20 ASLS 78-93, Tract B Unit 2	TA F-27976	10/863
300-0056	558.3455	562.4789	State of Alaska	158.3	T 11 S, R 12 E, FM, Those unsubdivided portions of Sec 18, 17, 16, 20, 21, 22, 27 situated between the Alaska Highway RW and ASLS 78-93 Tract B Unit 2 southeasterly through Tract D Unit 2, including Agricultural Street & Spruce Road	TA F-27976	10/863
300-0387	558.5717	565.1687	State of Alaska	100.7	T 11 S, R 12 E, FM, Sec 18, Sec 17, Sec 20, Sec 21, Sec 22, Sec 27, Sec 26, Sec 35 & Sec 36 within the Alaska Highway right-of-way	N.A.	N.A.
300-0057	560.4143	561.0178	State of Alaska	3.5	T 11 S, R 12 E, FM, Sec 21 ASLS 78-93, Tract C Unit 2	TA F-27976	10/863
300-0058	561.0352	562.4805	State of Alaska	7.3	T 11 S, R 12 E, FM, Sec 21, Sec 22, & Sec 27 ASLS 78-93, Tract D Unit 2	TA F-27976	10/863

Proposed Centreline

- Storage Yards
- Compressor Stations
- Material Sites
- River Staging Areas
- Access Roads

TAPS Oil Pipeline

- Other Pipelines
- Powerlines
- State Highways
- Airports
- Camps
- Landmarks
- Selected Wetlands

Land Ownership

- Federal (100)
- Federal: COE (1CE)
- Private (200)
- State (300)
- State: MHT (3MH)
- State: UA (3UA)
- Borough (400)

REV	DATE	REVISIONS	BY	CHECKED BY	PROJ. MANAGER	CUST. APPROVAL
4B	5/21/04	Compressor station sites for initial annual average capacity of 4,500 MMSCFD added; MP 0.0 to MP 1.0 realigned for Point of Origin relocation.	EG	PAC	KM	
4A	5/13/02	Compiled and recreated in digital form based on rev. 3 Ownership sheets, rev. 3 Civil sheets, and rev. 4 Pipeline sheets. Land ownership updated. Background map changed to USGS quads.	IWM	MTA	MRF	

ALASKAN NORTHWEST
NATURAL GAS TRANSPORTATION CO.

Baker
Michael Baker Jr., Inc.
A Unit of Michael Baker Corporation
4601 Business Park Blvd., Suite 42
Anchorage, Alaska 99503
Phone: (907) 273-1600
Fax: (907) 273-1699


NATURAL GAS PIPELINE
LAND USE AND OWNERSHIP
M.P. 556.67 to M.P. 562.31

This document is the property of the Alaskan Northwest Natural Gas Transportation Company (ANNATC), a partnership, or one or more of its associated companies. It contains proprietary and confidential information. The unauthorized use, reproduction, and/or disclosure of this information is prohibited pursuant to AS 40.25.120(g)(4) and by applicable State and Federal laws including, but not limited to: the Alaska Land Act, AS 38.05.035(a)(9); Article I, Section 22 of the Alaska Constitution; the Federal Trade Secrets Act, 18 USC § 1905; and the Federal Freedom of Information Act, Exemption 4, 5 USC 552(b)(4). Public access to this document also may be limited by the Federal Energy Regulatory Commission Statement of Policy on Treatment of Previously Public Documents, 37 FR 61.030 (2001). In addition, this document is protected as an unpublished work under the United States Copyright Law, 17 USC § 101 et seq. All rights are reserved; unauthorized reproduction is prohibited. ANNATC should be provided with written notice of any request for this document (other than a request from a State agency or official), as well as a reasonable opportunity to object to any proposed release of this document.

0 500 1,000 2,000 3,000 4,000 Feet

DRAWING NO.: **4680-15-00-B-O-099**

REV.: **4**

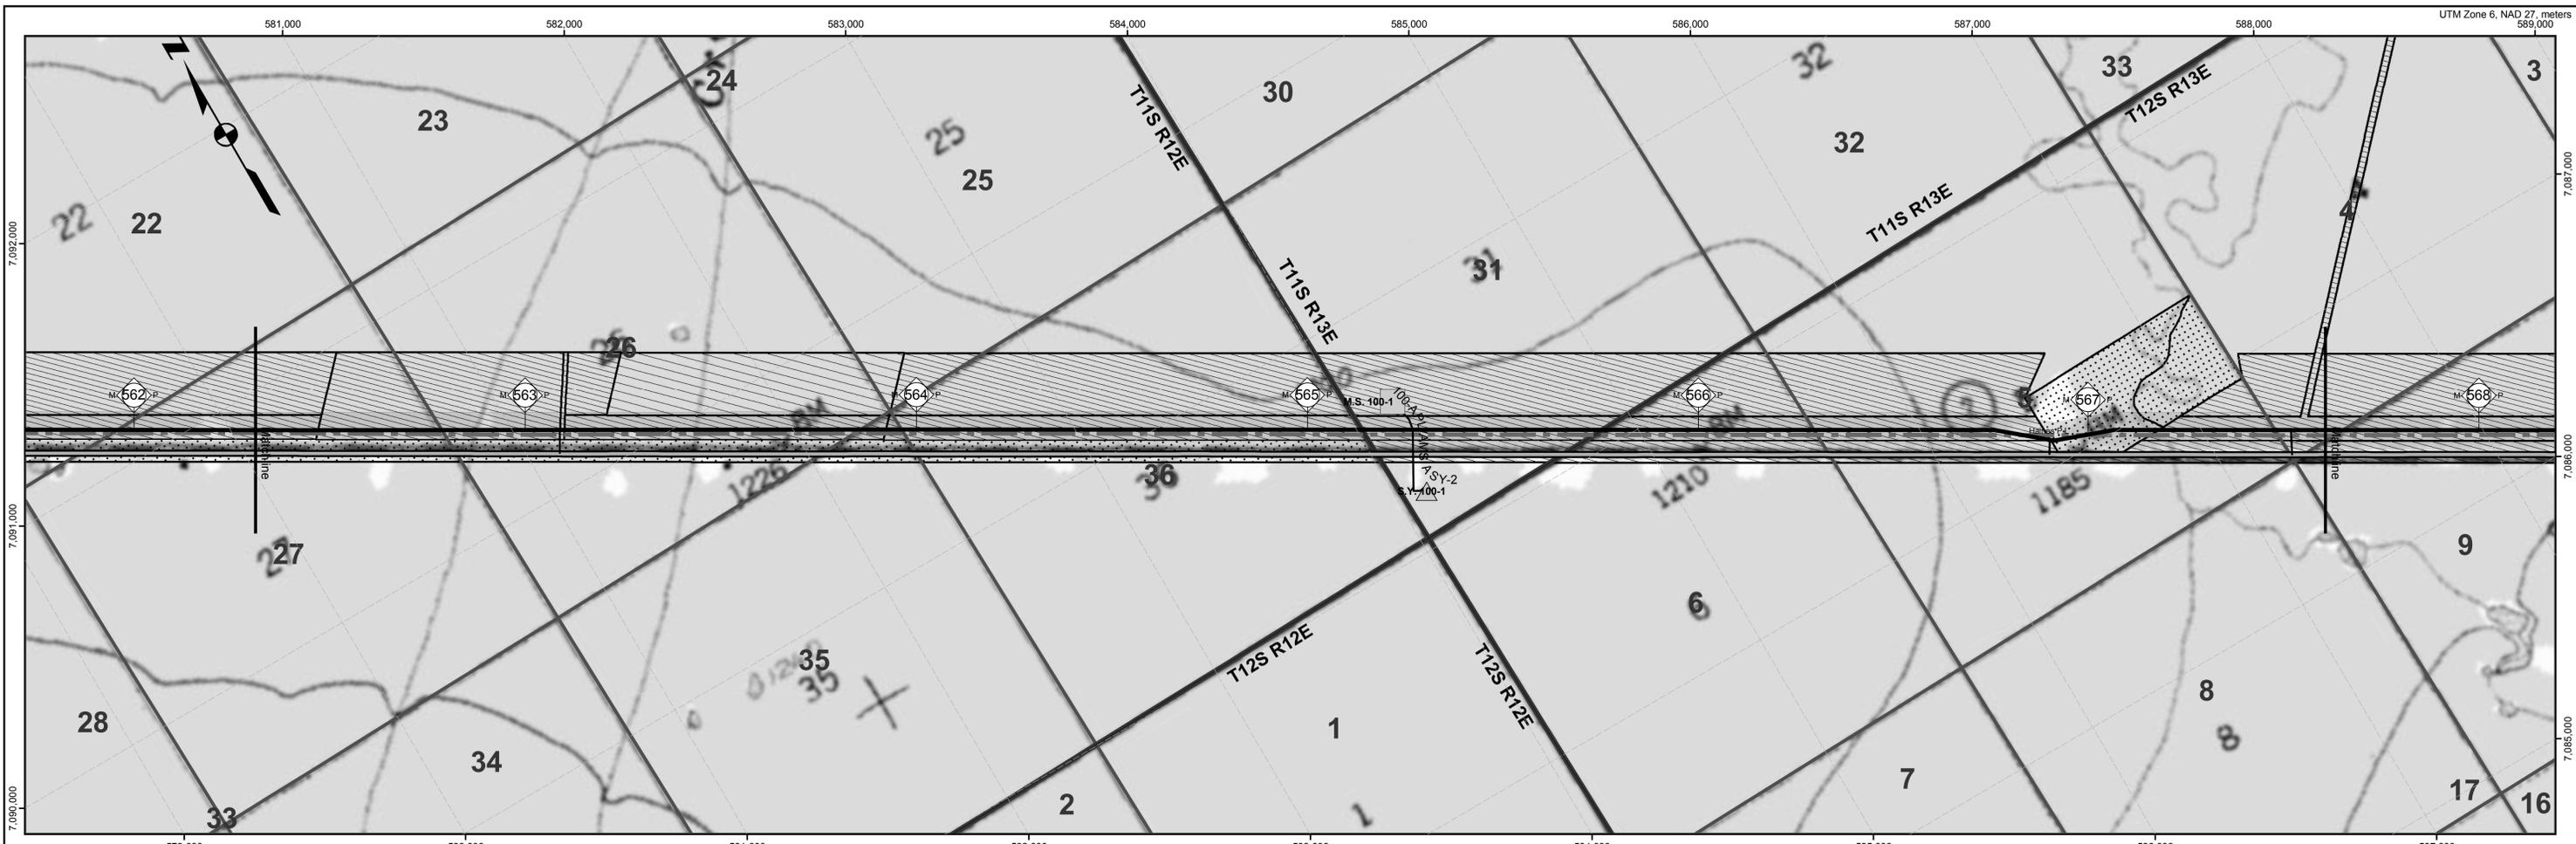

Tract No	From MP	To MP	Ownership	Acres in ROW	Legal Description	Patent No	Patent Date
300-0056	558.3455	559.4789	State of Alaska	158.3	T 11 S, R 12 E, FM, Those unsubdivided portions of Secs 18, 17, 16, 20, 21, 22, 27 situated between the Alaska Highway RW and ASLS 78-93 Tract B Unit 2 southeasterly through Tract D Unit 2, including Agricultural Street & Spruce Road	TA F-27976	10/8/63
300-0387	558.5717	565.1887	State of Alaska	100.7	T 11 S, R 12 E, FM, Sec 18, Sec 17, Sec 20, Sec 21, Sec 22, Sec 27, Sec 26, Sec 35 & Sec 36 within the Alaska Highway right-of-way	TA F-27976	10/8/63
300-0058	561.0352	562.4805	State of Alaska	7.3	T 11 S, R 12 E, FM, Sec 21, Sec 22 & Sec 27 ASLS 78-93, Tract D Unit 2	TA F-27976	10/8/63
300-0059	562.4842	563.0913	State of Alaska	27.6	T 11 S, R 12 E, FM, Sec 27 & Sec 28 ASLS 78-93, Tracts E-6 & E-3	TA F-27976	10/8/63
300-0060	563.0981	563.1028	State of Alaska	5	T 11 S, R 12 E, FM, Sec 27 & Sec 28 ASLS 78-93, Knight Lane	TA F-27976	10/8/63
300-0062	563.0984	563.9309	State of Alaska	32.9	T 11 S, R 12 E, FM, Sec 25 & Sec 26 ASLS 78-93, Tract E-7	TA F-27976	10/8/63
300-0061	563.1004	563.2103	State of Alaska	6	T 11 S, R 12 E, FM, Sec 25 & Sec 26 ASLS 78-93, Tract E-4	TA F-27976	10/8/63
3UA-0382	563.2084	563.9333	University of Alaska	4.2	T 11 S, R 12 E, FM, Sec 25 & Sec 26 ASLS 78-93, Tract E-5	TA F-27976	10/8/63
300-0064	563.9164	565.1548	State of Alaska	48.6	T 11 S, R 12 E, FM, Those unsubdivided portions of Secs 35 & 36 between the Alaska Highway and ASLS 78-93 Tract F Unit 2	TA F-27976	10/8/63
300-0063	563.9309	565.1158	State of Alaska	7.4	T 11 S, R 12 E, FM, Sec 25, Sec 35 & Sec 36 ASLS 78-93, Tract F Unit 2	TA F-27976	10/8/63
300-0065	565.1098	565.8273	State of Alaska	4.4	T 11 S, R 13 E, FM, Sec 31 ASLS 78-93, Tract F Unit 2	59-66-0472	4/22/66
300-0068	565.1158	565.8118	State of Alaska	25.1	T 11 S, R 13 E, FM, Those unsubdivided portions of Sec 31 situated between the Alaska Highway RW and ASLS 78-93 Tract F Unit 2	59-66-0472	4/22/66
300-0067	565.1548	565.7114	State of Alaska	7.8	T 11 S, R 13 E, FM, Sec 31 within the Alaska Highway right-of-way	N.A.	N.A.
300-0071	565.0754	572.2032	State of Alaska	98.4	T 12 S, R 13 E, FM, Sec 6, Sec 5, Sec 4, Sec 8, Sec 9, Sec 10, Sec 15, Sec 14, Sec 13 & Sec 24 within the Alaska Highway right-of-way	TA F-27984	10/16/63
300-0070	565.7114	566.8028	State of Alaska	44.5	T 12 S, R 13 E, FM, Those unsubdivided portions of Secs 5 & 6 lying northerly of USS 4295 and situated between the Alaska Highway RW and ASLS 78-93 Tract F Unit 2	TA F-27984	10/16/63
300-0069	565.8118	566.8143	State of Alaska	6.3	T 12 S, R 13 E, FM, Sec 5 & Sec 6 ASLS 78-93, Tract F Unit 2	N.A.	N.A.
200-0125	566.8801	567.1929	Wendy Baker & Alan Baker	14.5	T 12 S, R 13 E, FM, Sec 5 portion of USS 4295 west of Sawmill Creek	N.A.	N.A.
300-0126	567.1295	567.2638	Daniel L. Sotani	1.6	T 12 S, R 13 E, FM, Sec 5 portion of USS 4295 east of Sawmill Creek	N.A.	N.A.
300-0068	567.1355	572.2054	State of Alaska	201.0	T 12 S, R 13 E, FM, Those unsubdivided portions of Sec 5 lying southerly of USS 4295, Secs 4, 8, 9, 10, 15, 14, 13, & 24 situated between the Alaska Highway RW and ASLS 78-93 Tract I Unit 2 southeasterly through Tract L Unit 2, including Sawmill Road	TA F-27984	10/16/63
300-0072	567.2364	567.546	State of Alaska	2.1	T 12 S, R 13 E, FM, Sec 5, Sec 4 & Sec 9 ASLS 78-93, Tract I Unit 2	TA F-27984	10/16/63
300-0073	567.563	569.7337	State of Alaska	13.7	T 12 S, R 13 E, FM, Sec 9, Sec 10 & Sec 15 ASLS 78-93, Tract J Unit 2	TA F-27984	10/16/63

Proposed Centreline

- Storage Yards
- Compressor Stations
- Material Sites
- River Staging Areas
- Access Roads

TAPS Oil Pipeline

- Other Pipelines
- Powerlines
- State Highways
- Airports
- Camps
- Landmarks
- Selected Wetlands

Land Ownership

- Federal (100)
- Federal: COE (1CE)
- Private (200)
- State (300)
- State: MHT (3MH)
- State: UA (3UA)
- Borough (400)

ALASKAN NORTHWEST NATURAL GAS TRANSPORTATION CO.

Baker
Michael Baker Jr., Inc.
A Unit of Michael Baker Corporation
4601 Business Park Blvd., Suite 42
Anchorage, Alaska 99503
Phone: (907) 273-1600
Fax: (907) 273-1699

NATURAL GAS PIPELINE

LAND USE AND OWNERSHIP




M.P. 562.31 to M.P. 567.61

ALASKA SEGMENT OF THE ALASKA NATURAL GAS TRANSPORTATION SYSTEM

DRAWING NO.: 4680-15-00-B-O-100

REV: 4

REV	DATE	REVISIONS	BY	CHECKED BY	PROJ. MANAGER	CUST. APPROVAL
4B	5/21/04	Compressor station sites for initial annual average capacity of 4,500 MMSCFD added; MP 0.0 to MP 1.0 realigned for Point of Origin relocation.	EG	PAC	KM	
4A	5/13/02	Compiled and recreated in digital form based on rev. 3 Ownership sheets, rev. 3 Civil sheets, and rev. 4 Pipeline sheets. Land ownership updated. Background map changed to USGS quads.	IWM	MTA	MRF	

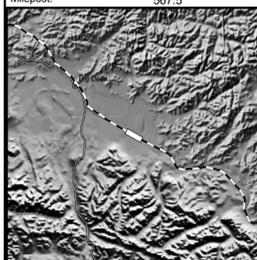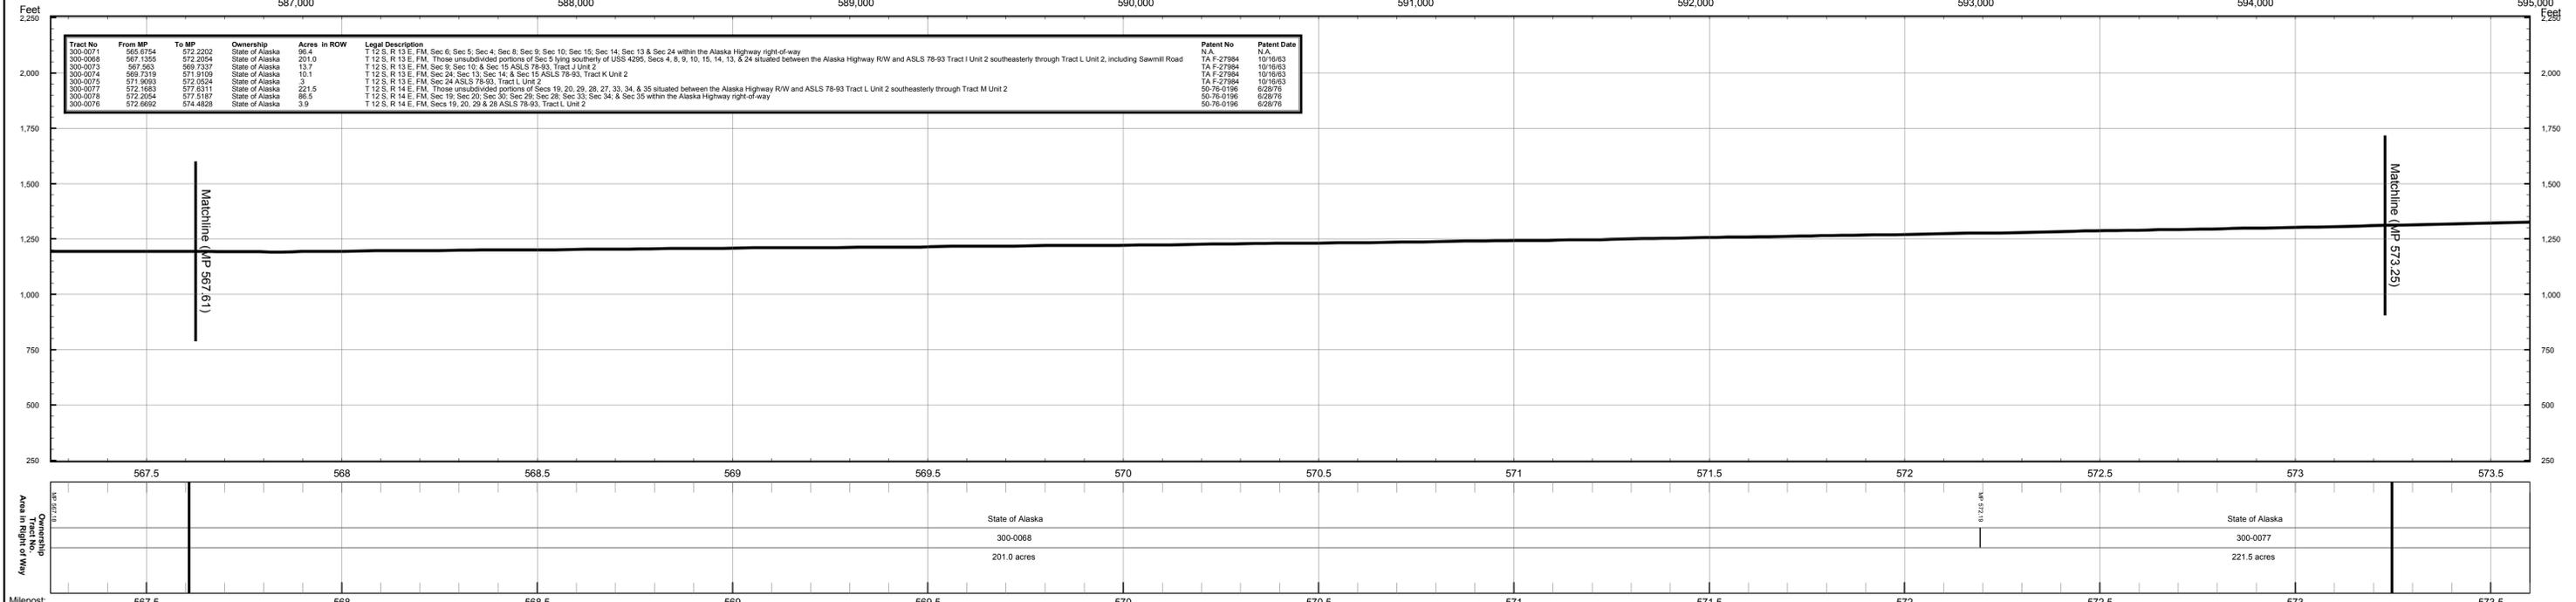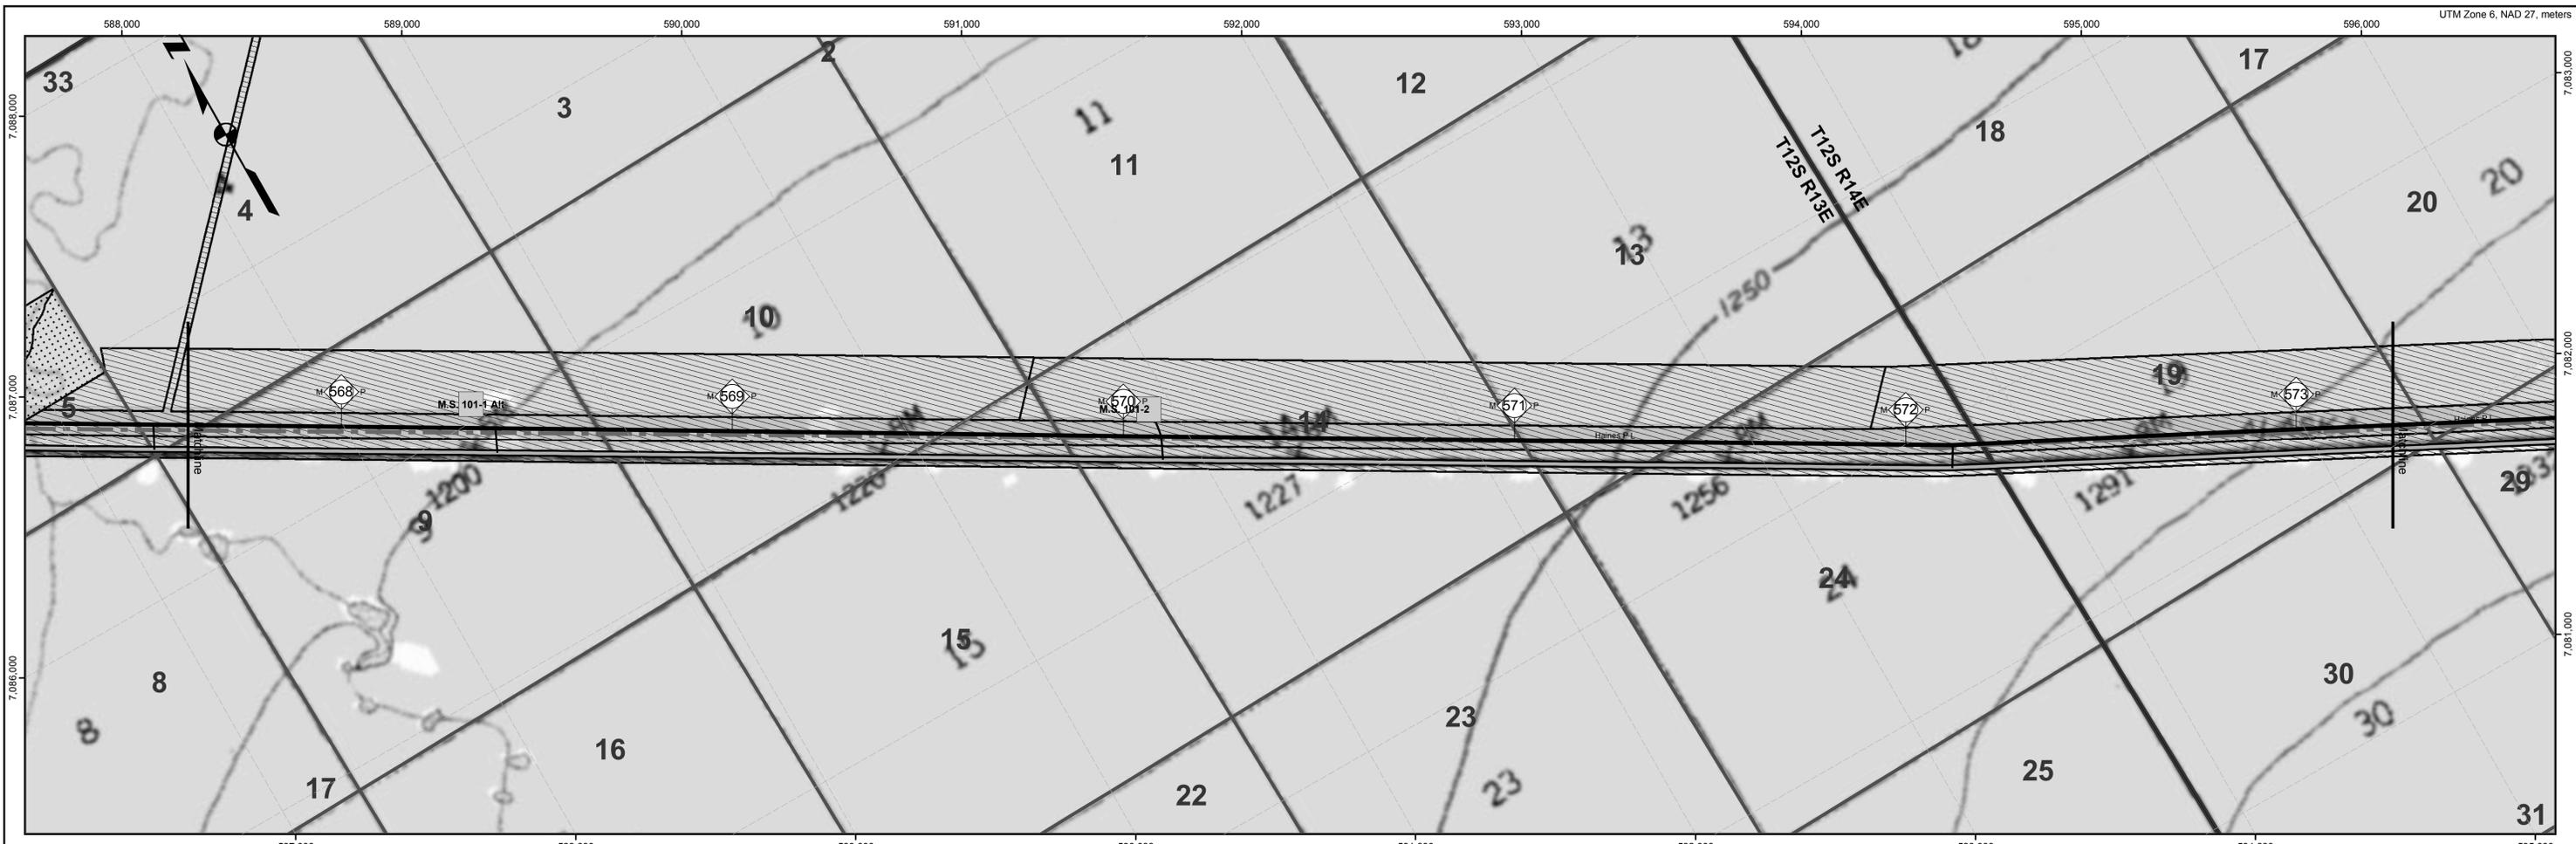

- Proposed Centreline**
- TAPS Oil Pipeline**
- Other Pipelines**
- Powerlines**
- State Highways**
- Airports**
- Camps**
- Landmarks**
- Selected Wetlands**
- Storage Yards**
- Compressor Stations**
- Material Sites**
- River Staging Areas**
- Access Roads**

REV	DATE	REVISIONS	BY	CHECKED BY	PROJ. MANAGER	CUST. APPROVAL
4B	5/21/04	Compressor station sites for initial annual average capacity of 4,500 MMSCFD added; MP 0.0 to MP 1.0 realigned for Point of Origin relocation.	EG	PAC	KM	
4A	5/13/02	Compiled and recreated in digital form based on rev. 3 Ownership sheets, rev. 3 Civil sheets, and rev. 4 Pipeline sheets. Land ownership updated. Background map changed to USGS quads.	IWM	MTA	MRF	

ALASKAN NORTHWEST NATURAL GAS TRANSPORTATION CO.

Baker
 Michael Baker Jr., Inc.
 A Unit of Michael Baker Corporation
 4601 Business Park Blvd., Suite 42
 Anchorage, Alaska 99503
 Phone: (907) 273-1600
 Fax: (907) 273-1699

This document is the property of the Alaskan Northwest Natural Gas Transportation Company (ANNATC), a partnership, or one or more of its associated companies. It contains proprietary and confidential information. The unauthorized use, reproduction, and/or disclosure of this information is prohibited pursuant to AS 40.25.120(g)(4) and by applicable State and Federal laws including, but not limited to: the Alaska Land Act, AS 38.05.035(a)(9); Article I, Section 22 of the Alaska Constitution; the Federal Trade Secrets Act, 18 USC § 1905; and the Federal Freedom of Information Act, Exemption 4, 5 USC 552(b)(4). Public access to this document also may be limited by the Federal Energy Regulatory Commission Statement of Policy on Treatment of Previously Public Documents, 37 FR 61,030 (2001). In addition, this document is protected as an unpublished work under the United States Copyright Law, 17 USC § 101 et seq. All rights are reserved; unauthorized reproduction is prohibited. ANNATC should be provided with written notice of any request for this document (other than a request from a State agency or official), as well as a reasonable opportunity to object to any proposed release of this document.

NATURAL GAS PIPELINE

LAND USE AND OWNERSHIP


M.P. 567.61 to M.P. 573.25

ALASKA SEGMENT OF THE ALASKA NATURAL GAS TRANSPORTATION SYSTEM

0 500 1,000 2,000 3,000 4,000 Feet

DRAWING NO.: 4680-15-00-B-O-101


REV.: 4

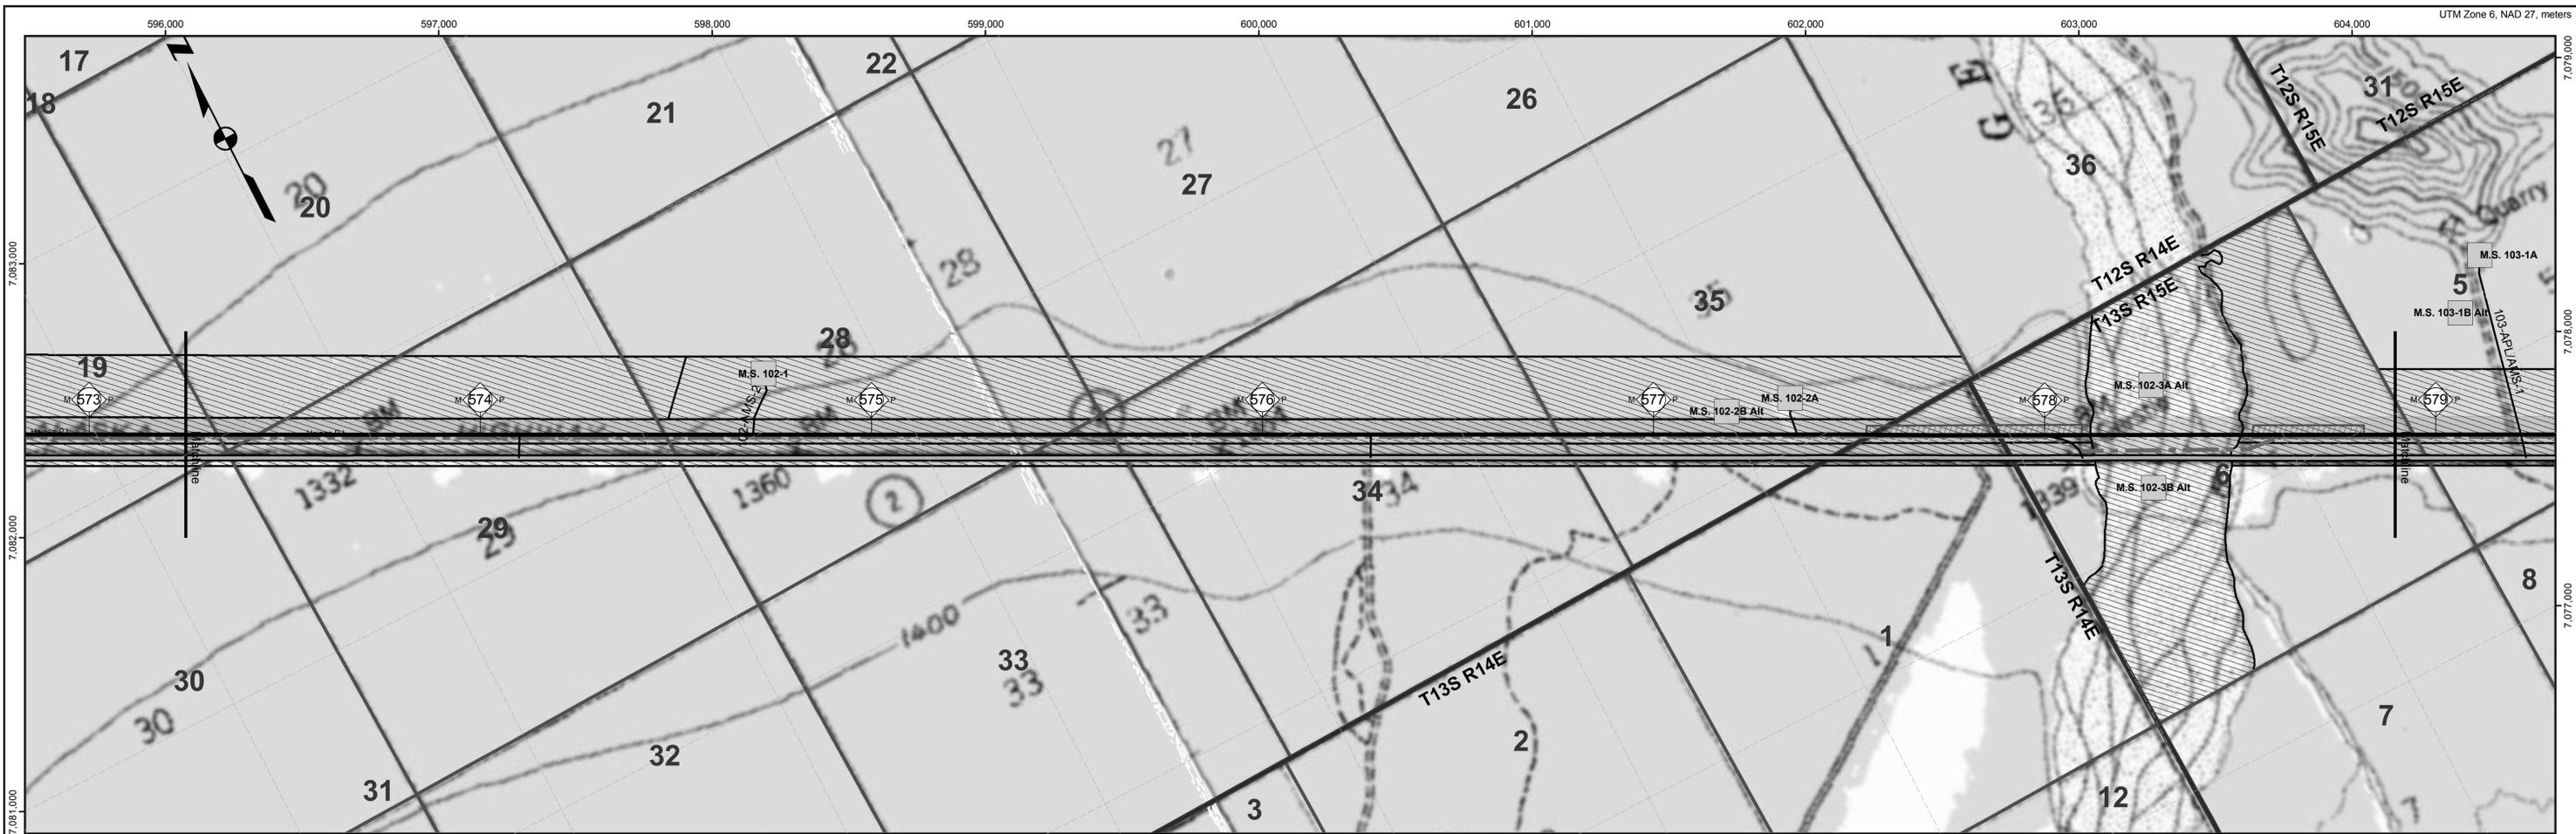


596,000 597,000 598,000 599,000 600,000 601,000 602,000 603,000 604,000 UTM Zone 6, NAD 27, meters

7,083,000 7,082,000 7,081,000 7,079,000 7,077,000

Tract No.	From MP	To MP	Ownership	Acres in ROW	Legal Description	Patent No.	Patent Date
300-0077	572.1883	577.6311	State of Alaska	221.5	T 12 S, R 14 E, FM, Those unsubdivided portions of Secs 19, 20, 28, 27, 33, & 35 situated between the Alaska Highway RW and ASLS 78-93 Tract L Unit 2 southeasterly through Tract M Unit 2	50-76-0196	6/28/76
300-0078	572.2054	577.5187	State of Alaska	86.5	T 12 S, R 14 E, FM, Sec 19, Sec 20, Sec 27, Sec 28, Sec 33, Sec 34, & Sec 35 within the Alaska Highway right-of-way	50-76-0196	6/28/76
300-0079	572.5952	574.4829	State of Alaska	3.9	T 12 S, R 14 E, FM, Secs 19, 20, 28 & 29 ASLS 78-93, Tract L Unit 2	50-76-0196	6/28/76
300-0084	574.4829	577.6406	State of Alaska	13.1	T 12 S, R 14 E, FM, Secs 28, 27, 33, 34 & 35 ASLS 78-93, Tract M Unit 2	50-76-0196	6/28/76
300-0083	577.4710	577.8902	State of Alaska	7.2	T 13 S, R 14 E, FM, Sec 1 within the Alaska Highway right-of-way	N/A	N/A
300-0082	577.5187	577.8931	State of Alaska	12.6	T 13 S, R 14 E, FM, Sec 1 Portion northeast of highway	50-76-0150	4/2/76
300-0085	577.6668	578.1230	State of Alaska	10.3	T 13 S, R 15 E, FM, Sec 6 ASCS FO 135015E 103 Tract B north of the Highway	50-93-0125	2/6/93
300-0086	577.8931	578.125	State of Alaska	4.1	T 13 S, R 15 E, FM, Sec 6 NW 1/4 west of the Gerstle River within the Alaska Highway right-of-way	N/A	N/A
300-0081	578.1164	578.5076	State of Alaska	22.8	T 13 S, R 15 E, FM, Sec 6 within Gerstle River	N/A	N/A
300-0087	578.4757	582.8094	State of Alaska	52.8	T 13 S, R 15 E, FM, Sec 6 east of Gerstle River, Sec 5, Sec 8, Sec 9, Sec 10, Sec 15, Sec 14 west of Little Gerstle River within the Alaska Highway right-of-way	N/A	N/A
300-0080	578.4942	578.9566	State of Alaska	18.9	T 13 S, R 15 E, FM, Sec 6 ASCS FO 135015E 103 Tracts A-1 & A-2	50-93-0125	2/5/93

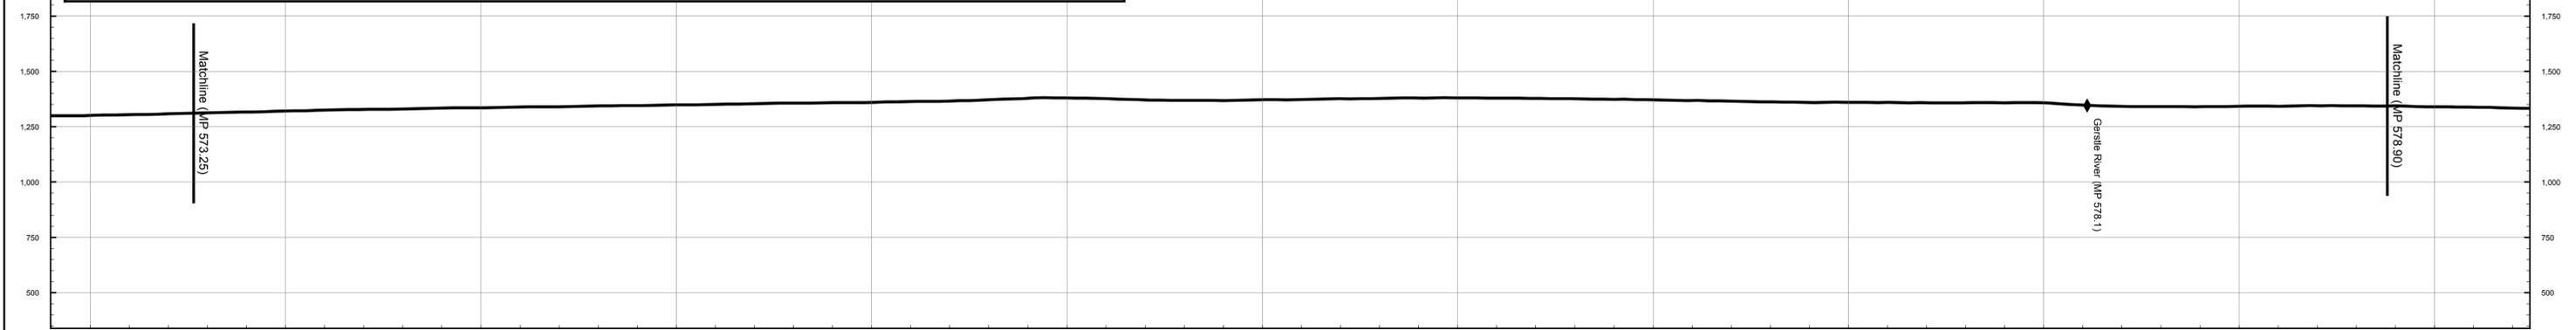

MP	573	573.5	574	574.5	575	575.5	576	576.5	577	577.5	578	578.5	579
Ownership	State of Alaska												
Tract No.	300-0077	300-0077	300-0077	300-0077	300-0077	300-0077	300-0077	300-0077	300-0077	300-0077	300-0077	300-0077	300-0086
Area in Right of Way	221.5 acres												31.0 acres

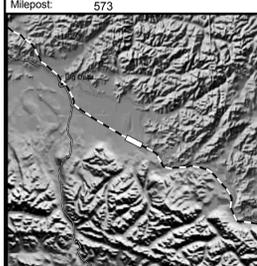

- Proposed Centreline**
- Storage Yards**
- Compressor Stations**
- Material Sites**
- River Staging Areas**
- Access Roads**
- TAPS Oil Pipeline**
- Other Pipelines**
- Powerlines**
- State Highways**
- Airports**
- Camps**
- Landmarks**
- Selected Wetlands**
- Land Ownership**
- Federal (100)**
- Federal: COE (1CE)**
- Private (200)**
- State (300)**
- State: MHT (3MH)**
- State: UA (3UA)**
- Borough (400)**

REV	DATE	REVISIONS	BY	CHECKED BY	PROJ. MANAGER	CUST. APPROVAL
4B	5/21/04	Compressor station sites for initial annual average capacity of 4,500 MMSCFD added; MP 0.0 to MP 1.0 realigned for Point of Origin relocation.	EG	PAC	KM	
4A	5/13/02	Compiled and recreated in digital form based on rev. 3 Ownership sheets, rev. 3 Civil sheets, and rev. 4 Pipeline sheets. Land ownership updated. Background map changed to USGS quads.	IWM	MTA	MRF	

ALASKAN NORTHWEST
NATURAL GAS TRANSPORTATION CO.

Baker
 Michael Baker Jr., Inc.
 A Unit of Michael Baker Corporation
 4601 Business Park Blvd., Suite 42
 Anchorage, Alaska 99503
 Phone: (907) 273-1600
 Fax: (907) 273-1699

This document is the property of the Alaskan Northwest Natural Gas Transportation Company (ANNATC), a partnership, or one or more of its associated companies. It contains proprietary and confidential information. The unauthorized use, reproduction, and/or disclosure of this information is prohibited pursuant to AS 40.25.120(g)(4) and by applicable State and Federal laws including, but not limited to: the Alaska Land Act, AS 38.05.035(a)(9); Article I, Section 22 of the Alaska Constitution; the Federal Trade Secrets Act, 18 USC § 1905; and the Federal Freedom of Information Act, Exemption 4, 5 USC 552(b)(4). Public access to this document also may be limited by the Federal Energy Regulatory Commission Statement of Policy on Treatment of Previously Public Documents, 37 FR 61,030 (2001). In addition, this document is protected as an unpublished work under the United States Copyright Law, 17 USC § 101 et seq. All rights are reserved; unauthorized reproduction is prohibited. ANNATC should be provided with written notice of any request for this document (other than a request from a State agency or official), as well as a reasonable opportunity to object to any proposed release of this document.

NATURAL GAS PIPELINE

LAND USE AND OWNERSHIP



M.P. 573.25 to M.P. 578.90

ALASKA SEGMENT OF THE
ALASKA NATURAL GAS TRANSPORTATION SYSTEM

0 500 1,000 2,000 3,000 4,000 Feet

DRAWING NO.: 4680-15-00-B-O-102

REV.: 4

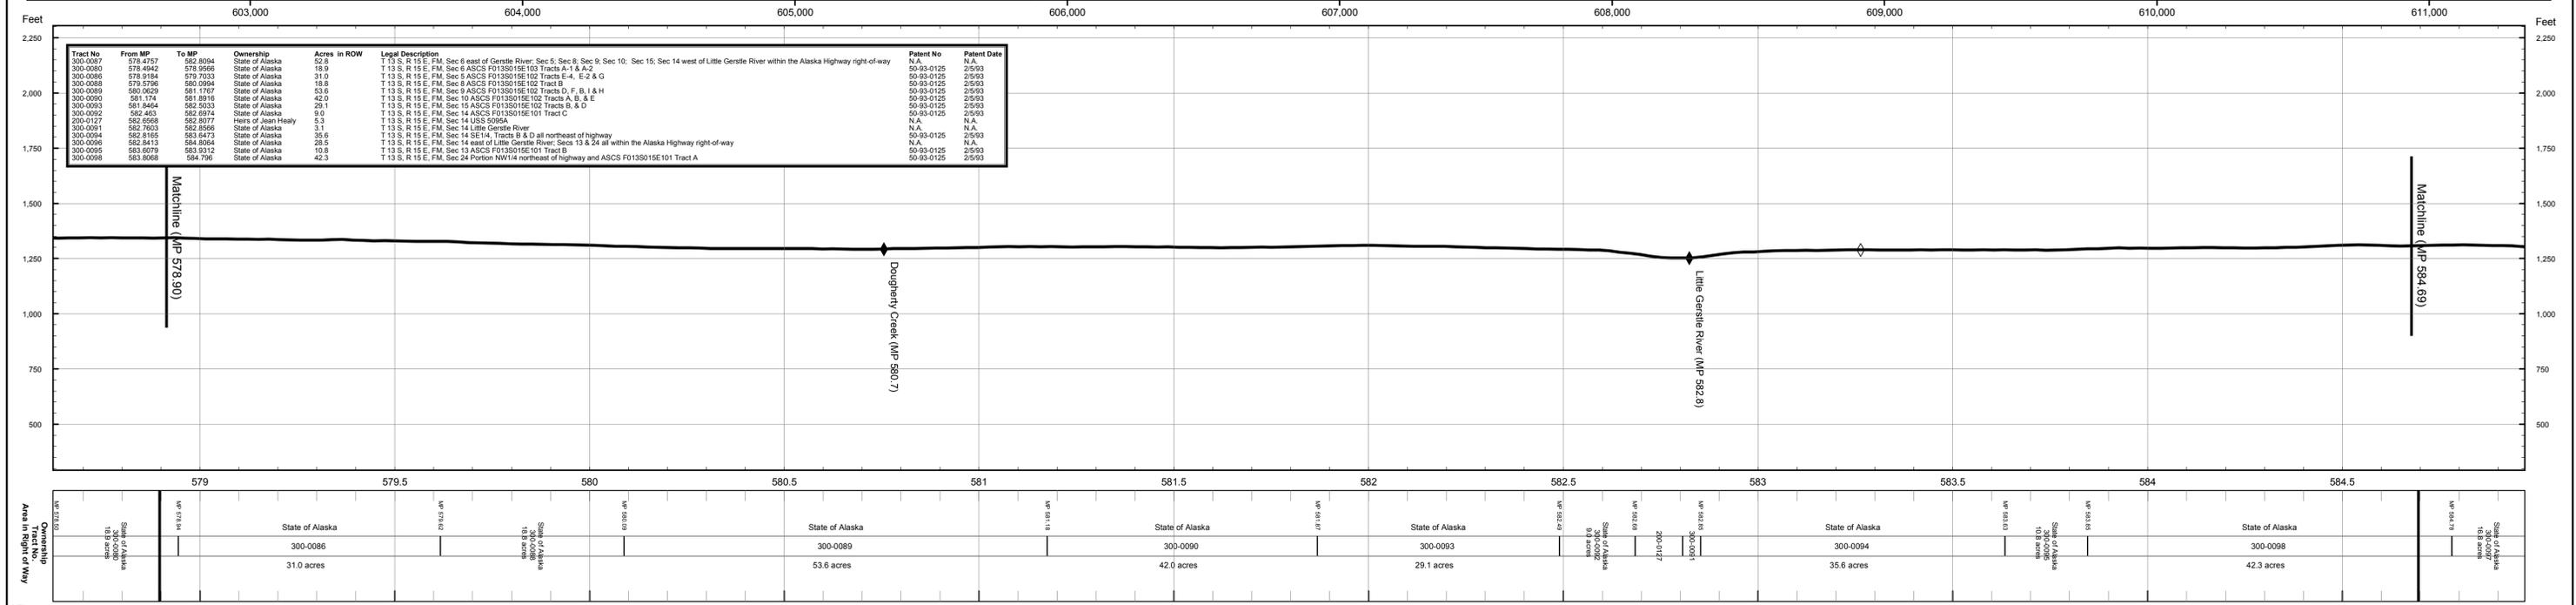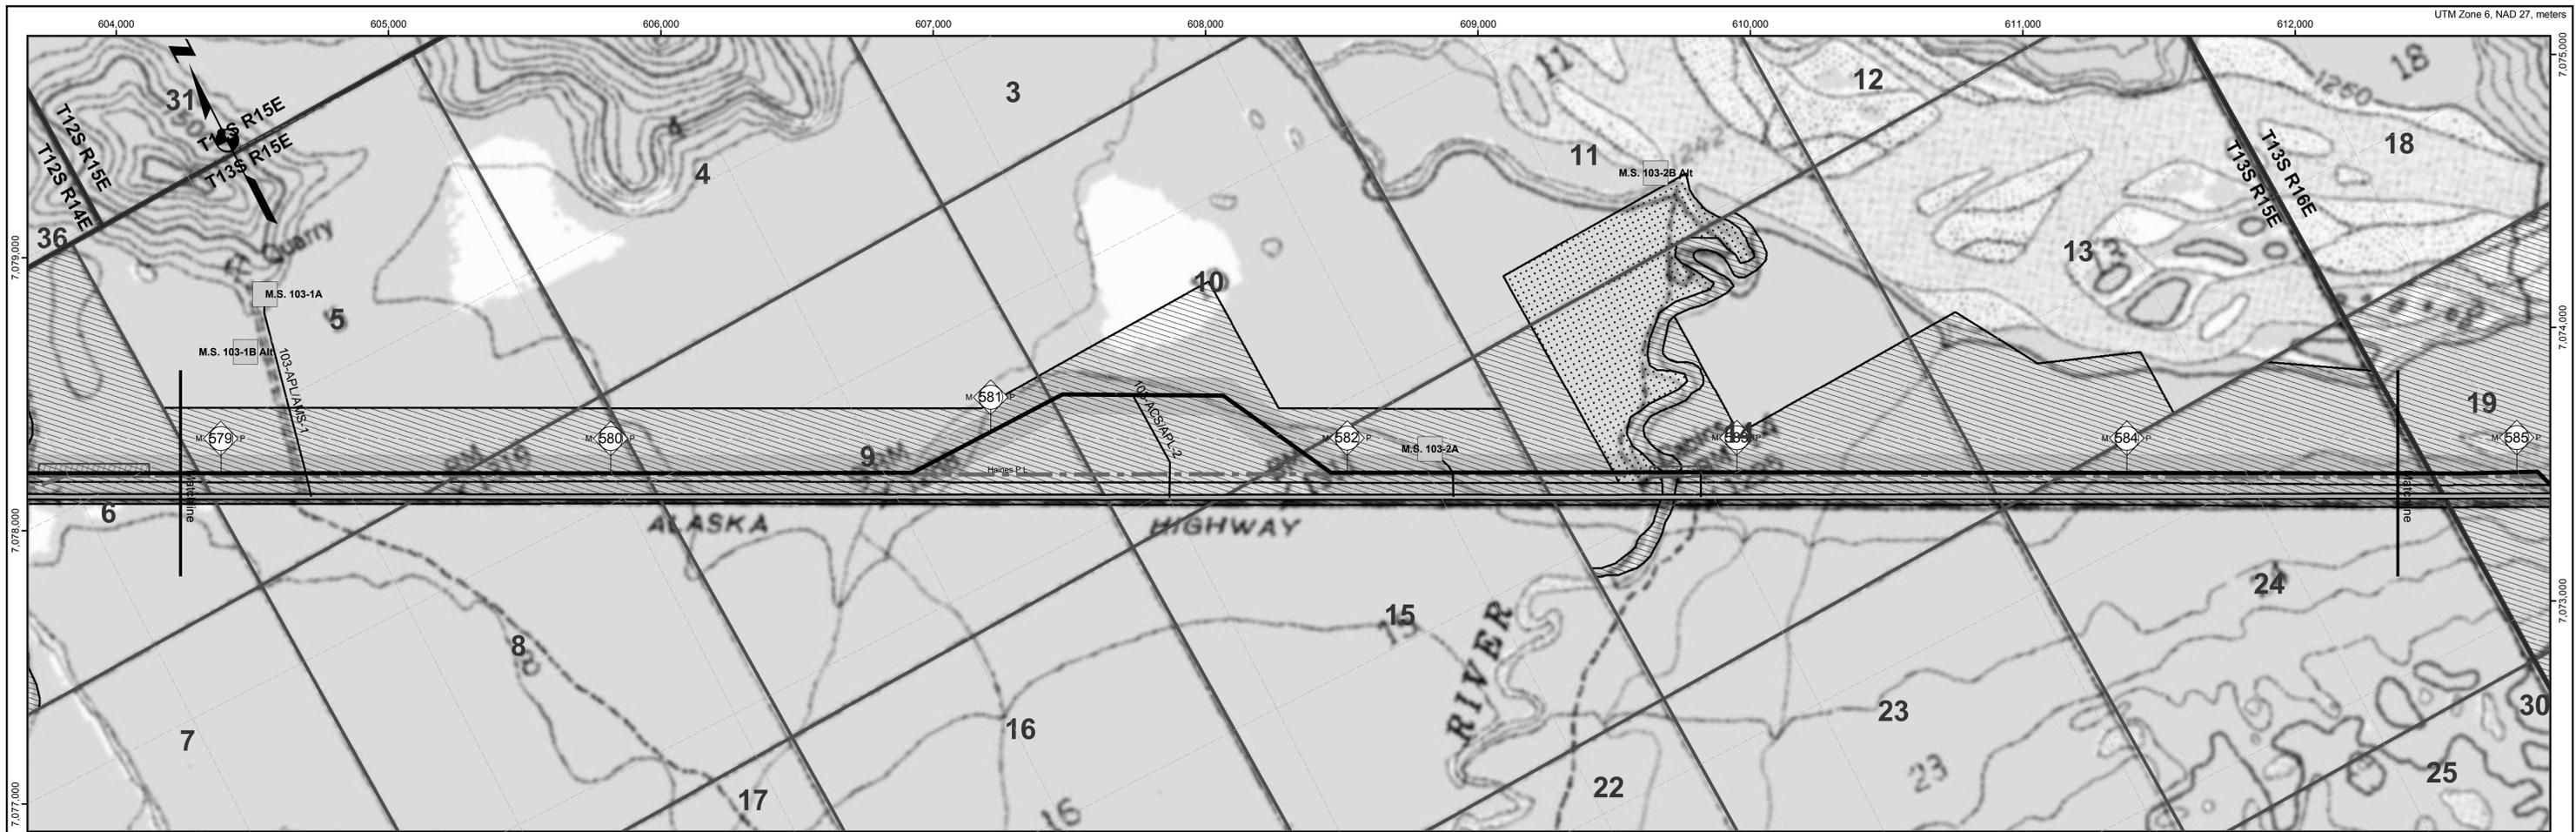

Proposed Centreline

- Storage Yards
- Compressor Stations
- Material Sites
- River Staging Areas
- Access Roads

TAPS Oil Pipeline

- Other Pipelines
- Powerlines
- State Highways
- Airports
- Camps
- Landmarks
- Selected Wetlands

Land Ownership

- Federal (100)
- Federal: COE (1CE)
- Private (200)
- State (300)
- State: MHT (3MH)
- State: UA (3UA)
- Borough (400)

REV	DATE	REVISIONS	BY	CHECKED BY	PROJ. MANAGER	CUST. APPROVAL
4B	5/21/04	Compressor station sites for initial annual average capacity of 4,500 MMSCFD added; MP 0.0 to MP 1.0 realigned for Point of Origin relocation.	EG	PAC	KM	
4A	5/13/02	Compiled and recreated in digital form based on rev. 3 Ownership sheets, rev. 3 Civil sheets, and rev. 4 Pipeline sheets. Land ownership updated. Background map changed to USGS quads.	IWM	MTA	MRF	

ALASKAN NORTHWEST
NATURAL GAS TRANSPORTATION CO.

Baker
Michael Baker Jr., Inc.
A Unit of Michael Baker Corporation
4601 Business Park Blvd., Suite 42
Anchorage, Alaska 99503
Phone: (907) 273-1600
Fax: (907) 273-1699

NATURAL GAS PIPELINE

LAND USE AND OWNERSHIP



M.P. 578.90 to M.P. 584.69

ALASKA SEGMENT OF THE
ALASKA NATURAL GAS TRANSPORTATION SYSTEM

0 500 1,000 2,000 3,000 4,000 Feet

DRAWING NO.: 4680-15-00-B-O-103

REV: 4

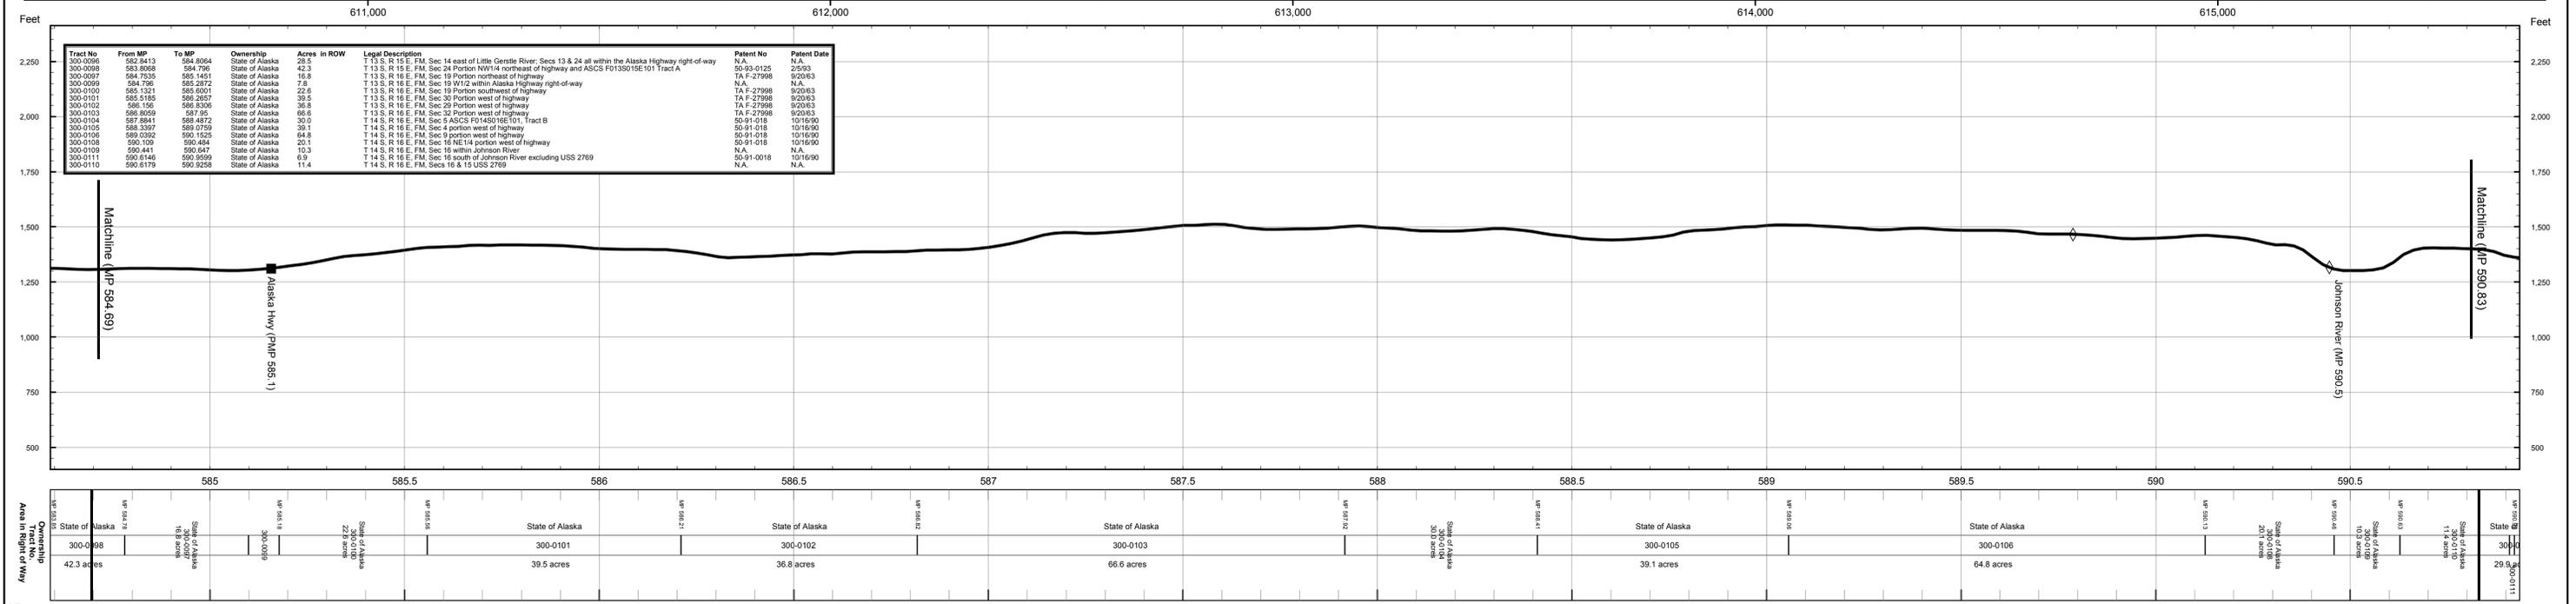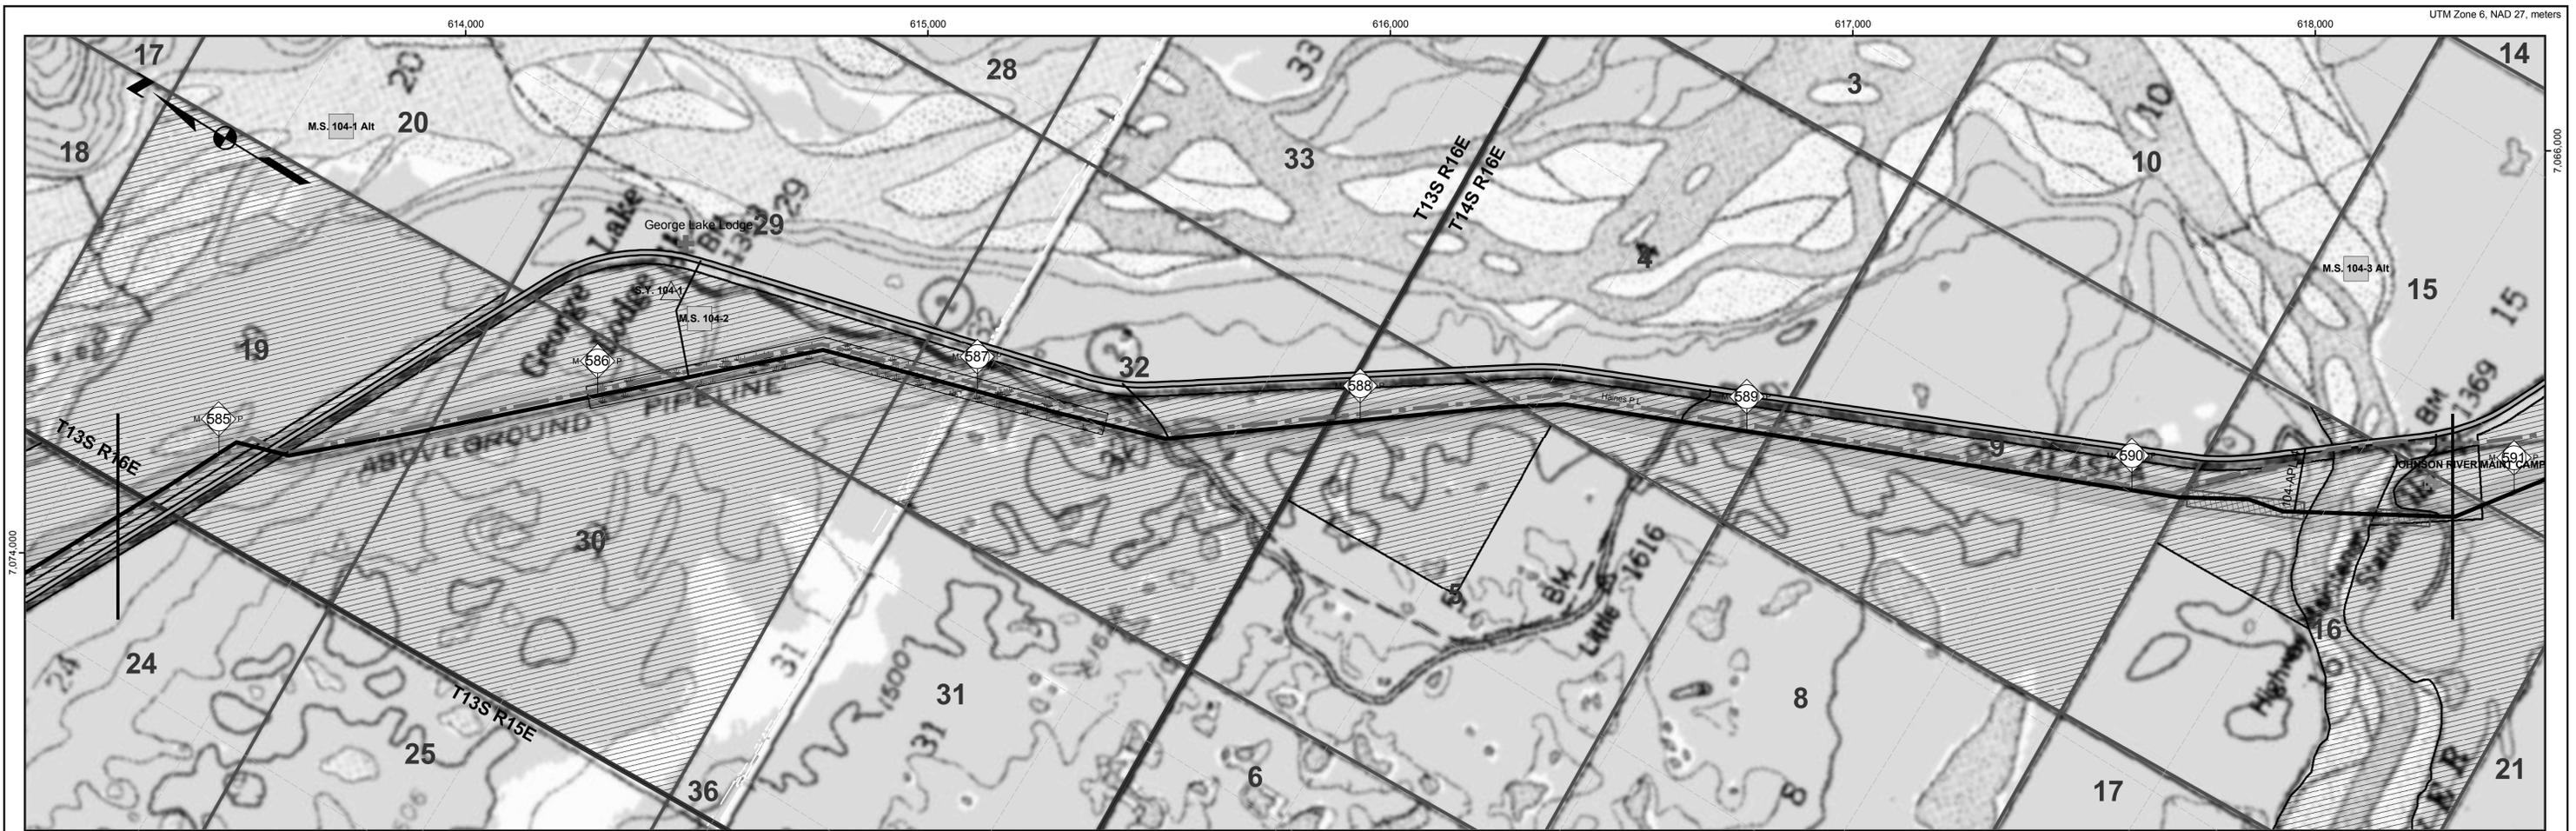

Proposed Centreline

- Storage Yards
- Compressor Stations
- Material Sites
- River Staging Areas
- Access Roads

TAPS Oil Pipeline

- Other Pipelines
- Powerlines
- State Highways
- Airports
- Camps
- Landmarks
- Selected Wetlands

Land Ownership

- Federal (100)
- Federal: COE (1CE)
- Private (200)
- State (300)
- State: MHT (3MH)
- State: UA (3UA)
- Borough (400)

ALASKAN NORTHWEST NATURAL GAS TRANSPORTATION CO.

Baker
Michael Baker Jr., Inc.
A Unit of Michael Baker Corporation
4601 Business Park Blvd., Suite 42
Anchorage, Alaska 99503
Phone: (907) 273-1600
Fax: (907) 273-1699

This document is the property of the Alaskan Northwest Natural Gas Transportation Company (ANNATC), a partnership, or one or more of its associated companies. It contains proprietary and confidential information. The unauthorized use, reproduction, and/or disclosure of this information is prohibited pursuant to AS 40.25.120(a)(4) and by applicable State and Federal laws including, but not limited to: the Alaska Land Act, AS 38.05.035(a)(9); Article I, Section 22 of the Alaska Constitution; the Federal Trade Secrets Act, 18 USC § 1905; and the Federal Freedom of Information Act, Exemption 4, 5 USC 552(b)(4). Public access to this document also may be limited by the Federal Energy Regulatory Commission Statement of Policy on Treatment of Previously Public Documents, 37 FR 6130 (2001). In addition, this document is protected as an unpublished work under the United States Copyright Law, 17 USC § 101 et seq. All rights are reserved; unauthorized reproduction is prohibited. ANNATC should be provided with written notice of any request for this document (other than a request from a State agency or official), as well as a reasonable opportunity to object to any proposed release of this document.

NATURAL GAS PIPELINE

LAND USE AND OWNERSHIP

M.P. 584.69 to M.P. 590.83



ALASKA SEGMENT OF THE ALASKA NATURAL GAS TRANSPORTATION SYSTEM

0 500 1,000 2,000 3,000 4,000 Feet

DRAWING NO.: 4680-15-00-B-O-104

REV.: 4

REV	DATE	REVISIONS	BY	CHECKED BY	PROJ. MANAGER	CUST. APPROVAL
4B	5/21/04	Compressor station sites for initial annual average capacity of 4,500 MMSCFD added; MP 0.0 to MP 1.0 realigned for Point of Origin relocation.	EG	PAC	KM	
4A	5/13/02	Compiled and recreated in digital form based on rev. 3 Ownership sheets, rev. 3 Civil sheets, and rev. 4 Pipeline sheets. Land ownership updated. Background map changed to USGS quads.	IWM	MTA	MRF	

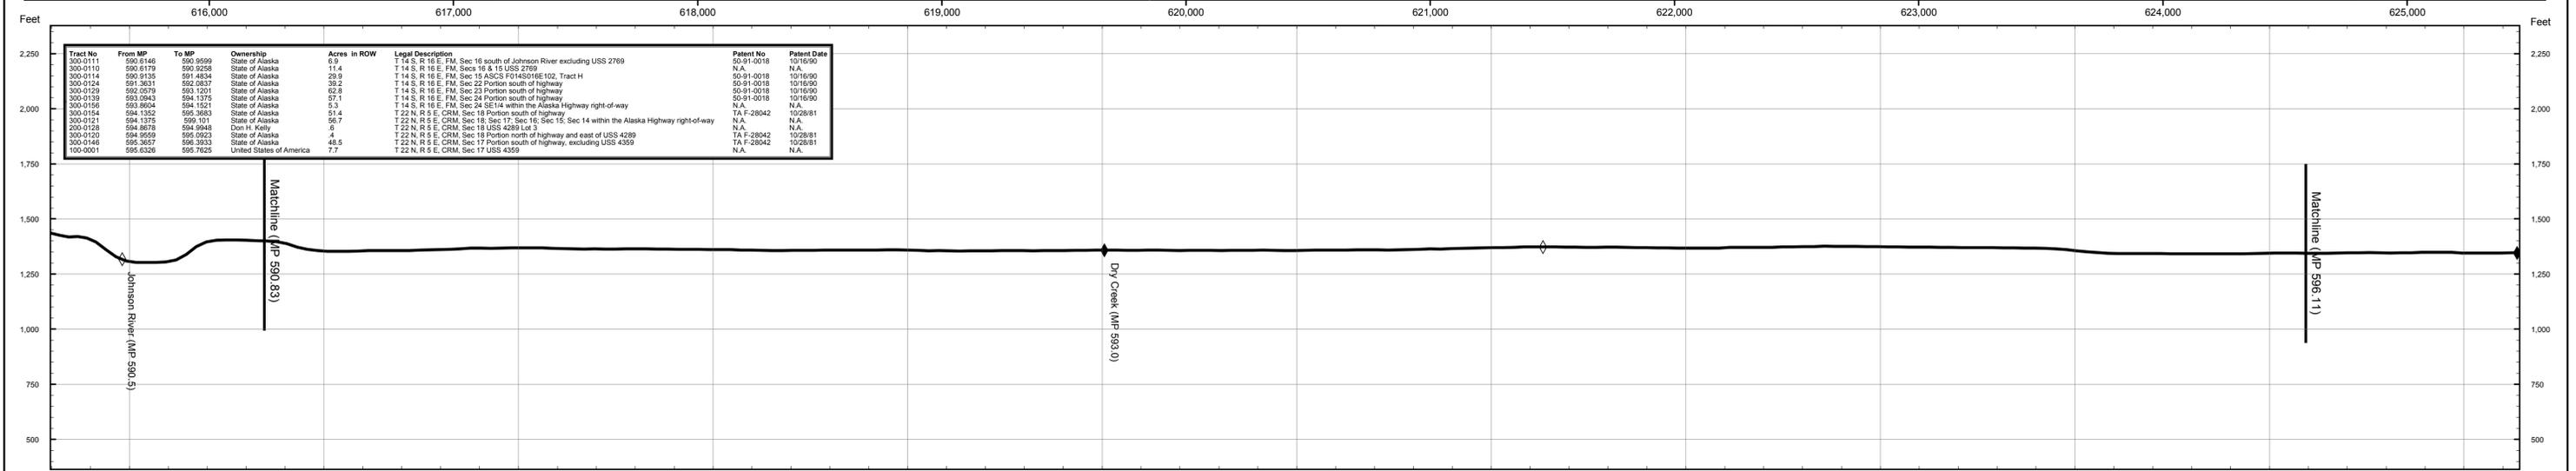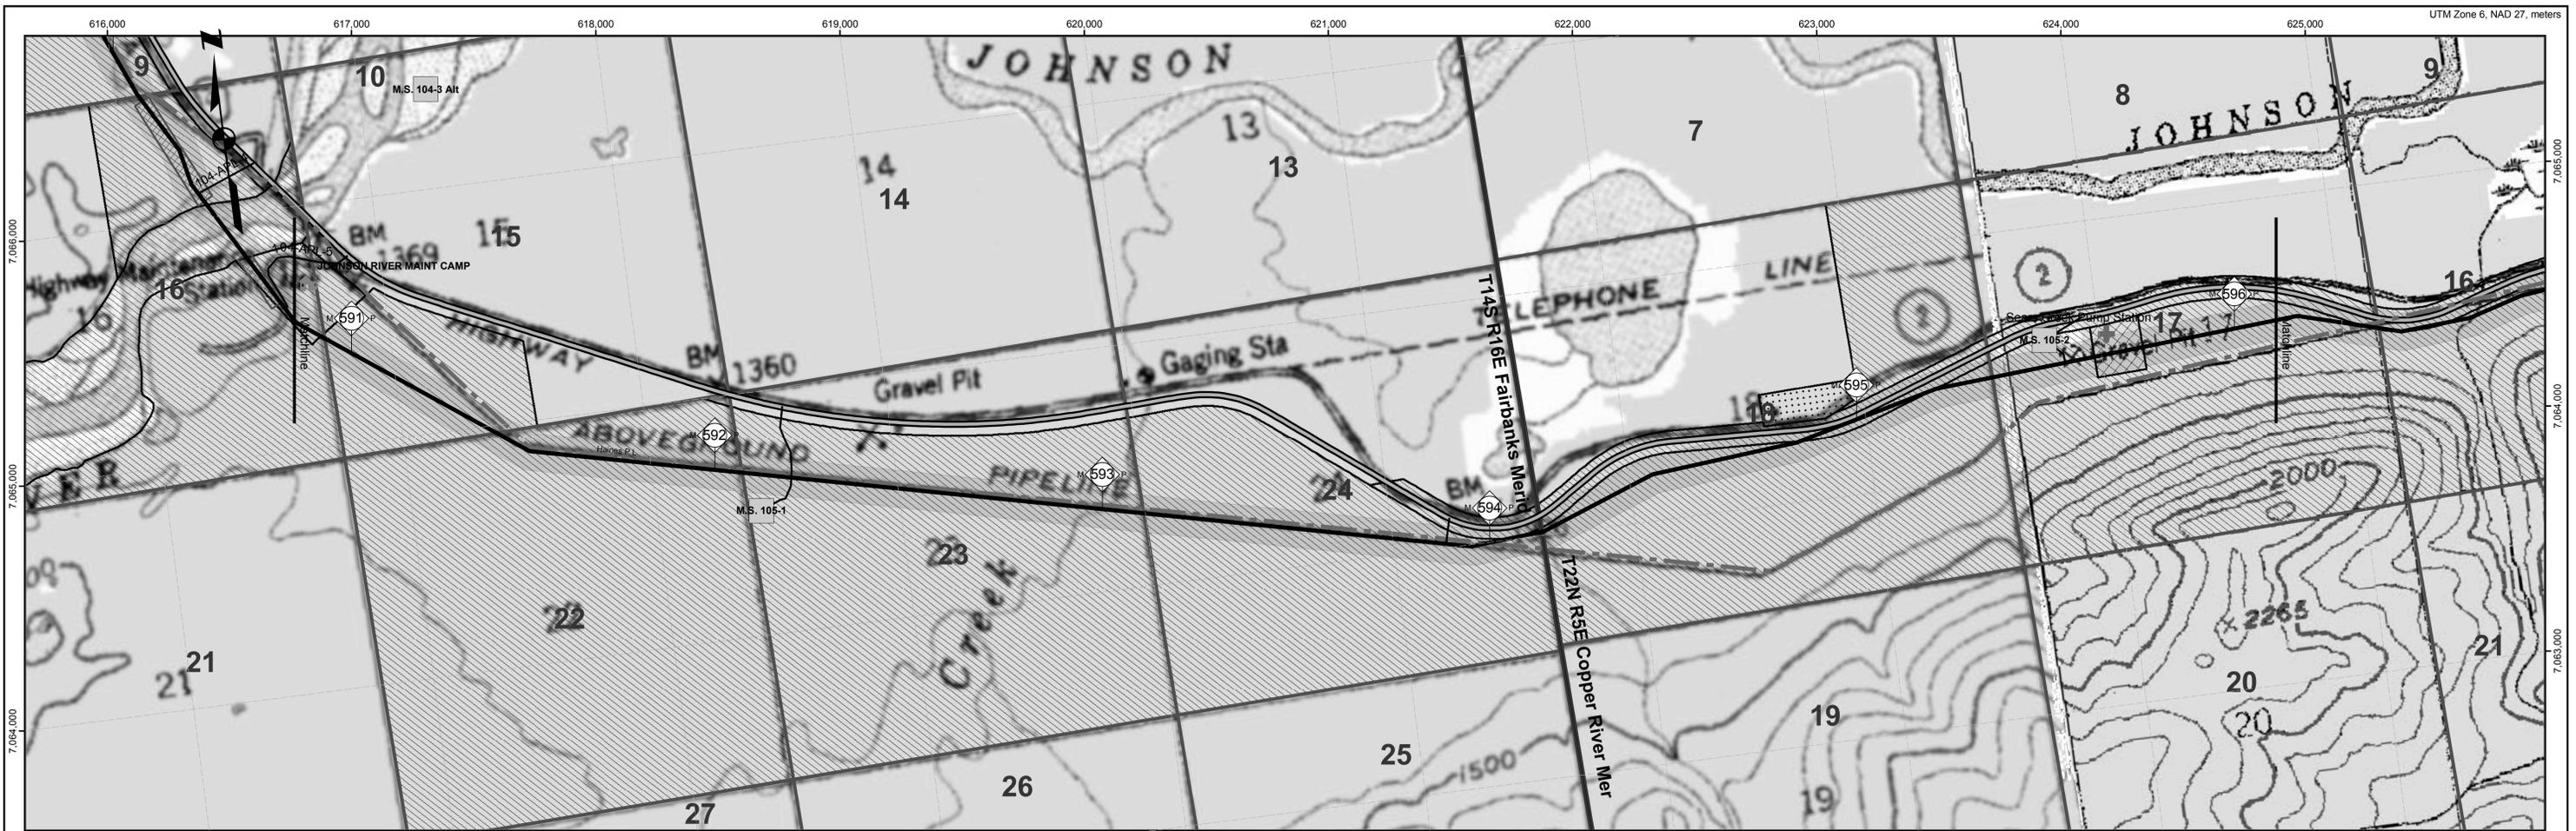

MP	Tract No.	Area in Right of Way
590.5	300-0109	20.0 acres
590.5	300-0110	11.4 acres
590.5	300-0114	29.9 acres
591.0	300-0124	39.2 acres
591.5	300-0129	62.8 acres
592.0	300-0139	57.1 acres
592.5	300-0154	51.4 acres
593.0	300-0146	48.5 acres
593.5	300-0115	217.0 acres

Proposed Centreline

- Storage Yards
- Compressor Stations
- Material Sites
- River Staging Areas
- Access Roads

TAPS Oil Pipeline

- Other Pipelines
- Powerlines
- State Highways
- Airports
- Camps
- Landmarks
- Selected Wetlands

Land Ownership

- Federal (100)
- Federal: COE (1CE)
- Private (200)
- State (300)
- State: MHT (3MH)
- State: UA (3UA)
- Borough (400)

REV	DATE	REVISIONS	BY	CHECKED BY	PROJ. MANAGER	CUST. APPROVAL
4B	5/21/04	Compressor station sites for initial annual average capacity of 4,500 MMSCFD added; MP 0.0 to MP 1.0 realigned for Point of Origin relocation.	EG	PAC	KM	
4A	5/13/02	Compiled and recreated in digital form based on rev. 3 Ownership sheets, rev. 3 Civil sheets, and rev. 4 Pipeline sheets. Land ownership updated. Background map changed to USGS quads.	IWM	MTA	MRF	

**ALASKAN NORTHWEST
NATURAL GAS TRANSPORTATION CO.**

Baker
Michael Baker Jr., Inc.
A Unit of Michael Baker Corporation
4601 Business Park Blvd., Suite 42
Anchorage, Alaska 99503
Phone: (907) 273-1600
Fax: (907) 273-1699

This document is the property of the Alaskan Northwest Natural Gas Transportation Company (ANNATC), a partnership, or one or more of its associated companies. It contains proprietary and confidential information. The unauthorized use, reproduction, and/or disclosure of this information is prohibited pursuant to AS 40.25.120(g)(4) and by applicable State and Federal laws including, but not limited to: the Alaska Land Act, AS 38.05.035(a)(9); Article 1, Section 22 of the Alaska Constitution; the Federal Trade Secrets Act, 18 USC § 1905; and the Federal Freedom of Information Act, Exemption 4, 5 USC 552(b)(4). Public access to this document also may be limited by the Federal Energy Regulatory Commission Statement of Policy on Treatment of Previously Public Documents, 37 FR 61,030 (2001). In addition, this document is protected as an unpublished work under the United States Copyright Law, 17 USC § 101 et seq. All rights are reserved; unauthorized reproduction is prohibited. ANNATC should be provided with written notice of any request for this document (other than a request from a State agency or official), as well as a reasonable opportunity to object to any proposed release of this document.

NATURAL GAS PIPELINE

LAND USE AND OWNERSHIP
M.P. 590.83 to M.P. 596.11

**ALASKA SEGMENT OF THE
ALASKA NATURAL GAS TRANSPORTATION SYSTEM**

0 500 1,000 2,000 3,000 4,000 Feet

DRAWING NO.: 4680-15-00-B-O-105 REV.: 4