


	Proposed Centreline Storage Yards Compressor Stations Material Sites River Staging Areas Access Roads	TAPS Oil Pipeline Other Pipelines Powerlines State Highways Airports Camps Landmarks Selected Wetlands	Land Ownership Federal (100) Federal: COE (1CE) Private (200) State (300) State: MHT (3MH) State: UA (3UA) Borough (400)	<table border="1"> <thead> <tr> <th>REV</th> <th>DATE</th> <th>REVISIONS</th> <th>BY</th> <th>CHECKED BY</th> <th>PROJ. MANAGER</th> <th>CUST. APPROVAL</th> </tr> </thead> <tbody> <tr> <td>4B</td> <td>5/21/04</td> <td>Compressor station sites for initial annual average capacity of 4,500 MMSCFD added; MP 0.0 to MP 1.0 realigned for Point of Origin relocation.</td> <td>EG</td> <td>PAC</td> <td>KM</td> <td></td> </tr> <tr> <td>4A</td> <td>5/13/02</td> <td>Compiled and recreated in digital form based on rev. 3 Ownership sheets, rev. 3 Civil sheets, and rev. 4 Pipeline sheets. Land ownership updated. Background map changed to USGS quads.</td> <td>IWM</td> <td>MTA</td> <td>MRF</td> <td></td> </tr> </tbody> </table>	REV	DATE	REVISIONS	BY	CHECKED BY	PROJ. MANAGER	CUST. APPROVAL	4B	5/21/04	Compressor station sites for initial annual average capacity of 4,500 MMSCFD added; MP 0.0 to MP 1.0 realigned for Point of Origin relocation.	EG	PAC	KM		4A	5/13/02	Compiled and recreated in digital form based on rev. 3 Ownership sheets, rev. 3 Civil sheets, and rev. 4 Pipeline sheets. Land ownership updated. Background map changed to USGS quads.	IWM	MTA	MRF		<p>ALASKAN NORTHWEST NATURAL GAS TRANSPORTATION CO.</p> <p>Baker Michael Baker Jr., Inc. A Unit of Michael Baker Corporation 4601 Business Park Blvd., Suite 42 Anchorage, Alaska 99503 Phone: (907) 273-1600 Fax: (907) 273-1699</p>	<p>NATURAL GAS PIPELINE</p> <p>LAND USE AND OWNERSHIP</p> <p>M.P. 596.11 to M.P. 602.00</p> <p>ALASKA SEGMENT OF THE ALASKA NATURAL GAS TRANSPORTATION SYSTEM</p>	<p>0 500 1,000 2,000 3,000 4,000 Feet</p> <p>DRAWING NO.: 4680-15-00-B-O-106</p> <p>REV.: 4</p>
	REV	DATE	REVISIONS	BY	CHECKED BY	PROJ. MANAGER	CUST. APPROVAL																					
4B	5/21/04	Compressor station sites for initial annual average capacity of 4,500 MMSCFD added; MP 0.0 to MP 1.0 realigned for Point of Origin relocation.	EG	PAC	KM																							
4A	5/13/02	Compiled and recreated in digital form based on rev. 3 Ownership sheets, rev. 3 Civil sheets, and rev. 4 Pipeline sheets. Land ownership updated. Background map changed to USGS quads.	IWM	MTA	MRF																							

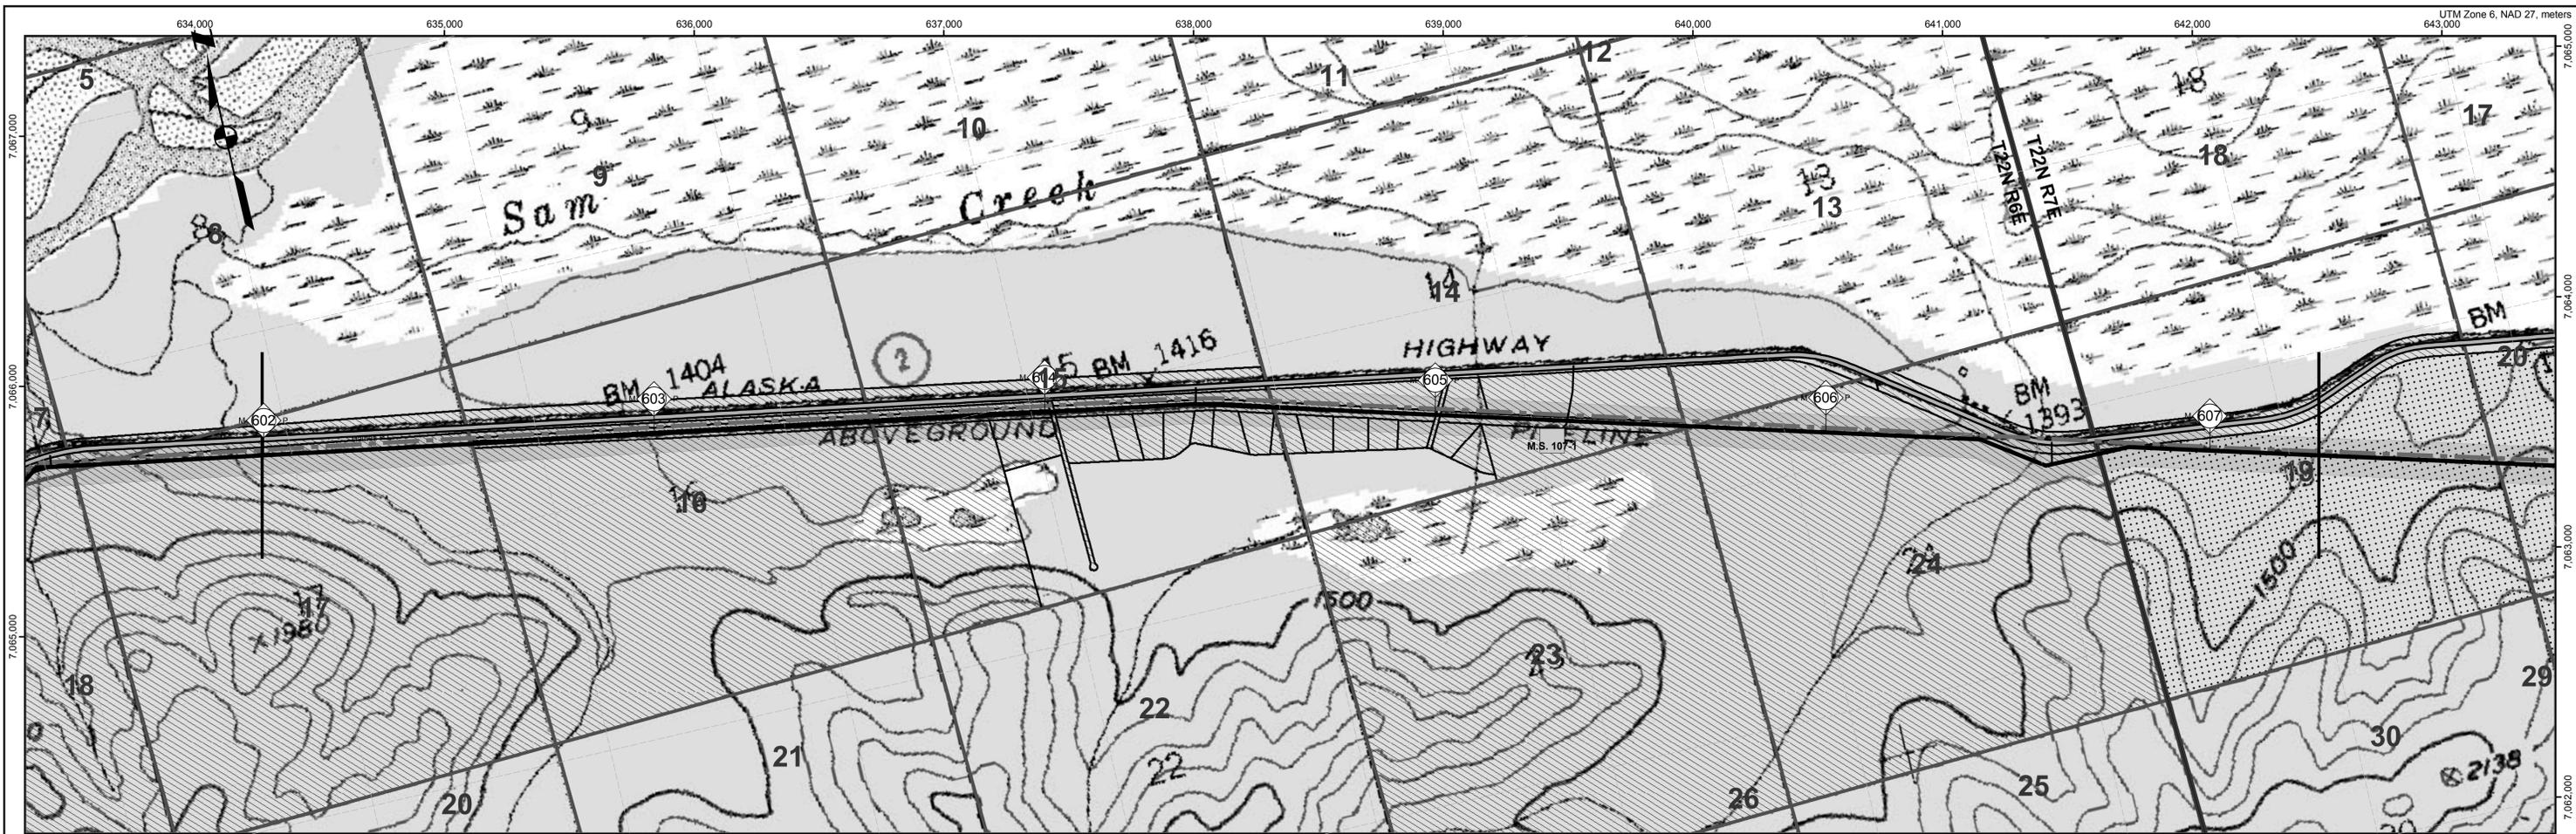

Tract No	From MP	To MP	Ownership	Acres in ROW	Legal Description	Patent No	Patent Date
300-0113	600.4425	602.544	State of Alaska	19.2	T 22 N, R 8 E, CRM, Sec 17 & Sec 18 Portion south of highway	N.A.	N.A.
300-0112	601.3026	604.5606	State of Alaska	41.9	T 22 N, R 8 E, CRM, Sec 18, Sec 7, Sec 8, Sec 17, Sec 16, & Sec 15 within the Alaska Highway right-of-way	N.A.	N.A.
300-0116	602.5294	603.5239	State of Alaska	8.6	T 22 N, R 8 E, CRM, Sec 16 ASLS 81-37, Tract H	TA-F-28050	3/17/86
300-0117	602.5295	604.0127	State of Alaska	9.1	T 22 N, R 8 E, CRM, Sec 15 & 16 ASLS 81-37 within the Haines Pipeline R.O.W. west of Goose Place	TA-F-28050	3/17/86
300-0118	602.5317	604.0167	State of Alaska	17.9	T 22 N, R 8 E, CRM, Sec 15 & 16 ASLS 81-37 within the Northwest Alaska Pipeline R.O.W. west of Goose Place	TA-F-28050	3/17/86
300-0119	602.5359	603.5881	State of Alaska	24.1	T 22 N, R 8 E, CRM, Sec 15 ASLS 81-37, Tract L	TA-F-28050	3/17/86
300-0122	603.5509	604.0100	State of Alaska	3.7	T 22 N, R 8 E, CRM, Sec 15 ASLS 81-37, Tract I	TA-F-28050	3/17/86
300-0123	603.56	603.8861	State of Alaska	7.0	T 22 N, R 8 E, CRM, Sec 15 ASLS 81-37, Tract M	TA-F-28050	3/17/86
300-0127	603.858	604.0241	State of Alaska	3.6	T 22 N, R 8 E, CRM, Sec 15 ASLS 81-37, Block 1, Lot 1	TA-F-28050	3/17/86
300-0125	604.0078	604.0357	State of Alaska	6	T 22 N, R 8 E, CRM, Secs 14, 15, 16 ASLS 81-37 within Goose Place	TA-F-28050	3/17/86
300-0128	604.0194	605.0107	State of Alaska	15.6	T 22 N, R 8 E, CRM, Sec 15 & 14 ASLS 81-37, Tract J	TA-F-28050	3/17/86
300-0129	604.0224	605.003	State of Alaska	6.1	T 22 N, R 8 E, CRM, Secs 15 & 14 ASLS 81-37 within the Haines Pipeline R.O.W. west of Goose Place	TA-F-28050	3/17/86
300-0130	604.0244	605.001	State of Alaska	11.7	T 22 N, R 8 E, CRM, Secs 15 & 14 ASLS 81-37 within the Northwest Alaska Pipeline R.O.W. west of Goose Place	TA-F-28050	3/17/86
300-0131	604.0284	604.105	State of Alaska	2.8	T 22 N, R 8 E, CRM, Sec 15 ASLS 81-37, Block 2, Lot 1	TA-F-28050	3/17/86
300-0132	604.1579	604.2262	State of Alaska	1.4	T 22 N, R 8 E, CRM, Sec 15 ASLS 81-37, Block 2, Lot 2	TA-F-28050	3/17/86
300-0133	604.2224	604.3032	State of Alaska	1.6	T 22 N, R 8 E, CRM, Sec 15 ASLS 81-37, Block 2, Lot 3	TA-F-28050	3/17/86
300-0134	604.3012	604.3835	State of Alaska	1.6	T 22 N, R 8 E, CRM, Sec 15 ASLS 81-37, Block 2, Lot 4	TA-F-28050	3/17/86
300-0135	604.3765	604.4344	State of Alaska	1.1	T 22 N, R 8 E, CRM, Sec 15 ASLS 81-37, Block 2, Lot 5	TA-F-28050	3/17/86
300-0136	604.4335	604.5054	State of Alaska	1.5	T 22 N, R 8 E, CRM, Sec 15 ASLS 81-37, Block 2, Lot 6	TA-F-28050	3/17/86
300-0137	604.4952	604.5879	State of Alaska	1.9	T 22 N, R 8 E, CRM, Sec 15 ASLS 81-37, Block 2, Lot 7	TA-F-28050	3/17/86
300-0138	604.5856	604.6557	State of Alaska	1.4	T 22 N, R 8 E, CRM, Secs 15 & 14 ASLS 81-37, Block 2, Lot 8	TA-F-28050	3/17/86
300-0141	604.6449	604.7417	State of Alaska	2.0	T 22 N, R 8 E, CRM, Sec 14 ASLS 81-37, Block 2, Lot 11	TA-F-28050	3/17/86
300-0144	604.7402	604.8309	State of Alaska	1.9	T 22 N, R 8 E, CRM, Sec 14 ASLS 81-37, Block 2, Lot 10	TA-F-28050	3/17/86
300-0145	604.8293	604.9099	State of Alaska	1.8	T 22 N, R 8 E, CRM, Sec 14 ASLS 81-37, Block 2, Lot 11	TA-F-28050	3/17/86
300-0147	604.9087	604.9988	State of Alaska	1.8	T 22 N, R 8 E, CRM, Sec 14 ASLS 81-37, Block 2, Lot 12	TA-F-28050	3/17/86
300-0148	604.9997	605.0223	State of Alaska	7	T 22 N, R 8 E, CRM, Secs 14, 15, & 16 ASLS 81-37 within Duck Drive	TA-F-28050	3/17/86
300-0151	605.0013	605.1178	State of Alaska	2.0	T 22 N, R 8 E, CRM, Sec 14 ASLS 81-37, Block 3, Lot 1	TA-F-28050	3/17/86
300-0149	605.0883	605.8414	State of Alaska	7.5	T 22 N, R 8 E, CRM, Sec 14 ASLS 81-37 within the Northwest Alaska Pipeline R.O.W. east of Duck Drive	TA-F-28050	3/17/86
300-0148	605.0395	605.6386	State of Alaska	3.7	T 22 N, R 8 E, CRM, Sec 14 ASLS 81-37 within the Haines Pipeline R.O.W. east of Duck Drive	TA-F-28050	3/17/86
300-0142	605.0147	605.1351	State of Alaska	2.5	T 22 N, R 8 E, CRM, Sec 14 ASLS 81-37, Block 3, Lot 3	TA-F-28050	3/17/86
300-0152	605.0628	605.129	State of Alaska	4	T 22 N, R 8 E, CRM, Sec 14 ASLS 81-37, Block 3, Lot 2	TA-F-28050	3/17/86
300-0153	605.1176	605.601	State of Alaska	8.4	T 22 N, R 8 E, CRM, Sec 14 ASLS 81-37, Tract P	TA-F-28050	3/17/86
300-0143	605.0234	605.6364	State of Alaska	11.5	T 22 N, R 8 E, CRM, Sec 14 ASLS 81-37, Tract K	TA-F-28050	3/17/86
300-0150	605.5097	606.7177	State of Alaska	60.5	T 22 N, R 8 E, CRM, Secs 23 & 24 Portion south of highway	TA-F-28050	3/17/86
300-0156	606.31	606.7149	State of Alaska	8.6	T 22 N, R 8 E, CRM, Sec 24 NE 1/4 within the Alaska Highway right-of-way	N.A.	N.A.
300-0157	606.7126	607.0737	State of Alaska	6.3	T 22 N, R 8 E, CRM, Sec 19 within the Alaska Highway right-of-way	N.A.	N.A.
300-0129	606.7146	607.7623	Dot Lake Native Corporation	56.6	T 22 N, R 7 E, CRM, Sec 19 Portion south of highway	N.A.	N.A.

Milepost	601.5	602	602.5	603	603.5	604	604.5	605	605.5	606	606.5	607	607.5
Ownership	State of Alaska	Dot Lake Native Corporation	Dot Lake Native C										
Tract No.	300-0113	300-0118	300-0130	300-0149	300-0150	200-0129	200-0130						
Area in Right of Way	105.2 acres	17.9 acres	11.7 acres	7.5 acres	60.5 acres	55.6 acres	50.5 acres						



Proposed Centreline
 Proposed Centreline
Storage Yards
 Storage Yards
Compressor Stations
 Compressor Stations
Material Sites
 Material Sites
River Staging Areas
 River Staging Areas
Access Roads
 Access Roads
Selected Wetlands
 Selected Wetlands
Land Ownership
 Federal (100)
 Federal: COE (1CE)
 Private (200)
 State (300)
 State: MHT (3MH)
 State: UA (3UA)
 Borough (400)
TAPS Oil Pipeline
 TAPS Oil Pipeline
Other Pipelines
 Other Pipelines
Powerlines
 Powerlines
State Highways
 State Highways
Airports
 Airports
Camps
 Camps
Landmarks
 Landmarks

REV	DATE	REVISIONS	BY	CHECKED BY	PROJ. MANAGER	CUST. APPROVAL
4B	5/21/04	Compressor station sites for initial annual average capacity of 4,500 MMSCFD added; MP 0.0 to MP 1.0 realigned for Point of Origin relocation.	EG	PAC	KM	
4A	5/13/02	Compiled and recreated in digital form based on rev. 3 Ownership sheets, rev. 3 Civil sheets, and rev. 4 Pipeline sheets. Land ownership updated. Background map changed to USGS quads.	IWM	MTA	MRF	

ALASKAN NORTHWEST NATURAL GAS TRANSPORTATION CO.
Baker
 Michael Baker Jr., Inc.
 A Unit of Michael Baker Corporation
 4601 Business Park Blvd., Suite 42
 Anchorage, Alaska 99503
 Phone: (907) 273-1600
 Fax: (907) 273-1699

This document is the property of the Alaskan Northwest Natural Gas Transportation Company (ANNATC), a partnership, or one or more of its associated companies. It contains proprietary and confidential information. The unauthorized use, reproduction, and/or disclosure of this information is prohibited pursuant to AS 40.25.120(a)(4) and by applicable State and Federal laws including, but not limited to: the Alaska Land Act, AS 38.05.035(a)(9); Article I, Section 22 of the Alaska Constitution; the Federal Trade Secrets Act, 18 USC § 1905; and the Federal Freedom of Information Act, Exemption 4, 5 USC 552(b)(4). Public access to this document also may be limited by the Federal Energy Regulatory Commission Statement of Policy on Treatment of Previously Public Documents, 37 FR 61.030 (2001). In addition, this document is protected as an unpublished work under the United States Copyright Law, 17 USC § 101 et seq. All rights are reserved; unauthorized reproduction is prohibited. ANNATC should be provided with written notice of any request for this document (other than a request from a State agency or official), as well as a reasonable opportunity to object to any proposed release of this document.

NATURAL GAS PIPELINE
LAND USE AND OWNERSHIP
 M.P. 602.00 to M.P. 607.28
ALASKA SEGMENT OF THE ALASKA NATURAL GAS TRANSPORTATION SYSTEM
 REV. 4
 DRAWING NO.: 4680-15-00-B-O-107
 0 500 1,000 2,000 3,000 4,000 Feet

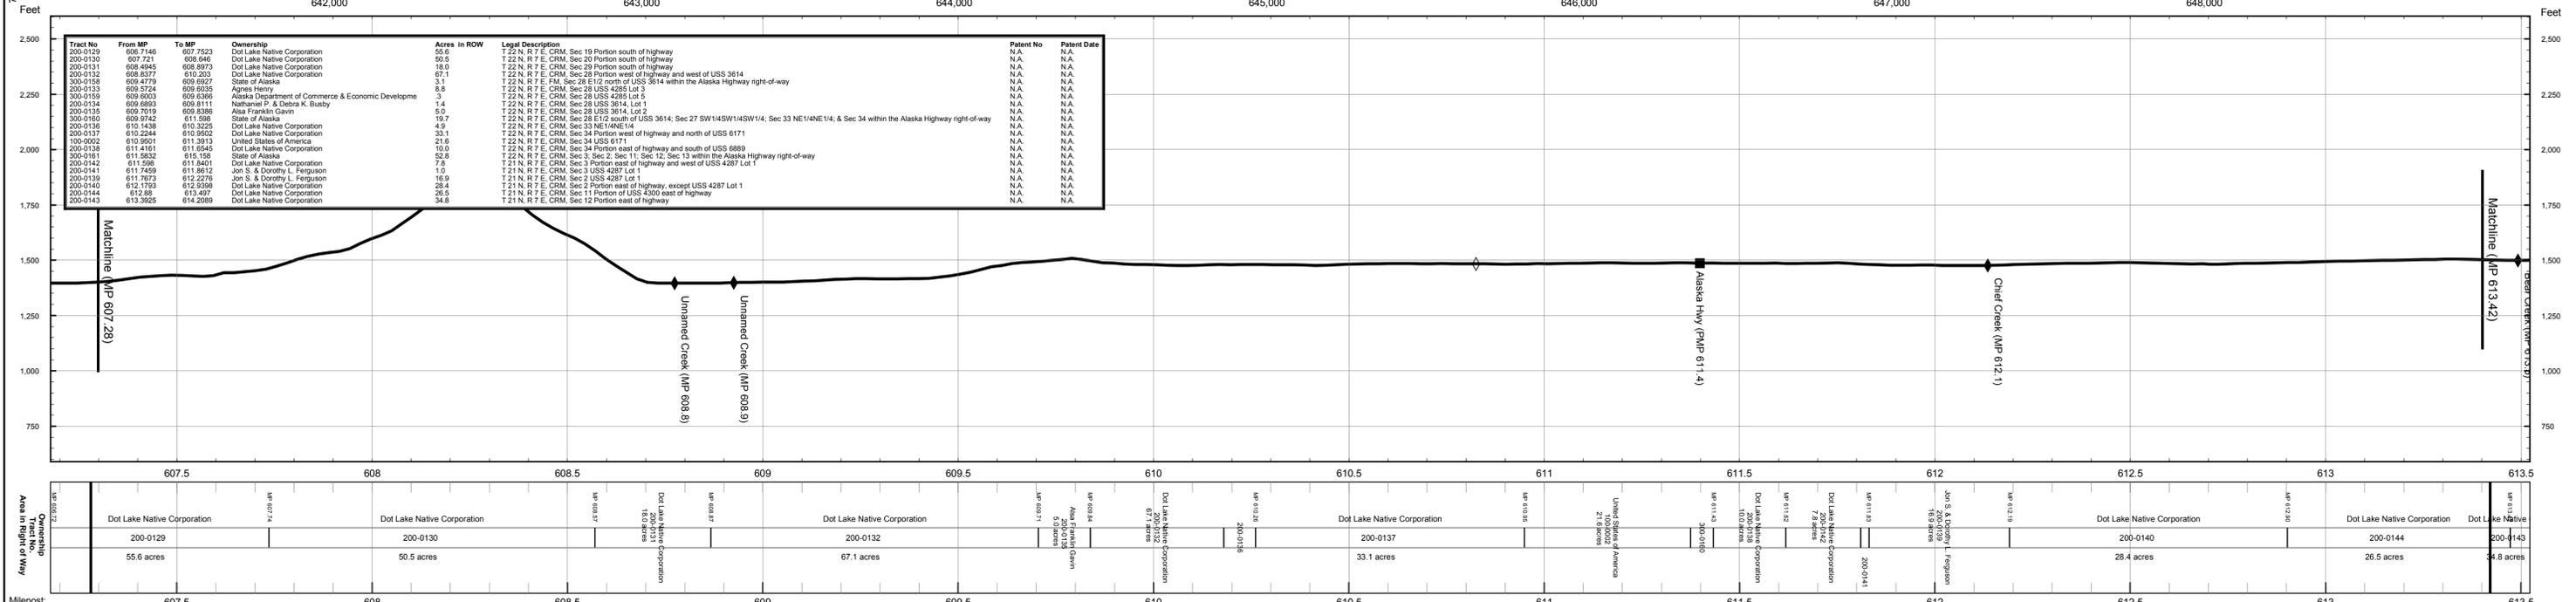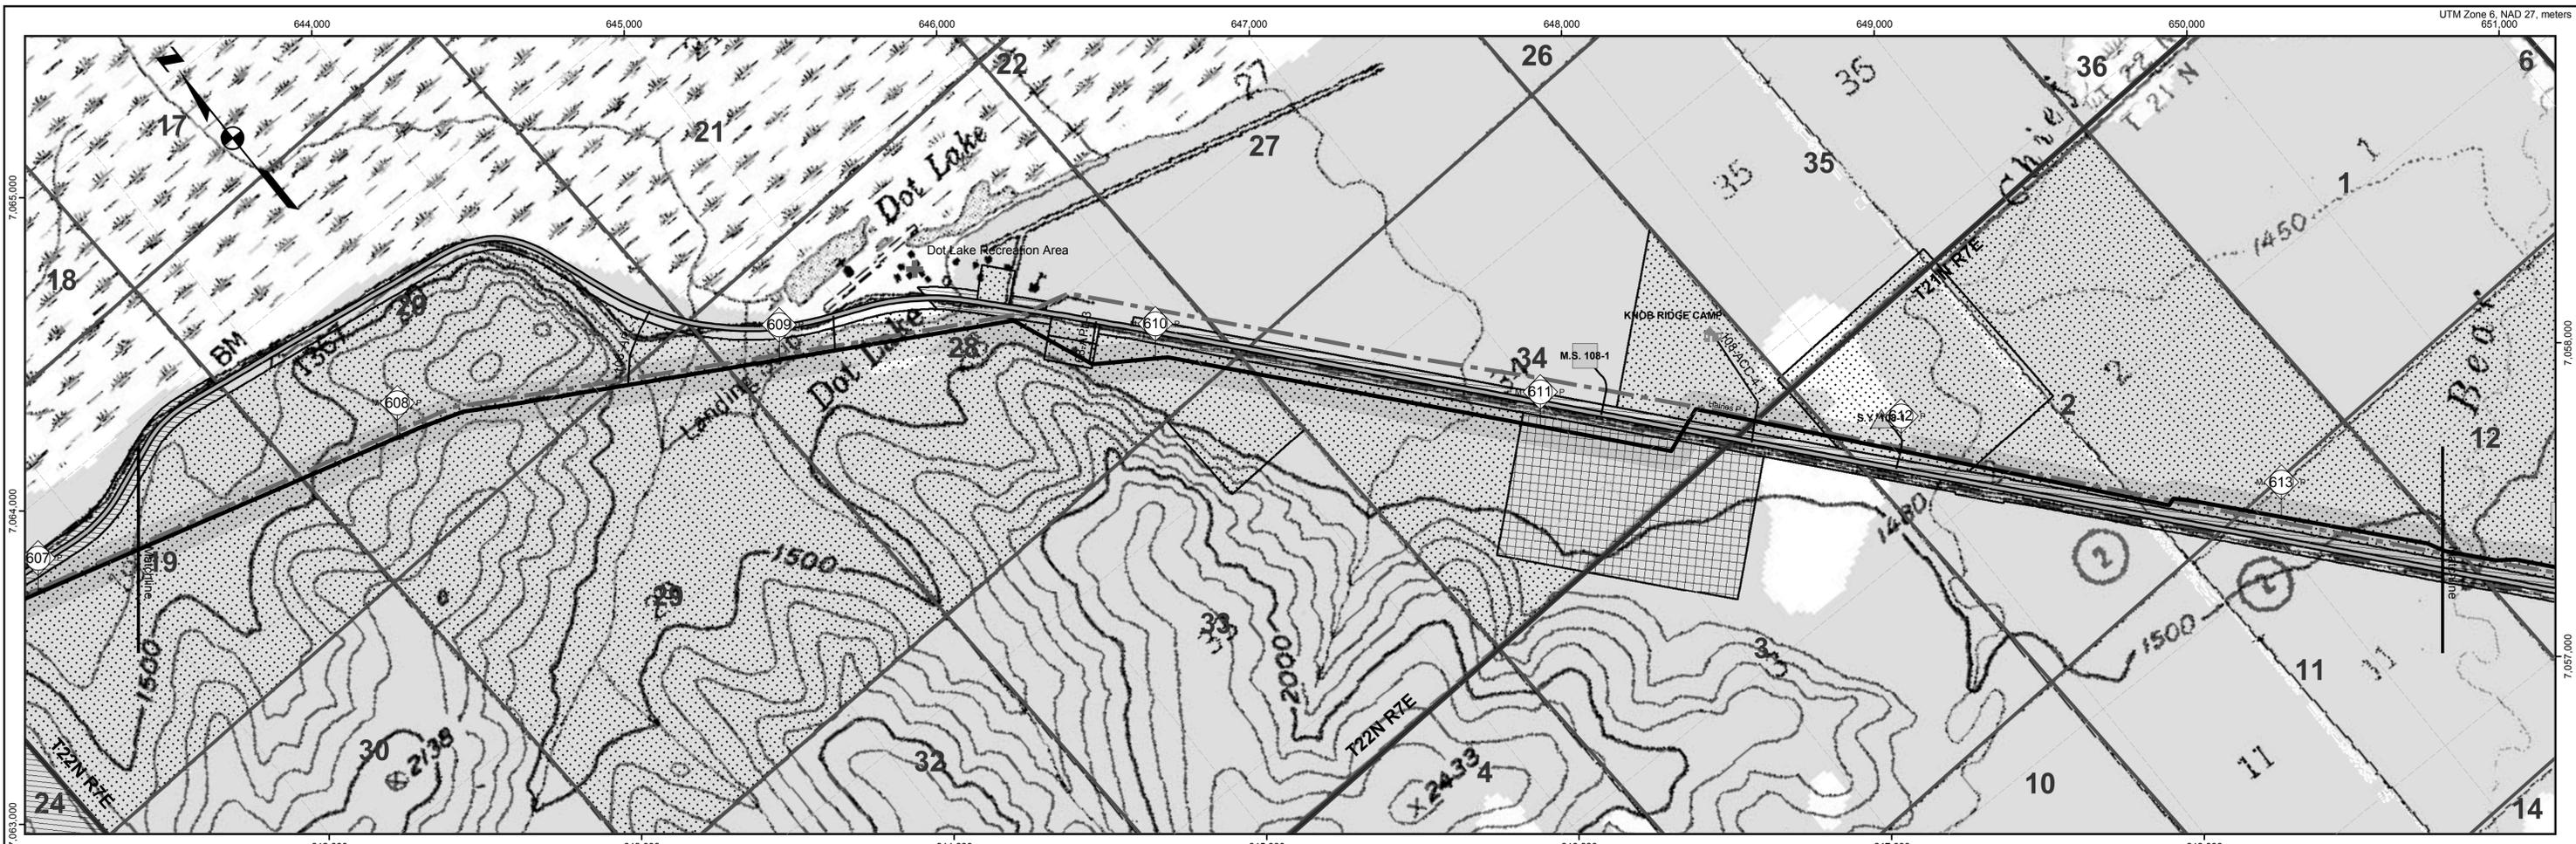

Proposed Centreline

- Storage Yards
- Compressor Stations
- Material Sites
- River Staging Areas
- Access Roads

TAPS Oil Pipeline

- Other Pipelines
- Powerlines
- State Highways
- Airports
- Camps
- Landmarks
- Selected Wetlands

Land Ownership

- Federal (100)
- Federal: COE (1CE)
- Private (200)
- State (300)
- State: MHT (3MH)
- State: UA (3UA)
- Borough (400)

REV	DATE	REVISIONS	BY	CHECKED BY	PROJ. MANAGER	CUST. APPROVAL
4B	5/21/04	Compressor station sites for initial annual average capacity of 4,500 MMSCFD added; MP 0.0 to MP 1.0 realigned for Point of Origin relocation.	EG	PAC	KM	
4A	5/13/02	Compiled and recreated in digital form based on rev. 3 Ownership sheets, rev. 3 Civil sheets, and rev. 4 Pipeline sheets. Land ownership updated. Background map changed to USGS quads.	IWM	MTA	MRF	

**ALASKAN NORTHWEST
NATURAL GAS TRANSPORTATION CO.**

Baker
Michael Baker Jr., Inc.
A Unit of Michael Baker Corporation
4601 Business Park Blvd., Suite 42
Anchorage, Alaska 99503
Phone: (907) 273-1600
Fax: (907) 273-1699

This document is the property of the Alaskan Northwest Natural Gas Transportation Company (ANNATC), a partnership, or one or more of its associated companies. It contains proprietary and confidential information. The unauthorized use, reproduction, and/or disclosure of this information is prohibited pursuant to AS 40.25.120(g)(4) and by applicable State and Federal laws including, but not limited to: the Alaska Land Act, AS 38.05.035(a)(9); Article I, Section 22 of the Alaska Constitution; the Federal Trade Secrets Act, 18 USC § 1905; and the Federal Freedom of Information Act, Exemption 4, 5 USC 552(b)(4). Public access to this document also may be limited by the Federal Energy Regulatory Commission Statement of Policy on Treatment of Previously Public Documents, 37 FR 61.030 (2001). In addition, this document is protected as an unpublished work under the United States Copyright Law, 17 USC § 101 et seq. All rights are reserved; unauthorized reproduction is prohibited. ANNATC should be provided with written notice of any request for this document (other than a request from a State agency or official), as well as a reasonable opportunity to object to any proposed release of this document.



NATURAL GAS PIPELINE

LAND USE AND OWNERSHIP
M.P. 607.28 to M.P. 613.42

**ALASKA SEGMENT OF THE
ALASKA NATURAL GAS TRANSPORTATION SYSTEM**


0 500 1,000 2,000 3,000 4,000 Feet

DRAWING NO.: 4680-15-00-B-O-108 REV.: 4

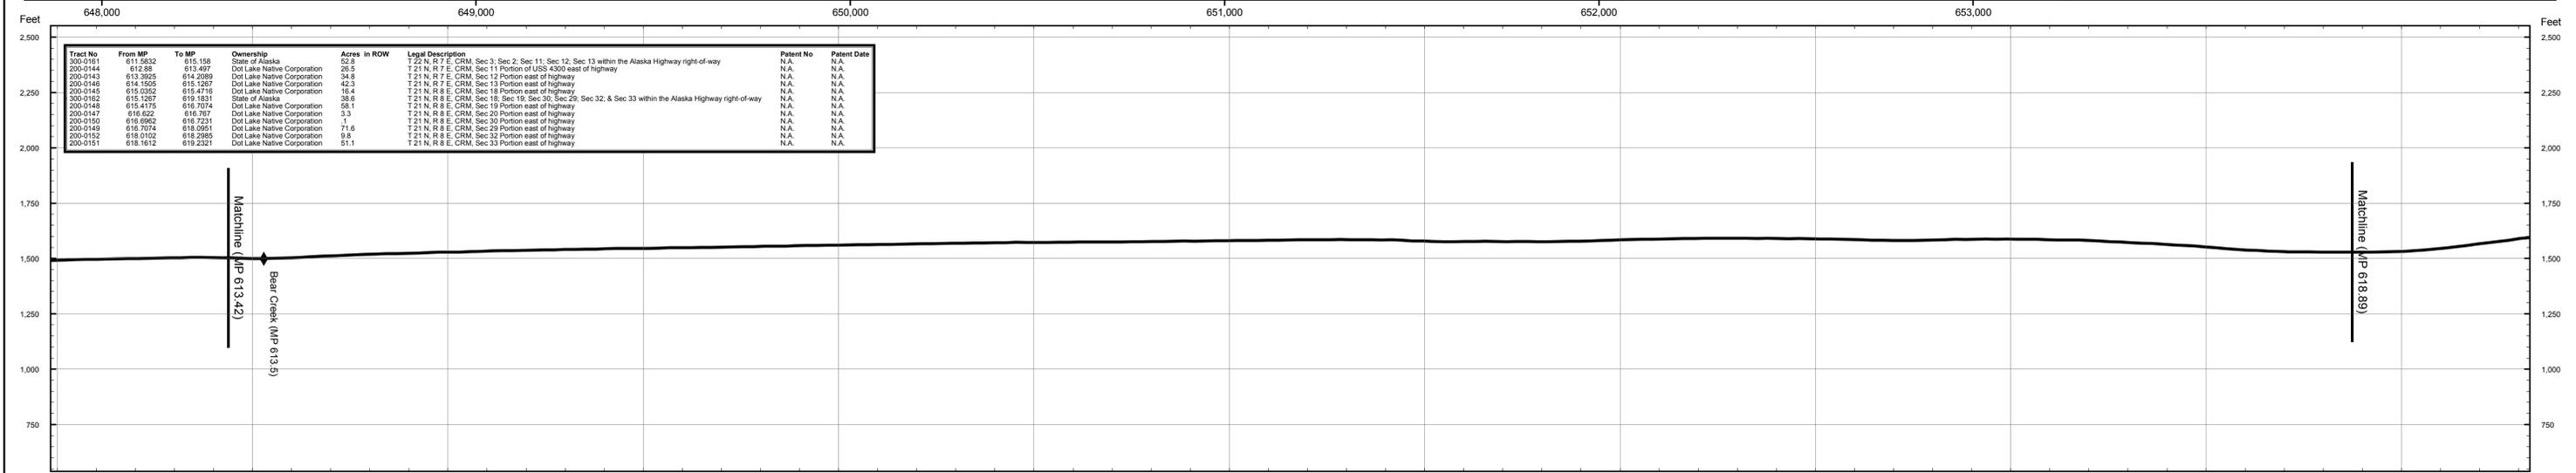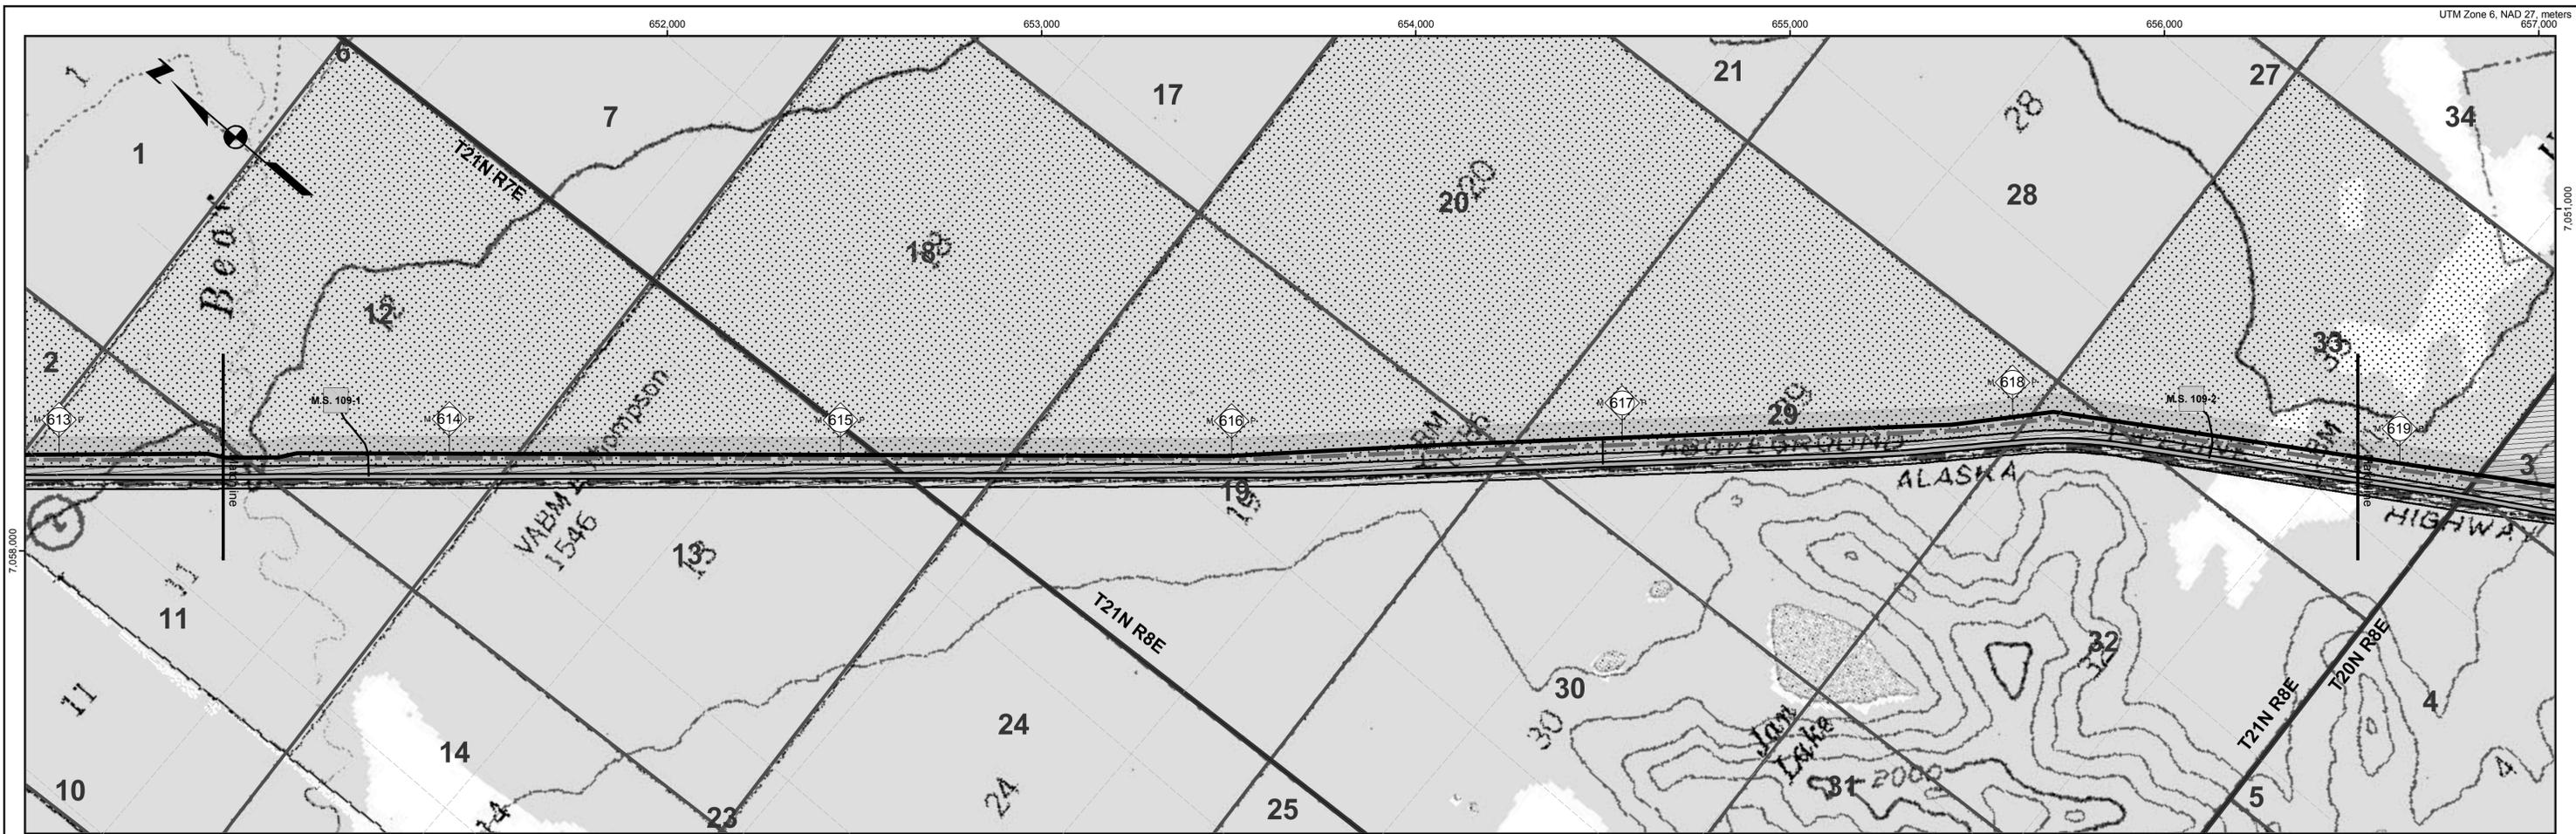

Tract No	From MP	To MP	Ownership	Acres in ROW	Legal Description	Patent No	Patent Date
200-0161	611.9832	615.158	State of Alaska	52.9	T 21 N, R 7 E, CRM, Sec 3, Sec 2, Sec 11, Sec 12, Sec 13 within the Alaska Highway right-of-way	N.A.	N.A.
200-0144	612.88	613.497	Dot Lake Native Corporation	26.5	T 21 N, R 7 E, CRM, Sec 11 Portion of US 4300 east of highway	N.A.	N.A.
200-0143	613.3023	614.2089	Dot Lake Native Corporation	34.8	T 21 N, R 7 E, CRM, Sec 12 Portion east of highway	N.A.	N.A.
200-0146	615.1267	615.1267	Dot Lake Native Corporation	42.3	T 21 N, R 7 E, CRM, Sec 13 Portion east of highway	N.A.	N.A.
200-0145	615.0352	615.4716	Dot Lake Native Corporation	16.4	T 21 N, R 8 E, CRM, Sec 18 Portion east of highway	N.A.	N.A.
200-0162	615.1267	619.1831	State of Alaska	38.6	T 21 N, R 8 E, CRM, Sec 18, Sec 19, Sec 30, Sec 29, Sec 32, & Sec 33 within the Alaska Highway right-of-way	N.A.	N.A.
200-0148	616.4776	616.7074	Dot Lake Native Corporation	58.1	T 21 N, R 8 E, CRM, Sec 19 Portion east of highway	N.A.	N.A.
200-0147	616.622	616.767	Dot Lake Native Corporation	3.3	T 21 N, R 8 E, CRM, Sec 20 Portion east of highway	N.A.	N.A.
200-0150	616.9662	616.7231	Dot Lake Native Corporation	1	T 21 N, R 8 E, CRM, Sec 30 Portion east of highway	N.A.	N.A.
200-0149	616.7074	618.0951	Dot Lake Native Corporation	71.6	T 21 N, R 8 E, CRM, Sec 29 Portion east of highway	N.A.	N.A.
200-0152	618.0102	618.2865	Dot Lake Native Corporation	9.8	T 21 N, R 8 E, CRM, Sec 32 Portion east of highway	N.A.	N.A.
200-0151	618.1612	619.2321	Dot Lake Native Corporation	51.1	T 21 N, R 8 E, CRM, Sec 33 Portion east of highway	N.A.	N.A.

MP	Ownership	Acres									
613.000	Dot Lake Native Corporation	26.5 acres	613.497	Dot Lake Native Corporation	34.8 acres	614.209	Dot Lake Native Corporation	42.3 acres	615.127	Dot Lake Native Corporation	58.1 acres
615.472	Dot Lake Native Corporation	16.4 acres	616.767	Dot Lake Native Corporation	3.3 acres	616.723	Dot Lake Native Corporation	1 acre	618.095	Dot Lake Native Corporation	71.6 acres
618.010	Dot Lake Native Corporation	9.8 acres	619.232	Dot Lake Native Corporation	51.1 acres	619.232	State of Alaska	59.8 acres			

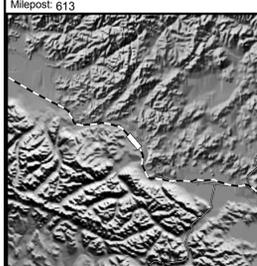

Proposed Centreline

- Storage Yards
- Compressor Stations
- Material Sites
- River Staging Areas
- Access Roads

TAPS Oil Pipeline

- Other Pipelines
- Powerlines
- State Highways
- Airports
- Camps
- Landmarks
- Selected Wetlands

Land Ownership

- Federal (100)
- Federal: COE (1CE)
- Private (200)
- State (300)
- State: MHT (3MH)
- State: UA (3UA)
- Borough (400)

REV	DATE	REVISIONS	BY	CHECKED BY	PROJ. MANAGER	CUST. APPROVAL
4B	5/21/04	Compressor station sites for initial annual average capacity of 4,500 MMSCFD added; MP 0.0 to MP 1.0 realigned for Point of Origin relocation.	EG	PAC	KM	
4A	5/13/02	Compiled and recreated in digital form based on rev. 3 Ownership sheets, rev. 3 Civil sheets, and rev. 4 Pipeline sheets. Land ownership updated. Background map changed to USGS quads.	IWM	MTA	MRF	

ALASKAN NORTHWEST NATURAL GAS TRANSPORTATION CO.

Baker
 Michael Baker Jr., Inc.
 A Unit of Michael Baker Corporation
 4601 Business Park Blvd., Suite 42
 Anchorage, Alaska 99503
 Phone: (907) 273-1600
 Fax: (907) 273-1699

This document is the property of the Alaskan Northwest Natural Gas Transportation Company (ANNATC), a partnership, or one or more of its associated companies. It contains proprietary and confidential information. The unauthorized use, reproduction, and/or disclosure of this information is prohibited pursuant to AS 40.25.120(g)(4) and by applicable State and Federal laws including, but not limited to: the Alaska Land Act, AS 38.05.035(a)(9); Article I, Section 22 of the Alaska Constitution; the Federal Trade Secrets Act, 18 USC § 1905; and the Federal Freedom of Information Act, Exemption 4, 5 USC 552(b)(4). Public access to this document also may be limited by the Federal Energy Regulatory Commission Statement of Policy on Treatment of Previously Public Documents, 37 FR 61,030 (2001). In addition, this document is protected as an unpublished work under the United States Copyright Law, 17 USC § 101 et seq. All rights are reserved; unauthorized reproduction is prohibited. ANNATC should be provided with written notice of any request for this document (other than a request from a State agency or official), as well as a reasonable opportunity to object to any proposed release of this document.

NATURAL GAS PIPELINE

LAND USE AND OWNERSHIP



M.P. 613.42 to M.P. 618.89

ALASKA SEGMENT OF THE ALASKA NATURAL GAS TRANSPORTATION SYSTEM

DRAWING NO.: 4680-16-00-B-O-109

REV.: 4

0 500 1,000 2,000 3,000 4,000 Feet

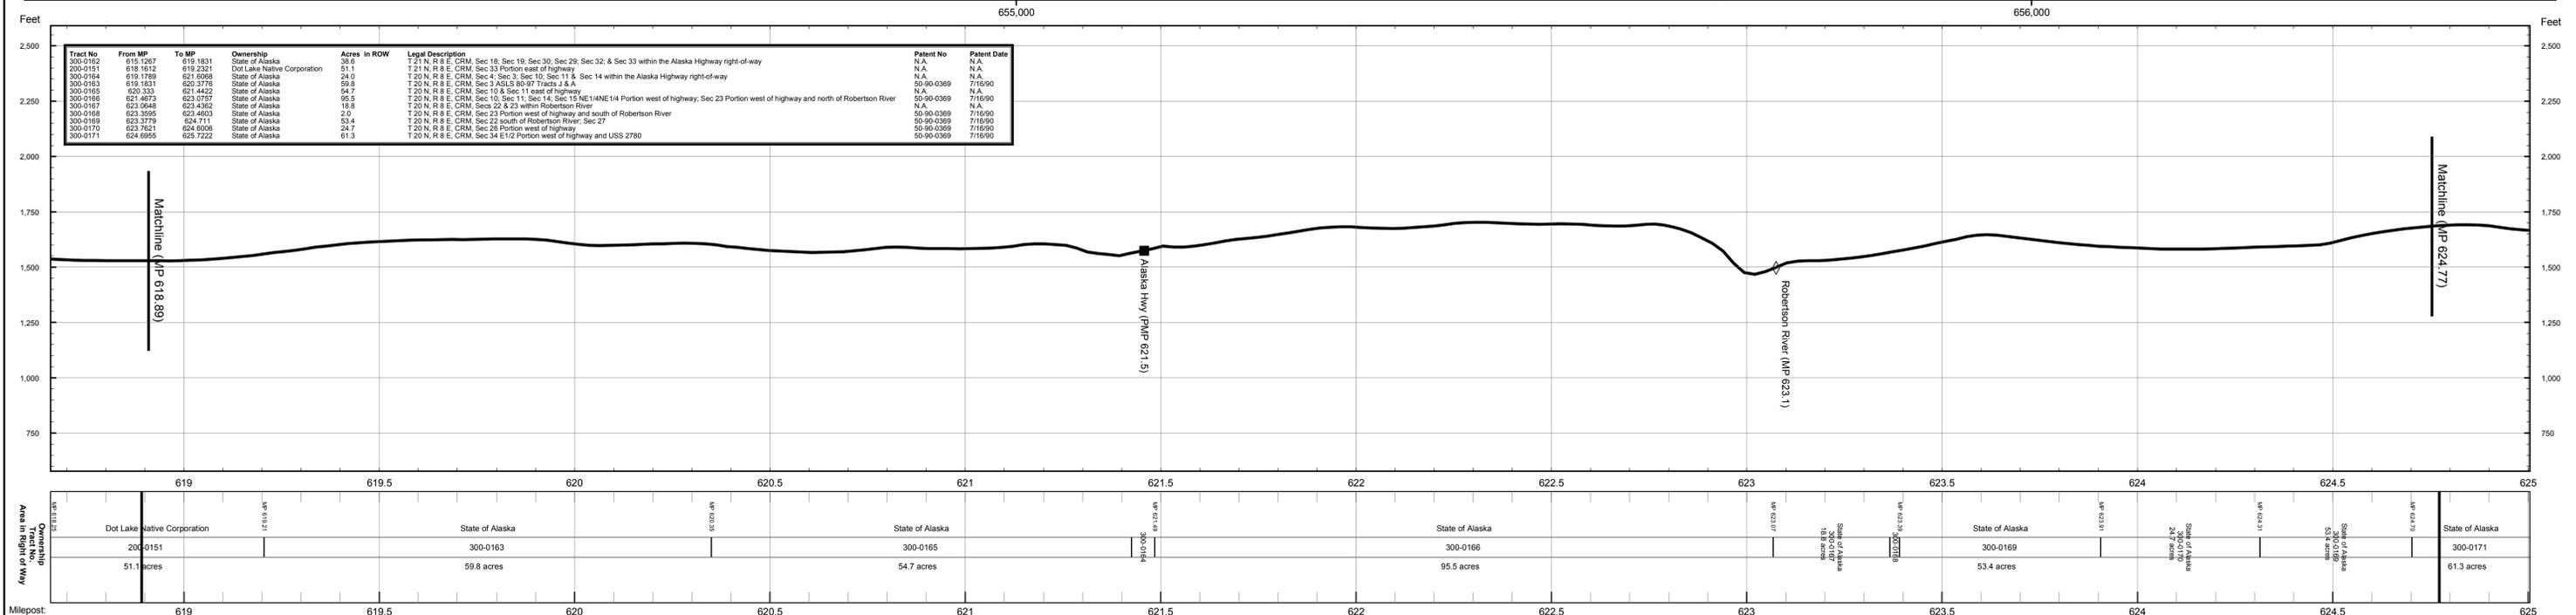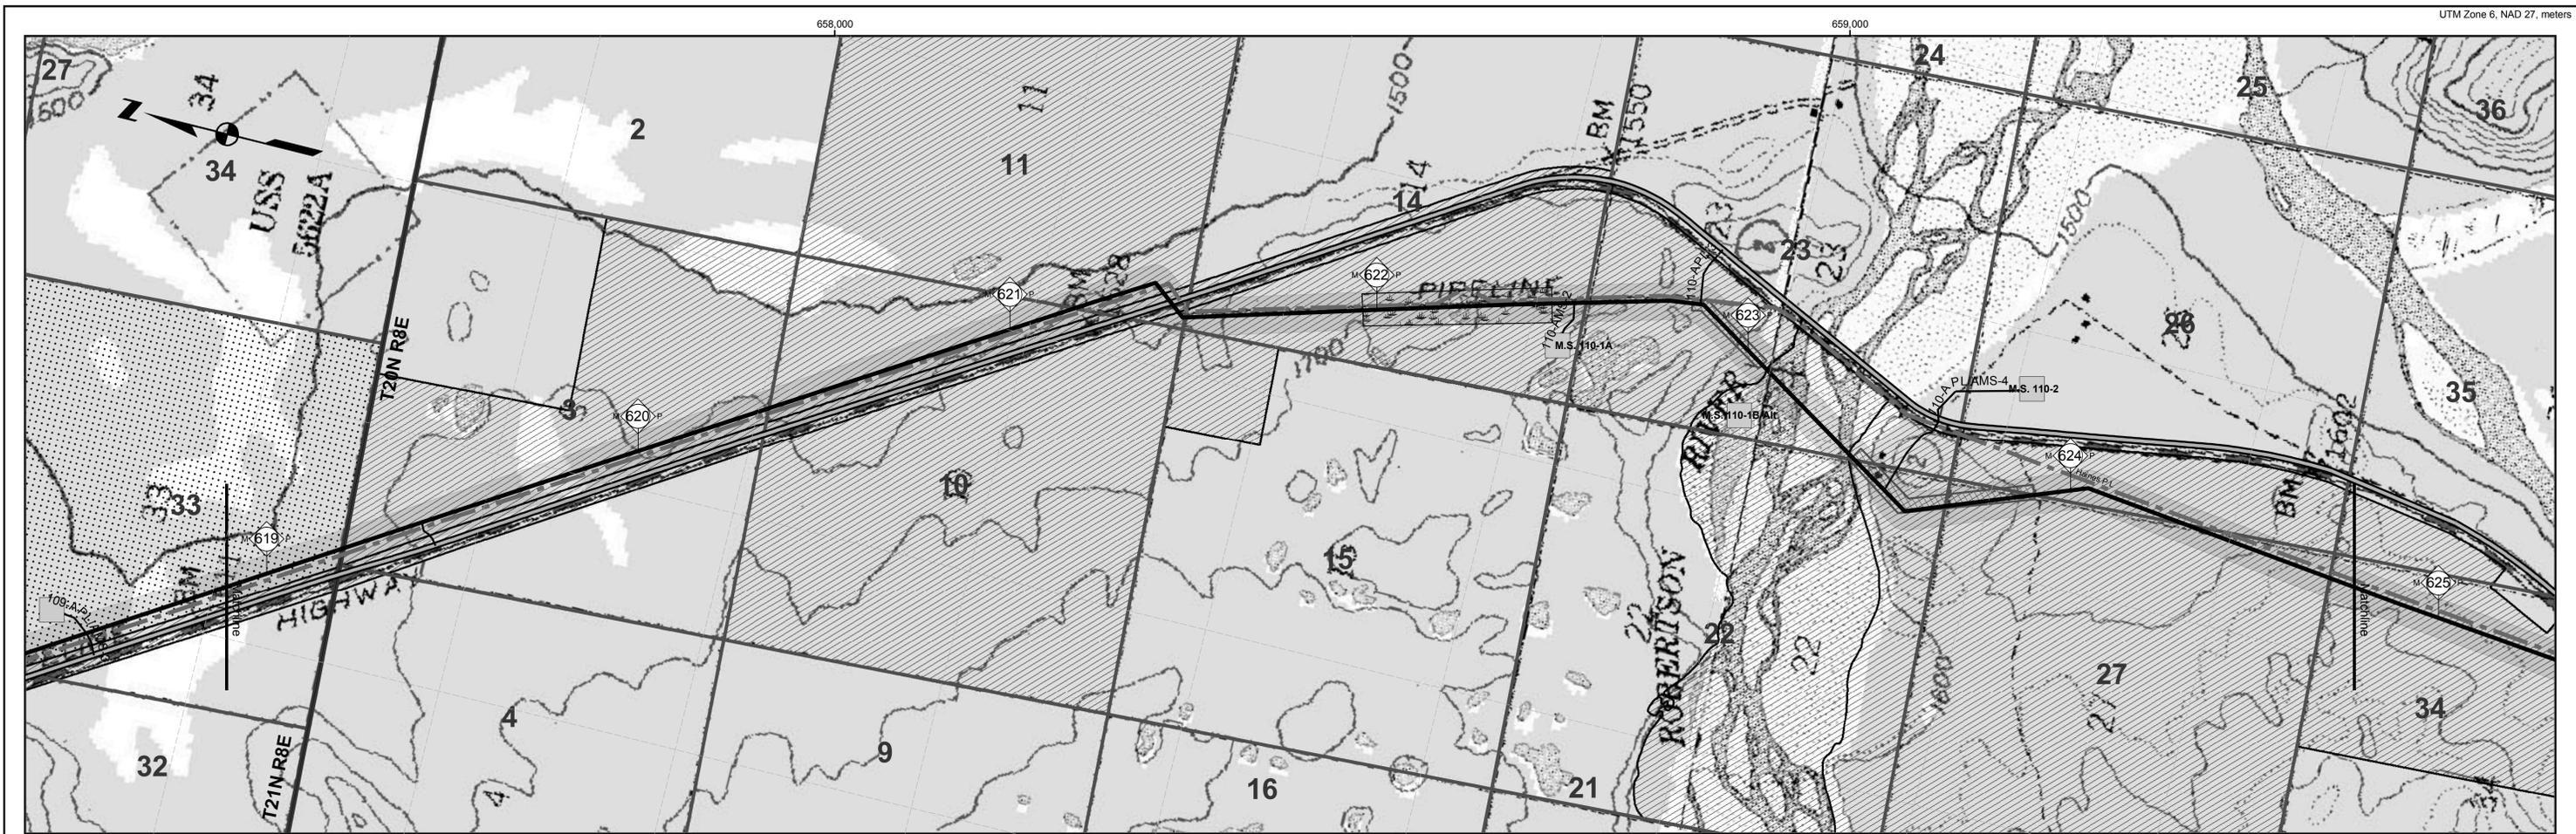

Proposed Centreline

- Storage Yards
- Compressor Stations
- Material Sites
- River Staging Areas
- Access Roads

TAPS Oil Pipeline

- Other Pipelines
- Powerlines
- State Highways
- Airports
- Camps
- Landmarks
- Selected Wetlands

Land Ownership

- Federal (100)
- Federal: COE (1CE)
- Private (200)
- State (300)
- State: MHT (3MH)
- State: UA (3UA)
- Borough (400)

REV	DATE	REVISIONS	BY	CHECKED BY	PROJ. MANAGER	CUST. APPROVAL
4B	5/21/04	Compressor station sites for initial annual average capacity of 4,500 MMSCFD added; MP 0.0 to MP 1.0 realigned for Point of Origin relocation.	EG	PAC	KM	
4A	5/13/02	Compiled and recreated in digital form based on rev. 3 Ownership sheets, rev. 3 Civil sheets, and rev. 4 Pipeline sheets. Land ownership updated. Background map changed to USGS quads.	IWM	MTA	MRF	

**ALASKAN NORTHWEST
NATURAL GAS TRANSPORTATION CO.**

Baker
Michael Baker Jr., Inc.
A Unit of Michael Baker Corporation
4601 Business Park Blvd., Suite 42
Anchorage, Alaska 99503
Phone: (907) 273-1600
Fax: (907) 273-1699

This document is the property of the Alaskan Northwest Natural Gas Transportation Company (ANNATC), a partnership, or one or more of its associated companies. It contains proprietary and confidential information. The unauthorized use, reproduction, and/or disclosure of this information is prohibited pursuant to AS 40.25.120(g)(4) and by applicable State and Federal laws including, but not limited to: the Alaska Land Act, AS 38.05.035(a)(9); Article I, Section 22 of the Alaska Constitution; the Federal Trade Secrets Act, 18 USC § 1905; and the Federal Freedom of Information Act, Exemption 4, 5 USC 552(b)(4). Public access to this document also may be limited by the Federal Energy Regulatory Commission Statement of Policy on Treatment of Previously Public Documents, 37 FR 61.030 (2001). In addition, this document is protected as an unpublished work under the United States Copyright Law, 17 USC § 101 et seq. All rights are reserved; unauthorized reproduction is prohibited. ANNATC should be provided with written notice of any request for this document (other than a request from a State agency or official), as well as a reasonable opportunity to object to any proposed release of this document.

NATURAL GAS PIPELINE




LAND USE AND OWNERSHIP

M.P. 618.89 to M.P. 624.77

**ALASKA SEGMENT OF THE
ALASKA NATURAL GAS TRANSPORTATION SYSTEM**

0 500 1,000 2,000 3,000 4,000 Feet

DRAWING NO.: 4680-16-00-B-O-110 REV.: 4

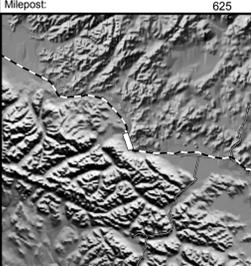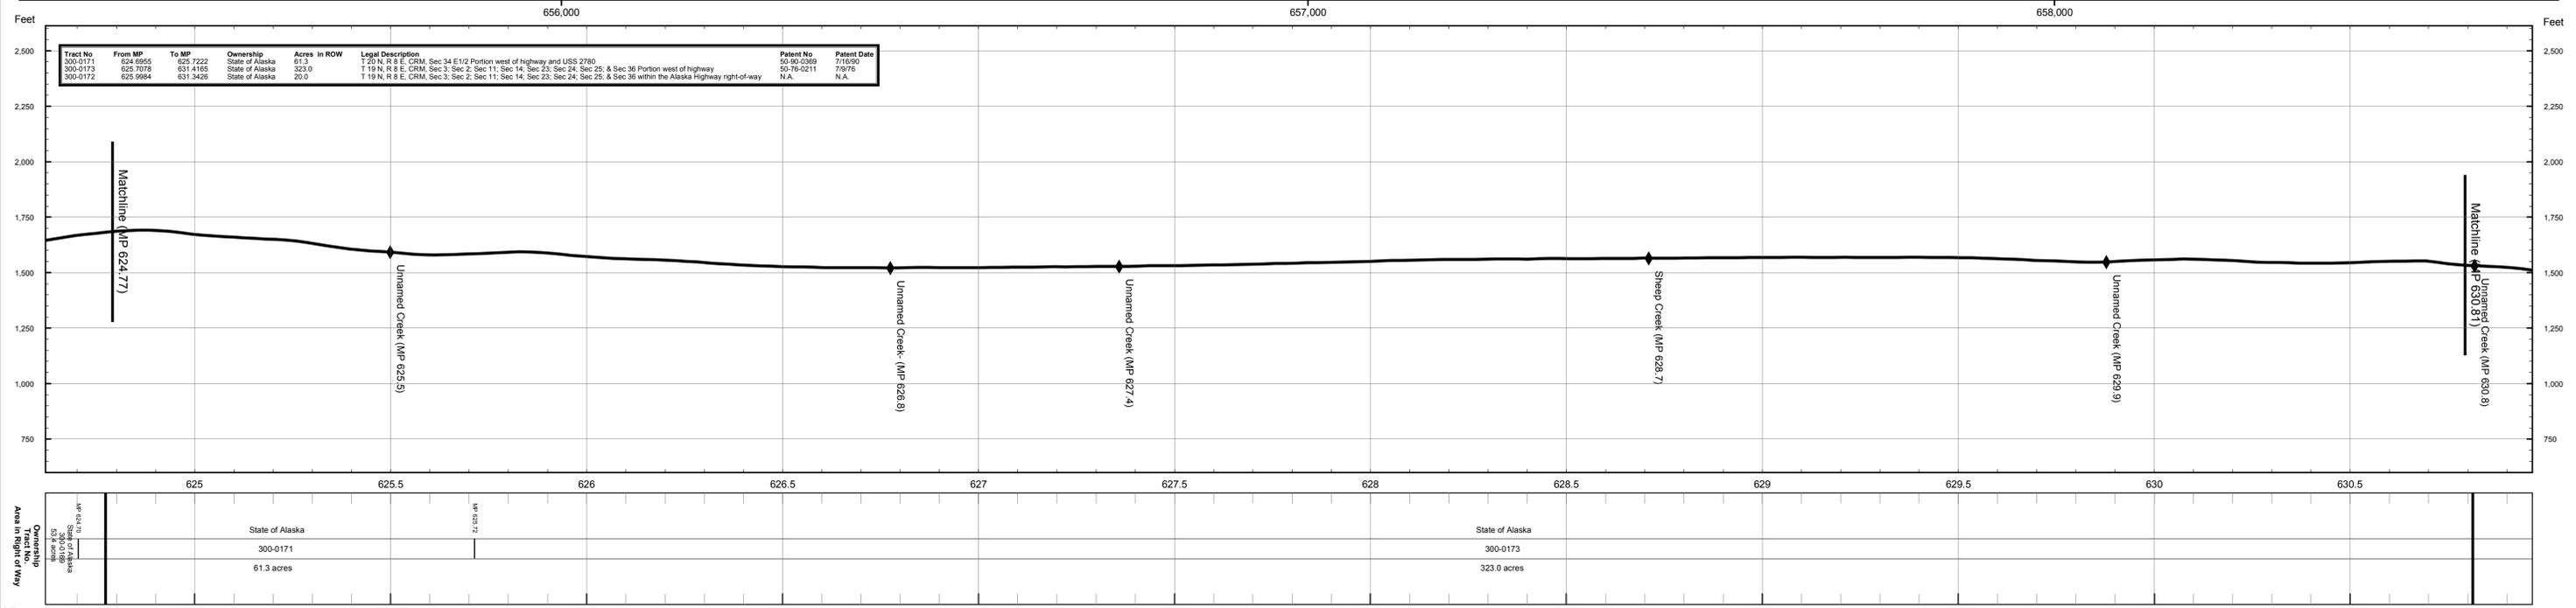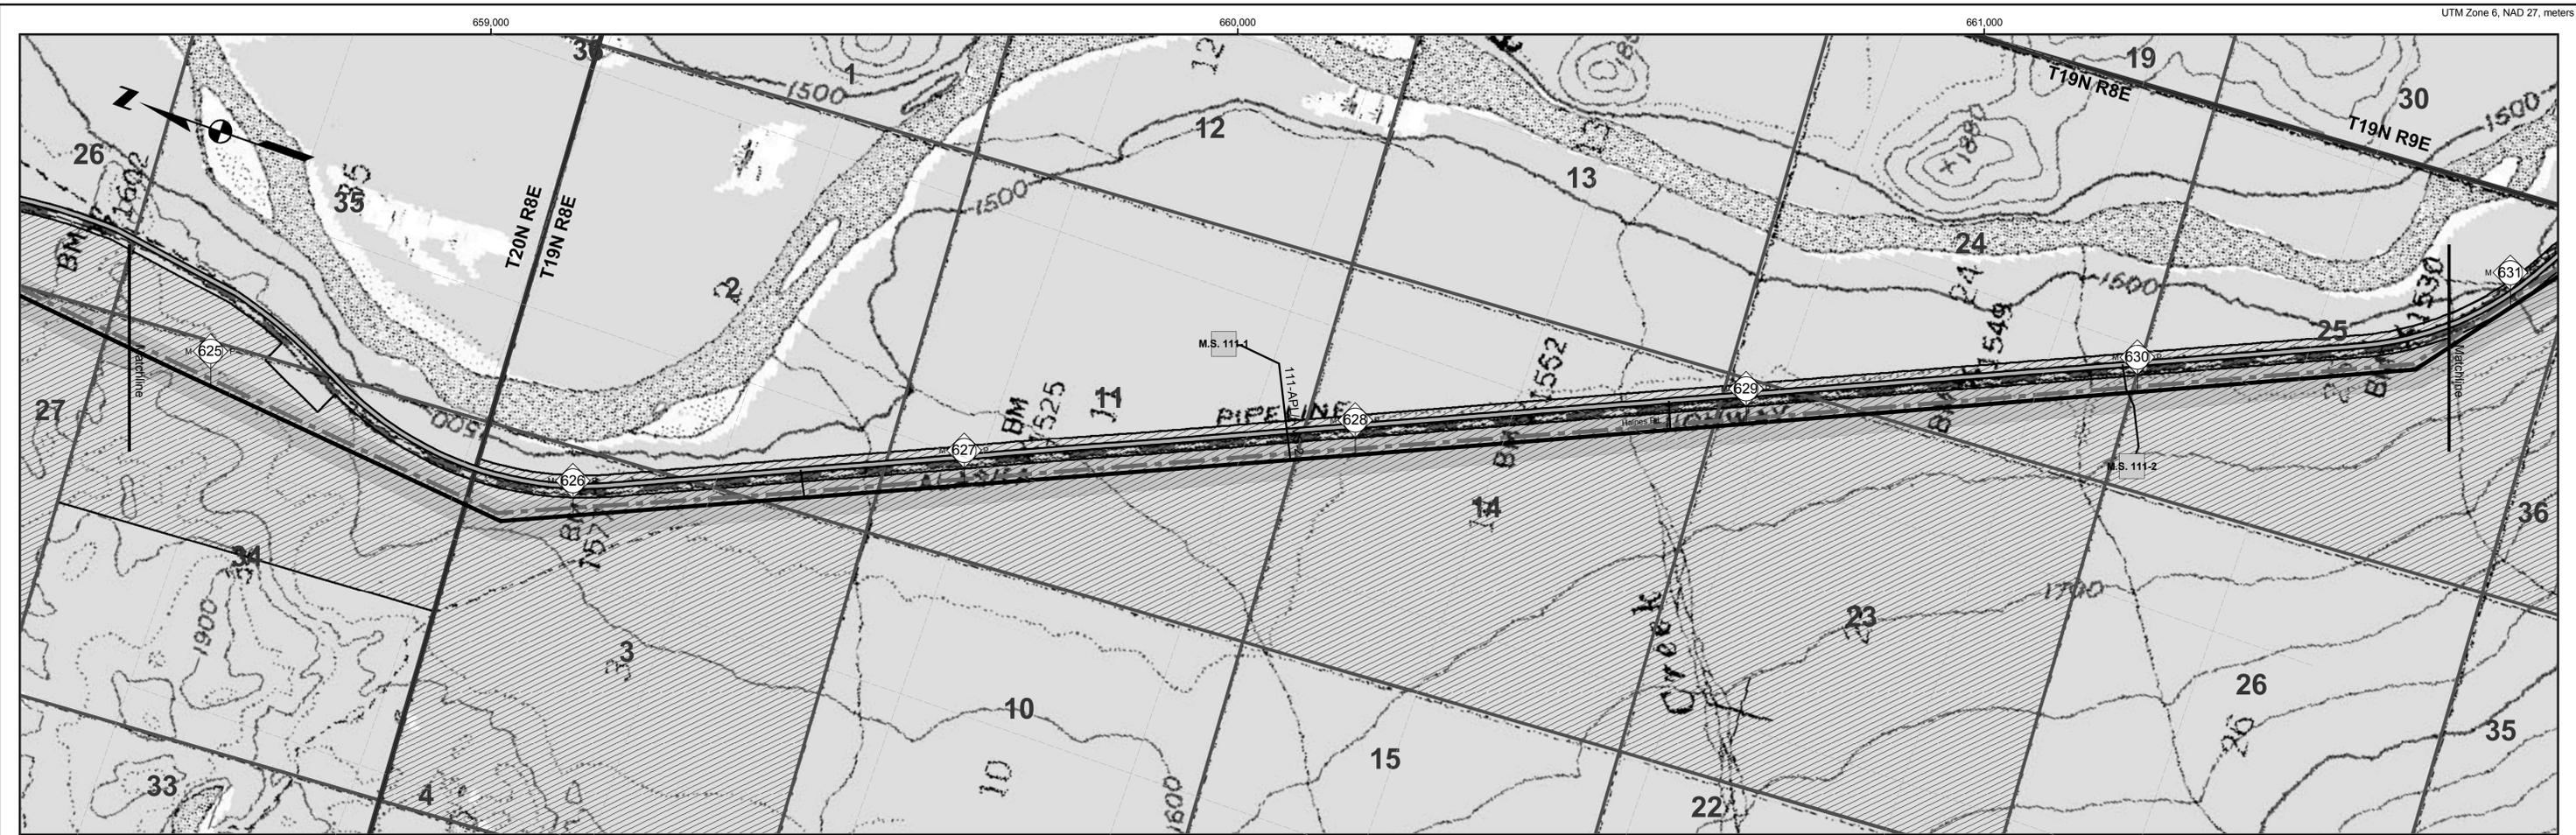

- Proposed Centreline**
- TAPS Oil Pipeline**
- Other Pipelines**
- Powerlines**
- State Highways**
- Airports**
- Camps**
- Landmarks**
- Selected Wetlands**
- Storage Yards**
- Compressor Stations**
- Material Sites**
- River Staging Areas**
- Access Roads**
- Land Ownership**
- Federal (100)**
- Federal: COE (1CE)**
- Private (200)**
- State (300)**
- State: MHT (3MH)**
- State: UA (3UA)**
- Borough (400)**

REV	DATE	REVISIONS	BY	CHECKED BY	PROJ. MANAGER	CUST. APPROVAL
4B	5/21/04	Compressor station sites for initial annual average capacity of 4,500 MMSCFD added; MP 0.0 to MP 1.0 realigned for Point of Origin relocation.	EG	PAC	KM	
4A	5/13/02	Compiled and recreated in digital form based on rev. 3 Ownership sheets, rev. 3 Civil sheets, and rev. 4 Pipeline sheets. Land ownership updated. Background map changed to USGS quads.	IWM	MTA	MRF	

**ALASKAN NORTHWEST
NATURAL GAS TRANSPORTATION CO.**

Baker
Michael Baker Jr., Inc.
A Unit of Michael Baker Corporation
4601 Business Park Blvd., Suite 42
Anchorage, Alaska 99503
Phone: (907) 273-1600
Fax: (907) 273-1699

This document is the property of the Alaskan Northwest Natural Gas Transportation Company (ANNATC), a partnership, or one or more of its associated companies. It contains proprietary and confidential information. The unauthorized use, reproduction, and/or disclosure of this information is prohibited pursuant to AS 40.25.120(g)(4) and by applicable State and Federal laws including, but not limited to: the Alaska Land Act, AS 38.05.035(a)(9); Article I, Section 22 of the Alaska Constitution; the Federal Trade Secrets Act, 18 USC § 1905; and the Federal Freedom of Information Act, Exemption 4, 5 USC 552(b)(4). Public access to this document also may be limited by the Federal Energy Regulatory Commission Statement of Policy on Treatment of Previously Public Documents, 37 FR 61,030 (2001). In addition, this document is protected as an unpublished work under the United States Copyright Law, 17 USC § 101 et seq. All rights are reserved; unauthorized reproduction is prohibited. ANNATC should be provided with written notice of any request for this document (other than a request from a State agency or official), as well as a reasonable opportunity to object to any proposed release of this document.

NATURAL GAS PIPELINE



LAND USE AND OWNERSHIP

M.P. 624.77 to M.P. 630.81

**ALASKA SEGMENT OF THE
ALASKA NATURAL GAS TRANSPORTATION SYSTEM**

0 500 1,000 2,000 3,000 4,000 Feet

DRAWING NO.: 4680-16-00-B-O-111 REV.: 4

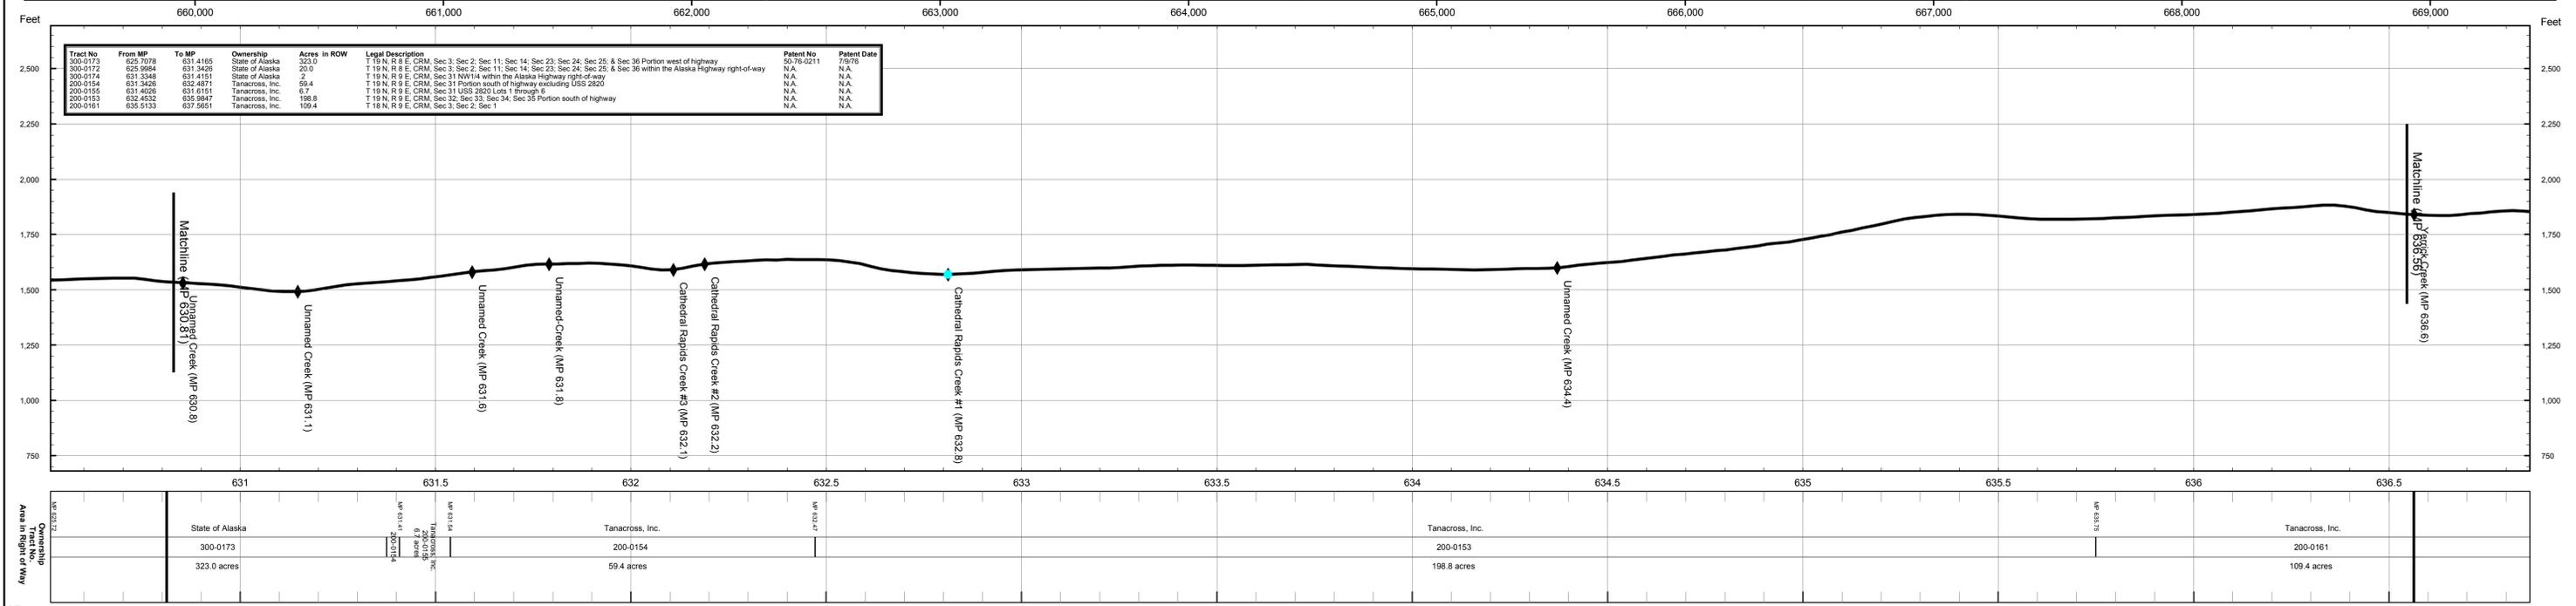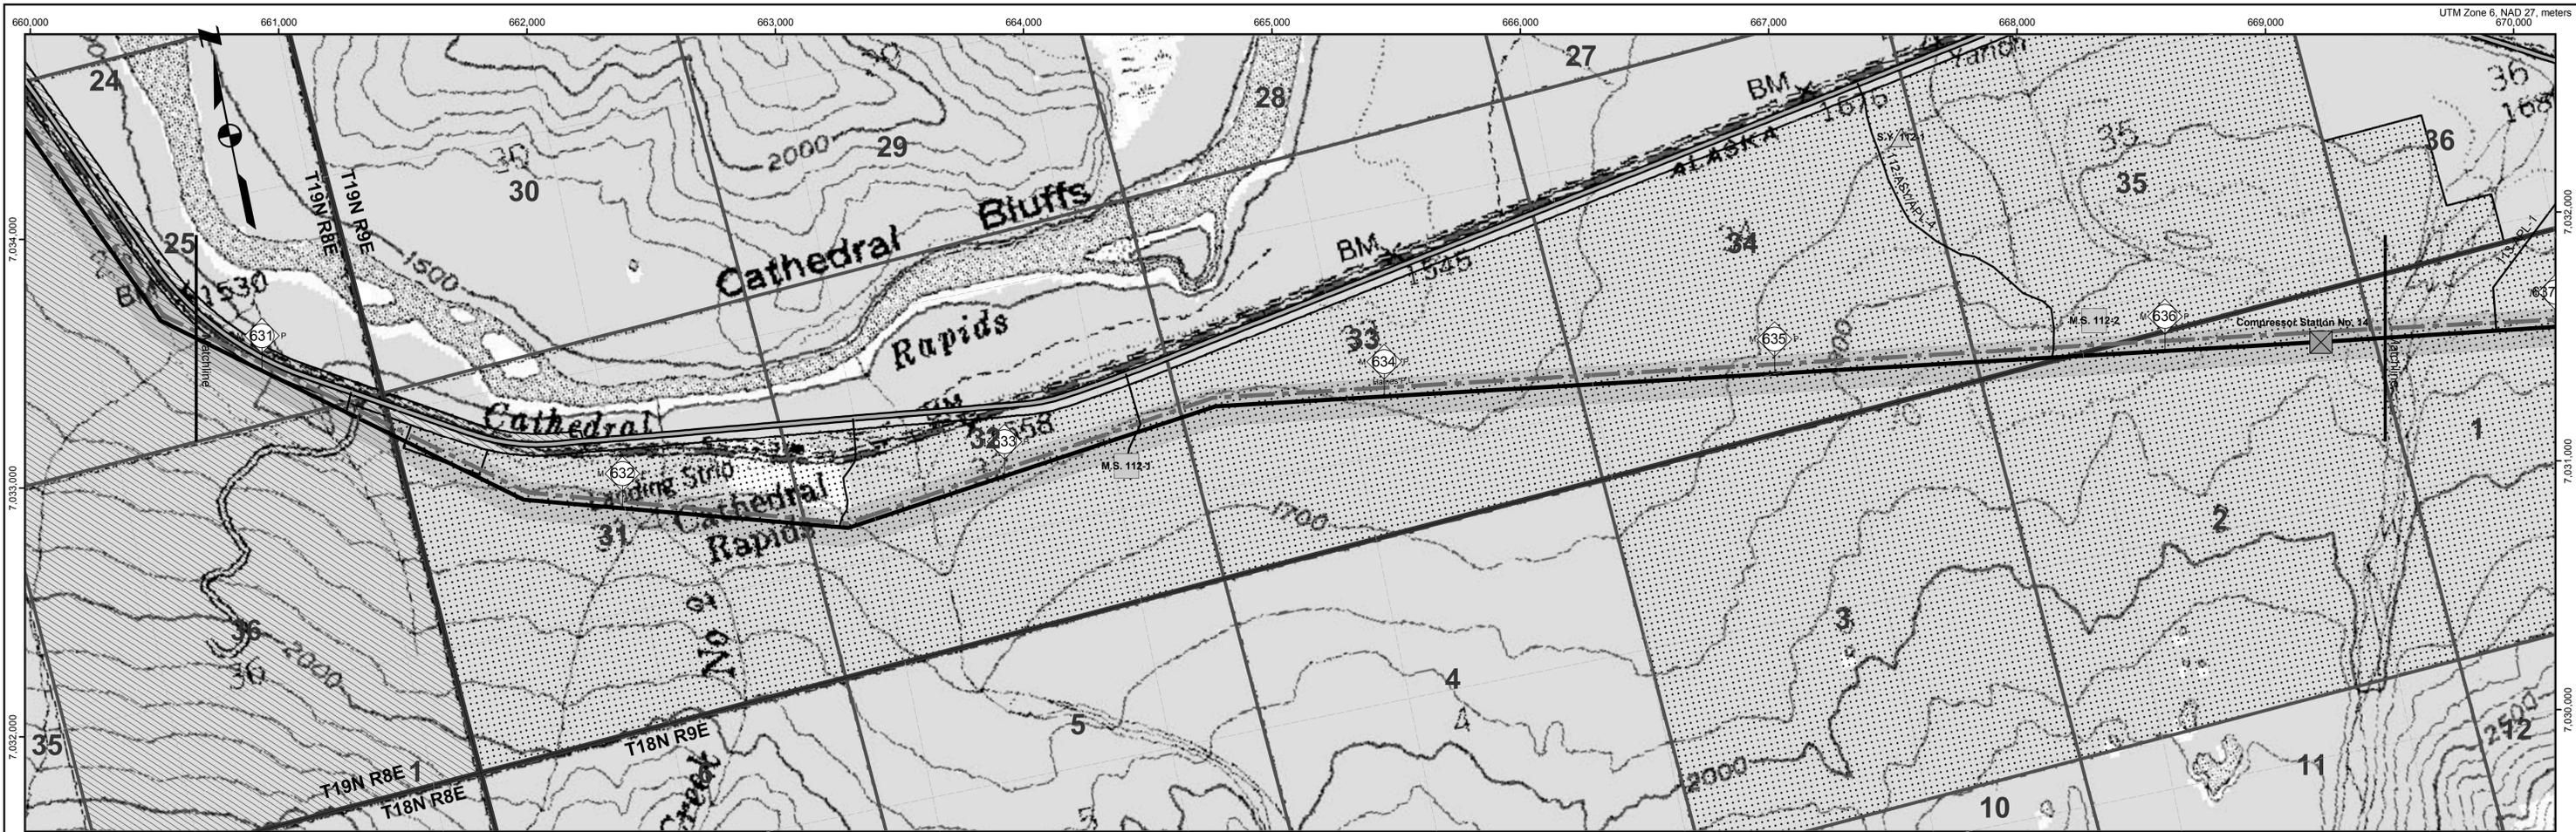

Tract No.	From MP	To MP	Ownership	Acres in ROW	Legal Description	Patent No.	Patent Date
300-0173	625.7078	631.4165	State of Alaska	323.0	T 19 N, R 8 E, CRM, Sec 3, Sec 2, Sec 11, Sec 14, Sec 23, Sec 24, Sec 25, & Sec 36 Portion west of highway	52-78-0211	7/976
300-0172	625.9884	631.3426	State of Alaska	20.0	T 19 N, R 8 E, CRM, Sec 3, Sec 2, Sec 11, Sec 14, Sec 23, Sec 24, Sec 25, & Sec 36 within the Alaska Highway right-of-way	N.A.	N.A.
300-0174	631.3458	631.4151	State of Alaska	2	T 19 N, R 8 E, CRM, Sec 31 NW1/4 within the Alaska Highway right-of-way	N.A.	N.A.
200-0154	631.3426	632.4871	Tanacross, Inc.	59.4	T 19 N, R 9 E, CRM, Sec 31 Portion south of highway excluding USS 2820	N.A.	N.A.
200-0156	631.4028	631.6151	Tanacross, Inc.	6.7	T 19 N, R 9 E, CRM, Sec 31 USS 2820 Lots 1 through 6	N.A.	N.A.
200-0153	632.4532	635.8947	Tanacross, Inc.	198.8	T 19 N, R 9 E, CRM, Sec 32, Sec 33, Sec 34, Sec 35 Portion south of highway	N.A.	N.A.
200-0161	635.6133	637.6601	Tanacross, Inc.	109.4	T 19 N, R 9 E, CRM, Sec 3, Sec 2, Sec 1	N.A.	N.A.

MP 630.81	MP 631.4	MP 631.8	MP 632.1	MP 632.8	MP 634.4	MP 636.56
State of Alaska	Tanacross, Inc.					
300-0173	200-0154	200-0153	200-0153	200-0153	200-0153	200-0161
323.0 acres	59.4 acres	198.8 acres	198.8 acres	198.8 acres	198.8 acres	109.4 acres

REV	DATE	REVISIONS	BY	CHECKED BY	PROJ. MANAGER	CUST. APPROVAL
4B	5/21/04	Compressor station sites for initial annual average capacity of 4,500 MMSCFD added; MP 0.0 to MP 1.0 realigned for Point of Origin relocation.	EG	PAC	KM	
4A	5/13/02	Compiled and recreated in digital form based on rev. 3 Ownership sheets, rev. 3 Civil sheets, and rev. 4 Pipeline sheets. Land ownership updated. Background map changed to USGS quads.	IWM	MTA	MRF	



Land Ownership	Symbol
Federal (100)	[Symbol]
Federal: COE (1CE)	[Symbol]
Private (200)	[Symbol]
State (300)	[Symbol]
State: MHT (3MH)	[Symbol]
State: UA (3UA)	[Symbol]
Borough (400)	[Symbol]

Proposed Centreline	Symbol
Storage Yards	[Symbol]
Compressor Stations	[Symbol]
Material Sites	[Symbol]
River Staging Areas	[Symbol]
Access Roads	[Symbol]

TAPS Oil Pipeline	Symbol
Other Pipelines	[Symbol]
Powerlines	[Symbol]
State Highways	[Symbol]
Airports	[Symbol]
Camps	[Symbol]
Landmarks	[Symbol]
Selected Wetlands	[Symbol]

ALASKAN NORTHWEST NATURAL GAS TRANSPORTATION CO.	
Baker Michael Baker Jr., Inc. A Unit of Michael Baker Corporation 4601 Business Park Blvd., Suite 42 Anchorage, Alaska 99503 Phone: (907) 273-1600 Fax: (907) 273-1699	

NATURAL GAS PIPELINE	
LAND USE AND OWNERSHIP M.P. 630.81 to M.P. 636.56	
ALASKA SEGMENT OF THE ALASKA NATURAL GAS TRANSPORTATION SYSTEM	
0 500 1,000 2,000 3,000 4,000 Feet	DRAWING NO.: 4680-16-00-B-O-112
	REV.: 4

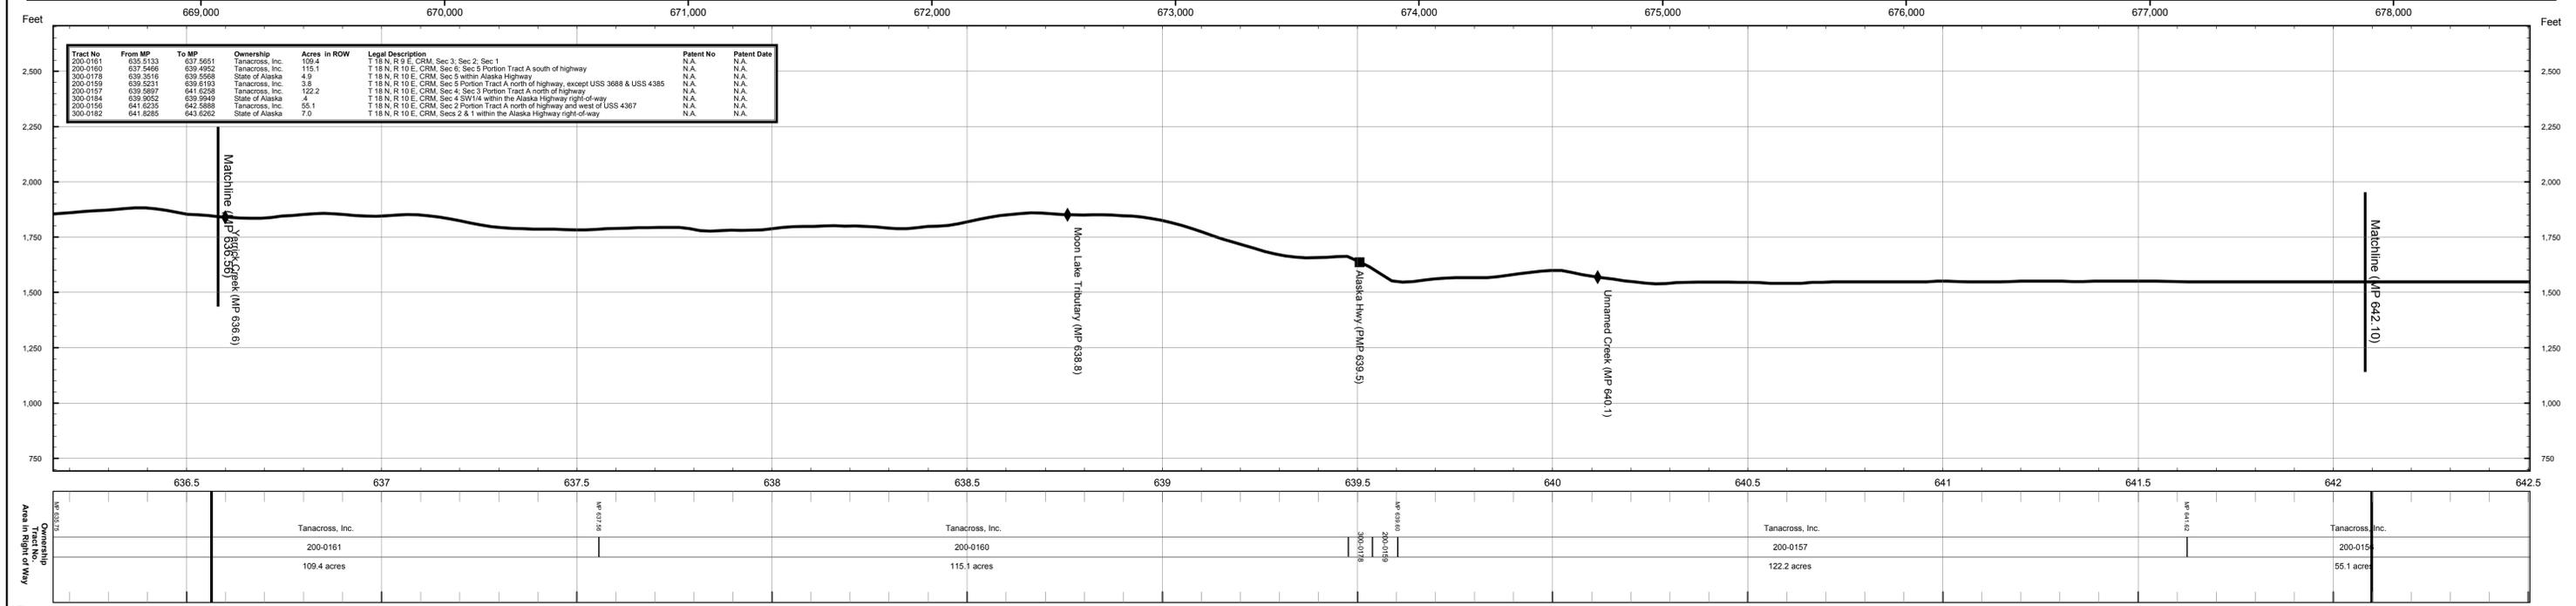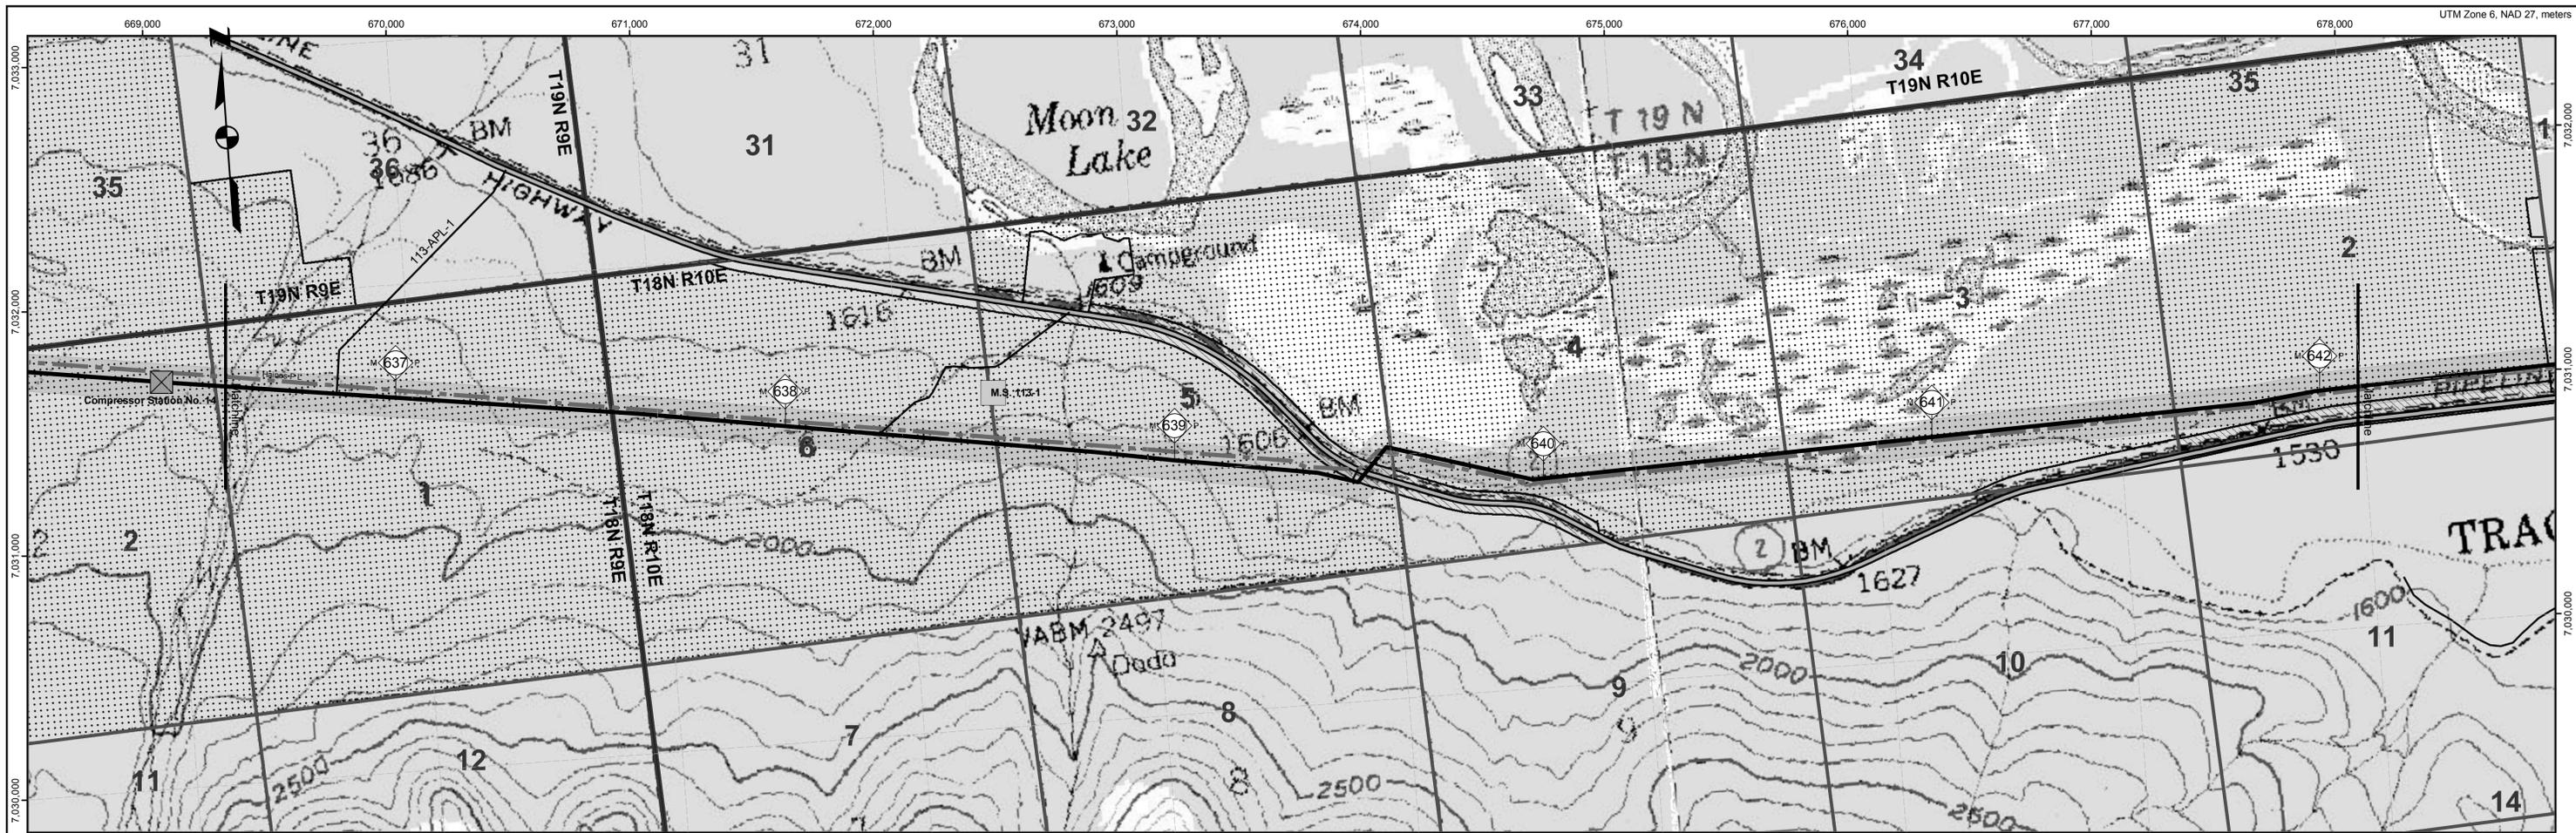

Tract No	From MP	To MP	Ownership	Acres in ROW	Legal Description	Patent No	Patent Date
200-0161	635.5133	637.5651	Tanacross, Inc.	109.4	T 18 N, R 10 E, CRM, Sec 3, Sec 2, Sec 1	N.A.	N.A.
200-0160	637.5466	639.4952	Tanacross, Inc.	115.1	T 18 N, R 10 E, CRM, Sec 6, Sec 5 Portion Tract A south of highway	N.A.	N.A.
200-0175	639.3516	639.5593	State of Alaska	4.9	T 18 N, R 10 E, CRM, Sec 5 within Alaska Highway	N.A.	N.A.
200-0159	639.5231	639.6153	Tanacross, Inc.	3.8	T 18 N, R 10 E, CRM, Sec 5 Portion Tract A north of highway, except USS 3688 & USS 4385	N.A.	N.A.
200-0157	639.5897	641.6286	Tanacross, Inc.	122.2	T 18 N, R 10 E, CRM, Sec 4, Sec 1 Portion Tract A north of highway	N.A.	N.A.
200-0184	639.8552	639.9949	State of Alaska	4	T 18 N, R 10 E, CRM, Sec 4 SW 1/4 within the Alaska Highway right-of-way	N.A.	N.A.
200-0156	641.6236	642.6893	Tanacross, Inc.	55.1	T 18 N, R 10 E, CRM, Sec 2 Portion Tract A north of highway and west of USS 4367	N.A.	N.A.
200-0182	641.6285	643.6262	State of Alaska	7.0	T 18 N, R 10 E, CRM, Secs 2 & 1 within the Alaska Highway right-of-way	N.A.	N.A.

MP	Ownership	Tract No.	Area in Right of Way
636.5	Tanacross, Inc.	200-0161	109.4 acres
638	Tanacross, Inc.	200-0160	115.1 acres
639.5	Tanacross, Inc.	200-0157	122.2 acres
642	Tanacross, Inc.	200-0156	55.1 acre

Proposed Centreline

- Storage Yards
- Compressor Stations
- Material Sites
- River Staging Areas
- Access Roads

TAPS Oil Pipeline

- Other Pipelines
- Powerlines
- State Highways
- Airports
- Camps
- Landmarks
- Selected Wetlands

Land Ownership

- Federal (100)
- Federal: COE (1CE)
- Private (200)
- State (300)
- State: MHT (3MH)
- State: UA (3UA)
- Borough (400)

REV	DATE	REVISIONS	BY	CHECKED BY	PROJ. MANAGER	CUST. APPROVAL
4B	5/21/04	Compressor station sites for initial annual average capacity of 4,500 MMSCFD added; MP 0.0 to MP 1.0 realigned for Point of Origin relocation.	EG	PAC	KM	
4A	5/13/02	Compiled and recreated in digital form based on rev. 3 Ownership sheets, rev. 3 Civil sheets, and rev. 4 Pipeline sheets. Land ownership updated. Background map changed to USGS quads.	IWM	MTA	MRF	

ALASKAN NORTHWEST NATURAL GAS TRANSPORTATION CO.

Baker
 Michael Baker Jr., Inc.
 A Unit of Michael Baker Corporation
 4601 Business Park Blvd., Suite 42
 Anchorage, Alaska 99503
 Phone: (907) 273-1600
 Fax: (907) 273-1699

This document is the property of the Alaskan Northwest Natural Gas Transportation Company (ANNATC), a partnership, or one or more of its associated companies. It contains proprietary and confidential information. The unauthorized use, reproduction, and/or disclosure of this information is prohibited pursuant to AS 40.25.120(g)(4) and by applicable State and Federal laws including, but not limited to: the Alaska Land Act, AS 38.05.035(a)(9); Article I, Section 22 of the Alaska Constitution; the Federal Trade Secrets Act, 18 USC § 1905; and the Federal Freedom of Information Act, Exemption 4, 5 USC 552(b)(4). Public access to this document also may be limited by the Federal Energy Regulatory Commission Statement of Policy on Treatment of Previously Public Documents, 37 FR 61,030 (2001). In addition, this document is protected as an unpublished work under the United States Copyright Law, 17 USC § 101 et seq. All rights are reserved; unauthorized reproduction is prohibited. ANNATC should be provided with written notice of any request for this document (other than a request from a State agency or official), as well as a reasonable opportunity to object to any proposed release of this document.

NATURAL GAS PIPELINE

LAND USE AND OWNERSHIP


M.P. 636.56 to M.P. 642.10

ALASKA SEGMENT OF THE ALASKA NATURAL GAS TRANSPORTATION SYSTEM

0 500 1,000 2,000 3,000 4,000 Feet

DRAWING NO.: 4680-16-00-B-O-113

REV.: 4

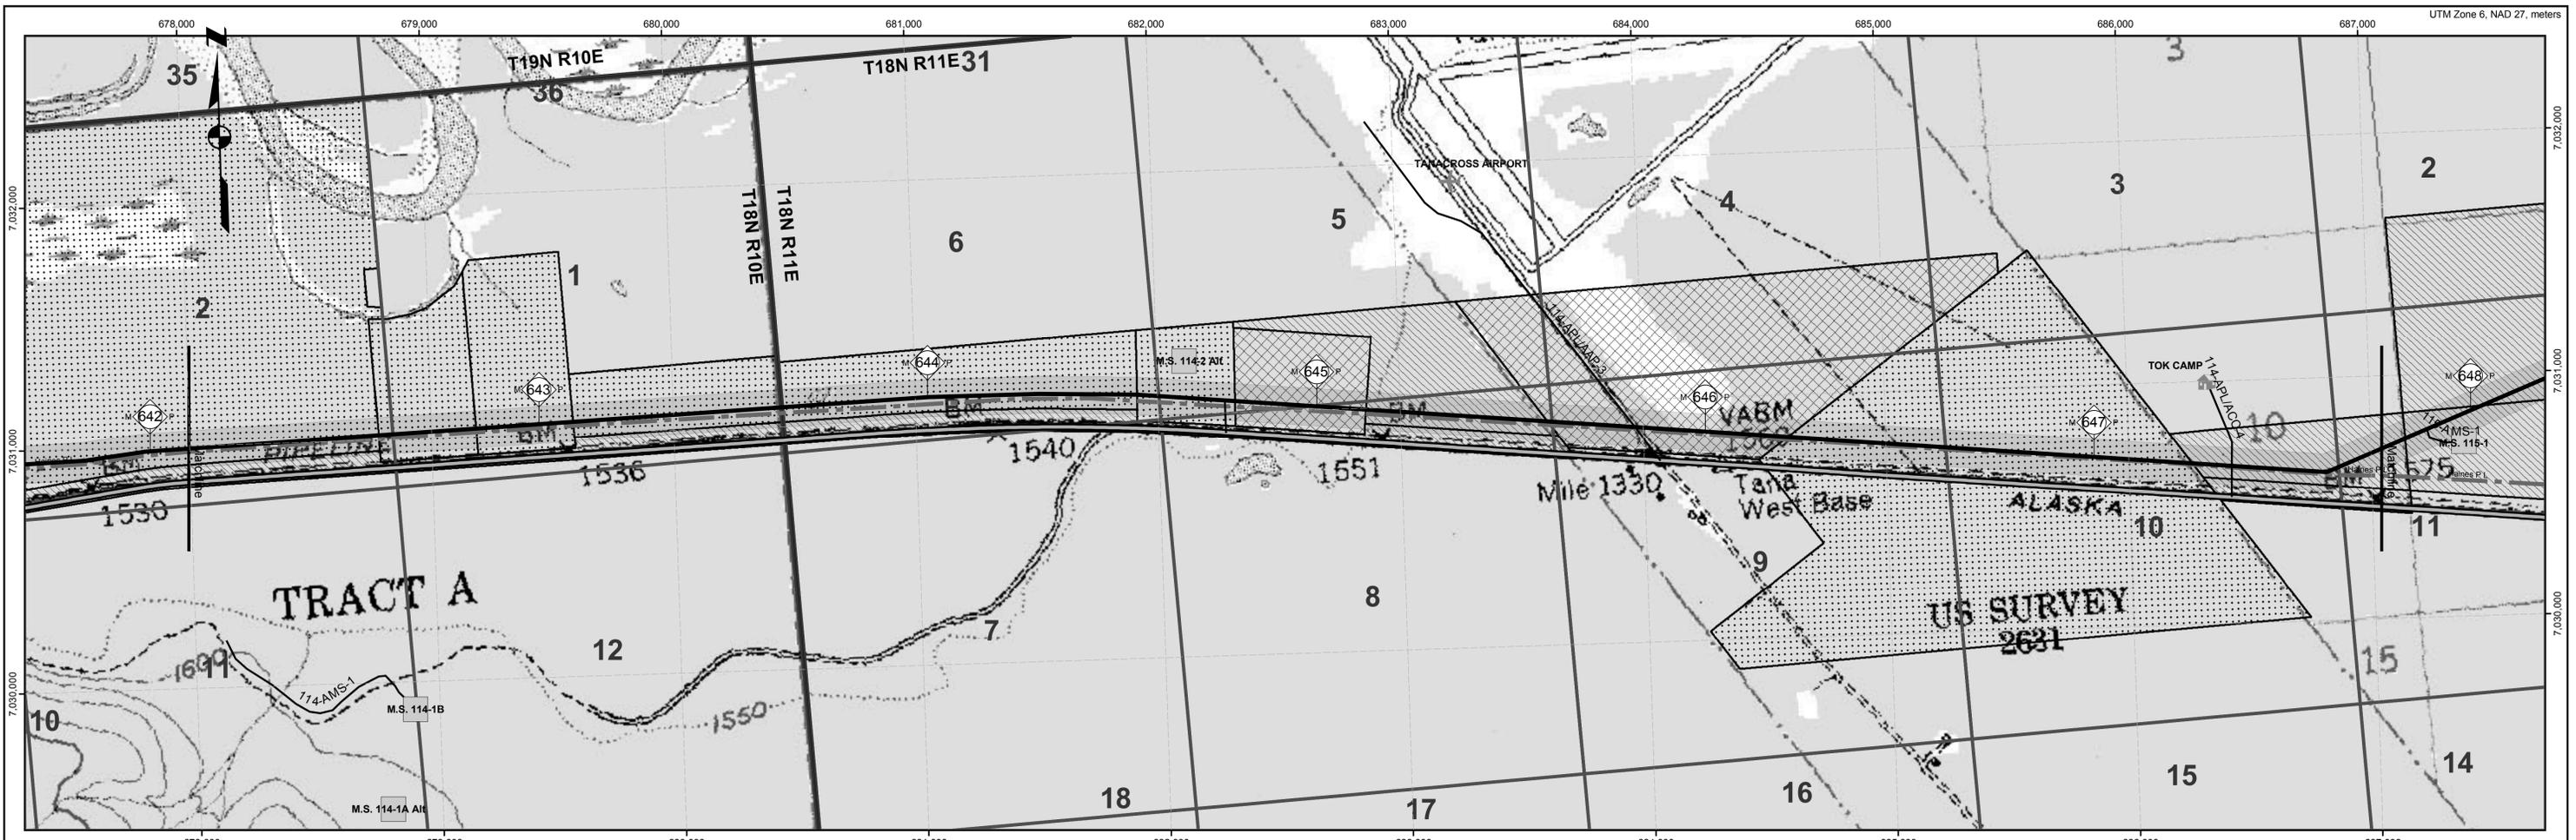

Tract No	From MP	To MP	Ownership	Acres in ROW	Legal Description	Patent No	Patent Date
200-0156	641.6235	642.5888	Tanacross, Inc.	55.1	T 18 N, R 10 E, CRM, Sec 2 Portion Tract A north of highway and west of USS 4367	N/A	N/A
200-0182	641.8285	642.8282	State of Alaska	7.0	T 18 N, R 10 E, CRM, Secs 2 & 1 within the Alaska Highway right-of-way	N/A	N/A
200-0163	642.587	642.587	Mark T. & Patricia A. Bridges	15.2	T 18 N, R 10 E, CRM, Secs 2 & 1 USS 4367 Lot 3	N/A	N/A
200-0182	642.837	643.089	Tanacross, Inc.	15.2	T 18 N, R 10 E, CRM, Sec 1 USS 4367 Lot 1	N/A	N/A
200-0167	643.0871	643.026	Tanacross, Inc.	29.8	T 18 N, R 10 E, CRM, Sec 1 & 11 within the Alaska Highway right-of-way	N/A	N/A
200-0166	643.6244	644.5406	Tanacross, Inc.	48.2	T 18 N, R 11 E, CRM, Sec 7 Portion Tract A north of highway and east of USS 4367	N/A	N/A
200-0161	643.626	644.6376	State of Alaska	11.6	T 18 N, R 11 E, CRM, Secs 7 & 8 within the Alaska Highway right-of-way	N/A	N/A
200-0165	644.6357	644.7939	Irene Arnold	15.3	T 18 N, R 11 E, CRM, Secs 7 & 8 USS 8881	N/A	N/A
100-0004	644.7854	645.6337	United States of America	20.4	T 18 N, R 11 E, CRM, Sec 8 within PLO 386	N/A	N/A
300-0180	645.1265	645.6248	State of Alaska	23.9	T 18 N, R 11 E, CRM, Sec 8 Portion north of highway between PLO 386 and USS 2631 Lot 1	TA F-27599	7/51/64
100-0003	645.5536	646.2637	United States of America	37.3	T 18 N, R 11 E, CRM, Secs 8 & 9 USS 2631 Lot 1	N/A	N/A
200-0164	646.1571	647.2951	Tanacross, Inc.	63.2	T 18 N, R 11 E, CRM, Secs 9 & 10 USS 2631 Lot 2	N/A	N/A
200-0185	647.2116	647.833	State of Alaska	30.9	T 18 N, R 11 E, CRM, Sec 10 ASCS 87-137 Lots 2A, 2B, & 2C	724212	11/20/63
200-0166	647.8262	647.822	State of Alaska	3.3	T 18 N, R 11 E, CRM, Sec 10 S1/2 within the Alaska Highway right-of-way	N/A	N/A

MP	Ownership	Tract No.	Acres in Right of Way
MP 642.00	Tanacross, Inc.	200-0156	55.1 acres
MP 642.50	Mark T. & Patricia A. Bridges	200-0163	15.2 acres
MP 643.00	Tanacross, Inc.	200-0167	29.8 acres
MP 643.50	Tanacross, Inc.	200-0166	48.2 acres
MP 644.00	Irene Arnold	200-0165	15.3 acres
MP 644.50	United States of America	100-0004	20.4 acres
MP 645.00	State of Alaska	300-0180	23.9 acres
MP 645.50	United States of America	100-0003	37.3 acres
MP 646.00	United States of America	100-0003	37.3 acres
MP 646.50	Tanacross, Inc.	200-0164	63.2 acres
MP 647.00	State of Alaska	300-0185	30.9 acres
MP 647.50	State of Alaska	200-0166	3.3 acres
MP 648.00	State of Alaska	300-017	50.2 acres

Proposed Centreline

- Storage Yards
- Compressor Stations
- Material Sites
- River Staging Areas
- Access Roads

TAPS Oil Pipeline

- Other Pipelines
- Powerlines
- State Highways
- Airports
- Camps
- Landmarks
- Selected Wetlands

Land Ownership

- Federal (100)
- Federal: COE (1CE)
- Private (200)
- State (300)
- State: MHT (3MH)
- State: UA (3UA)
- Borough (400)

REV	DATE	REVISIONS	BY	CHECKED BY	PROJ. MANAGER	CUST. APPROVAL
4B	5/21/04	Compressor station sites for initial annual average capacity of 4,500 MMSCFD added; MP 0.0 to MP 1.0 realigned for Point of Origin relocation.	EG	PAC	KM	
4A	5/13/02	Compiled and recreated in digital form based on rev. 3 Ownership sheets, rev. 3 Civil sheets, and rev. 4 Pipeline sheets. Land ownership updated. Background map changed to USGS quads.	IWM	MTA	MRF	

ALASKAN NORTHWEST NATURAL GAS TRANSPORTATION CO.

Baker
 Michael Baker Jr., Inc.
 A Unit of Michael Baker Corporation
 4601 Business Park Blvd., Suite 42
 Anchorage, Alaska 99503
 Phone: (907) 273-1600
 Fax: (907) 273-1699

This document is the property of the Alaskan Northwest Natural Gas Transportation Company (ANNATC), a partnership, or one or more of its associated companies. It contains proprietary and confidential information. The unauthorized use, reproduction, and/or disclosure of this information is prohibited pursuant to AS 40.25.120(a)(4) and by applicable State and Federal laws including, but not limited to: the Alaska Land Act, AS 38.05.035(a)(9); Article I, Section 22 of the Alaska Constitution; the Federal Trade Secrets Act, 18 USC § 1905; and the Federal Freedom of Information Act, Exemption 4, 5 USC 552(b)(4). Public access to this document also may be limited by the Federal Energy Regulatory Commission Statement of Policy on Treatment of Previously Public Documents, 37 FR 61,030 (2001). In addition, this document is protected as an unpublished work under the United States Copyright Law, 17 USC § 101 et seq. All rights are reserved; unauthorized reproduction is prohibited. ANNATC should be provided with written notice of any request for this document (other than a request from a State agency or official), as well as a reasonable opportunity to object to any proposed release of this document.



NATURAL GAS PIPELINE

LAND USE AND OWNERSHIP
 M.P. 642.10 to M.P. 647.75

ALASKA SEGMENT OF THE ALASKA NATURAL GAS TRANSPORTATION SYSTEM


0 500 1,000 2,000 3,000 4,000 Feet

DRAWING NO.: 4680-16-00-B-O-114
 REV.: 4

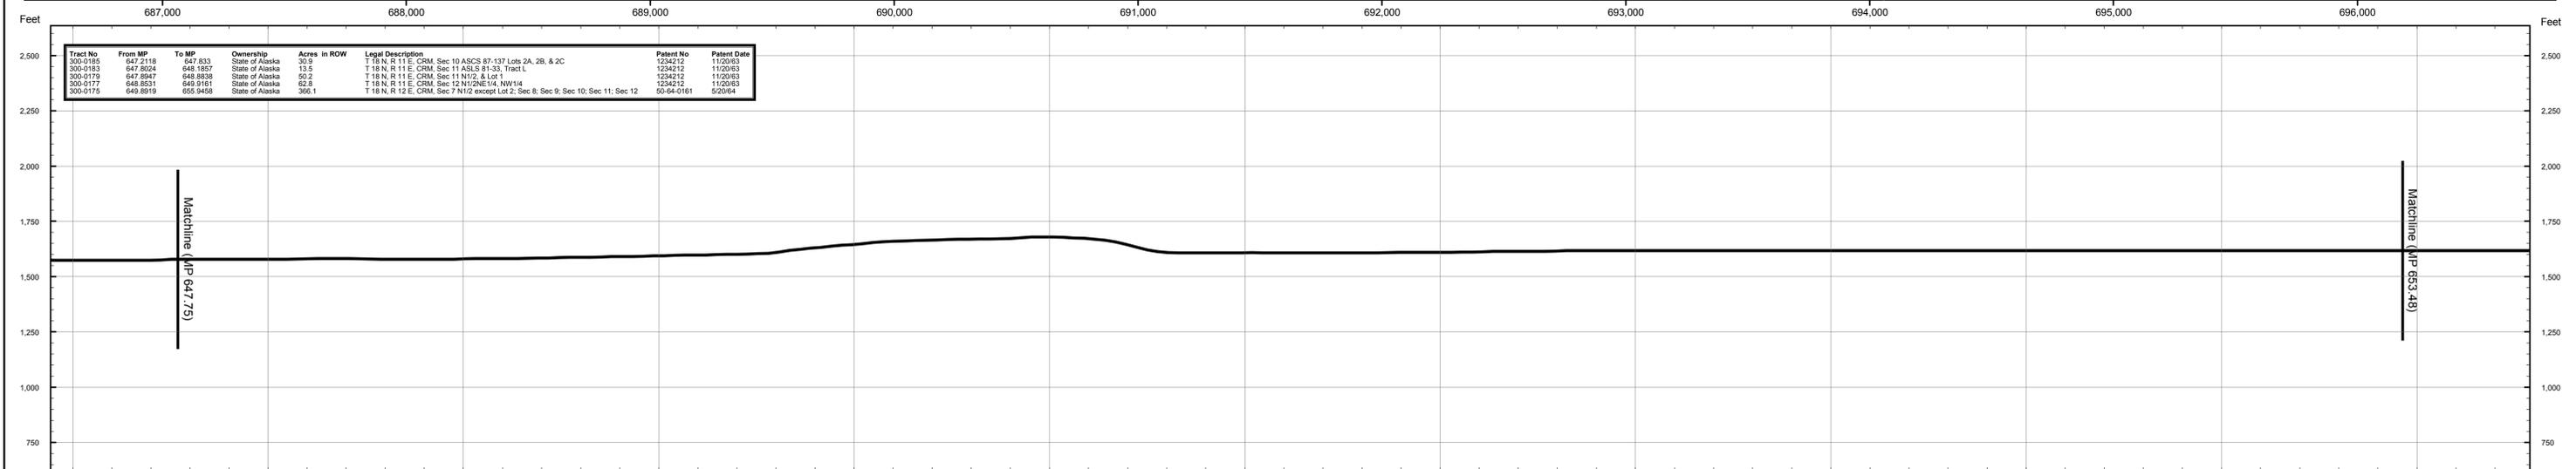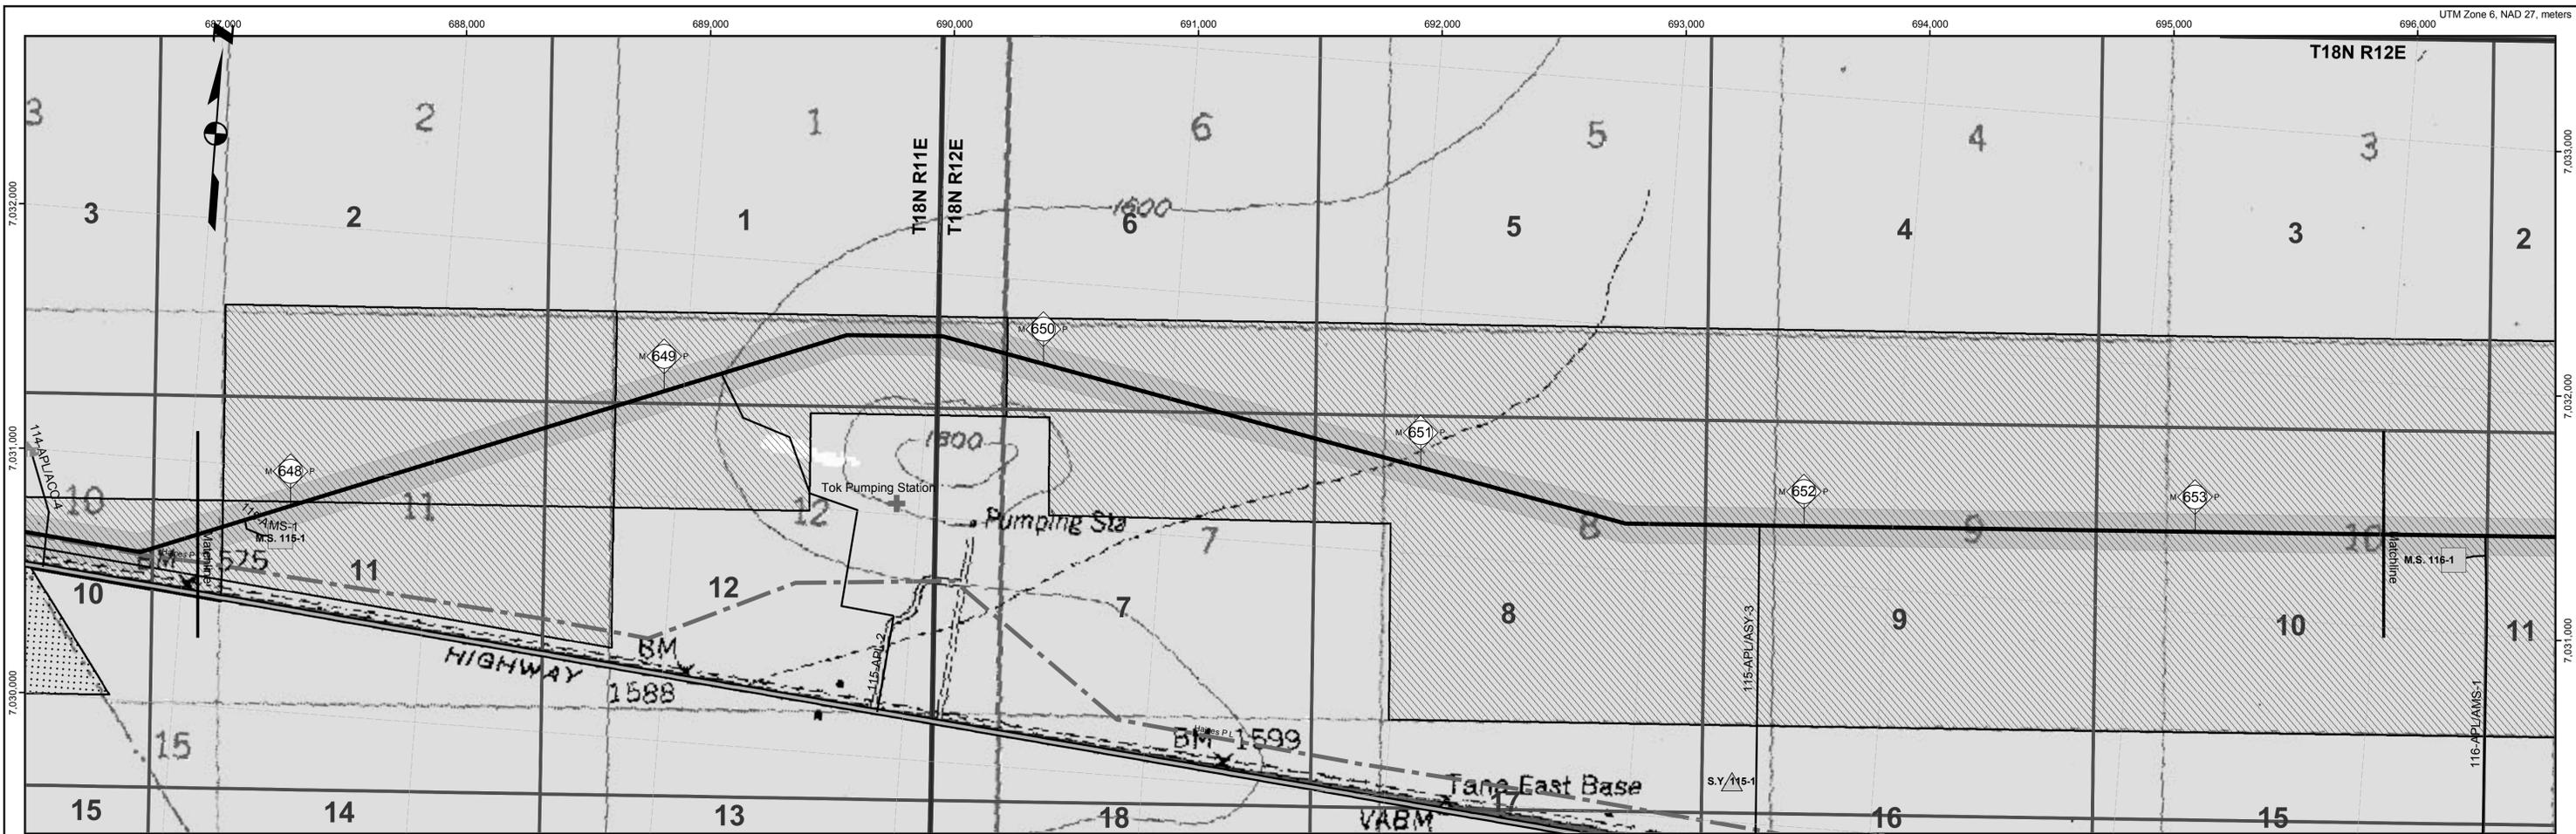

Tract No	From MP	To MP	Ownership	Acres in ROW	Legal Description	Patent No	Patent Date
300-0185	647.2118	647.833	State of Alaska	30.9	T 18 N, R 11 E, CRM, Sec 10 ASCS 87-137 Lots 2A, 2B, & 2C	1234212	11/20/83
300-0183	647.8024	648.1857	State of Alaska	13.5	T 18 N, R 11 E, CRM, Sec 11 ASLS 81-33, Tract L	1234212	11/20/83
300-0179	647.9947	648.8833	State of Alaska	50.2	T 18 N, R 11 E, CRM, Sec 11 N1/2, & Lot 1	1234212	11/20/83
300-0177	648.8531	649.9161	State of Alaska	62.8	T 18 N, R 11 E, CRM, Sec 12 N1/2NE1/4, NW1/4	1234212	11/20/83
300-0175	649.9919	655.9456	State of Alaska	366.1	T 18 N, R 12 E, CRM, Sec 7 N1/2 except Lot 2; Sec 8; Sec 9; Sec 10; Sec 11; Sec 12	5044-0161	5/20/84

MP	647.5	648	648.5	649	649.5	650	650.5	651	651.5	652	652.5	653	653.5
Ownership	State of Alaska												
Tract No	300-0185		300-0179		300-0177					300-0175			
Acres in Right of Way	30.9 acres		50.2 acres		62.8 acres					366.1 acres			

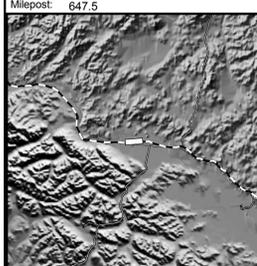

- Proposed Centreline
- Storage Yards
- Compressor Stations
- Material Sites
- River Staging Areas
- Access Roads
- TAPS Oil Pipeline
- Other Pipelines
- Powerlines
- State Highways
- Airports
- Camps
- Landmarks
- Selected Wetlands
- Federal (100)
- Federal: COE (1CE)
- Private (200)
- State (300)
- State: MHT (3MH)
- State: UA (3UA)
- Borough (400)

REV	DATE	REVISIONS	BY	CHECKED BY	PROJ. MANAGER	CUST. APPROVAL
4B	5/21/04	Compressor station sites for initial annual average capacity of 4,500 MMSCFD added; MP 0.0 to MP 1.0 realigned for Point of Origin relocation.	EG	PAC	KM	
4A	5/13/02	Compiled and recreated in digital form based on rev. 3 Ownership sheets, rev. 3 Civil sheets, and rev. 4 Pipeline sheets. Land ownership updated. Background map changed to USGS quads.	IWM	MTA	MRF	

ALASKAN NORTHWEST NATURAL GAS TRANSPORTATION CO.

Baker
 Michael Baker Jr., Inc.
 A Unit of Michael Baker Corporation
 4601 Business Park Blvd., Suite 42
 Anchorage, Alaska 99503
 Phone: (907) 273-1600
 Fax: (907) 273-1699

This document is the property of the Alaskan Northwest Natural Gas Transportation Company (ANNATC), a partnership, or one or more of its associated companies. It contains proprietary and confidential information. The unauthorized use, reproduction, and/or disclosure of this information is prohibited pursuant to AS 40.25.120(g)(4) and by applicable State and Federal laws including, but not limited to: the Alaska Land Act, AS 38.05.035(a)(9); Article I, Section 22 of the Alaska Constitution; the Federal Trade Secrets Act, 18 USC § 1905; and the Federal Freedom of Information Act, Exemption 4, 5 USC § 552(b)(4). Public access to this document also may be limited by the Federal Energy Regulatory Commission Statement of Policy on Treatment of Previously Public Documents, 37 FR 61,030 (2001). In addition, this document is protected as an unpublished work under the United States Copyright Law, 17 USC § 101 et seq. All rights are reserved; unauthorized reproduction is prohibited. ANNATC should be provided with written notice of any request for this document (other than a request from a State agency or official), as well as a reasonable opportunity to object to any proposed release of this document.

NATURAL GAS PIPELINE




LAND USE AND OWNERSHIP

M.P. 647.75 to M.P. 653.48

ALASKA SEGMENT OF THE ALASKA NATURAL GAS TRANSPORTATION SYSTEM

0 500 1,000 2,000 3,000 4,000 Feet

DRAWING NO.: 4680-16-00-B-O-115 REV.: 4

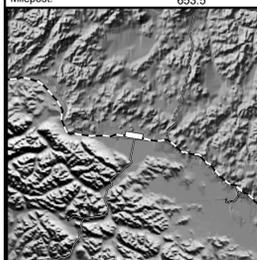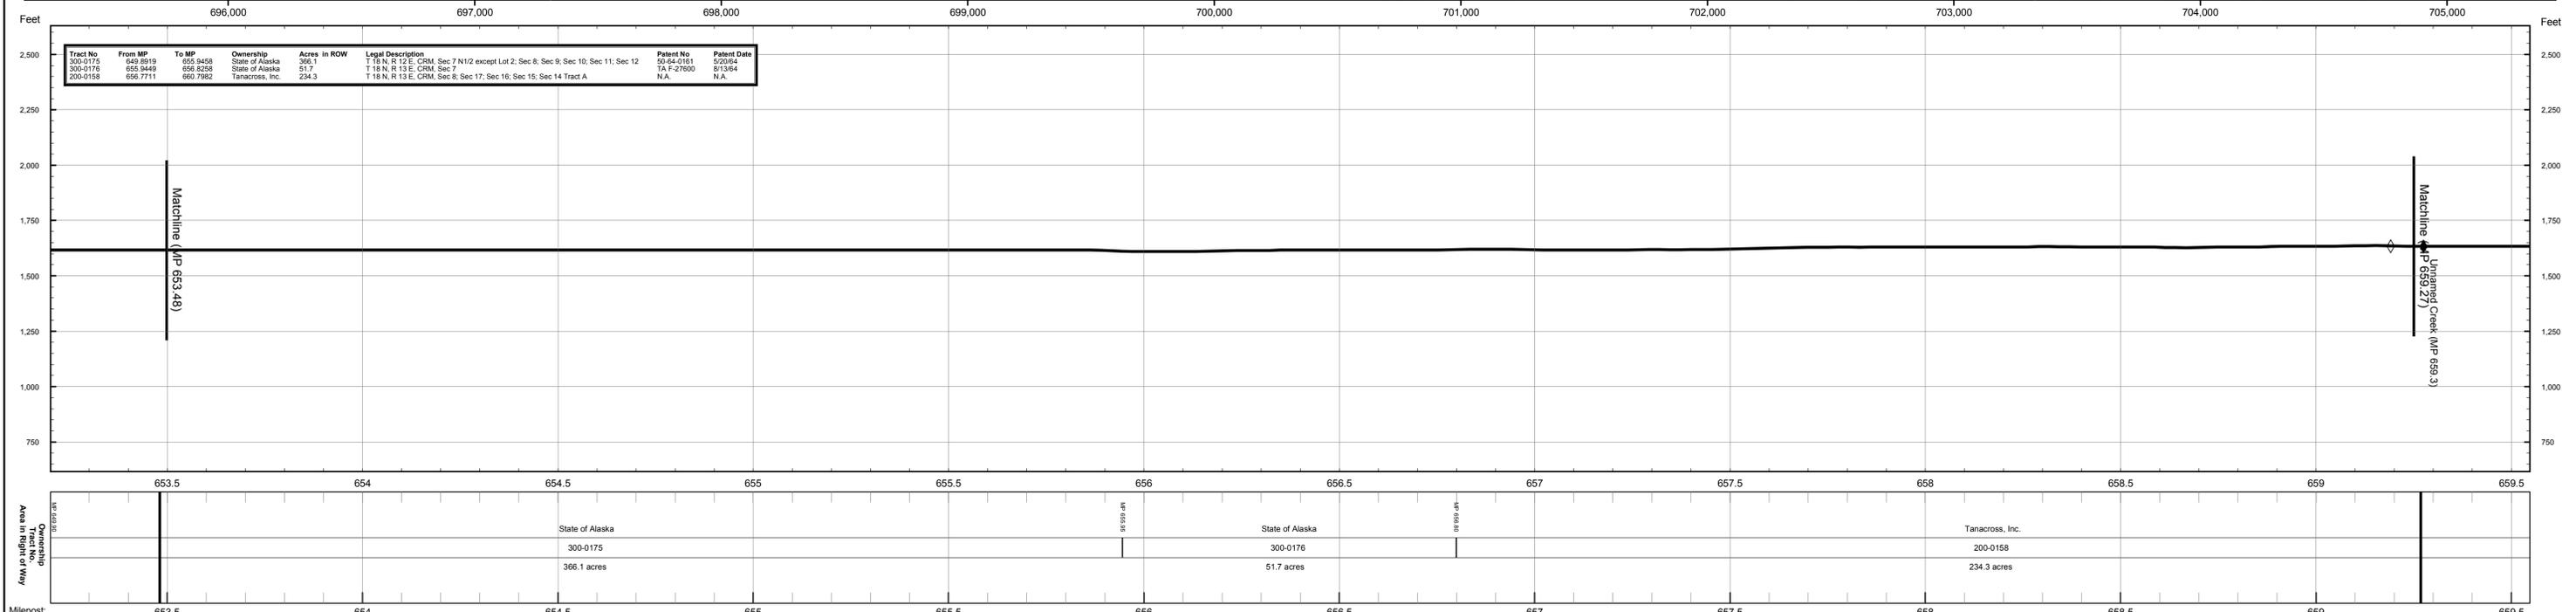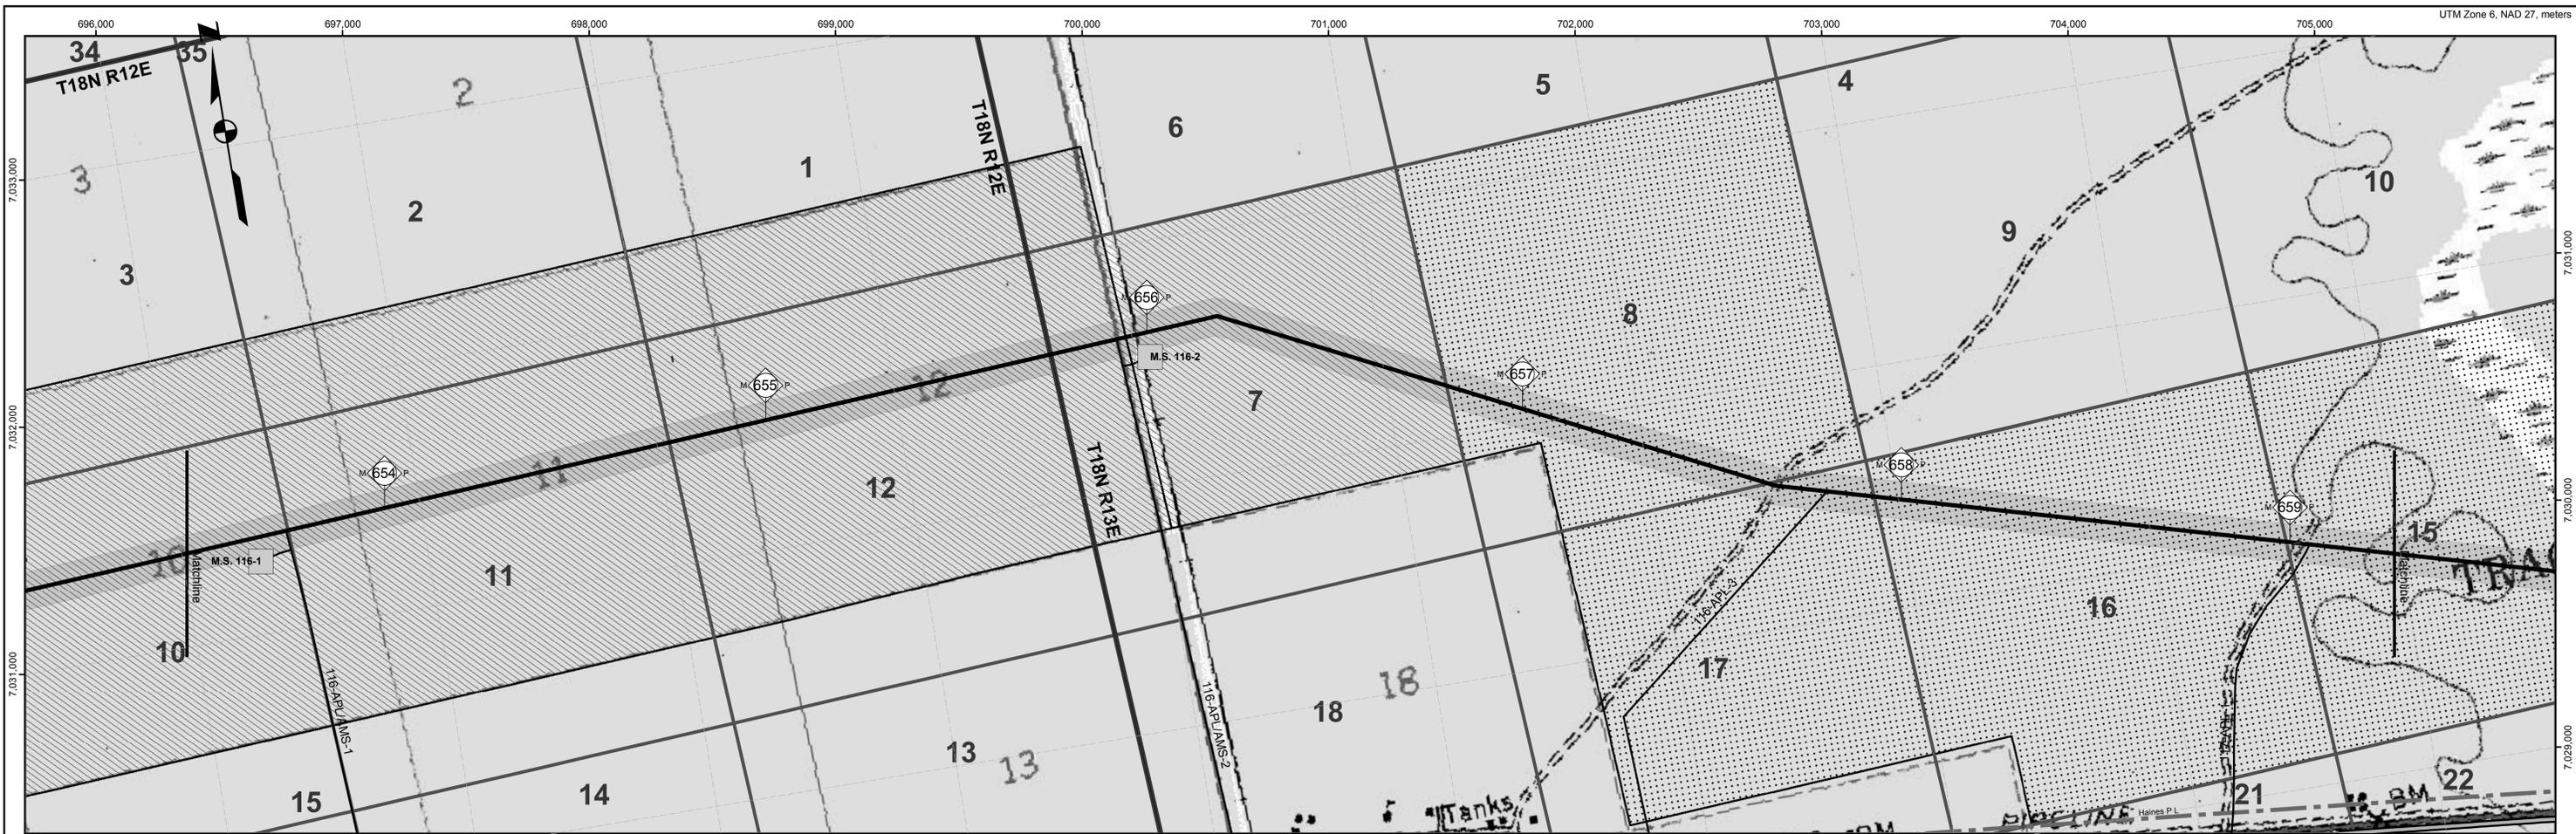

- Proposed Centreline
- Storage Yards
- Compressor Stations
- Material Sites
- River Staging Areas
- Access Roads
- TAPS Oil Pipeline
- Other Pipelines
- Powerlines
- State Highways
- Airports
- Camps
- Landmarks
- Selected Wetlands
- Land Ownership
- Federal (100)
- Federal: COE (1CE)
- Private (200)
- State (300)
- State: MHT (3MH)
- State: UA (3UA)
- Borough (400)

REV	DATE	REVISIONS	BY	CHECKED BY	PROJ. MANAGER	CUST. APPROVAL
4B	5/21/04	Compressor station sites for initial annual average capacity of 4,500 MMSCFD added; MP 0.0 to MP 1.0 realigned for Point of Origin relocation.	EG	PAC	KM	
4A	5/13/02	Compiled and recreated in digital form based on rev. 3 Ownership sheets, rev. 3 Civil sheets, and rev. 4 Pipeline sheets. Land ownership updated. Background map changed to USGS quads.	IWM	MTA	MRF	

ALASKAN NORTHWEST NATURAL GAS TRANSPORTATION CO.

Baker
Michael Baker Jr., Inc.
A Unit of Michael Baker Corporation
4601 Business Park Blvd., Suite 42
Anchorage, Alaska 99503
Phone: (907) 273-1600
Fax: (907) 273-1699

This document is the property of the Alaskan Northwest Natural Gas Transportation Company (ANNATC), a partnership, or one or more of its associated companies. It contains proprietary and confidential information. The unauthorized use, reproduction, and/or disclosure of this information is prohibited pursuant to AS 40.25.120(g)(4) and by applicable State and Federal laws including, but not limited to: the Alaska Land Act, AS 38.05.035(a)(9); Article I, Section 22 of the Alaska Constitution; the Federal Trade Secrets Act, 18 USC § 1905; and the Federal Freedom of Information Act, Exemption 4, 5 USC 552(b)(4). Public access to this document also may be limited by the Federal Energy Regulatory Commission Statement of Policy on Treatment of Previously Public Documents, 37 FR 61,030 (2001). In addition, this document is protected as an unpublished work under the United States Copyright Law, 17 USC § 101 et seq. All rights are reserved; unauthorized reproduction is prohibited. ANNATC should be provided with written notice of any request for this document (other than a request from a State agency or official), as well as a reasonable opportunity to object to any proposed release of this document.

NATURAL GAS PIPELINE

LAND USE AND OWNERSHIP



M.P. 653.48 to M.P. 659.27

ALASKA SEGMENT OF THE ALASKA NATURAL GAS TRANSPORTATION SYSTEM

0 500 1,000 2,000 3,000 4,000 Feet

DRAWING NO.: 4680-16-00-B-O-116

REV.: 4

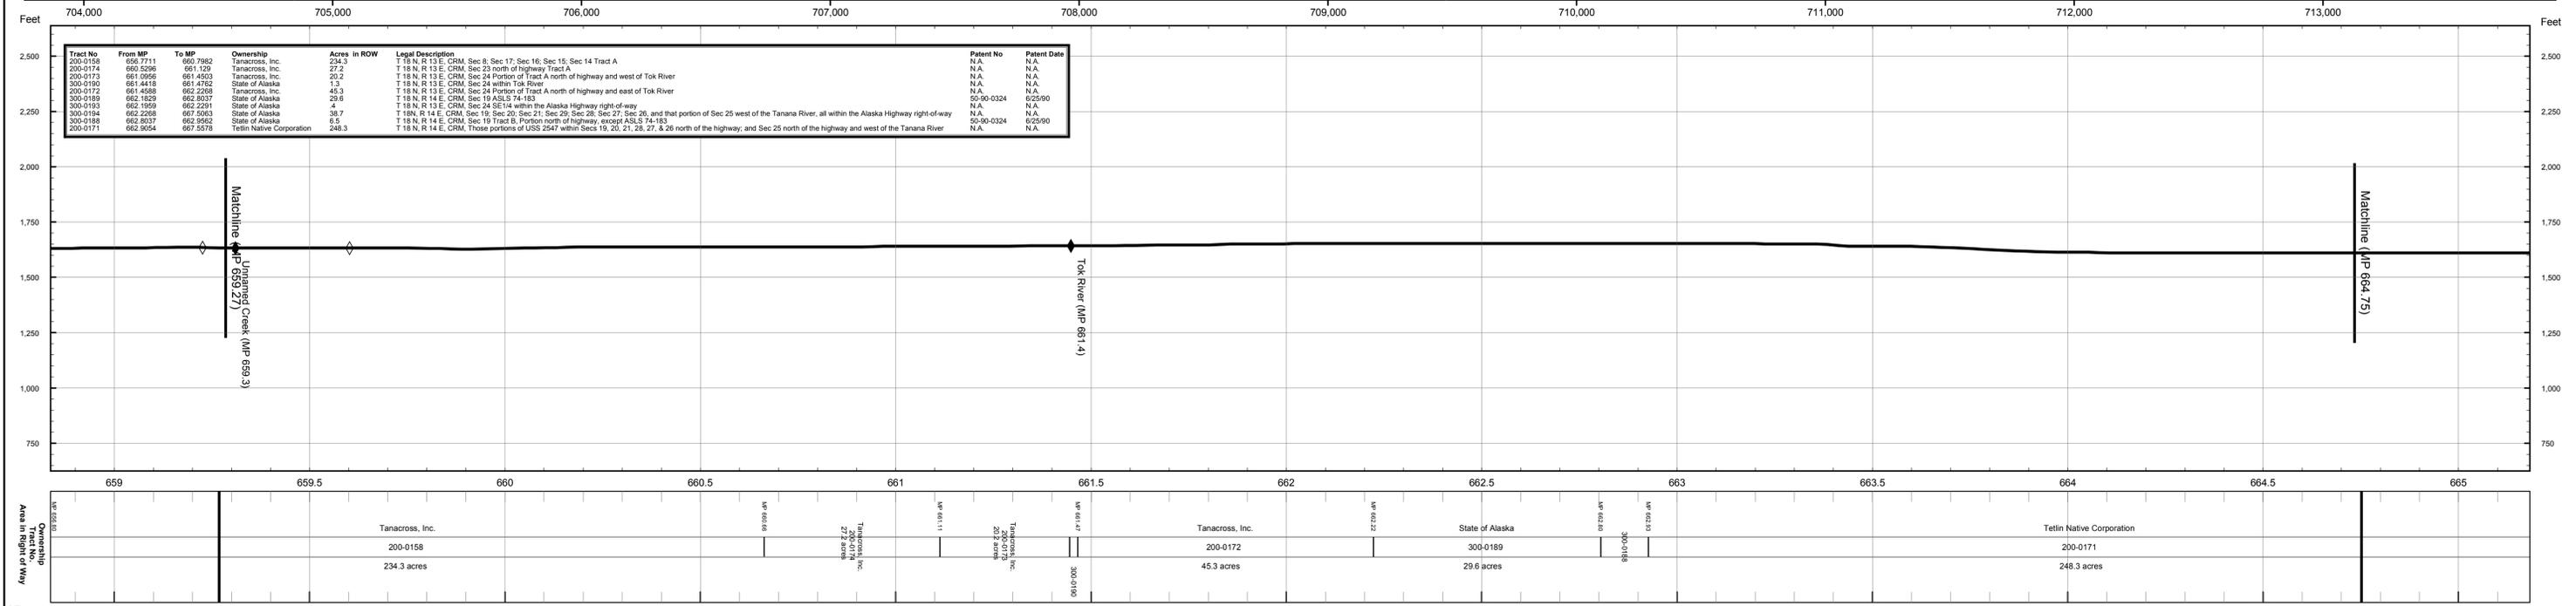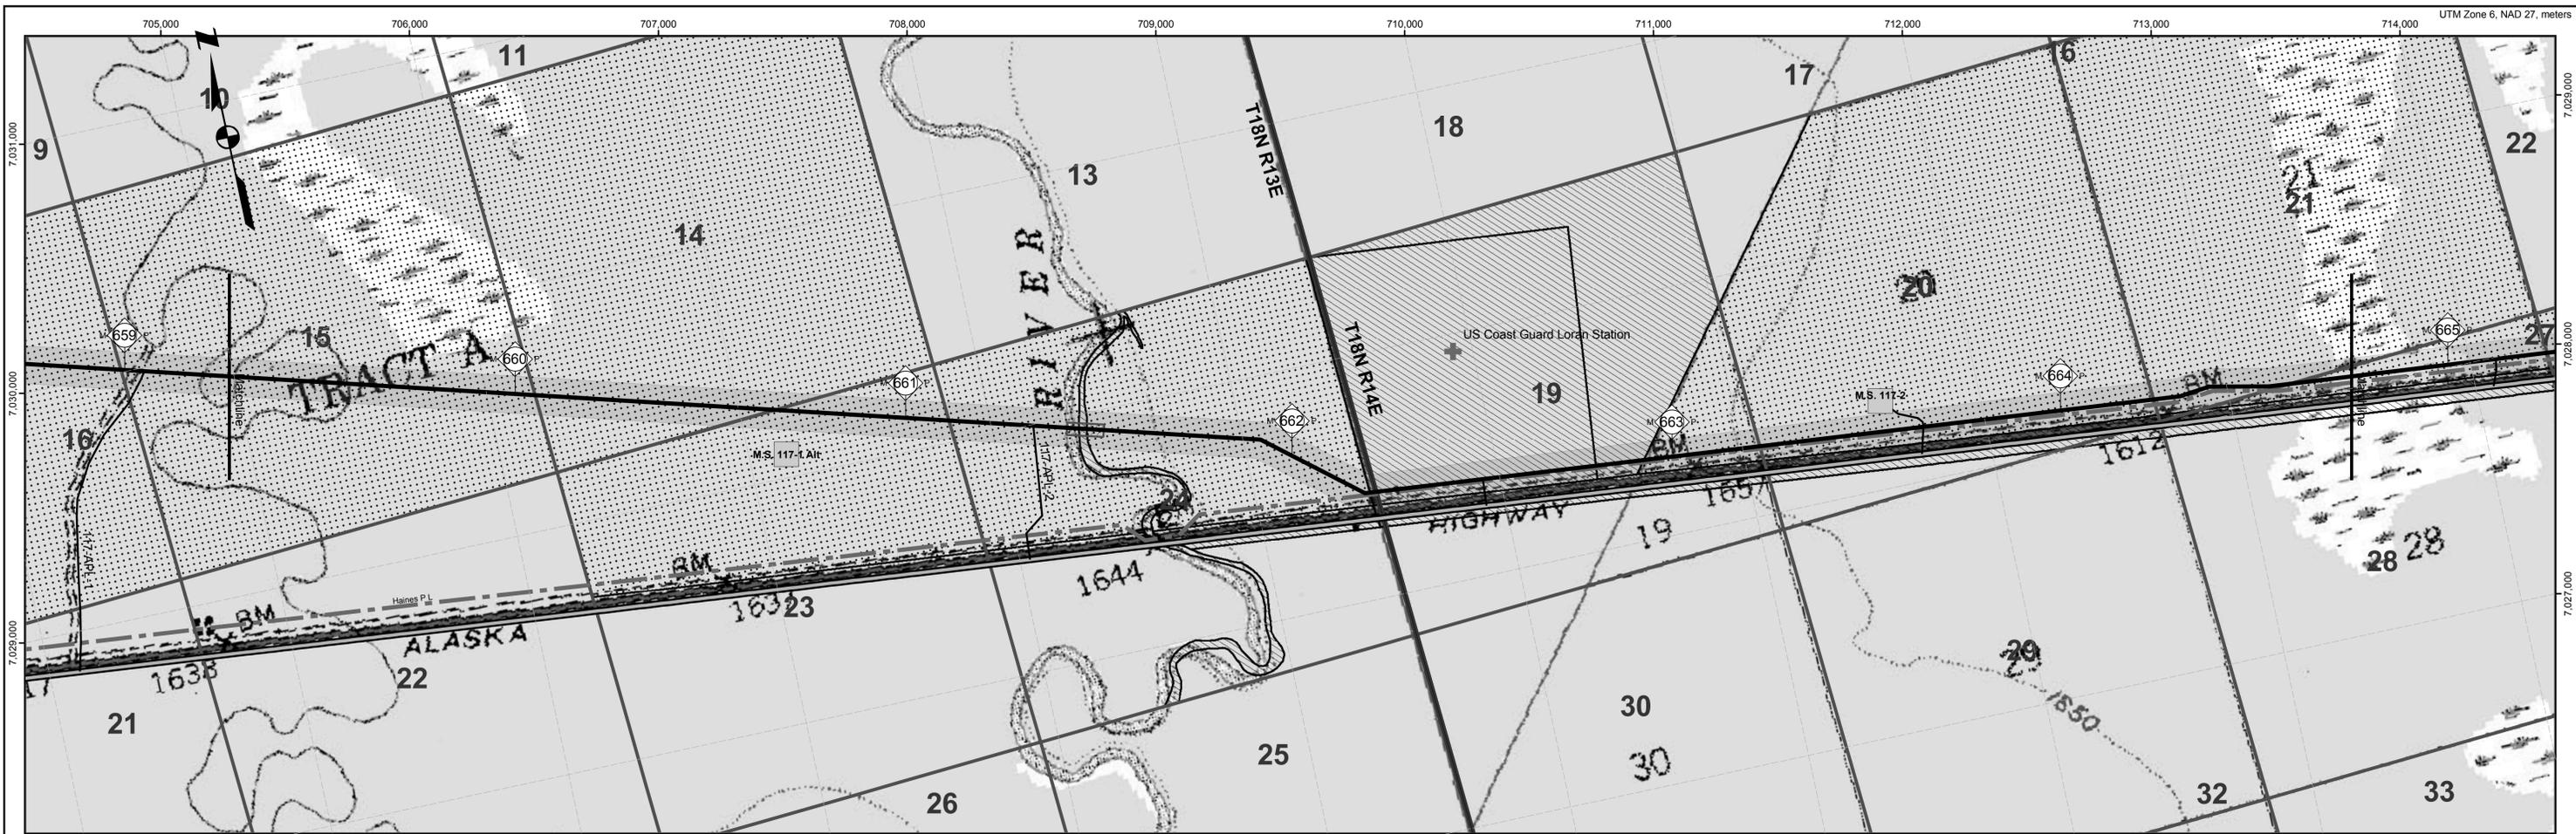

Proposed Centreline

- Storage Yards
- Compressor Stations
- Material Sites
- River Staging Areas
- Access Roads

TAPS Oil Pipeline

- Other Pipelines
- Powerlines
- State Highways
- Airports
- Camps
- Landmarks
- Selected Wetlands

Land Ownership

- Federal (100)
- Federal: COE (1CE)
- Private (200)
- State (300)
- State: MHT (3MH)
- State: UA (3UA)
- Borough (400)

REV	DATE	REVISIONS	BY	CHECKED BY	PROJ. MANAGER	CUST. APPROVAL
4B	5/21/04	Compressor station sites for initial annual average capacity of 4,500 MMSCFD added; MP 0.0 to MP 1.0 realigned for Point of Origin relocation.	EG	PAC	KM	
4A	5/13/02	Compiled and recreated in digital form based on rev. 3 Ownership sheets, rev. 3 Civil sheets, and rev. 4 Pipeline sheets. Land ownership updated. Background map changed to USGS quads.	IWM	MTA	MRF	

ALASKAN NORTHWEST
NATURAL GAS TRANSPORTATION CO.

Baker
Michael Baker Jr., Inc.
A Unit of Michael Baker Corporation
4601 Business Park Blvd., Suite 42
Anchorage, Alaska 99503
Phone: (907) 273-1600
Fax: (907) 273-1699



NATURAL GAS PIPELINE
LAND USE AND OWNERSHIP
M.P. 659.27 to M.P. 664.75

ALASKA SEGMENT OF THE
ALASKA NATURAL GAS TRANSPORTATION SYSTEM

DRAWING NO.:
4680-16-00-B-O-117

REV.:
4

0 500 1,000 2,000 3,000 4,000 Feet

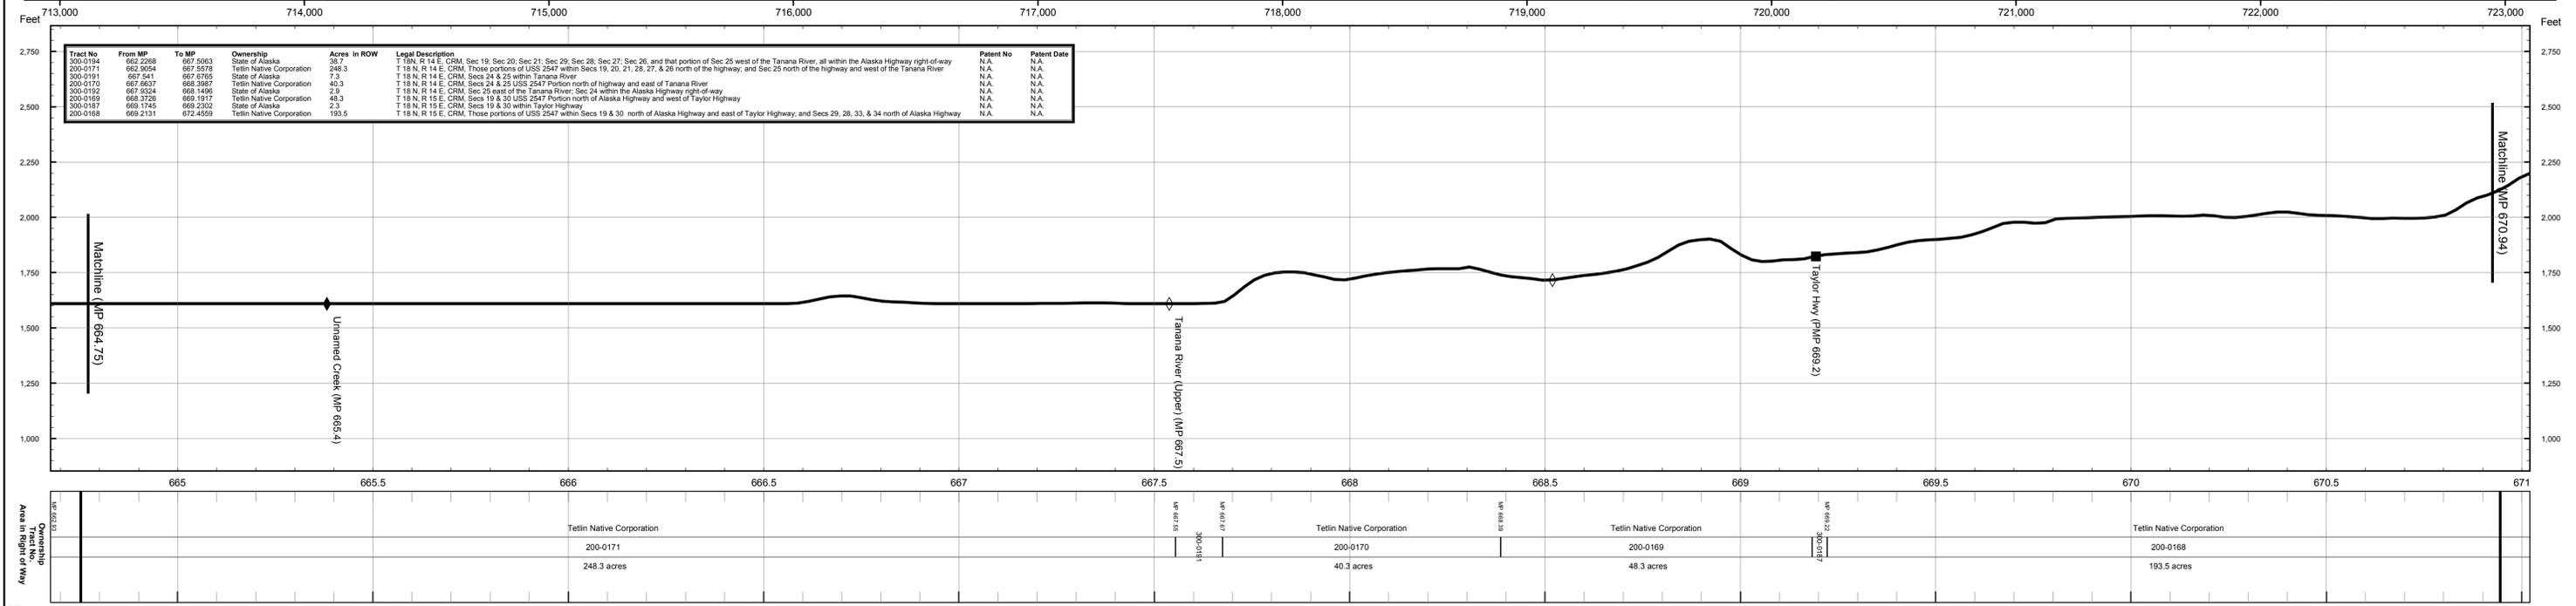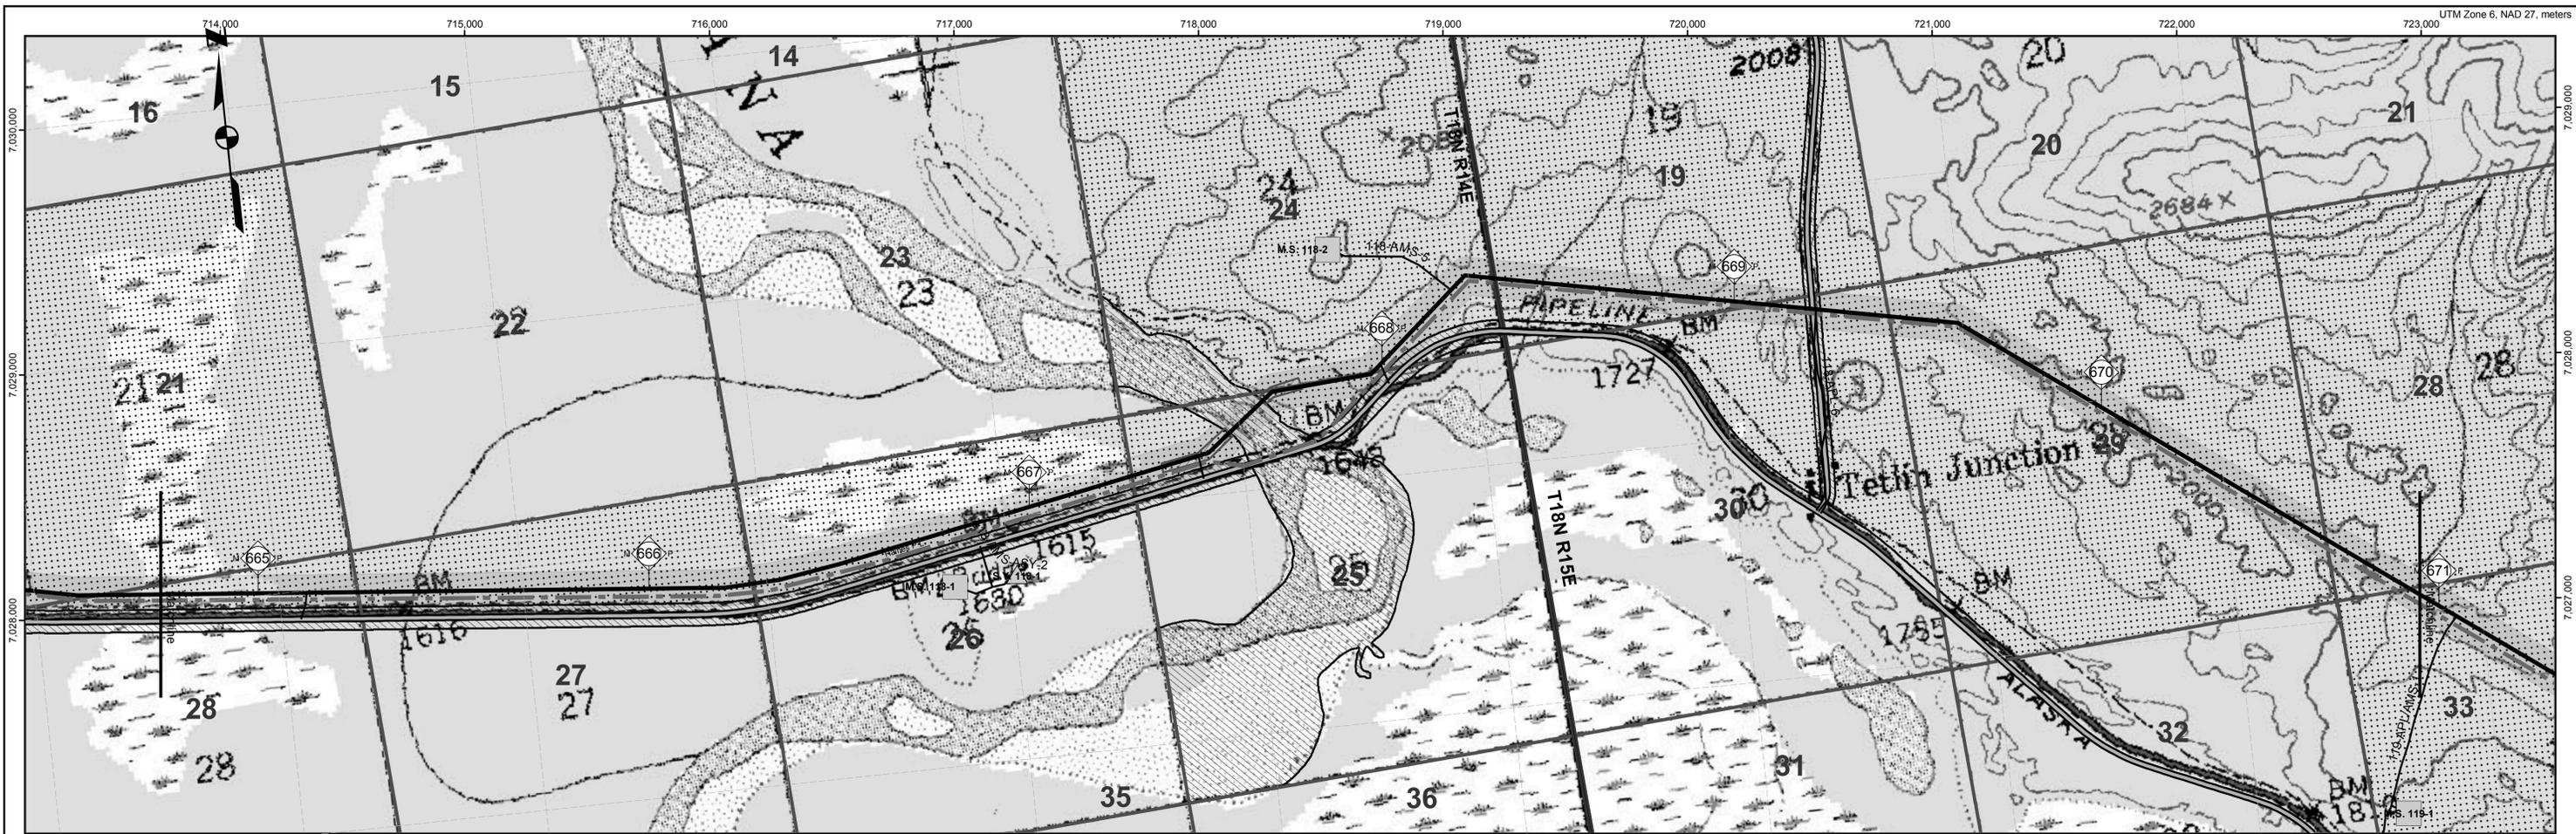

Proposed Centreline

- Storage Yards
- Compressor Stations
- Material Sites
- River Staging Areas
- Access Roads

TAPS Oil Pipeline

- Other Pipelines
- Powerlines
- State Highways
- Airports
- Camps
- Landmarks
- Selected Wetlands

Land Ownership

- Federal (100)
- Federal: COE (1CE)
- Private (200)
- State (300)
- State: MHT (3MH)
- State: UA (3UA)
- Borough (400)

ALASKAN NORTHWEST NATURAL GAS TRANSPORTATION CO.

Baker
Michael Baker Jr., Inc.
A Unit of Michael Baker Corporation
4601 Business Park Blvd., Suite 42
Anchorage, Alaska 99503
Phone: (907) 273-1600
Fax: (907) 273-1699

NATURAL GAS PIPELINE

LAND USE AND OWNERSHIP



M.P. 664.75 to M.P. 670.94

ALASKA SEGMENT OF THE ALASKA NATURAL GAS TRANSPORTATION SYSTEM

DRAWING NO.: 4680-16-00-B-O-118
REV.: 4

REV	DATE	REVISIONS	BY	CHECKED BY	PROJ. MANAGER	CUST. APPROVAL
4B	5/21/04	Compressor station sites for initial annual average capacity of 4,500 MMSCFD added; MP 0.0 to MP 1.0 realigned for Point of Origin relocation.	EG	PAC	KM	
4A	5/13/02	Compiled and recreated in digital form based on rev. 3 Ownership sheets, rev. 3 Civil sheets, and rev. 4 Pipeline sheets. Land ownership updated. Background map changed to USGS quads.	IWM	MTA	MRF	

This document is the property of the Alaskan Northwest Natural Gas Transportation Company (ANNATC), a partnership, or one or more of its associated companies. It contains proprietary and confidential information. The unauthorized use, reproduction, and/or disclosure of this information is prohibited pursuant to AS 40.25.120(g)(4) and by applicable State and Federal laws including, but not limited to: the Alaska Land Act, AS 38.05.035(a)(9); Article I, Section 22 of the Alaska Constitution; the Federal Trade Secrets Act, 18 USC § 1905; and the Federal Freedom of Information Act, Exemption 4, 5 USC 552(b)(4). Public access to this document also may be limited by the Federal Energy Regulatory Commission Statement of Policy on Treatment of Previously Public Documents, 37 FR 61,030 (2001). In addition, this document is protected as an unpublished work under the United States Copyright Law, 17 USC § 101 et seq. All rights are reserved; unauthorized reproduction is prohibited. ANNATC should be provided with written notice of any request for this document (other than a request from a State agency or official), as well as a reasonable opportunity to object to any proposed release of this document.

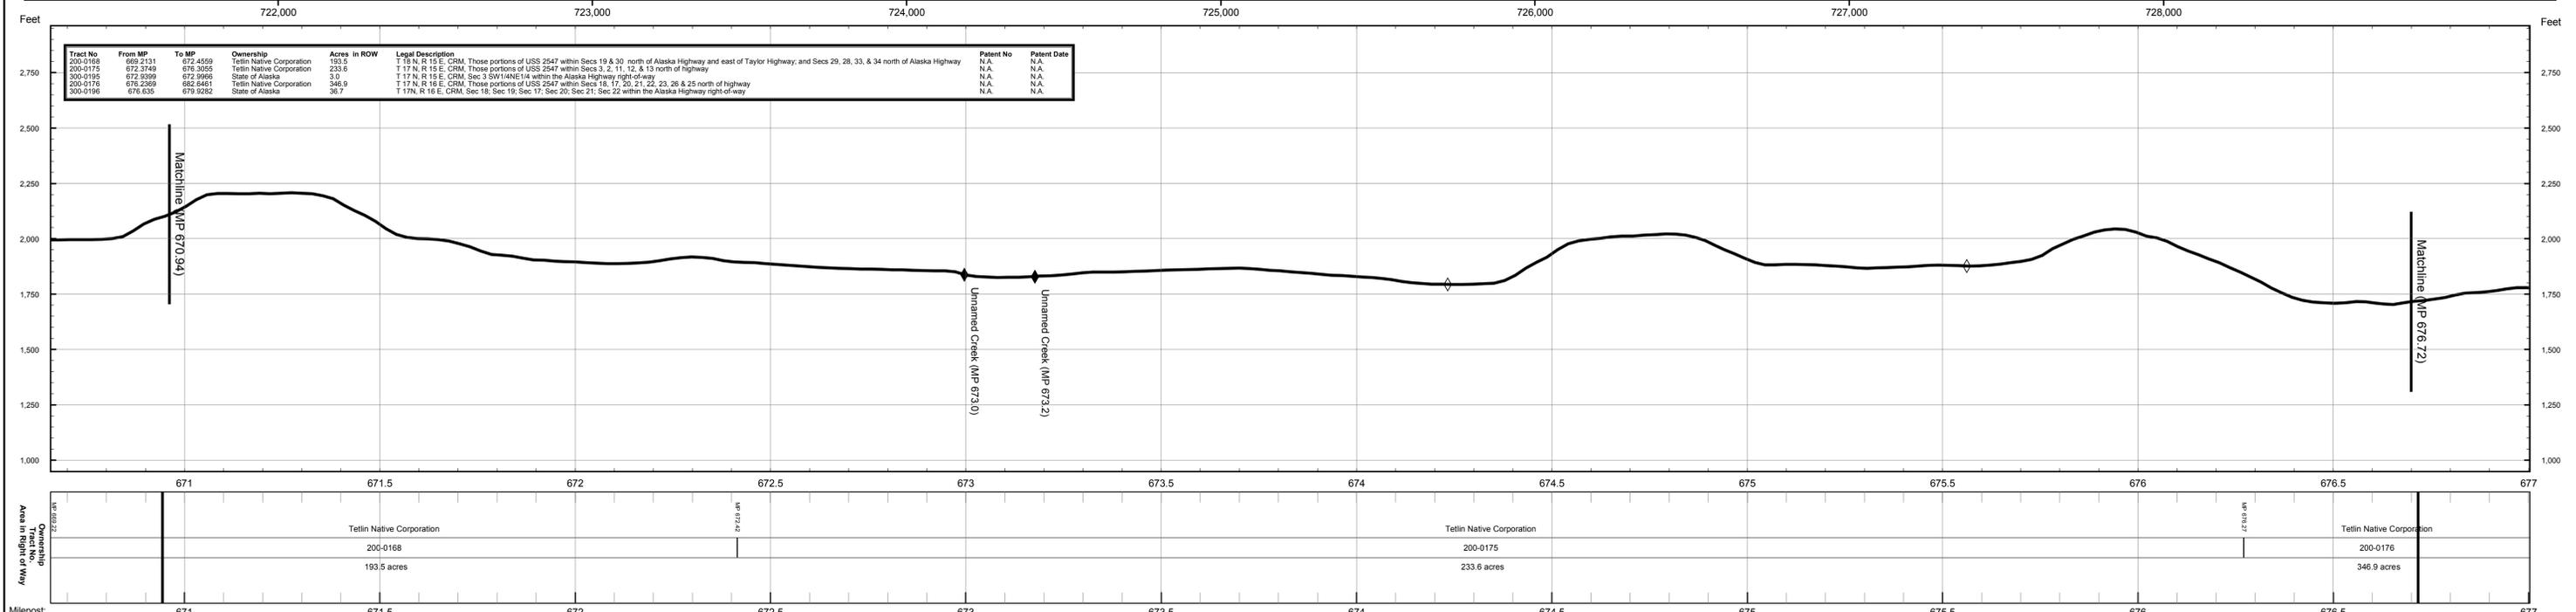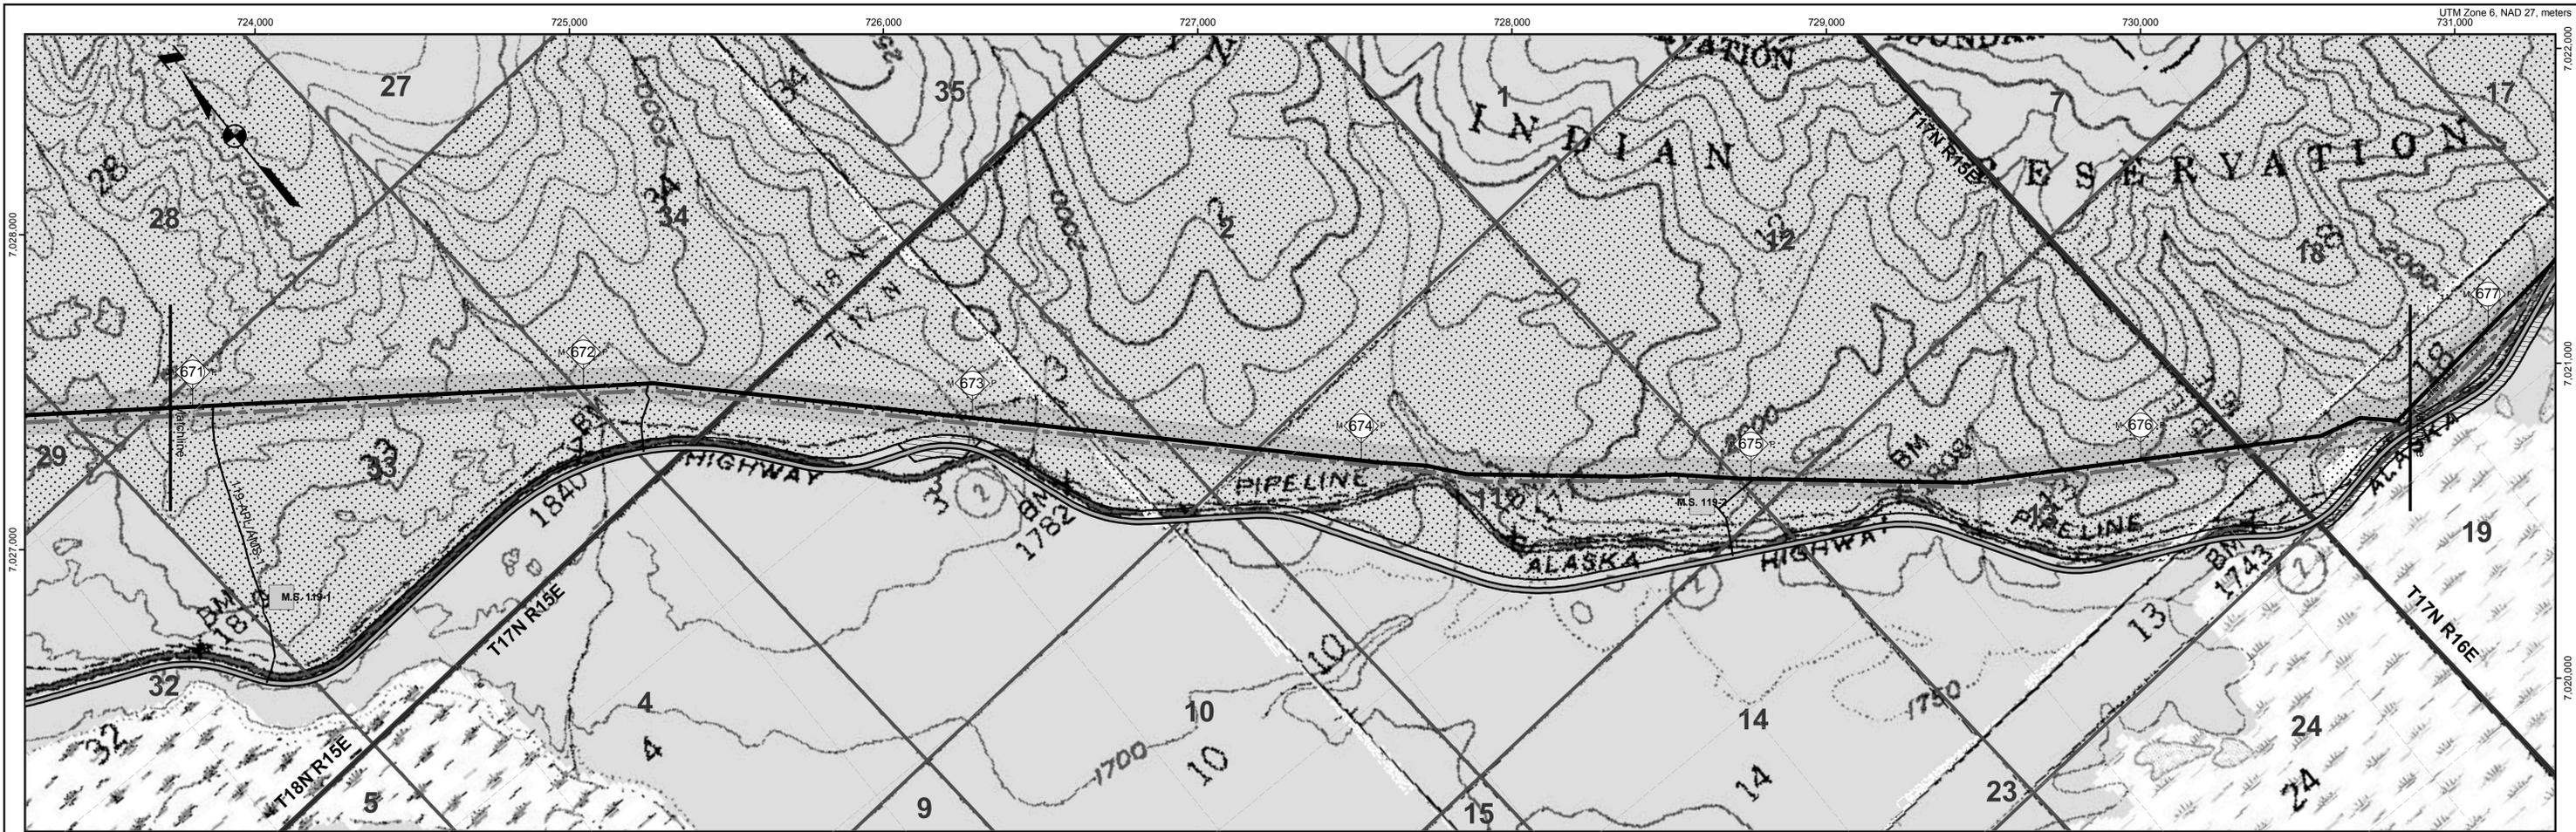

Proposed Centreline

- Storage Yards
- Compressor Stations
- Material Sites
- River Staging Areas
- Access Roads

TAPS Oil Pipeline

- Other Pipelines
- Powerlines
- State Highways
- Airports
- Camps
- Landmarks
- Selected Wetlands

Land Ownership

- Federal (100)
- Federal: COE (1CE)
- Private (200)
- State (300)
- State: MHT (3MH)
- State: UA (3UA)
- Borough (400)

REV	DATE	REVISIONS	BY	CHECKED BY	PROJ. MANAGER	CUST. APPROVAL
4B	5/21/04	Compressor station sites for initial annual average capacity of 4,500 MMSCFD added; MP 0.0 to MP 1.0 realigned for Point of Origin relocation.	EG	PAC	KM	
4A	5/13/02	Compiled and recreated in digital form based on rev. 3 Ownership sheets, rev. 3 Civil sheets, and rev. 4 Pipeline sheets. Land ownership updated. Background map changed to USGS quads.	IWM	MTA	MRF	

ALASKAN NORTHWEST NATURAL GAS TRANSPORTATION CO.

Baker
Michael Baker Jr., Inc.
A Unit of Michael Baker Corporation
4601 Business Park Blvd., Suite 42
Anchorage, Alaska 99503
Phone: (907) 273-1600
Fax: (907) 273-1699

This document is the property of the Alaskan Northwest Natural Gas Transportation Company (ANNATC), a partnership, or one or more of its associated companies. It contains proprietary and confidential information. The unauthorized use, reproduction, and/or disclosure of this information is prohibited pursuant to AS 40.25.120(a)(4) and by applicable State and Federal laws including, but not limited to, the Alaska Land Act, AS 38.05.035(a)(9); Article I, Section 22 of the Alaska Constitution; the Federal Trade Secrets Act, 18 USC § 1905; and the Federal Freedom of Information Act, Exemption 4, 5 USC 552(b)(4). Public access to this document also may be limited by the Federal Energy Regulatory Commission Statement of Policy on Treatment of Previously Public Documents, 37 FR 61,030 (2001). In addition, this document is protected as an unpublished work under the United States Copyright Law, 17 USC § 101 et seq. All rights are reserved; unauthorized reproduction is prohibited. ANNATC should be provided with written notice of any request for this document (other than a request from a State agency or official), as well as a reasonable opportunity to object to any proposed release of this document.

NATURAL GAS PIPELINE

LAND USE AND OWNERSHIP



M.P. 670.94 to M.P. 676.72

ALASKA SEGMENT OF THE ALASKA NATURAL GAS TRANSPORTATION SYSTEM

0 500 1,000 2,000 3,000 4,000 Feet

DRAWING NO.: 4680-16-00-B-O-119

REV.: 4

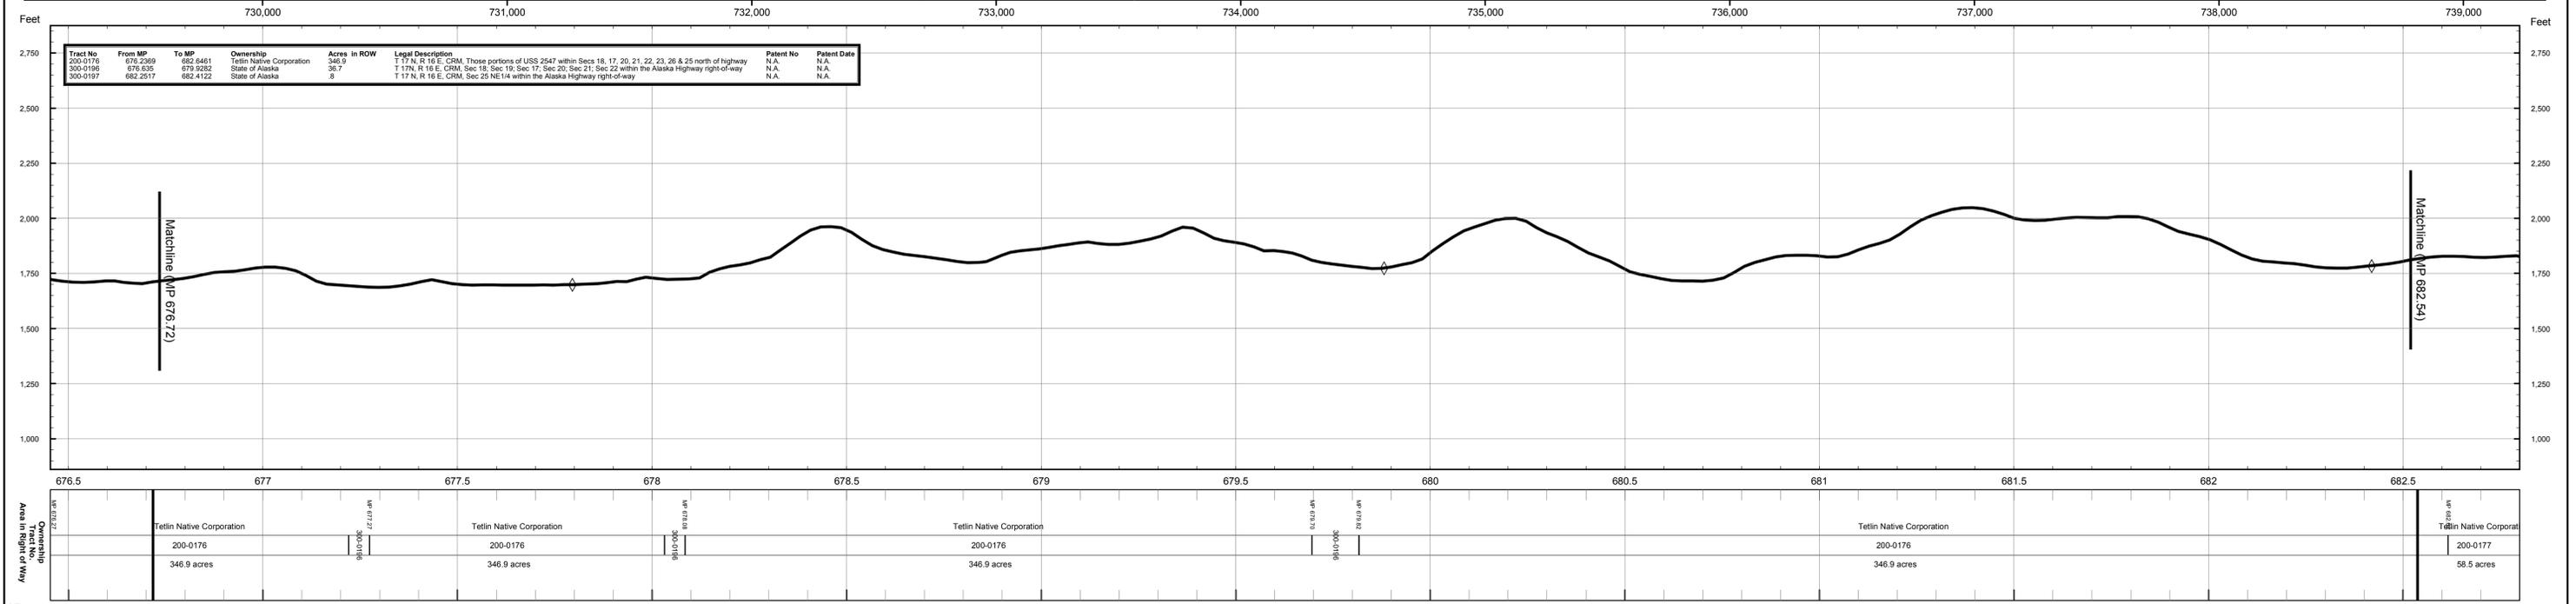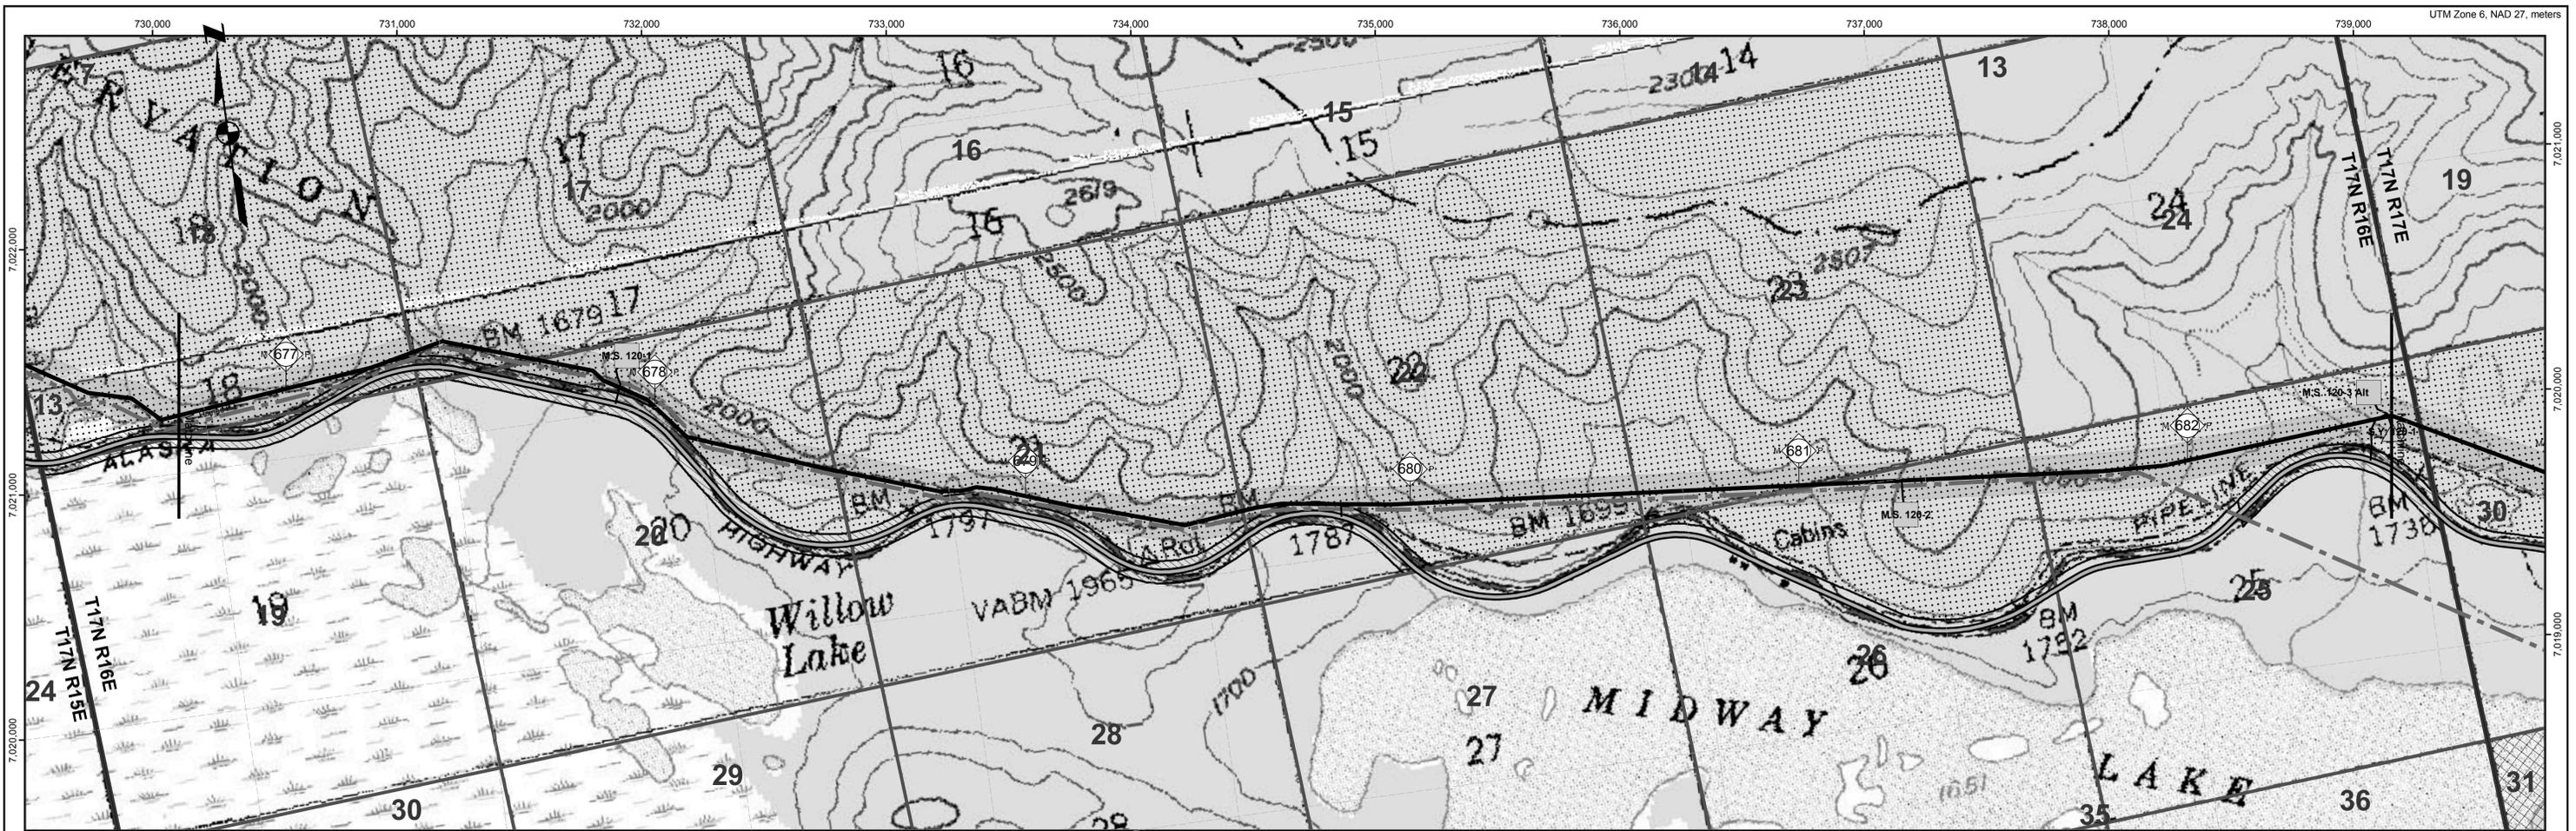

Legend

- Proposed Centreline
- Storage Yards
- Compressor Stations
- Material Sites
- River Staging Areas
- Access Roads
- TAPS Oil Pipeline
- Other Pipelines
- Powerlines
- State Highways
- Airports
- Camps
- Landmarks
- Selected Wetlands
- Land Ownership
 - Federal (100)
 - Federal: COE (1CE)
 - Private (200)
 - State (300)
 - State: MHT (3MH)
 - State: UA (3UA)
 - Borough (400)

REV	DATE	REVISIONS	BY	CHECKED BY	PROJ. MANAGER	CUST. APPROVAL
4B	5/21/04	Compressor station sites for initial annual average capacity of 4,500 MMSCFD added; MP 0.0 to MP 1.0 realigned for Point of Origin relocation.	EG	PAC	KM	
4A	5/13/02	Compiled and recreated in digital form based on rev. 3 Ownership sheets, rev. 3 Civil sheets, and rev. 4 Pipeline sheets. Land ownership updated. Background map changed to USGS quads.	IWM	MTA	MRF	

**ALASKAN NORTHWEST
NATURAL GAS TRANSPORTATION CO.**

Baker
Michael Baker Jr., Inc.
A Unit of Michael Baker Corporation
4601 Business Park Blvd., Suite 42
Anchorage, Alaska 99503
Phone: (907) 273-1600
Fax: (907) 273-1699

This document is the property of the Alaskan Northwest Natural Gas Transportation Company (ANNATC), a partnership, or one or more of its associated companies. It contains proprietary and confidential information. The unauthorized use, reproduction, and/or disclosure of this information is prohibited pursuant to AS 40.25.120(g)(4) and by applicable State and Federal laws including, but not limited to: the Alaska Land Act, AS 38.05.035(a)(9); Article I, Section 22 of the Alaska Constitution; the Federal Trade Secrets Act, 18 USC § 1905; and the Federal Freedom of Information Act, Exemption 4, 5 USC 552(b)(4). Public access to this document also may be limited by the Federal Energy Regulatory Commission Statement of Policy on Treatment of Previously Public Documents, 37 FR 61,030 (2001). In addition, this document is protected as an unpublished work under the United States Copyright Law, 17 USC § 101 et seq. All rights are reserved; unauthorized reproduction is prohibited. ANNATC should be provided with written notice of any request for this document (other than a request from a State agency or official), as well as a reasonable opportunity to object to any proposed release of this document.

NATURAL GAS PIPELINE

LAND USE AND OWNERSHIP



M.P. 676.72 to M.P. 682.54

**ALASKA SEGMENT OF THE
ALASKA NATURAL GAS TRANSPORTATION SYSTEM**

0 500 1,000 2,000 3,000 4,000 Feet

DRAWING NO.: 4680-16-00-B-O-120

REV.: 4

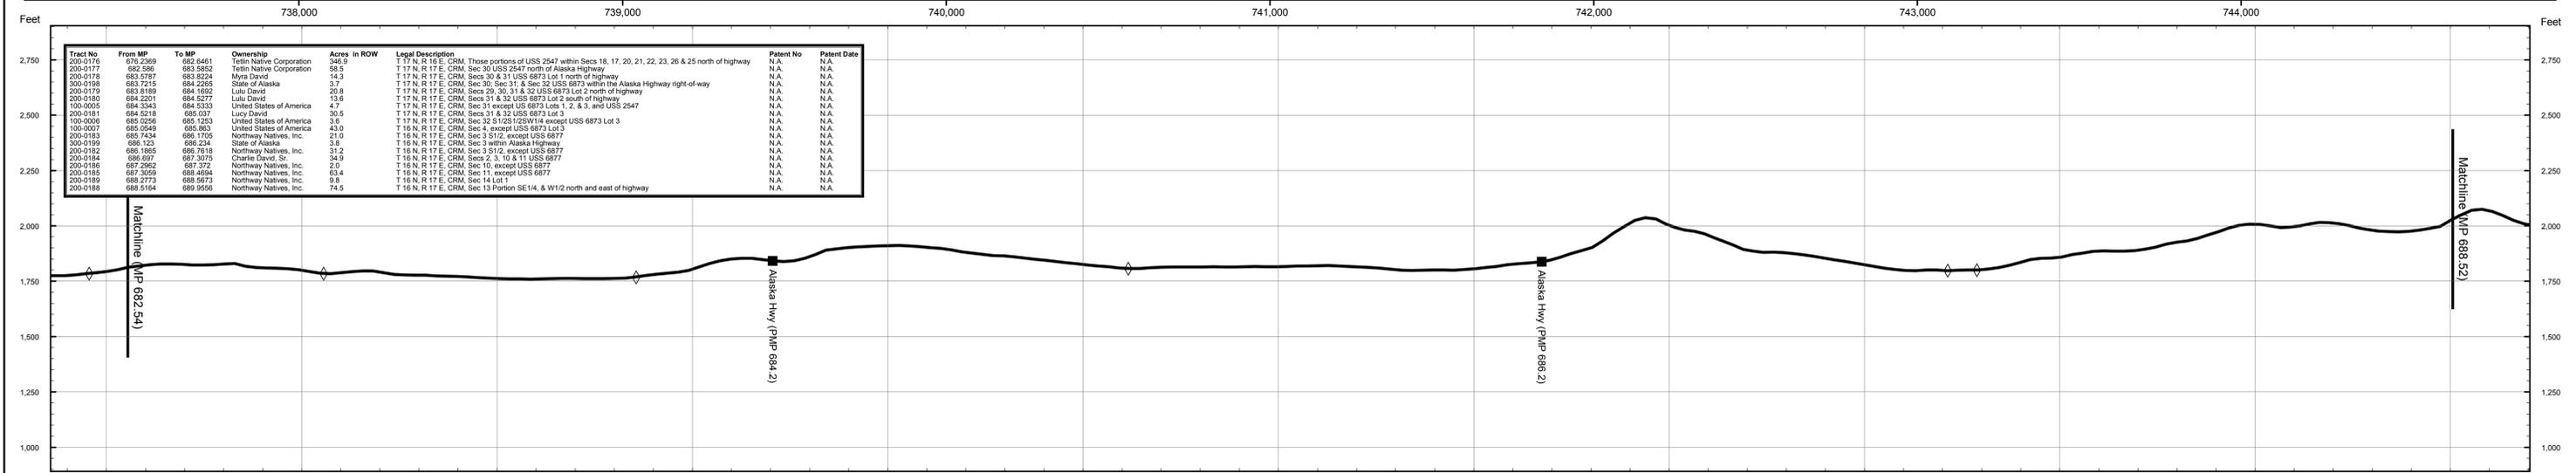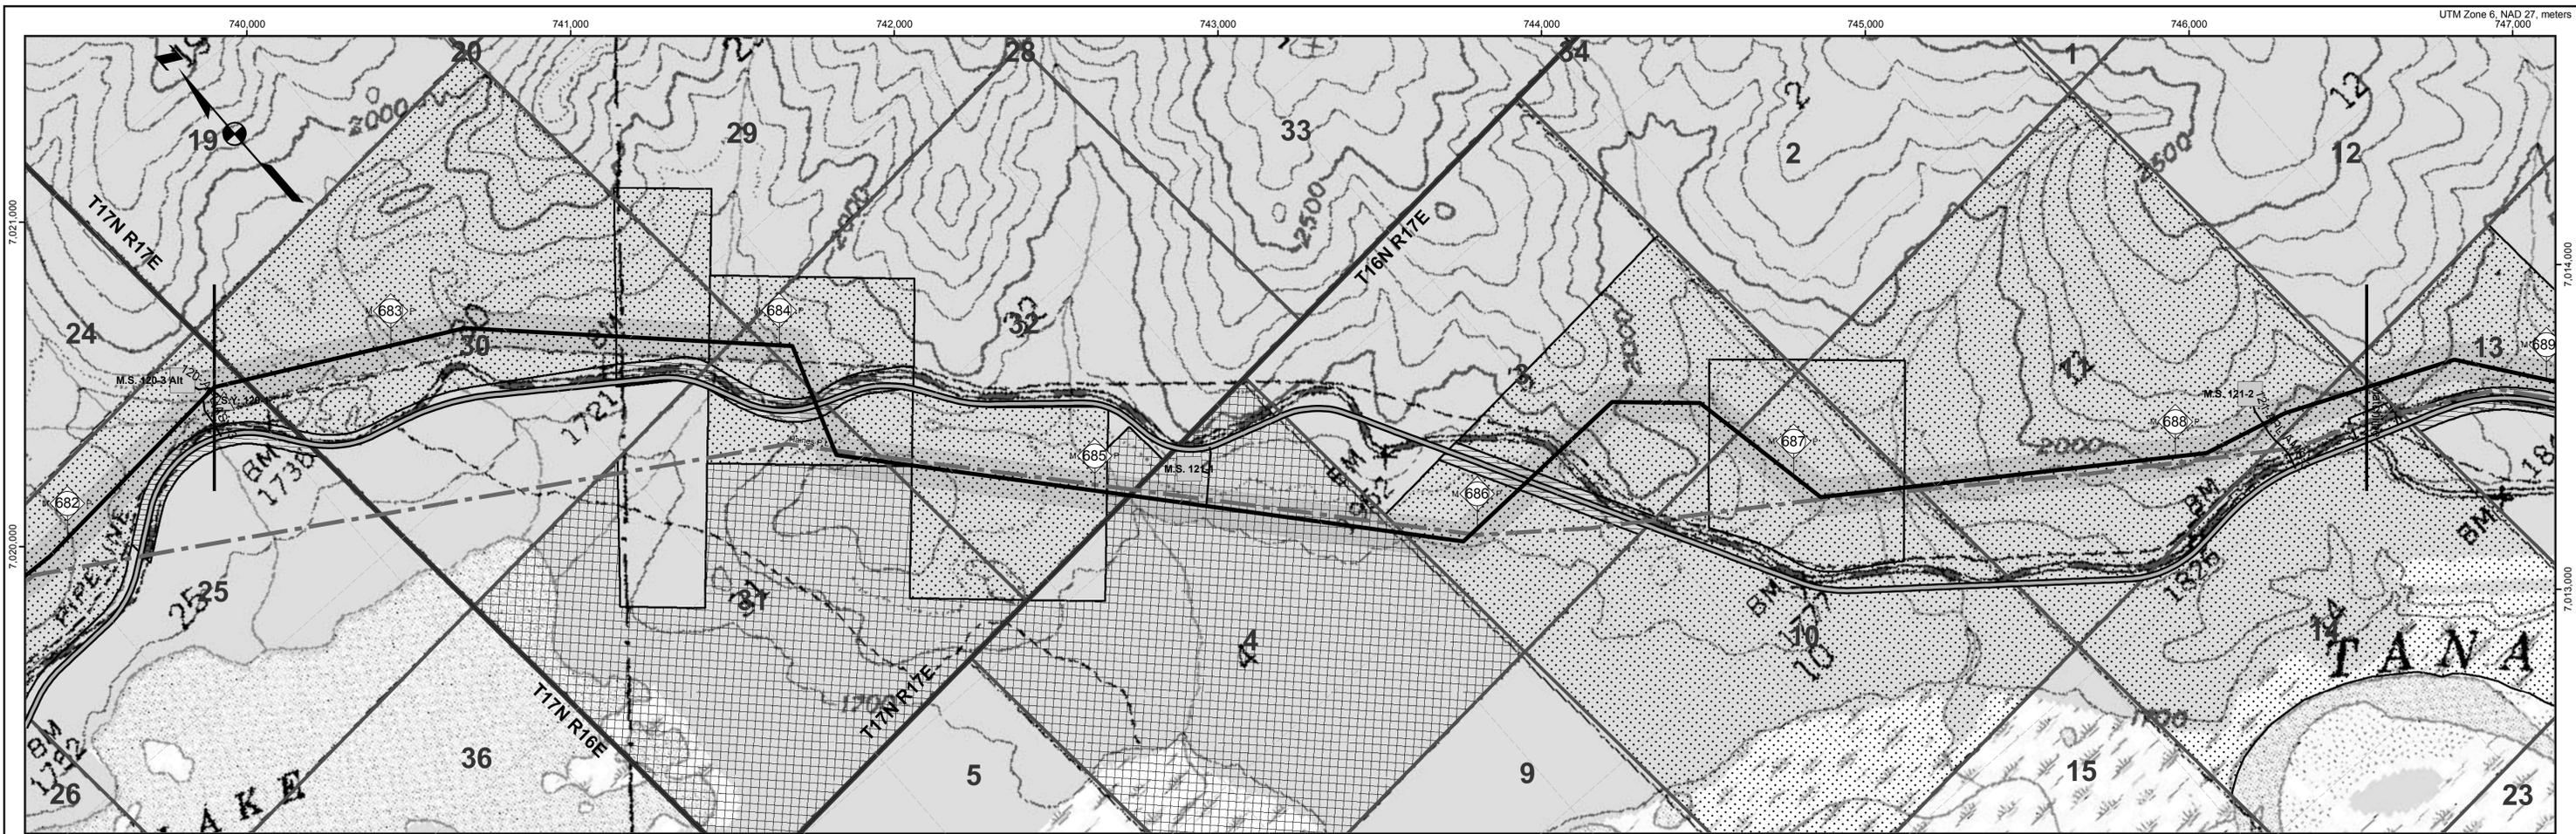

Tract No.	From MP	To MP	Ownership	Acres in ROW	Legal Description	Patent No.	Patent Date
200-0176	676.2269	682.6461	Tetlin Native Corporation	346.9	T 17 N, R 16 E, CRM, Those portions of USS 2547 within Secs 18, 17, 20, 21, 22, 23, 26 & 25 north of highway	N.A.	N.A.
200-0177	682.586	683.5852	Tetlin Native Corporation	58.5	T 17 N, R 17 E, CRM, Sec 30 USS 2547 north of Alaska Highway	N.A.	N.A.
200-0178	683.5767	683.5224	Mira David	14.3	T 17 N, R 17 E, CRM, Secs 30 & 31 USS 6873 Lot 1 north of highway	N.A.	N.A.
200-0198	683.7216	684.2265	State of Alaska	3.7	T 17 N, R 17 E, CRM, Sec 30, Sec 31 & Sec 32 USS 6873 within the Alaska Highway right-of-way	N.A.	N.A.
200-0179	683.6169	684.1692	Lulu David	29.8	T 17 N, R 17 E, CRM, Secs 29, 30, 31 & 32 USS 6873 Lot 2 north of highway	N.A.	N.A.
200-0180	684.2201	684.5277	Lulu David	13.6	T 17 N, R 17 E, CRM, Secs 31 & 32 USS 6873 Lot 2 south of highway	N.A.	N.A.
100-0005	684.5343	684.5333	United States of America	4.7	T 17 N, R 17 E, CRM, Sec 31 except US 6873 Lots 1, 2, & 3 and USS 2547	N.A.	N.A.
200-0181	684.5218	685.037	Lucy David	30.5	T 17 N, R 17 E, CRM, Sec 31 & 32 USS 6873 Lot 3	N.A.	N.A.
100-0006	685.0256	685.0253	United States of America	3.6	T 17 N, R 17 E, CRM, Sec 32 S1/2 S1/4 W1/4 except USS 6873 Lot 3	N.A.	N.A.
100-0007	685.0449	685.663	United States of America	43.0	T 16 N, R 17 E, CRM, Sec 4, except USS 6873 Lot 3	N.A.	N.A.
200-0182	685.7434	686.1725	Northway Natives, Inc.	21.0	T 16 N, R 17 E, CRM, Sec 3 S1/2, except USS 6877	N.A.	N.A.
300-0199	686.123	686.234	State of Alaska	3.8	T 16 N, R 17 E, CRM, Sec 3 within Alaska Highway	N.A.	N.A.
200-0182	686.1655	686.7616	Northway Natives, Inc.	31.2	T 16 N, R 17 E, CRM, Sec 3 S1/2, except USS 6877	N.A.	N.A.
200-0184	686.607	687.3075	Charlie David, Sr.	34.9	T 16 N, R 17 E, CRM, Secs 2, 3, 10 & 11 USS 6877	N.A.	N.A.
200-0186	687.2952	687.372	Northway Natives, Inc.	2.0	T 16 N, R 17 E, CRM, Sec 10, except USS 6877	N.A.	N.A.
200-0185	687.3659	688.4664	Northway Natives, Inc.	63.4	T 16 N, R 17 E, CRM, Sec 11, except USS 6877	N.A.	N.A.
200-0189	688.2773	688.5673	Northway Natives, Inc.	9.6	T 16 N, R 17 E, CRM, Sec 14 Lot 1	N.A.	N.A.
200-0188	688.5164	689.8556	Northway Natives, Inc.	74.5	T 16 N, R 17 E, CRM, Sec 13 Porion SE1/4, & W1/2 north and east of highway	N.A.	N.A.

Proposed Centreline

- Storage Yards
- Compressor Stations
- Material Sites
- River Staging Areas
- Access Roads

TAPS Oil Pipeline

- Other Pipelines
- Powerlines
- State Highways
- Airports
- Camps
- Landmarks
- Selected Wetlands

Land Ownership

- Federal (100)
- Federal: COE (1CE)
- Private (200)
- State (300)
- State: MHT (3MH)
- State: UA (3UA)
- Borough (400)

ALASKAN NORTHWEST NATURAL GAS TRANSPORTATION CO.



Baker
Michael Baker Jr., Inc.
A Unit of Michael Baker Corporation
4601 Business Park Blvd., Suite 42
Anchorage, Alaska 99503
Phone: (907) 273-1600
Fax: (907) 273-1699

NATURAL GAS PIPELINE LAND USE AND OWNERSHIP
M.P. 682.54 to M.P. 688.52

ALASKA SEGMENT OF THE ALASKA NATURAL GAS TRANSPORTATION SYSTEM

DRAWING NO.: 4680-16-00-B-O-121
REV.: 4

REV	DATE	REVISIONS	BY	CHECKED BY	PROJ. MANAGER	CUST. APPROVAL
4B	5/21/04	Compressor station sites for initial annual average capacity of 4,500 MMSCFD added; MP 0.0 to MP 1.0 realigned for Point of Origin relocation.	EG	PAC	KM	
4A	5/13/02	Compiled and recreated in digital form based on rev. 3 Ownership sheets, rev. 3 Civil sheets, and rev. 4 Pipeline sheets. Land ownership updated. Background map changed to USGS quads.	IWM	MTA	MRF	

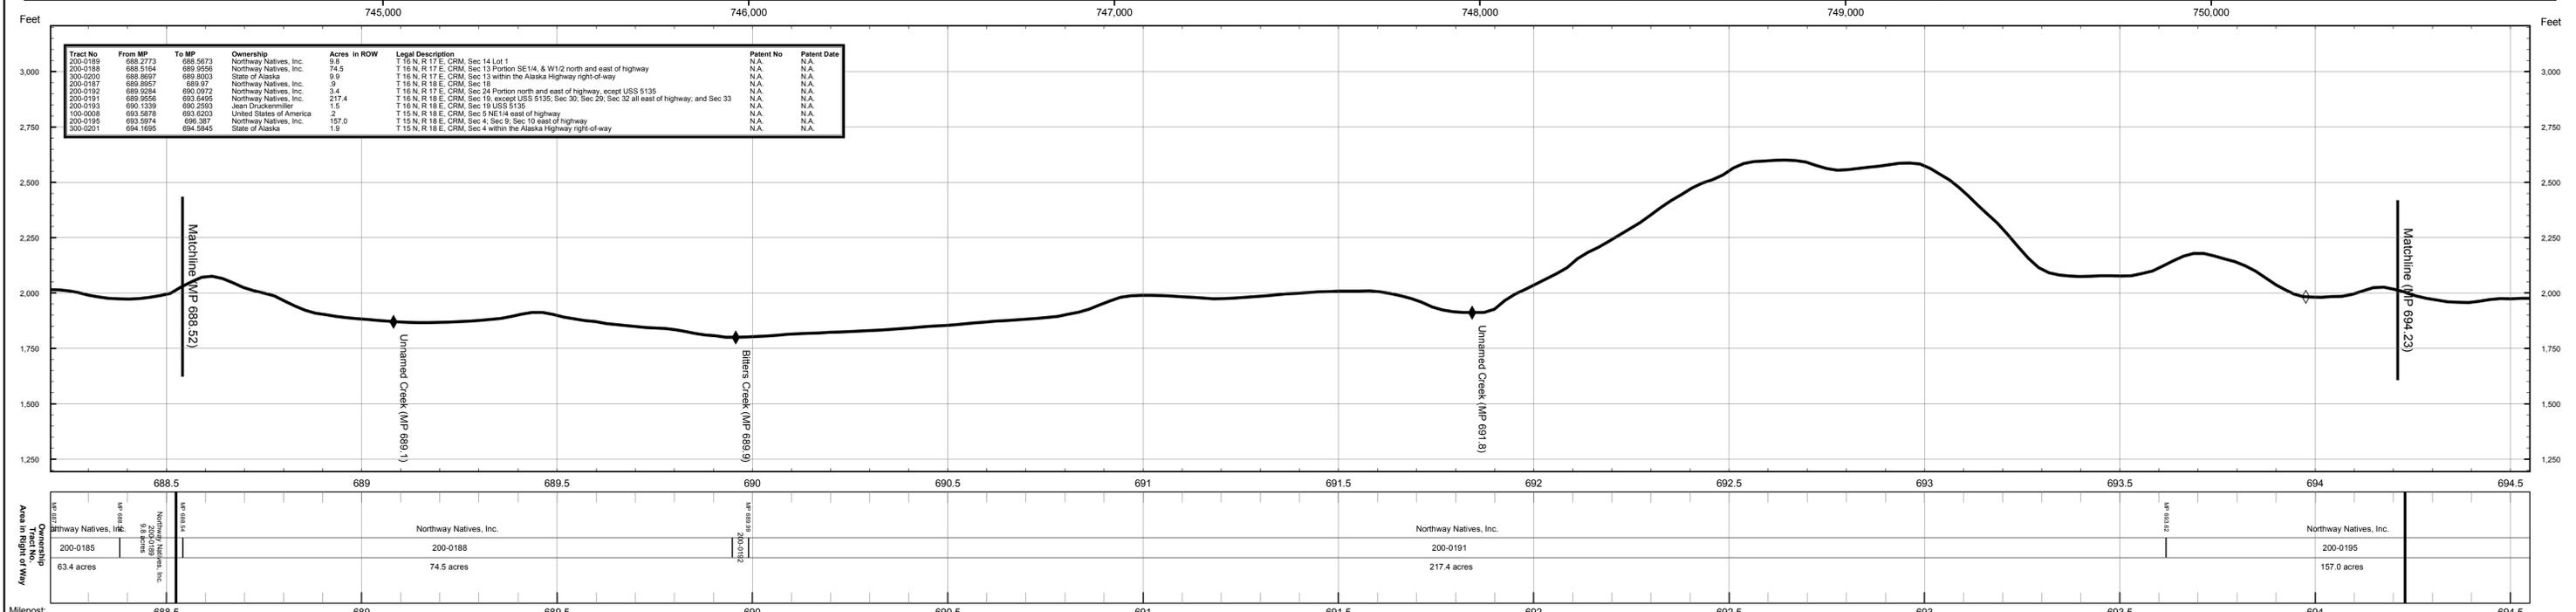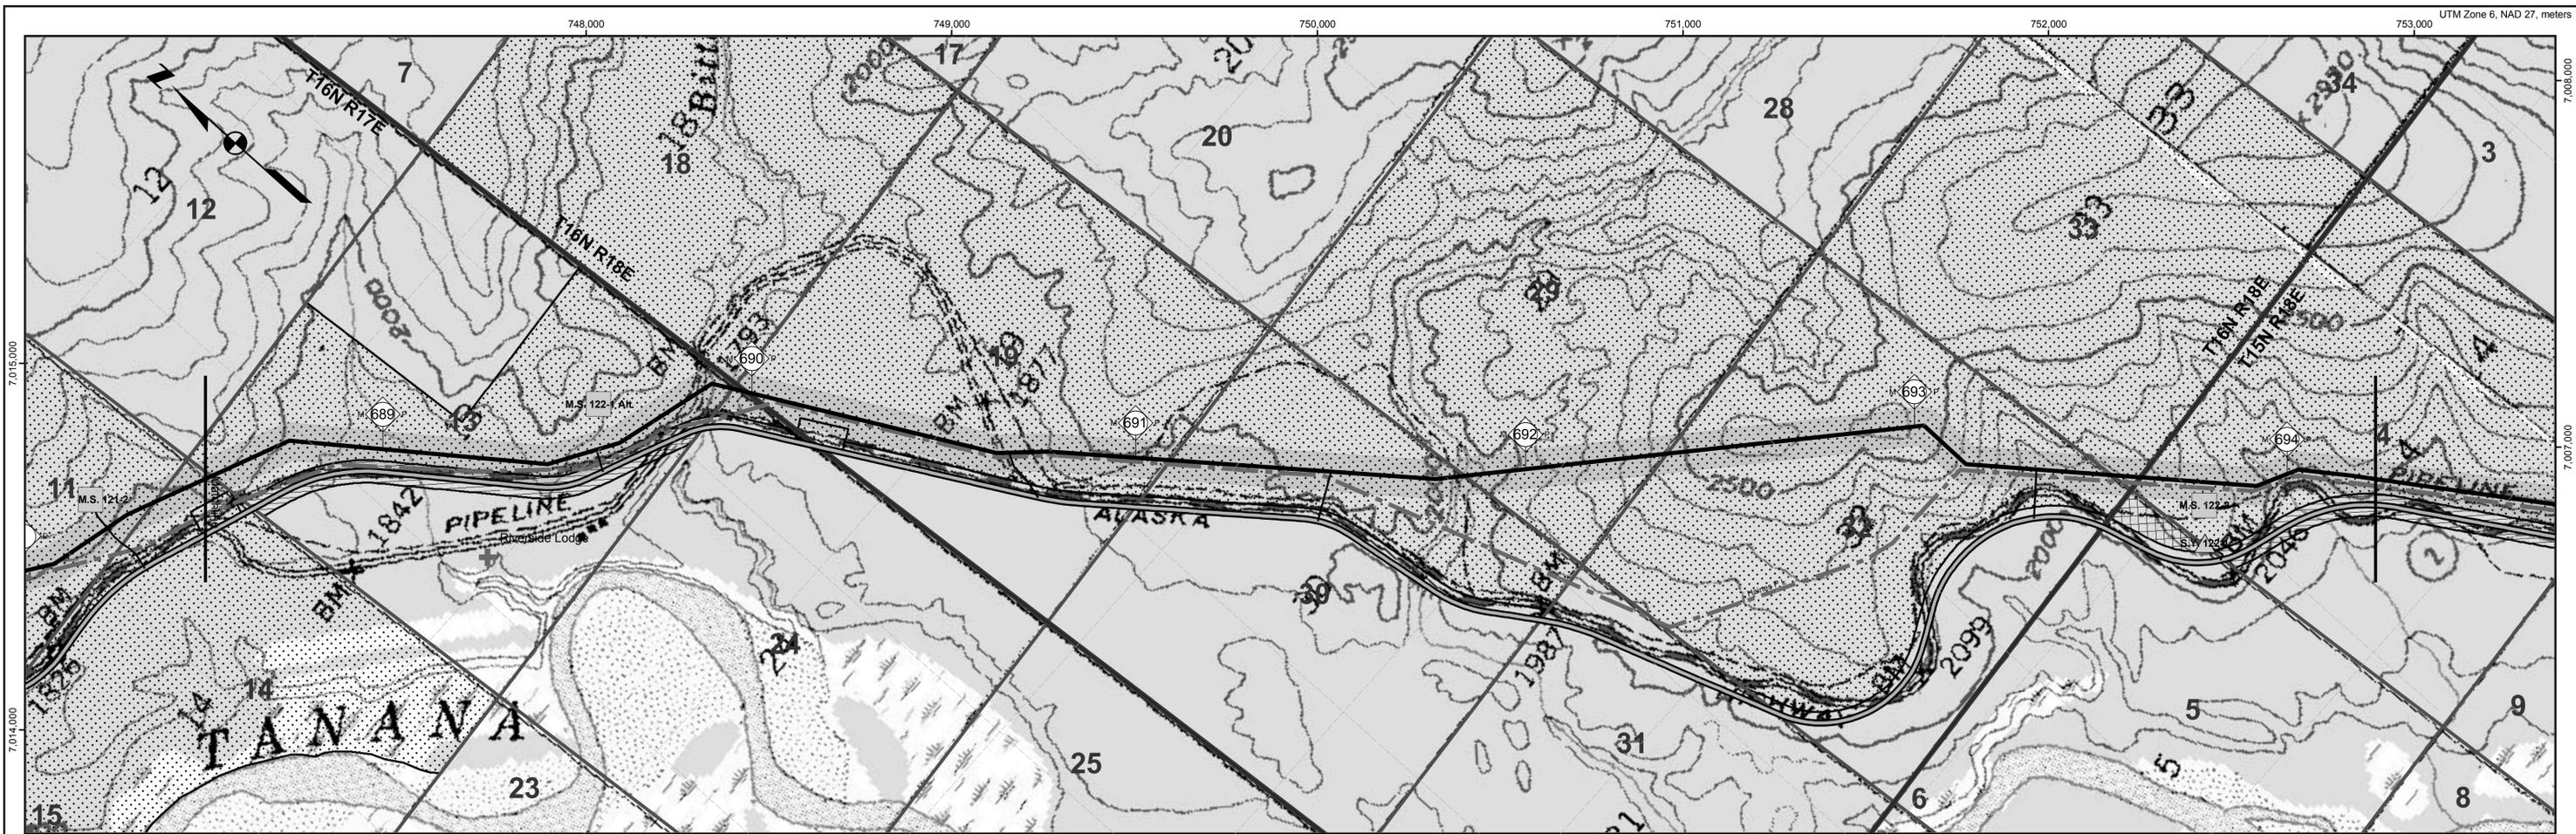

		Land Ownership
		Federal (100)
		Federal: COE (1CE)
		Private (200)
		State (300)
		State: MHT (3MH)
		State: UA (3UA)
		Borough (400)

**ALASKAN NORTHWEST
NATURAL GAS TRANSPORTATION CO.**

Baker
Michael Baker Jr., Inc.
A Unit of Michael Baker Corporation
4601 Business Park Blvd., Suite 42
Anchorage, Alaska 99503
Phone: (907) 273-1600
Fax: (907) 273-1699

NATURAL GAS PIPELINE

LAND USE AND OWNERSHIP

M.P. 688.52 to M.P. 694.23

**ALASKA SEGMENT OF THE
ALASKA NATURAL GAS TRANSPORTATION SYSTEM**



REV	DATE	REVISIONS	BY	CHECKED BY	PROJ. MANAGER	CUST. APPROVAL
4B	5/21/04	Compressor station sites for initial annual average capacity of 4,500 MMSCFD added; MP 0.0 to MP 1.0 realigned for Point of Origin relocation.	EG	PAC	KM	
4A	5/13/02	Compiled and recreated in digital form based on rev. 3 Ownership sheets, rev. 3 Civil sheets, and rev. 4 Pipeline sheets. Land ownership updated. Background map changed to USGS quads.	IWM	MTA	MRF	

This document is the property of the Alaskan Northwest Natural Gas Transportation Company (ANNATC), a partnership, or one or more of its associated companies. It contains proprietary and confidential information. The unauthorized use, reproduction, and/or disclosure of this information is prohibited pursuant to AS 40.25.120(g)(4) and by applicable State and Federal laws including, but not limited to: the Alaska Land Act, AS 38.05.035(a)(9); Article I, Section 22 of the Alaska Constitution; the Federal Trade Secrets Act, 18 USC § 1905; and the Federal Freedom of Information Act, Exemption 4, 5 USC 552(b)(4). Public access to this document also may be limited by the Federal Energy Regulatory Commission Statement of Policy on Treatment of Previously Public Documents, 37 FR 61,030 (2001). In addition, this document is protected as an unpublished work under the United States Copyright Law, 17 USC § 101 et seq. All rights are reserved; unauthorized reproduction is prohibited. ANNATC should be provided with written notice of any request for this document (other than a request from a State agency or official), as well as a reasonable opportunity to object to any proposed release of this document.

0 500 1,000 2,000 3,000 4,000 Feet

DRAWING NO.: **4680-16-00-B-O-122**

REV.: **4**

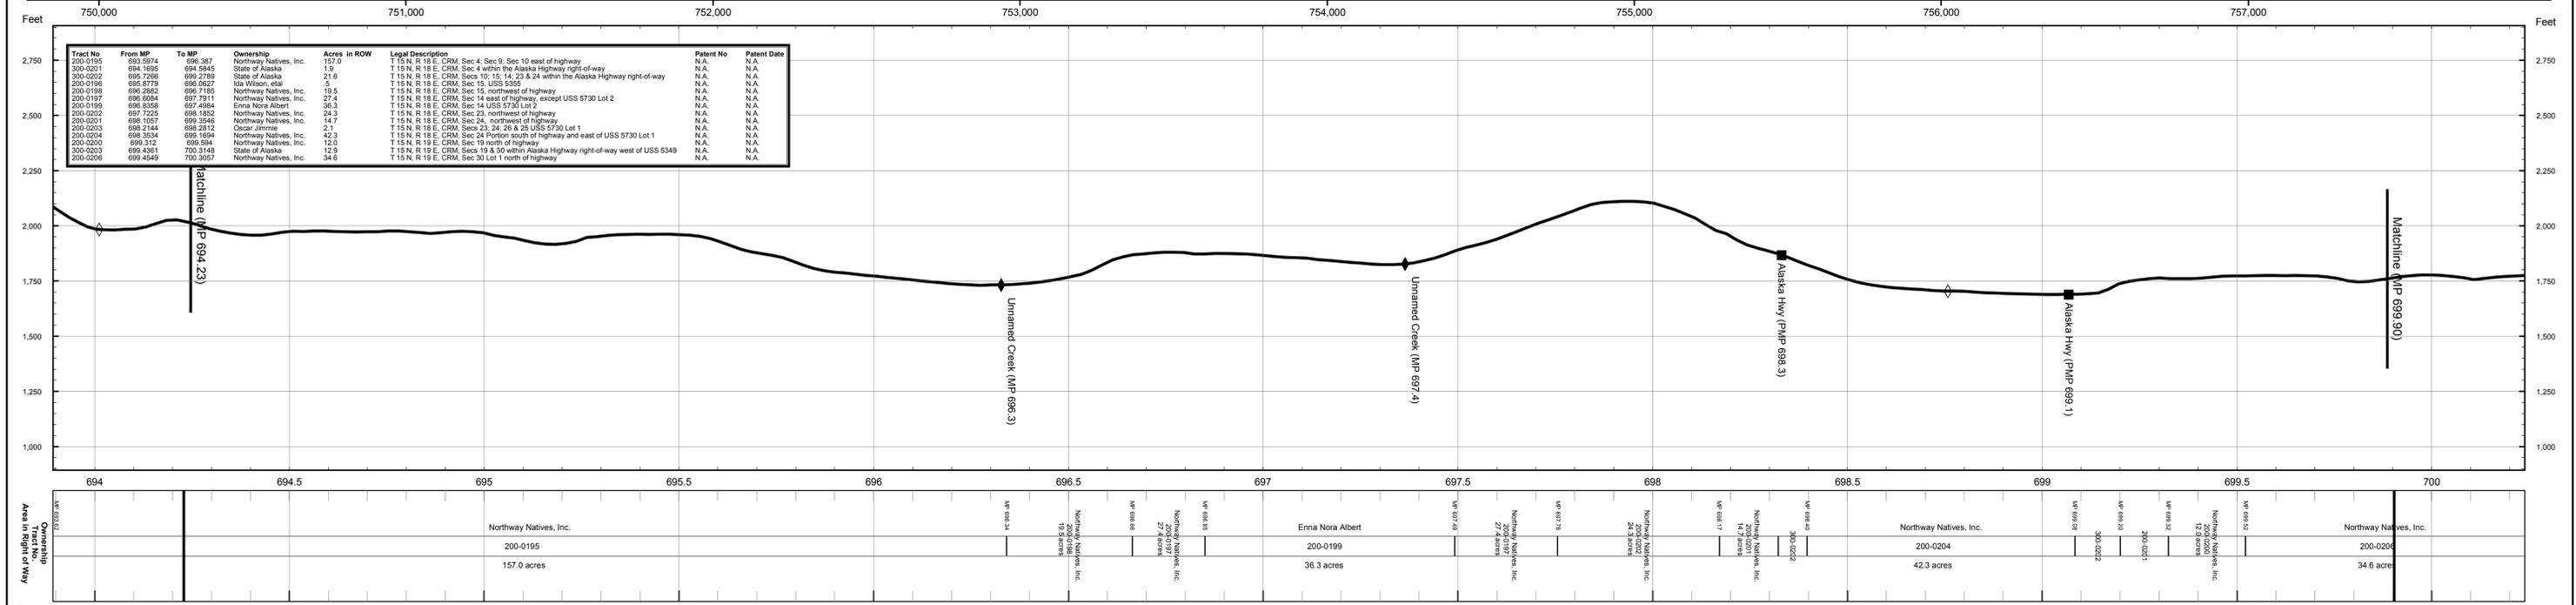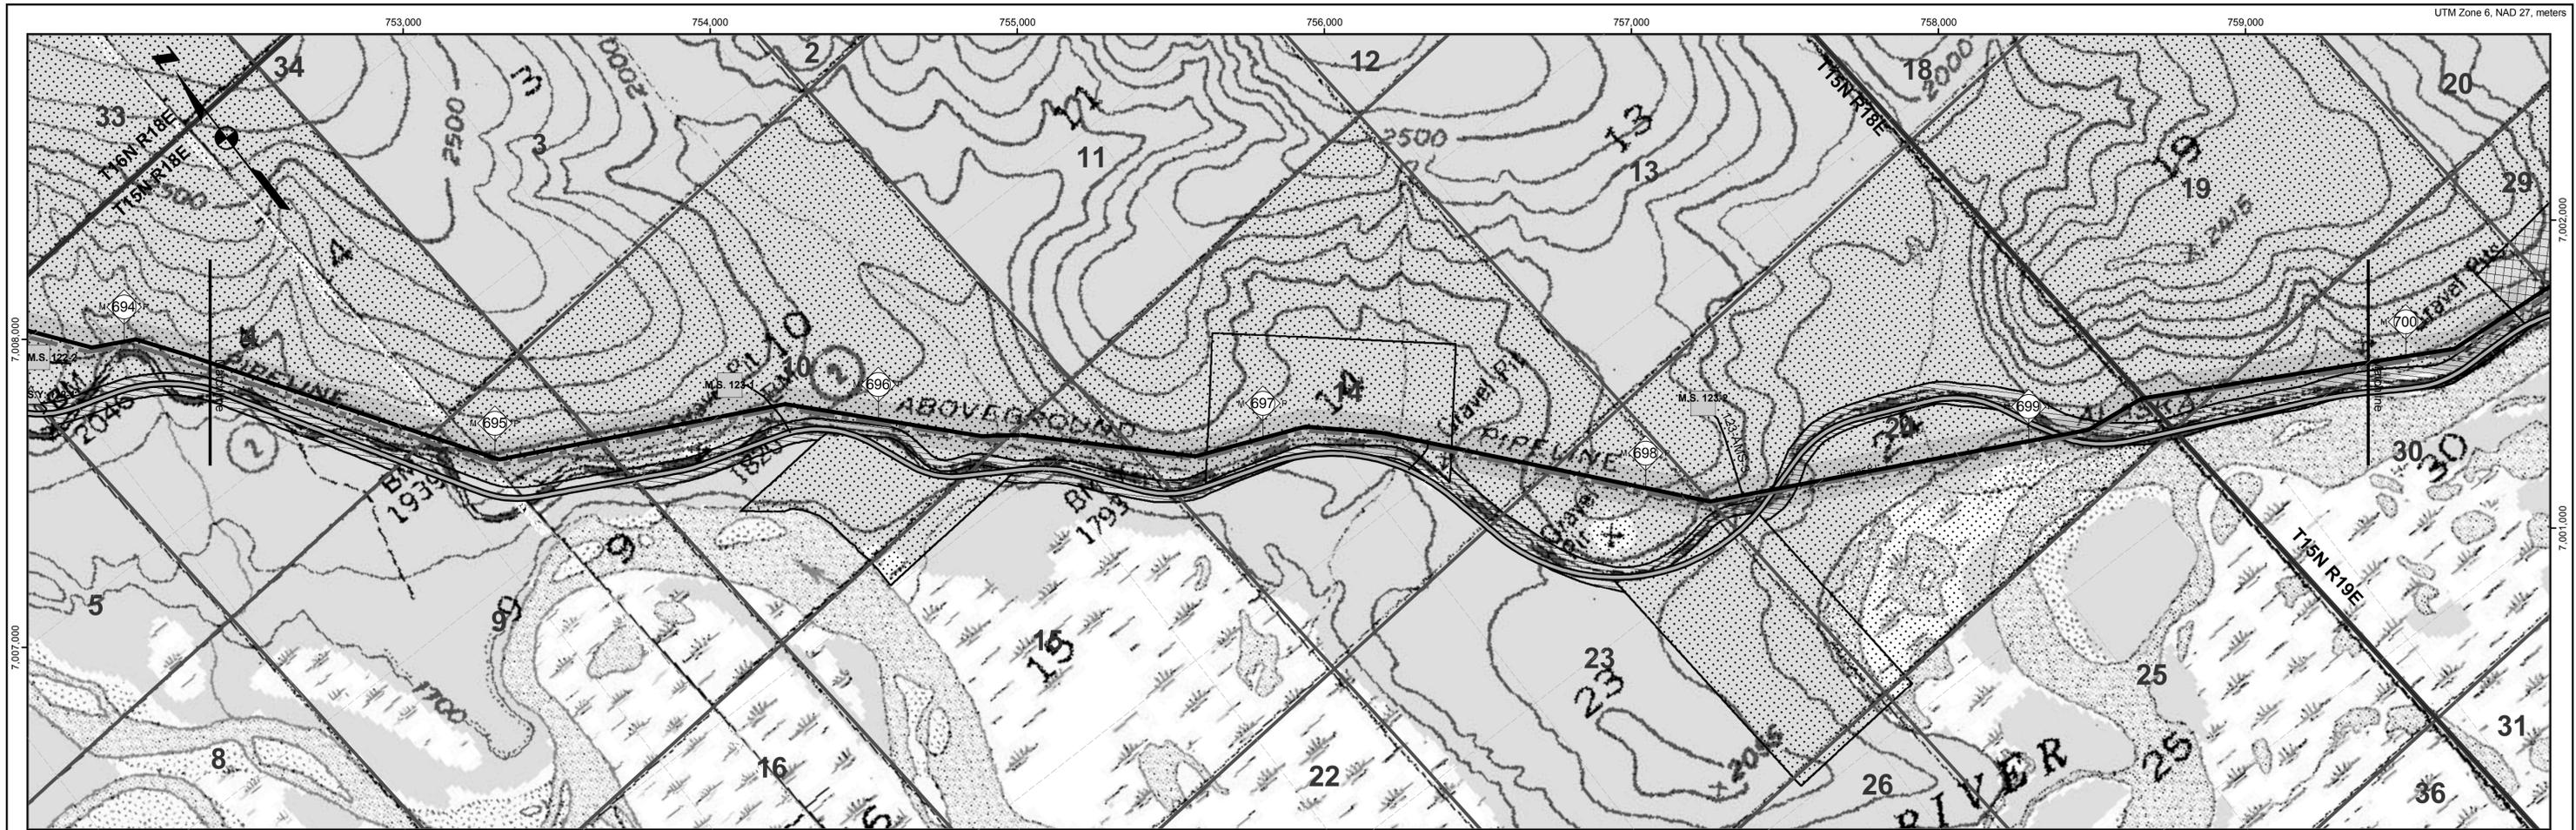

Proposed Centreline

- Storage Yards
- Compressor Stations
- Material Sites
- River Staging Areas
- Access Roads

TAPS Oil Pipeline

- Other Pipelines
- Powerlines
- State Highways
- Airports
- Camps
- Landmarks
- Selected Wetlands

Land Ownership

- Federal (100)
- Federal: COE (1CE)
- Private (200)
- State (300)
- State: MHT (3MH)
- State: UA (3UA)
- Borough (400)


**ALASKAN NORTHWEST
NATURAL GAS TRANSPORTATION CO.**

Baker
Michael Baker Jr., Inc.
A Unit of Michael Baker Corporation
4601 Business Park Blvd., Suite 42
Anchorage, Alaska 99503
Phone: (907) 273-1600
Fax: (907) 273-1699

**NATURAL GAS PIPELINE
LAND USE AND OWNERSHIP**
M.P. 694.23 to M.P. 699.90


**ALASKA SEGMENT OF THE
ALASKA NATURAL GAS TRANSPORTATION SYSTEM**



DRAWING NO.: 4680-16-00-B-O-123
REV.: 4

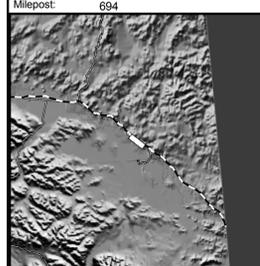

REV	DATE	REVISIONS	BY	CHECKED BY	PROJ. MANAGER	CUST. APPROVAL
4B	5/21/04	Compressor station sites for initial annual average capacity of 4,500 MMSCFD added; MP 0.0 to MP 1.0 realigned for Point of Origin relocation.	EG	PAC	KM	
4A	5/13/02	Compiled and recreated in digital form based on rev. 3 Ownership sheets, rev. 3 Civil sheets, and rev. 4 Pipeline sheets. Land ownership updated. Background map changed to USGS quads.	IWM	MTA	MRF	

This document is the property of the Alaskan Northwest Natural Gas Transportation Company (ANNATC), a partnership, or one or more of its associated companies. It contains proprietary and confidential information. The unauthorized use, reproduction, and/or disclosure of this information is prohibited pursuant to AS 40.25.120(g)(4) and by applicable State and Federal laws including, but not limited to: the Alaska Land Act, AS 38.05.035(a)(9); Article I, Section 22 of the Alaska Constitution; the Federal Trade Secrets Act, 18 USC § 1905; and the Federal Freedom of Information Act, Exemption 4, 5 USC 552(b)(4). Public access to this document also may be limited by the Federal Energy Regulatory Commission Statement of Policy on Treatment of Previously Public Documents, 37 FR 6130 (2001). In addition, this document is protected as an unpublished work under the United States Copyright Law, 17 USC § 101 et seq. All rights are reserved; unauthorized reproduction is prohibited. ANNATC should be provided with written notice of any request for this document (other than a request from a State agency or official), as well as a reasonable opportunity to object to any proposed release of this document.

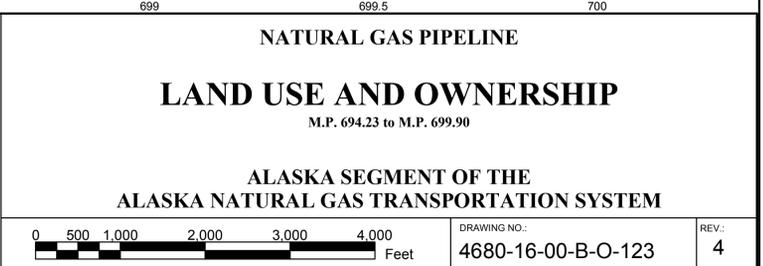

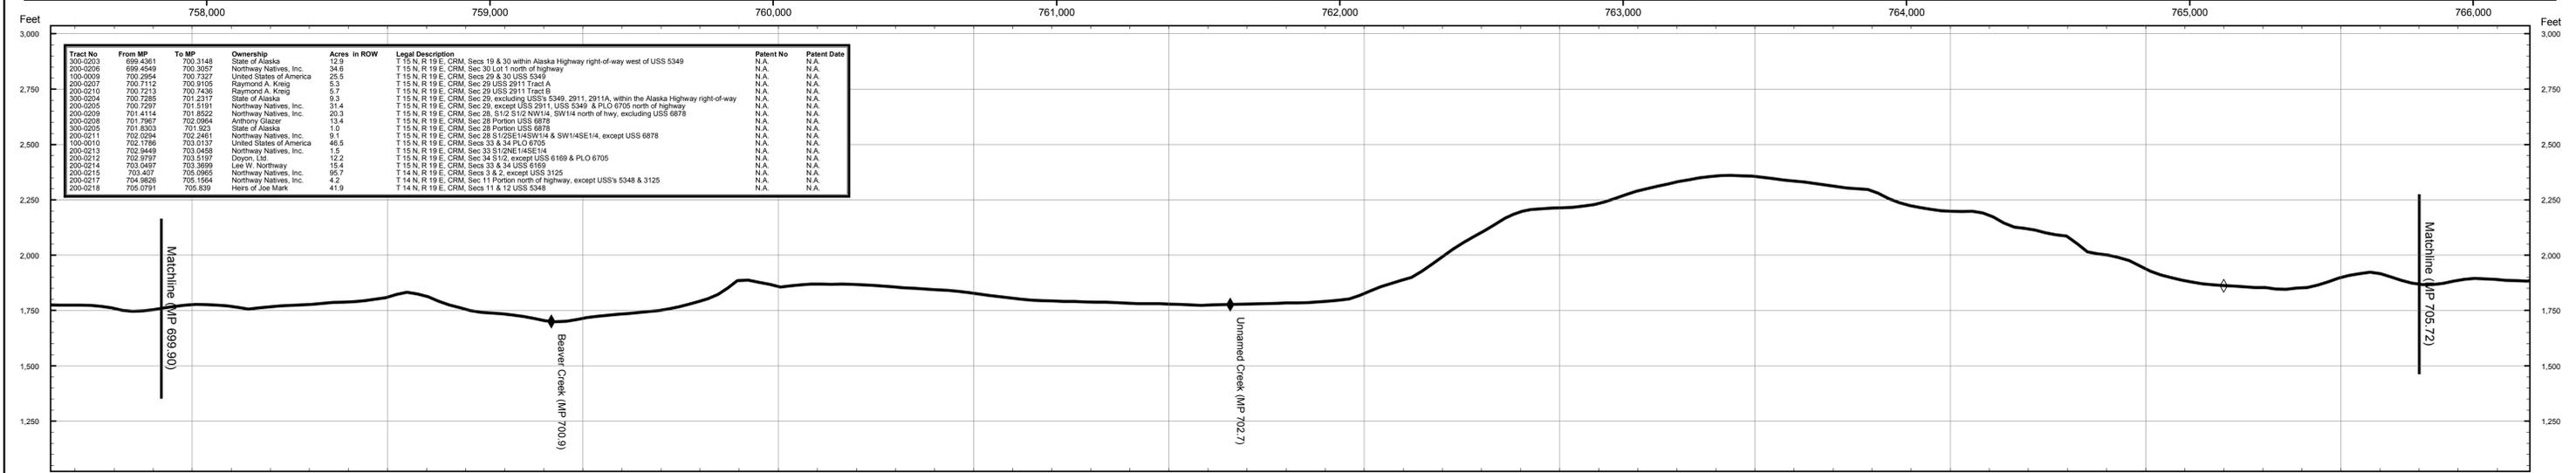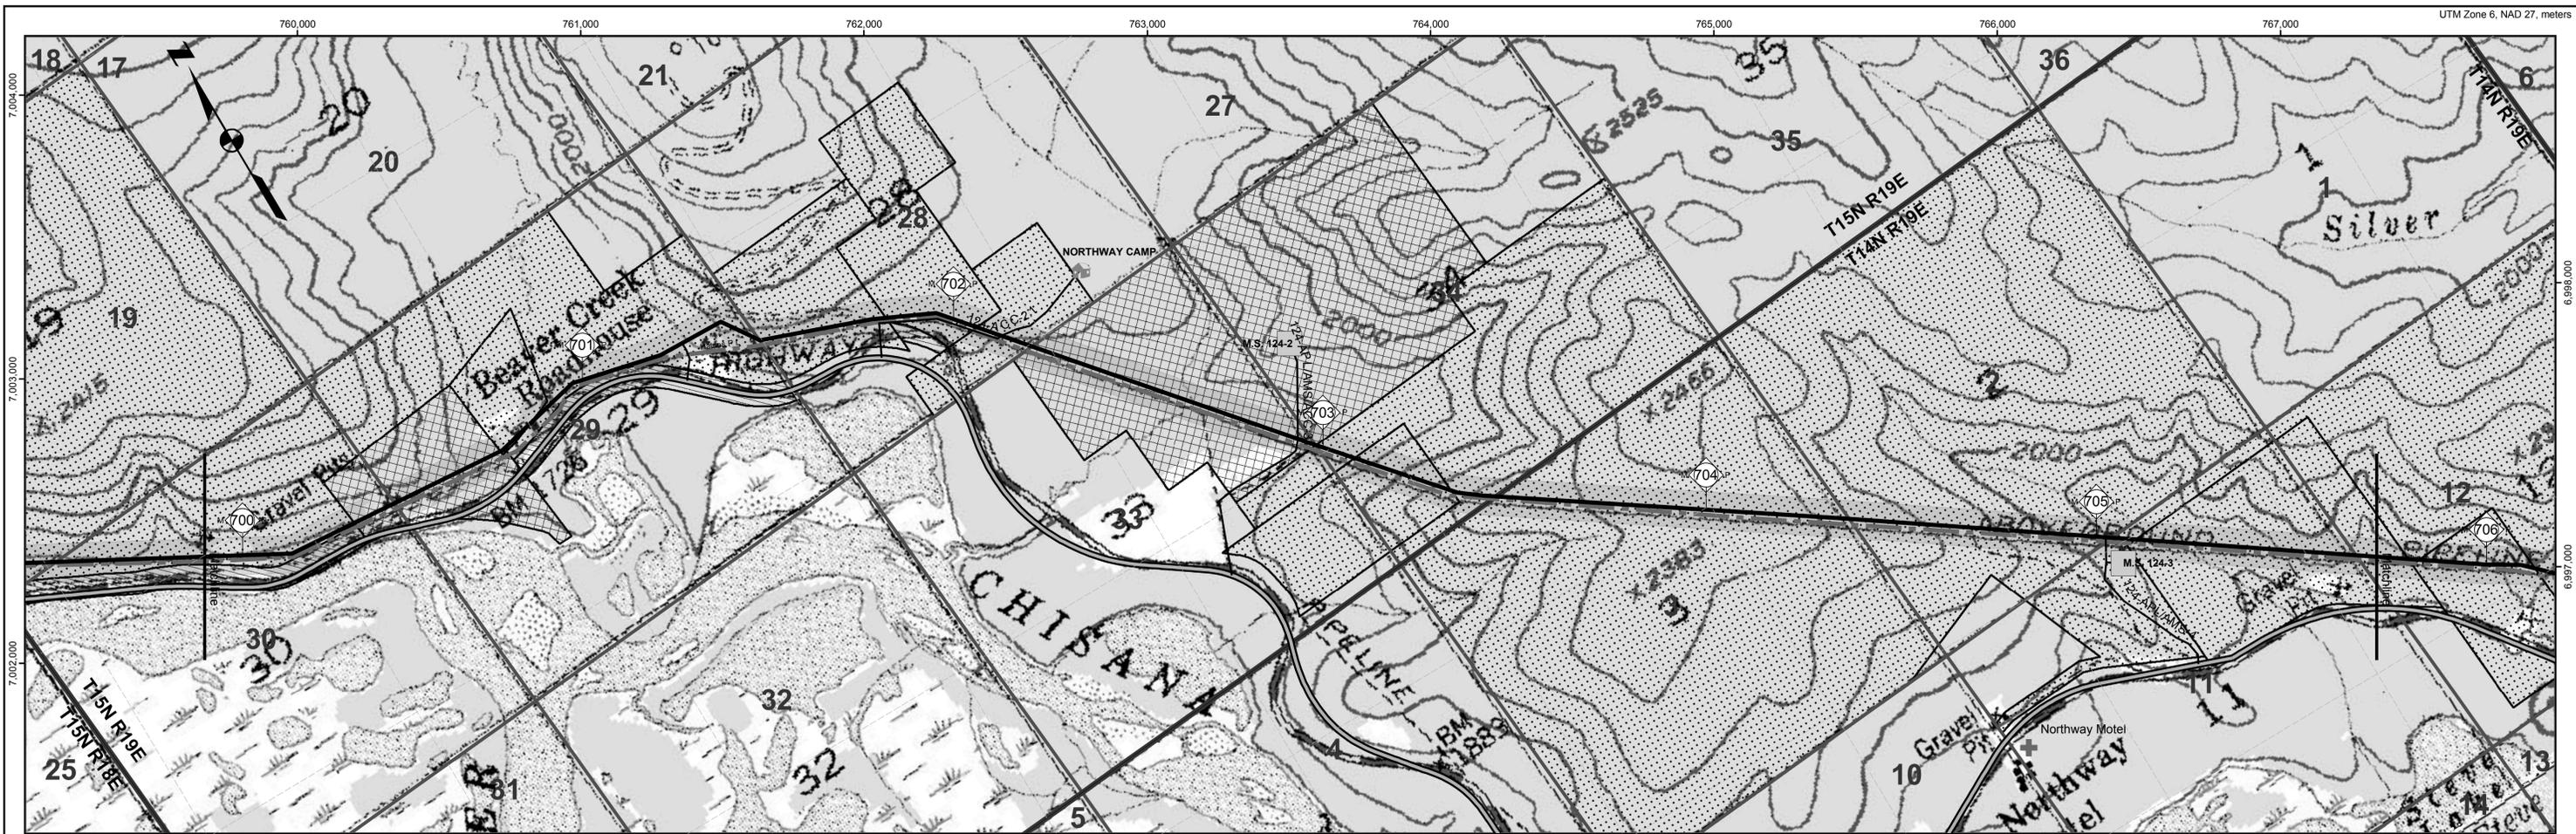

Tract No	From MP	To MP	Ownership	Acres in ROW	Legal Description	Patent No	Patent Date
200-0203	699.4361	700.3148	State of Alaska	12.9	T. 15 N. R. 19 E. CRM. Secs 19 & 30 within Alaska Highway right-of-way west of USS 5349	N.A.	N.A.
200-0206	699.4549	700.3057	Northway Natives, Inc.	34.6	T. 15 N. R. 19 E. CRM. Sec 30 Lot 1 north of highway	N.A.	N.A.
100-0009	700.2954	700.7327	United States of America	25.5	T. 15 N. R. 19 E. CRM. Secs 29 & 30 USS 5349	N.A.	N.A.
200-0207	700.7112	700.9106	Raymond A. Kreig	5.3	T. 15 N. R. 19 E. CRM. Sec 29 USS 2911 Tract A	N.A.	N.A.
200-0210	700.7233	700.7439	Raymond A. Kreig	5.7	T. 15 N. R. 19 E. CRM. Sec 29 USS 2911 Tract B	N.A.	N.A.
200-0204	700.7285	701.2317	State of Alaska	9.3	T. 15 N. R. 19 E. CRM. Sec 29, excluding USS's 5349, 2911, 2911A, within the Alaska Highway right-of-way	N.A.	N.A.
200-0205	701.1519	701.8522	Northway Natives, Inc.	31.4	T. 15 N. R. 19 E. CRM. Sec 29, except USS 2911, USS 5349 & PLO 6705 north of highway	N.A.	N.A.
200-0209	701.4114	701.8522	Northway Natives, Inc.	20.3	T. 15 N. R. 19 E. CRM. Sec 28, S1/2 S1/2 NW1/4, SW1/4 north of hwy, excluding USS 6878	N.A.	N.A.
200-0208	701.7973	702.0643	Anthony Glazer	13.4	T. 15 N. R. 19 E. CRM. Sec 28 Portion USS 6878	N.A.	N.A.
200-0205	701.8303	701.923	State of Alaska	1.0	T. 15 N. R. 19 E. CRM. Sec 28 Portion USS 6878	N.A.	N.A.
200-0211	702.0244	702.2441	Northway Natives, Inc.	9.1	T. 15 N. R. 19 E. CRM. Sec 28 S1/2SE1/4SW1/4 & SW1/4SE1/4, except USS 6878	N.A.	N.A.
100-0010	702.1786	703.0137	United States of America	46.5	T. 15 N. R. 19 E. CRM. Secs 33 & 34 PLO 6705	N.A.	N.A.
200-0213	703.0458	703.0458	Northway Natives, Inc.	1.5	T. 15 N. R. 19 E. CRM. Sec 33 S1/2NE1/4SE1/4	N.A.	N.A.
200-0212	702.8448	703.5197	Doyen, Ltd	12.2	T. 15 N. R. 19 E. CRM. Sec 34 S1/2, except USS 6169 & PLO 6705	N.A.	N.A.
200-0214	703.0497	703.3699	Lee W. Northway	15.4	T. 15 N. R. 19 E. CRM. Secs 33 & 34 USS 6169	N.A.	N.A.
200-0215	703.407	705.0965	Northway Natives, Inc.	95.7	T. 14 N. R. 19 E. CRM. Secs 3 & 2, except USS 3125	N.A.	N.A.
200-0217	704.8626	705.1564	Northway Natives, Inc.	4.2	T. 14 N. R. 19 E. CRM. Sec 11 Portion north of highway, except USS's 5348 & 3125	N.A.	N.A.
200-0218	705.0791	705.939	Heirs of Joe Mark	41.9	T. 14 N. R. 19 E. CRM. Secs 11 & 12 USS 5348	N.A.	N.A.

MP	Ownership	Tract No	Area in Right of Way
700	Northway Natives, Inc.	200-0206	4.6 acres
700.5	United States of America	100-0010	46.5 acres
701	Northway Natives, Inc.	200-0205	31.4 acres
701.5	Northway Natives, Inc.	200-0208	13.4 acres
702	Anthony Glazer	200-0209	20.3 acres
702.5	United States of America	100-0010	46.5 acres
703	Lee W. Northway	200-0214	15.4 acres
703.5	Northway Natives, Inc.	200-0215	95.7 acres
704	Northway Natives, Inc.	200-0217	4.2 acres
704.5	Heirs of Joe Mark	200-0218	41.9 acres
705	Heirs of Joe Mark	200-0218	41.9 acres
705.5	Heirs of Joe Mark	200-0218	41.9 acres

Proposed Centreline

- Storage Yards
- Compressor Stations
- Material Sites
- River Staging Areas
- Access Roads

TAPS Oil Pipeline

- Other Pipelines
- Powerlines
- State Highways
- Airports
- Camps
- Landmarks
- Selected Wetlands

Land Ownership

- Federal (100)
- Federal: COE (1CE)
- Private (200)
- State (300)
- State: MHT (3MH)
- State: UA (3UA)
- Borough (400)

REV	DATE	REVISIONS	BY	CHECKED BY	PROJ. MANAGER	CUST. APPROVAL
4B	5/21/04	Compressor station sites for initial annual average capacity of 4,500 MMSCFD added; MP 0.0 to MP 1.0 realigned for Point of Origin relocation.	EG	PAC	KM	
4A	5/13/02	Compiled and recreated in digital form based on rev. 3 Ownership sheets, rev. 3 Civil sheets, and rev. 4 Pipeline sheets. Land ownership updated. Background map changed to USGS quads.	IWM	MTA	MRF	

ALASKAN NORTHWEST NATURAL GAS TRANSPORTATION CO.

Baker
Michael Baker Jr., Inc.
A Unit of Michael Baker Corporation
4601 Business Park Blvd., Suite 42
Anchorage, Alaska 99503
Phone: (907) 273-1600
Fax: (907) 273-1699

This document is the property of the Alaskan Northwest Natural Gas Transportation Company (ANNATC), a partnership, or one or more of its associated companies. It contains proprietary and confidential information. The unauthorized use, reproduction, and/or disclosure of this information is prohibited pursuant to AS 40.25.120(g)(4) and by applicable State and Federal laws including, but not limited to: the Alaska Land Act, AS 38.05.035(a)(9); Article I, Section 22 of the Alaska Constitution; the Federal Trade Secrets Act, 18 USC § 1905; and the Federal Freedom of Information Act, Exemption 4, 5 USC 552(b)(4). Public access to this document also may be limited by the Federal Energy Regulatory Commission Statement of Policy on Treatment of Previously Public Documents, 37 FR 61.030 (2001). In addition, this document is protected as an unpublished work under the United States Copyright Law, 17 USC § 101 et seq. All rights are reserved; unauthorized reproduction is prohibited. ANNATC should be provided with written notice of any request for this document (other than a request from a State agency or official), as well as a reasonable opportunity to object to any proposed release of this document.


NATURAL GAS PIPELINE

LAND USE AND OWNERSHIP
M.P. 699.90 to M.P. 705.72

ALASKA SEGMENT OF THE ALASKA NATURAL GAS TRANSPORTATION SYSTEM

0 500 1,000 2,000 3,000 4,000 Feet


DRAWING NO.: 4680-16-00-B-O-124
REV.: 4

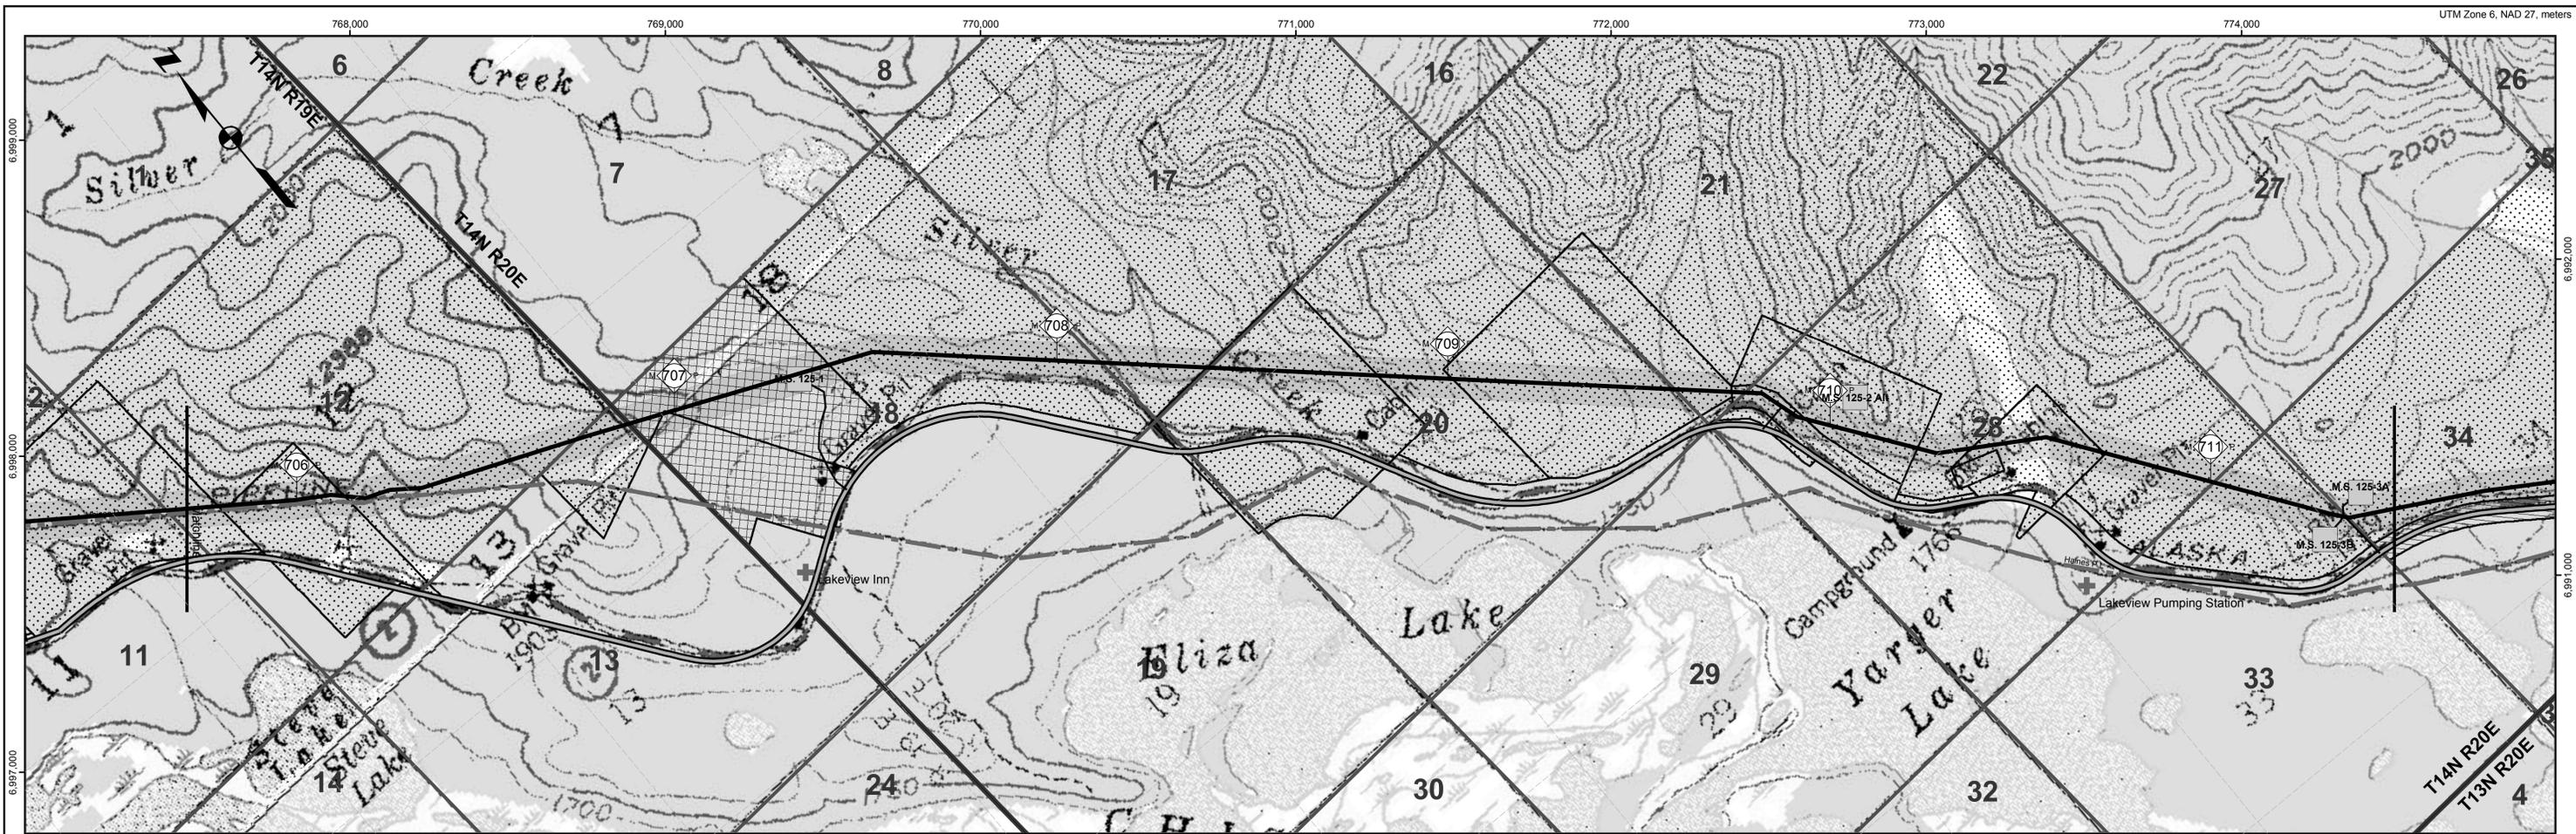

UTM Zone 6, NAD 27, meters

Feet

Tract No	From MP	To MP	Ownership	Acres in ROW	Legal Description	Patent No	Patent Date
200-0218	705.0791	705.839	Heirs of Joe Mark	41.9	T 14 N, R 19 E, CRM, Secs 11 & 12 USS 5348	N.A.	N.A.
200-0216	705.7611	705.8259	Northway Natives, Inc.	39.3	T 14 N, R 19 E, CRM, Sec 12, except USS 6265 Lot 2 and USS 5348	N.A.	N.A.
200-0219	705.8103	705.1771	Heirs of David E. Paul	17.4	T 14 N, R 19 E, CRM, Sec 12 USS 6265 Lot 2	N.A.	N.A.
200-0222	706.6427	706.8049	Northway Natives, Inc.	8.7	T 14 N, R 19 E, CRM, Sec 13 NE 1/4NE 1/4, except USS 7615 Lot 1	N.A.	N.A.
100-0011	706.6447	707.4387	United States of America	39.1	T 14 N, R 20 E, CRM, Sec 18 M&B in NW 1/4	N.A.	N.A.
100-0012	706.6269	707.0577	United States of America	2.3	T 14 N, R 20 E, CRM, Sec 18 USS 7615 Lot 2	N.A.	N.A.
200-0221	707.3882	708.1647	Northway Natives, Inc.	42.4	T 14 N, R 20 E, CRM, Sec 18 Portion north of highway, except USS 4373, USS 7615 Lot 2	N.A.	N.A.
200-0220	708.0629	708.4262	Northway Natives, Inc.	16.2	T 14 N, R 20 E, CRM, Sec 17	N.A.	N.A.
200-0223	708.3375	708.8737	Heirs of Assie D. Ervin	28.7	T 14 N, R 20 E, CRM, Secs 20 & 21 USS 6879	N.A.	N.A.
200-0224	708.7715	709.0655	Northway Natives, Inc.	12.0	T 14 N, R 20 E, CRM, Sec 20 Portion north and east of highway, except USS's 6879 & 5731	N.A.	N.A.
200-0226	708.9873	709.7281	Dora D. Baker	41.9	T 14 N, R 20 E, CRM, Secs 20 & 21 USS 6879	N.A.	N.A.
200-0206	709.6733	709.8135	State of Alaska	1.5	T 14 N, R 20 E, CRM, Sec 21 SW 1/4SW 1/4, Sec 28 NW 1/4NW 1/4 within the Alaska Highway right-of-way	N.A.	N.A.
200-0223	709.6924	709.7372	Northway Natives, Inc.	4	T 14 N, R 20 E, CRM, Sec 21 Portion north and east of highway, except USS's 3338, 3338A, & 6879	N.A.	N.A.
200-0229	709.7253	710.5485	Floyd E. Hyslop	9.1	T 14 N, R 20 E, CRM, Sec 28 USS 3338	N.A.	N.A.
200-0227	709.7253	710.2379	Floyd E. Hyslop	20.4	T 14 N, R 20 E, CRM, Sec 28 USS 3338	N.A.	N.A.
200-0228	710.2227	711.0343	Northway Natives, Inc.	27.3	T 14 N, R 20 E, CRM, Sec 28 Portion north and east of highway, except USS's 5563, 3130, 3338 & 3338A	N.A.	N.A.
200-0231	710.3126	710.4426	John A. Yarger	17.8	T 14 N, R 20 E, CRM, Sec 28 USS 3130	N.A.	N.A.
200-0230	710.3126	710.7200	Coletta Carlson	17.8	T 14 N, R 20 E, CRM, Sec 28 USS 5563	N.A.	N.A.
200-0232	710.6787	712.5023	Northway Natives, Inc.	85.0	T 14 N, R 20 E, CRM, Secs 33 & 34 Portion north and east of highway	N.A.	N.A.

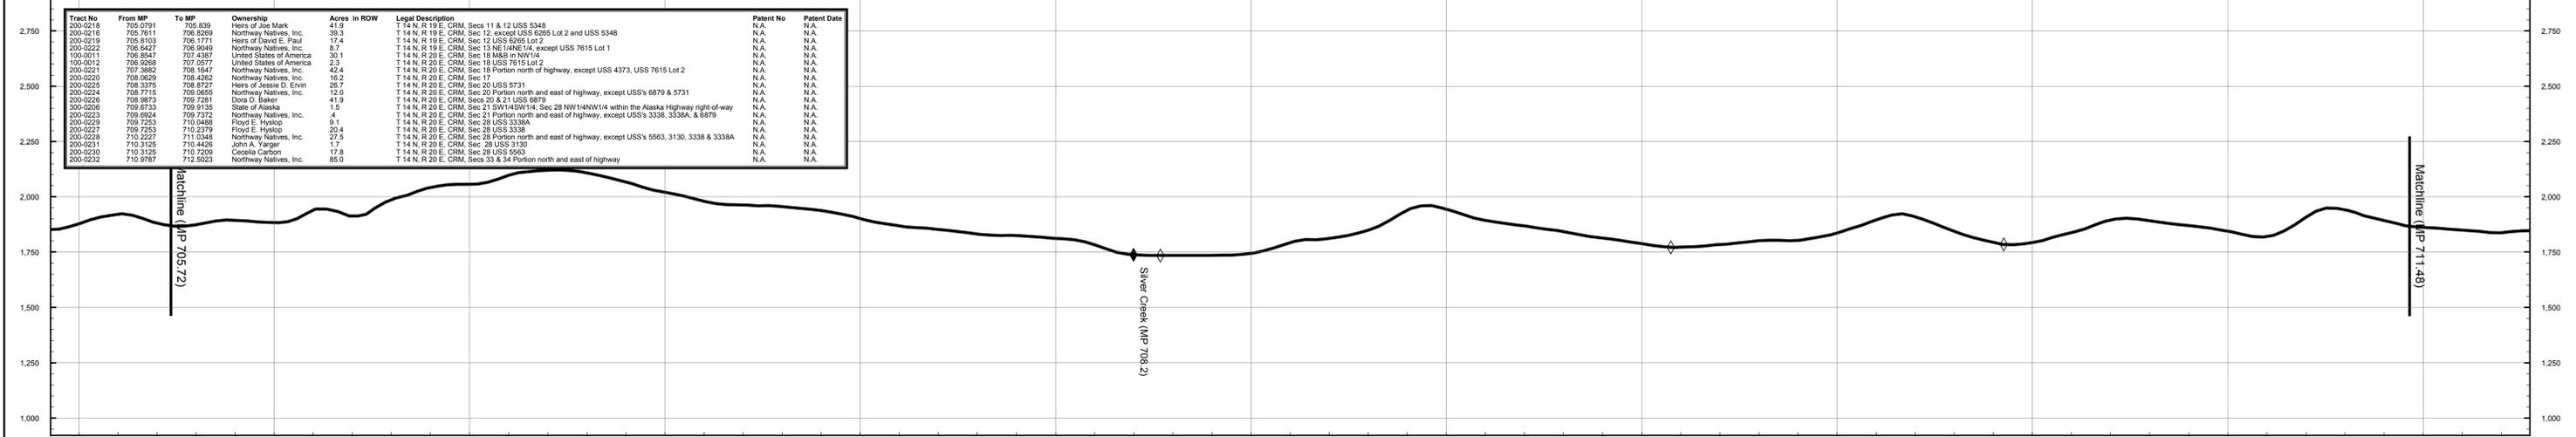

MP	Tract No	Area in Right of Way	Ownership	Acres
705.5	200-0218	41.9 acres	Heirs of Joe Mark	
706	200-0216	39.3 acres	Northway Natives, Inc.	
707	200-0221	42.4 acres	Northway Natives, Inc.	
708	200-0226	41.9 acres	Dora D. Baker	
711	200-0232	85.0 acres	Northway Natives, Inc.	

Proposed Centreline

- Storage Yards
- Compressor Stations
- Material Sites
- River Staging Areas
- Access Roads

TAPS Oil Pipeline

- Other Pipelines
- Powerlines
- State Highways
- Airports
- Camps
- Landmarks
- Selected Wetlands

Land Ownership

- Federal (100)
- Federal: COE (1CE)
- Private (200)
- State (300)
- State: MHT (3MH)
- State: UA (3UA)
- Borough (400)

REV	DATE	REVISIONS	BY	CHECKED BY	PROJ. MANAGER	CUST. APPROVAL
4B	5/21/04	Compressor station sites for initial annual average capacity of 4,500 MMSCFD added; MP 0.0 to MP 1.0 realigned for Point of Origin relocation.	EG	PAC	KM	
4A	5/13/02	Compiled and recreated in digital form based on rev. 3 Ownership sheets, rev. 3 Civil sheets, and rev. 4 Pipeline sheets. Land ownership updated. Background map changed to USGS quads.	IWM	MTA	MRF	

ALASKAN NORTHWEST
NATURAL GAS TRANSPORTATION CO.

Baker
Michael Baker Jr., Inc.
A Unit of Michael Baker Corporation
4601 Business Park Blvd., Suite 42
Anchorage, Alaska 99503
Phone: (907) 273-1600
Fax: (907) 273-1699

This document is the property of the Alaskan Northwest Natural Gas Transportation Company (ANNATC), a partnership, or one or more of its associated companies. It contains proprietary and confidential information. The unauthorized use, reproduction, and/or disclosure of this information is prohibited pursuant to AS 40.25.120(a)(4) and by applicable State and Federal laws including, but not limited to: the Alaska Land Act, AS 38.05.035(a)(9); Article I, Section 22 of the Alaska Constitution; the Federal Trade Secrets Act, 18 USC § 1905; and the Federal Freedom of Information Act, Exemption 4, 5 USC 552(b)(4). Public access to this document also may be limited by the Federal Energy Regulatory Commission Statement of Policy on Treatment of Previously Public Documents, 37 FR 61,030 (2001). In addition, this document is protected as an unpublished work under the United States Copyright Law, 17 USC § 101 et seq. All rights are reserved; unauthorized reproduction is prohibited. ANNATC should be provided with written notice of any request for this document (other than a request from a State agency or official), as well as a reasonable opportunity to object to any proposed release of this document.

NATURAL GAS PIPELINE

LAND USE AND OWNERSHIP



M.P. 705.72 to M.P. 711.48

ALASKA SEGMENT OF THE
ALASKA NATURAL GAS TRANSPORTATION SYSTEM

0 500 1,000 2,000 3,000 4,000 Feet

DRAWING NO.: 4680-16-00-B-O-125

REV.: 4

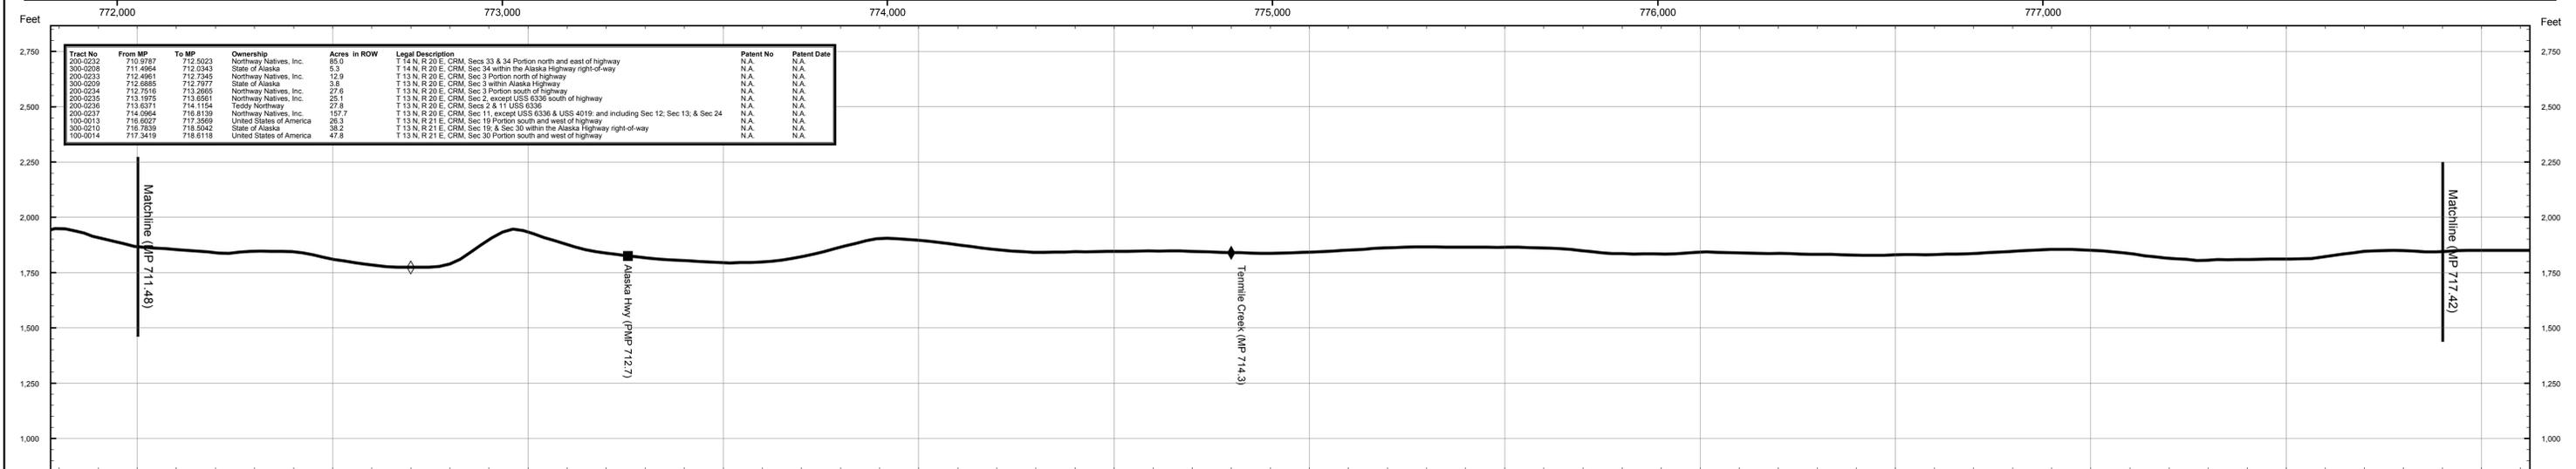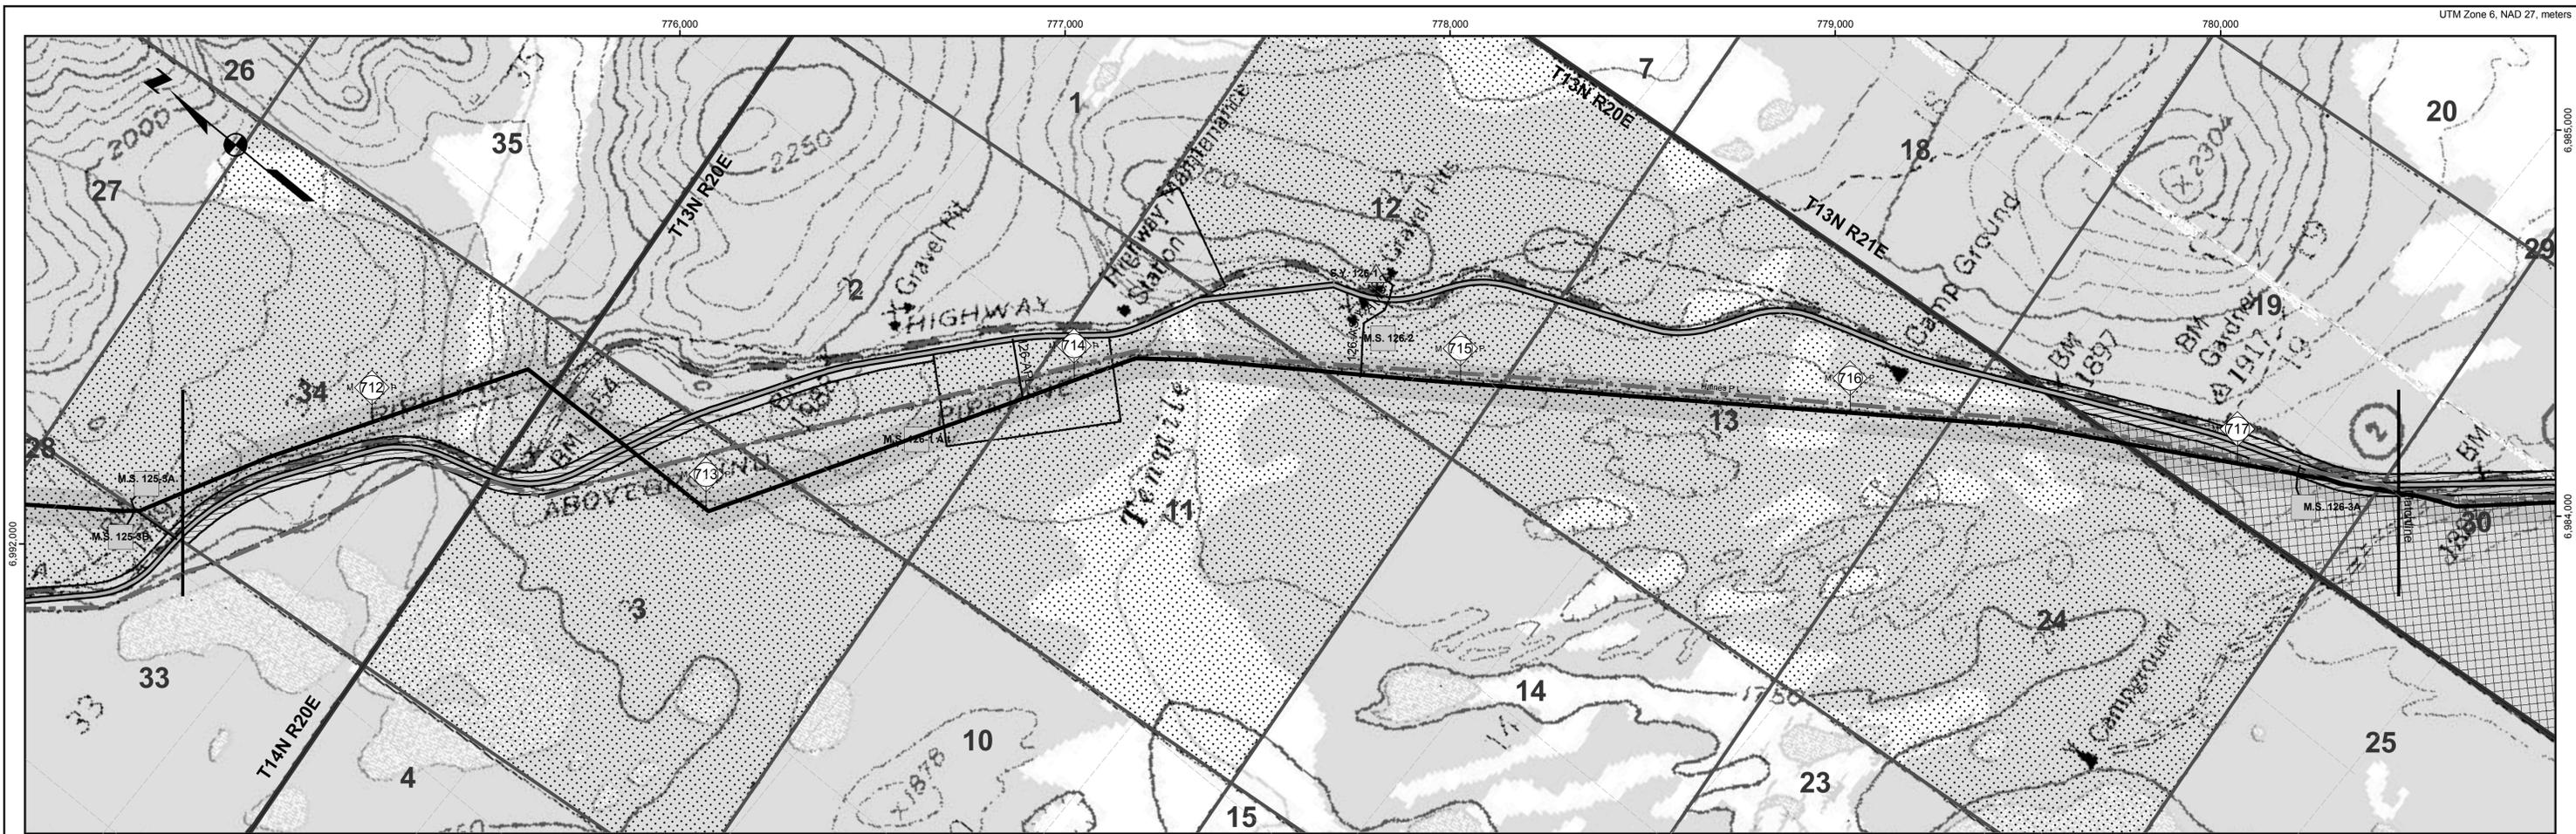

Tract No.	From MP	To MP	Ownership	Acres in ROW	Legal Description	Patent No.	Patent Date
200-0232	710.9787	712.023	Northway Natives, Inc.	85.0	T 14 N, R 20 E, CRM, Secs 33 & 34 Portion north and east of highway	N.A.	N.A.
300-0205	711.4964	712.0343	State of Alaska	5.3	T 14 N, R 20 E, CRM, Sec 34 within the Alaska Highway right-of-way	N.A.	N.A.
200-0233	712.4961	712.5445	Northway Natives, Inc.	12.9	T 13 N, R 20 E, CRM, Sec 3 Portion north of highway	N.A.	N.A.
300-0209	712.6886	712.7977	State of Alaska	3.6	T 13 N, R 20 E, CRM, Sec 3 within Alaska Highway	N.A.	N.A.
200-0234	712.7516	713.2665	Northway Natives, Inc.	27.6	T 13 N, R 20 E, CRM, Sec 3 Portion south of highway	N.A.	N.A.
200-0235	713.1975	713.6951	Northway Natives, Inc.	25.1	T 13 N, R 20 E, CRM, Sec 2, except USS 6336 south of highway	N.A.	N.A.
200-0236	713.6371	714.1154	Teddy Northway	27.8	T 13 N, R 20 E, CRM, Sec 2 & 11 USS 6336	N.A.	N.A.
200-0237	714.0964	716.8159	Northway Natives, Inc.	157.7	T 13 N, R 20 E, CRM, Sec 11, except USS 6336 & USS 4019, and including Sec 12, Sec 13, & Sec 24	N.A.	N.A.
100-0013	716.8027	717.3659	United States of America	28.3	T 13 N, R 21 E, CRM, Sec 19 Portion south and west of highway	N.A.	N.A.
300-0210	716.7839	716.9442	State of Alaska	38.2	T 13 N, R 21 E, CRM, Sec 19, & Sec 30 within the Alaska Highway right-of-way	N.A.	N.A.
100-0014	717.3419	718.6116	United States of America	47.8	T 13 N, R 21 E, CRM, Sec 30 Portion south and west of highway	N.A.	N.A.

MP	Ownership	Tract No.	Area in Right of Way
711.5	Northway Natives, Inc.	200-0232	85.0 acres
712	Northway Natives, Inc.	200-0233	12.9 acres
712.5	Northway Natives, Inc.	300-0209	3.6 acres
713	Northway Natives, Inc.	200-0234	27.6 acres
713.5	Northway Natives, Inc.	200-0235	25.1 acres
714	Northway Natives, Inc.	200-0236	27.8 acres
714.5	Northway Natives, Inc.	200-0237	157.7 acres
715	Northway Natives, Inc.	200-0238	38.2 acres
715.5	Northway Natives, Inc.	200-0239	5.3 acres
716	United States of America	100-0013	28.3 acres
716.5	United States of America	100-0014	47.8 acres
717	United States of America	100-0015	27.8 acres
717.5	United States of America	100-0016	25.1 acres

Proposed Centreline

- Storage Yards
- Compressor Stations
- Material Sites
- River Staging Areas
- Access Roads

TAPS Oil Pipeline

- Other Pipelines
- Powerlines
- State Highways
- Airports
- Camps
- Landmarks
- Selected Wetlands

Land Ownership

- Federal (100)
- Federal: COE (1CE)
- Private (200)
- State (300)
- State: MHT (3MH)
- State: UA (3UA)
- Borough (400)

REV	DATE	REVISIONS	BY	CHECKED BY	PROJ. MANAGER	CUST. APPROVAL
4B	5/21/04	Compressor station sites for initial annual average capacity of 4,500 MMSCFD added; MP 0.0 to MP 1.0 realigned for Point of Origin relocation.	EG	PAC	KM	
4A	5/13/02	Compiled and recreated in digital form based on rev. 3 Ownership sheets, rev. 3 Civil sheets, and rev. 4 Pipeline sheets. Land ownership updated. Background map changed to USGS quads.	IWM	MTA	MRF	

ALASKAN NORTHWEST NATURAL GAS TRANSPORTATION CO.

Baker
 Michael Baker Jr., Inc.
 A Unit of Michael Baker Corporation
 4601 Business Park Blvd., Suite 42
 Anchorage, Alaska 99503
 Phone: (907) 273-1600
 Fax: (907) 273-1699

This document is the property of the Alaskan Northwest Natural Gas Transportation Company (ANNATC), a partnership, or one or more of its associated companies. It contains proprietary and confidential information. The unauthorized use, reproduction, and/or disclosure of this information is prohibited pursuant to AS 40.25.120(g)(4) and by applicable State and Federal laws including, but not limited to: the Alaska Land Act, AS 38.05.035(a)(9); Article 1, Section 22 of the Alaska Constitution; the Federal Trade Secrets Act, 18 USC § 1905; and the Federal Freedom of Information Act, Exemption 4, 5 USC 552(b)(4). Public access to this document also may be limited by the Federal Energy Regulatory Commission Statement of Policy on Treatment of Previously Public Documents, 37 FR 61,030 (2001). In addition, this document is protected as an unpublished work under the United States Copyright Law, 17 USC § 101 et seq. All rights are reserved; unauthorized reproduction is prohibited. ANNATC should be provided with written notice of any request for this document (other than a request from a State agency or official), as well as a reasonable opportunity to object to any proposed release of this document.

NATURAL GAS PIPELINE

LAND USE AND OWNERSHIP



M.P. 711.48 to M.P. 717.42

ALASKA SEGMENT OF THE ALASKA NATURAL GAS TRANSPORTATION SYSTEM

0 500 1,000 2,000 3,000 4,000 Feet

DRAWING NO.: 4680-16-00-B-O-126

REV.: 4

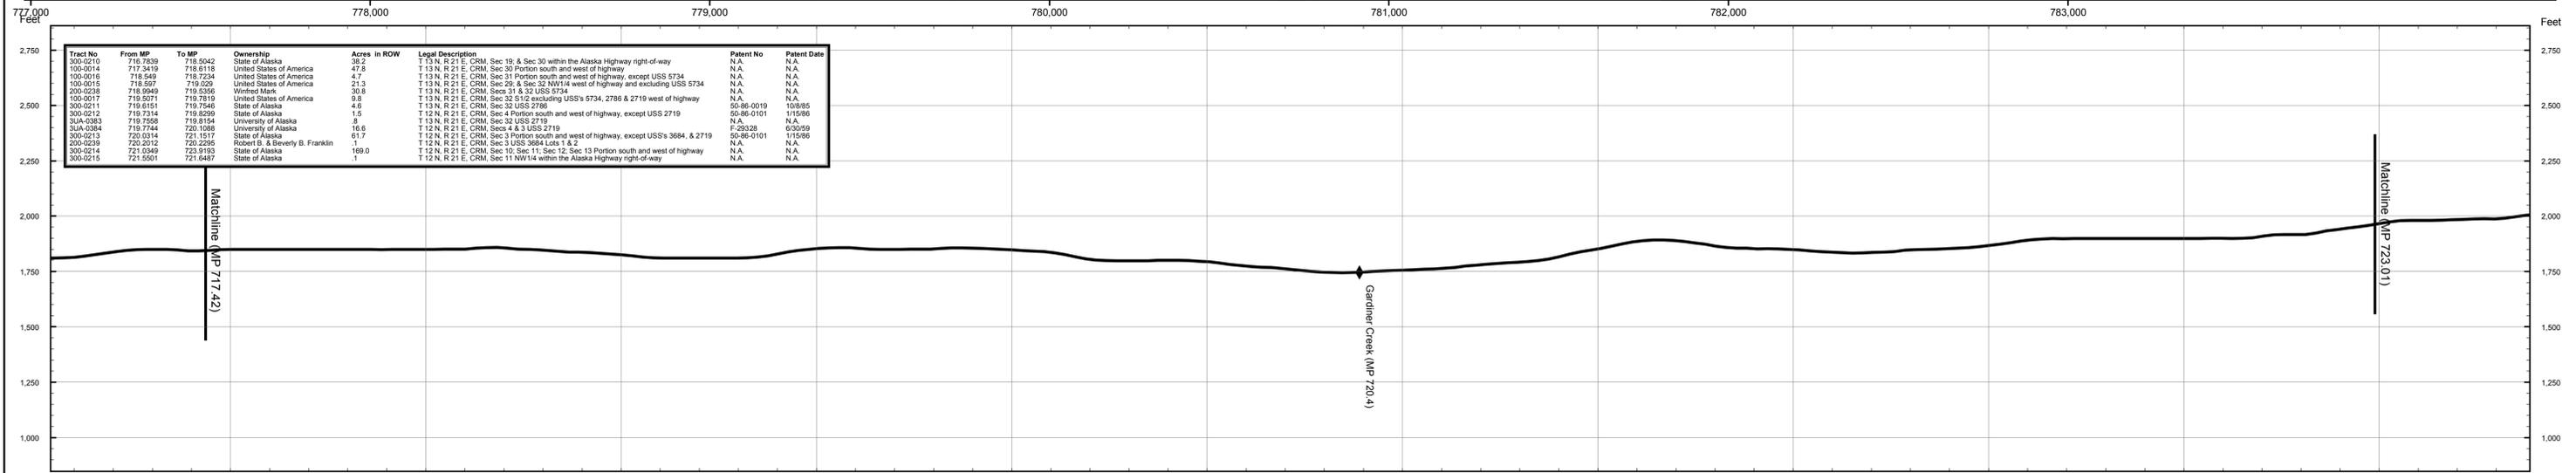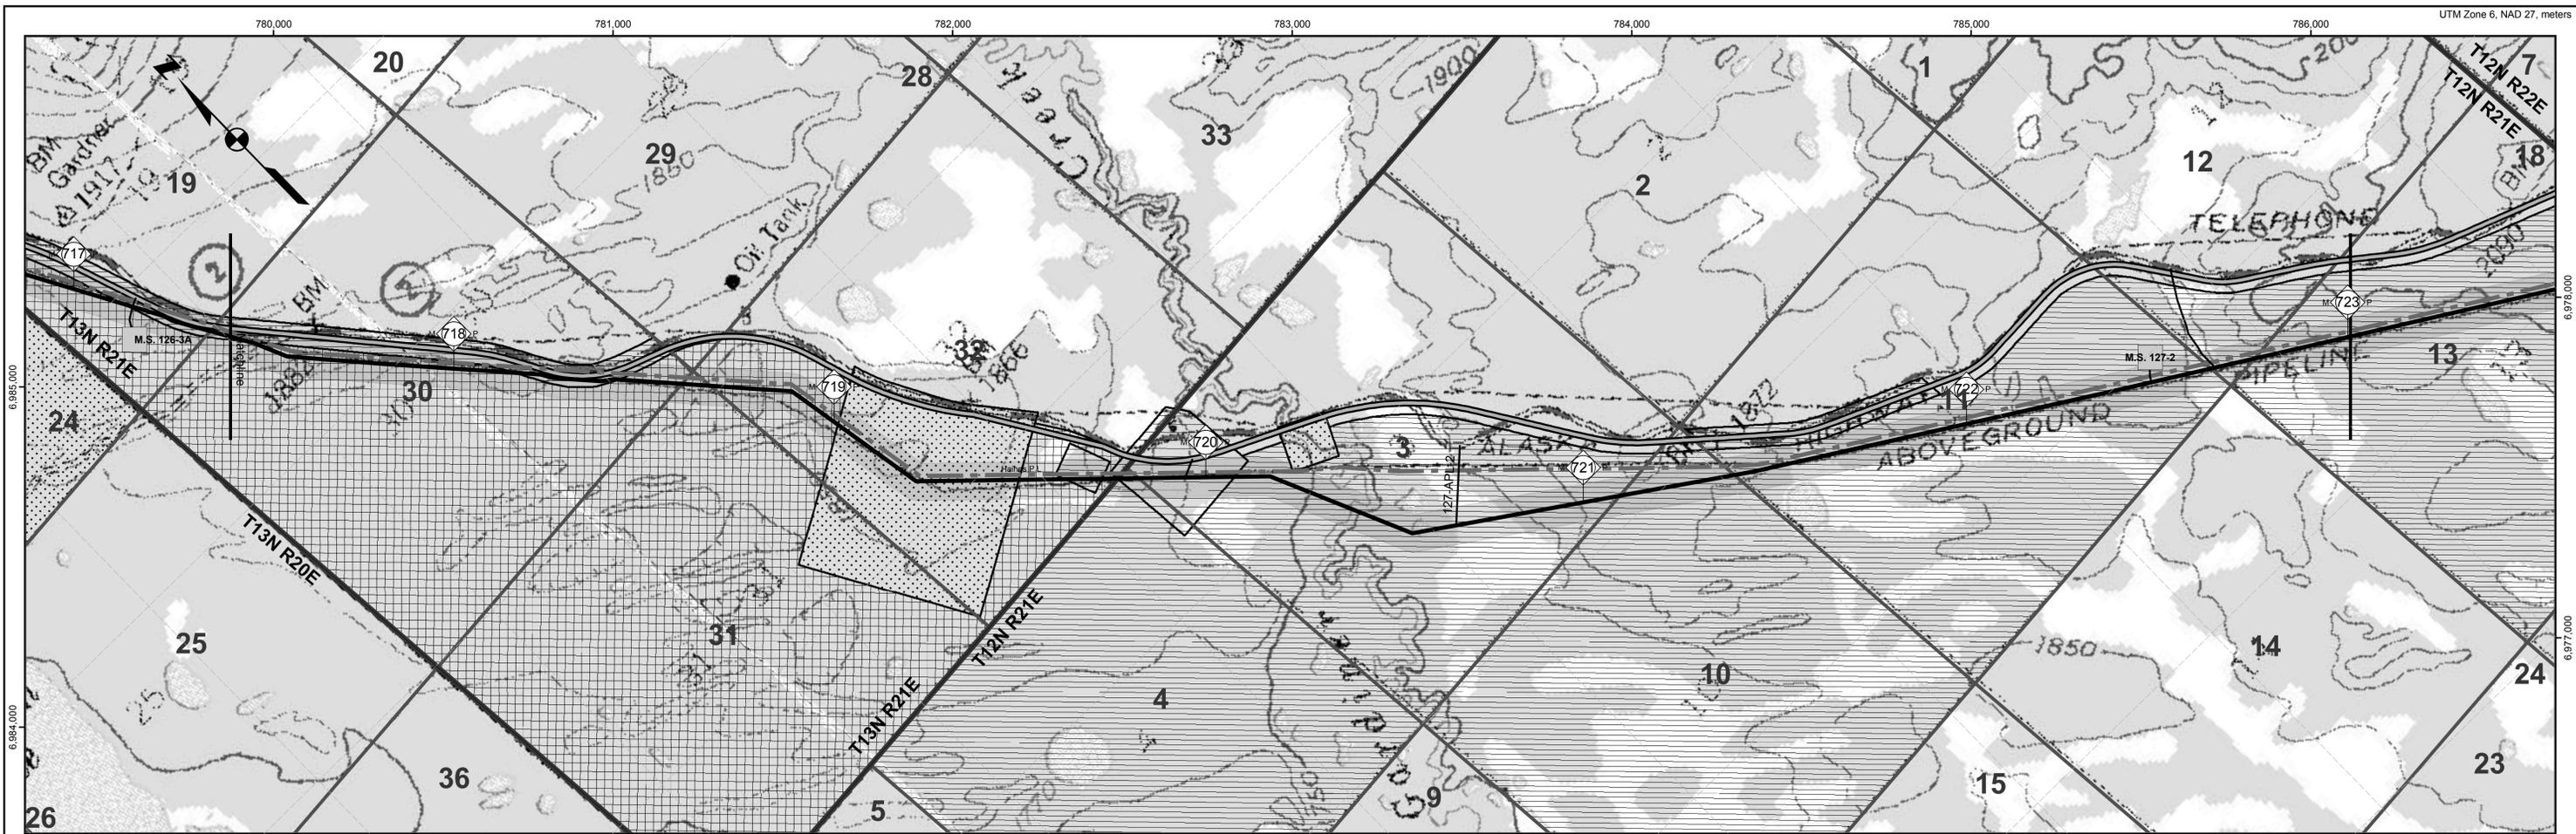

Tract No.	From MP	To MP	Ownership	Acres in ROW	Legal Description	Patent No.	Patent Date
300-0210	715.7639	715.9242	State of Alaska	38.2	T 13 N, R 21 E, CRM, Sec 19; & Sec 30 within the Alaska Highway right-of-way	N/A	N/A
100-0014	717.3419	718.6118	United States of America	47.5	T 13 N, R 21 E, CRM, Sec 30 Portion south and west of highway	N/A	N/A
100-0016	715.549	715.549	United States of America	4.7	T 13 N, R 21 E, CRM, Sec 31 Portion south and west of highway, except USS 5734	N/A	N/A
100-0015	718.597	719.029	United States of America	21.3	T 13 N, R 21 E, CRM, Sec 28 & Sec 32 NW1/4 west of highway and excluding USS 5734	N/A	N/A
200-0238	718.9449	719.5356	Winifred Mark	30.8	T 13 N, R 21 E, CRM, Sec 31 & 32 USS 5734	N/A	N/A
100-0017	719.5071	719.7819	United States of America	9.8	T 13 N, R 21 E, CRM, Sec 32 S 1/2 excluding USS's 5734, 2786 & 2719 west of highway	N/A	N/A
300-0211	719.6151	719.7456	State of Alaska	4.8	T 13 N, R 21 E, CRM, Sec 32 USS 5734	50-86-0019	10/8/85
300-0212	719.7314	719.8259	State of Alaska	1.5	T 12 N, R 21 E, CRM, Sec 4 Portion south and west of highway, except USS 2719	50-86-0101	1/15/86
300-0213	719.7314	719.8259	State of Alaska	1.5	T 13 N, R 21 E, CRM, Sec 32 USS 2719	N/A	N/A
3UA-0384	719.7314	720.1088	University of Alaska	16.6	T 12 N, R 21 E, CRM, Secs 4 & 3 USS 2719	F-29328	6/30/59
300-0214	720.0314	721.1517	State of Alaska	61.7	T 12 N, R 21 E, CRM, Sec 3 Portion south and west of highway, except USS's 3684, & 2719	50-86-0101	1/15/86
200-0239	720.2012	720.2295	Robert B. & Beverly B. Franklin	1	T 12 N, R 21 E, CRM, Sec 3 USS 3684 Lots 1 & 2	N/A	N/A
300-0214	721.0349	723.8193	State of Alaska	169.0	T 12 N, R 21 E, CRM, Sec 10, Sec 11, Sec 12, Sec 13 Portion south and west of highway	N/A	N/A
300-0215	721.5501	721.6407	State of Alaska	1	T 12 N, R 21 E, CRM, Sec 11 NW 1/4 within the Alaska Highway right-of-way	N/A	N/A

Proposed Centreline

- Storage Yards
- Compressor Stations
- Material Sites
- River Staging Areas
- Access Roads

TAPS Oil Pipeline

- Other Pipelines
- Powerlines
- State Highways
- Airports
- Camps
- Landmarks
- Selected Wetlands

Land Ownership

- Federal (100)
- Federal: COE (1CE)
- Private (200)
- State (300)
- State: MHT (3MH)
- State: UA (3UA)
- Borough (400)

REV	DATE	REVISIONS	BY	CHECKED BY	PROJ. MANAGER	CUST. APPROVAL
4B	5/21/04	Compressor station sites for initial annual average capacity of 4,500 MMSCFD added; MP 0.0 to MP 1.0 realigned for Point of Origin relocation.	EG	PAC	KM	
4A	5/13/02	Compiled and recreated in digital form based on rev. 3 Ownership sheets, rev. 3 Civil sheets, and rev. 4 Pipeline sheets. Land ownership updated. Background map changed to USGS quads.	IWM	MTA	MRF	

ALASKAN NORTHWEST
NATURAL GAS TRANSPORTATION CO.

Baker
Michael Baker Jr., Inc.
A Unit of Michael Baker Corporation
4601 Business Park Blvd., Suite 42
Anchorage, Alaska 99503
Phone: (907) 273-1600
Fax: (907) 273-1699

This document is the property of the Alaskan Northwest Natural Gas Transportation Company (ANNATC), a partnership, or one or more of its associated companies. It contains proprietary and confidential information. The unauthorized use, reproduction, and/or disclosure of this information is prohibited pursuant to AS 40.25.120(g)(4) and by applicable State and Federal laws including, but not limited to: the Alaska Land Act, AS 38.05.035(a)(9); Article 1, Section 22 of the Alaska Constitution; the Federal Trade Secrets Act, 18 USC § 1905; and the Federal Freedom of Information Act, Exemption 4, 5 USC § 552(b)(4). Public access to this document also may be limited by the Federal Energy Regulatory Commission Statement of Policy on Treatment of Previously Public Documents, 37 FR 61,030 (2001). In addition, this document is protected as an unpublished work under the United States Copyright Law, 17 USC § 101 et seq. All rights are reserved; unauthorized reproduction is prohibited. ANNATC should be provided with written notice of any request for this document (other than a request from a State agency or official), as well as a reasonable opportunity to object to any proposed release of this document.



NATURAL GAS PIPELINE

LAND USE AND OWNERSHIP

M.P. 717.42 to M.P. 723.01

ALASKA SEGMENT OF THE
ALASKA NATURAL GAS TRANSPORTATION SYSTEM

DRAWING NO.: 4680-16-00-B-O-127 REV.: 4

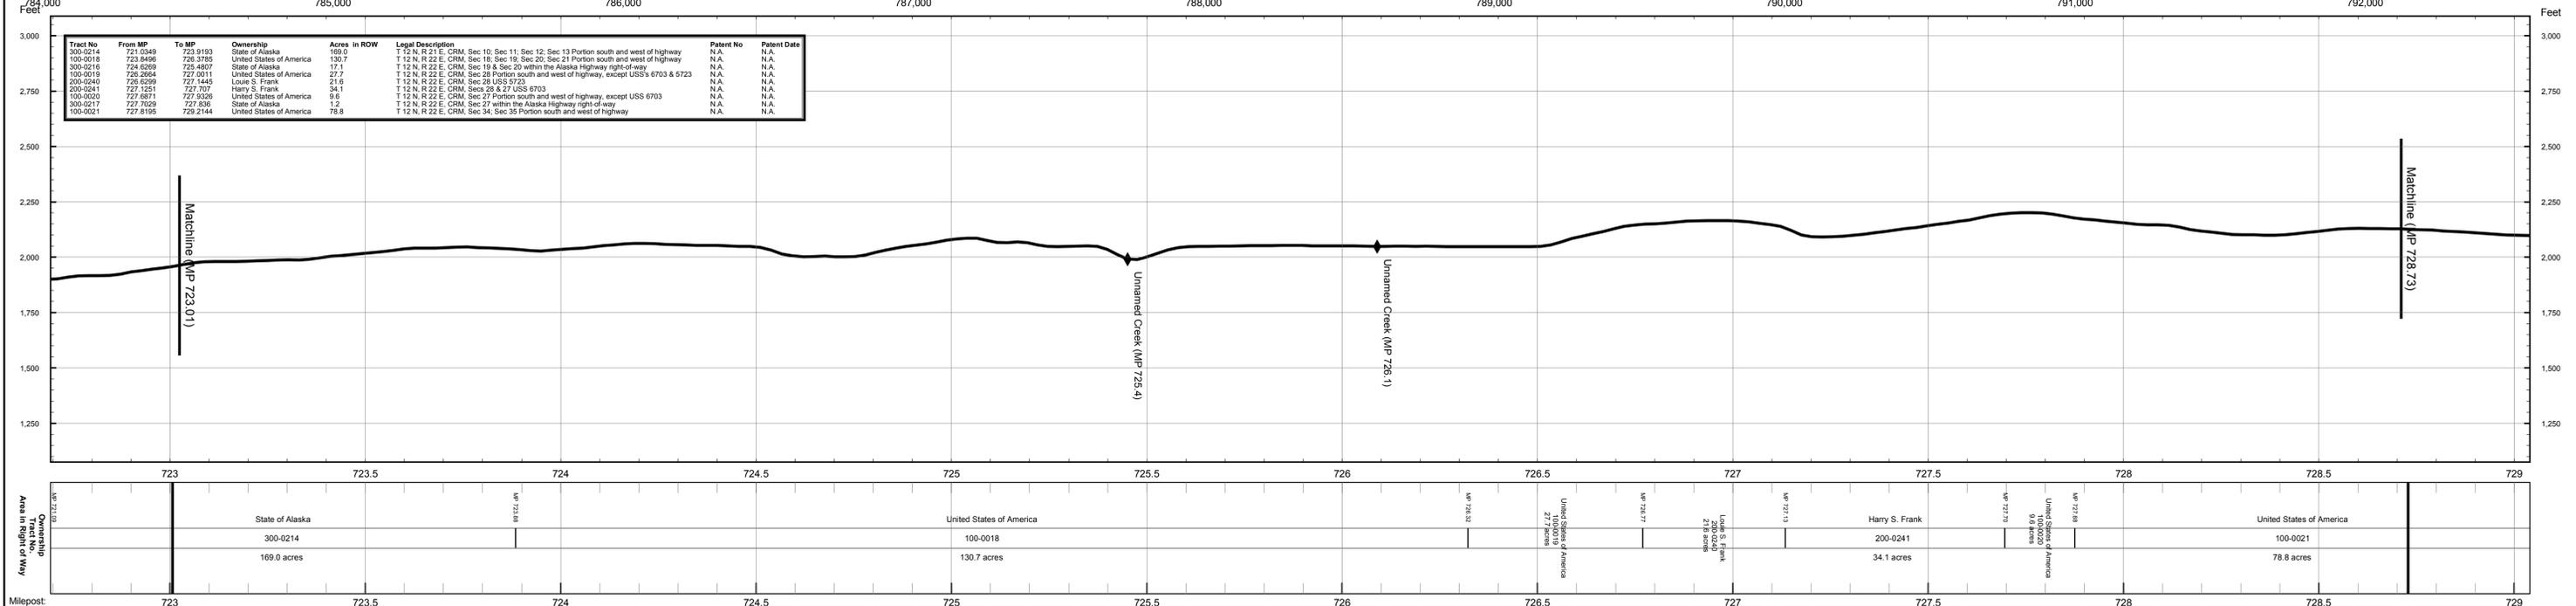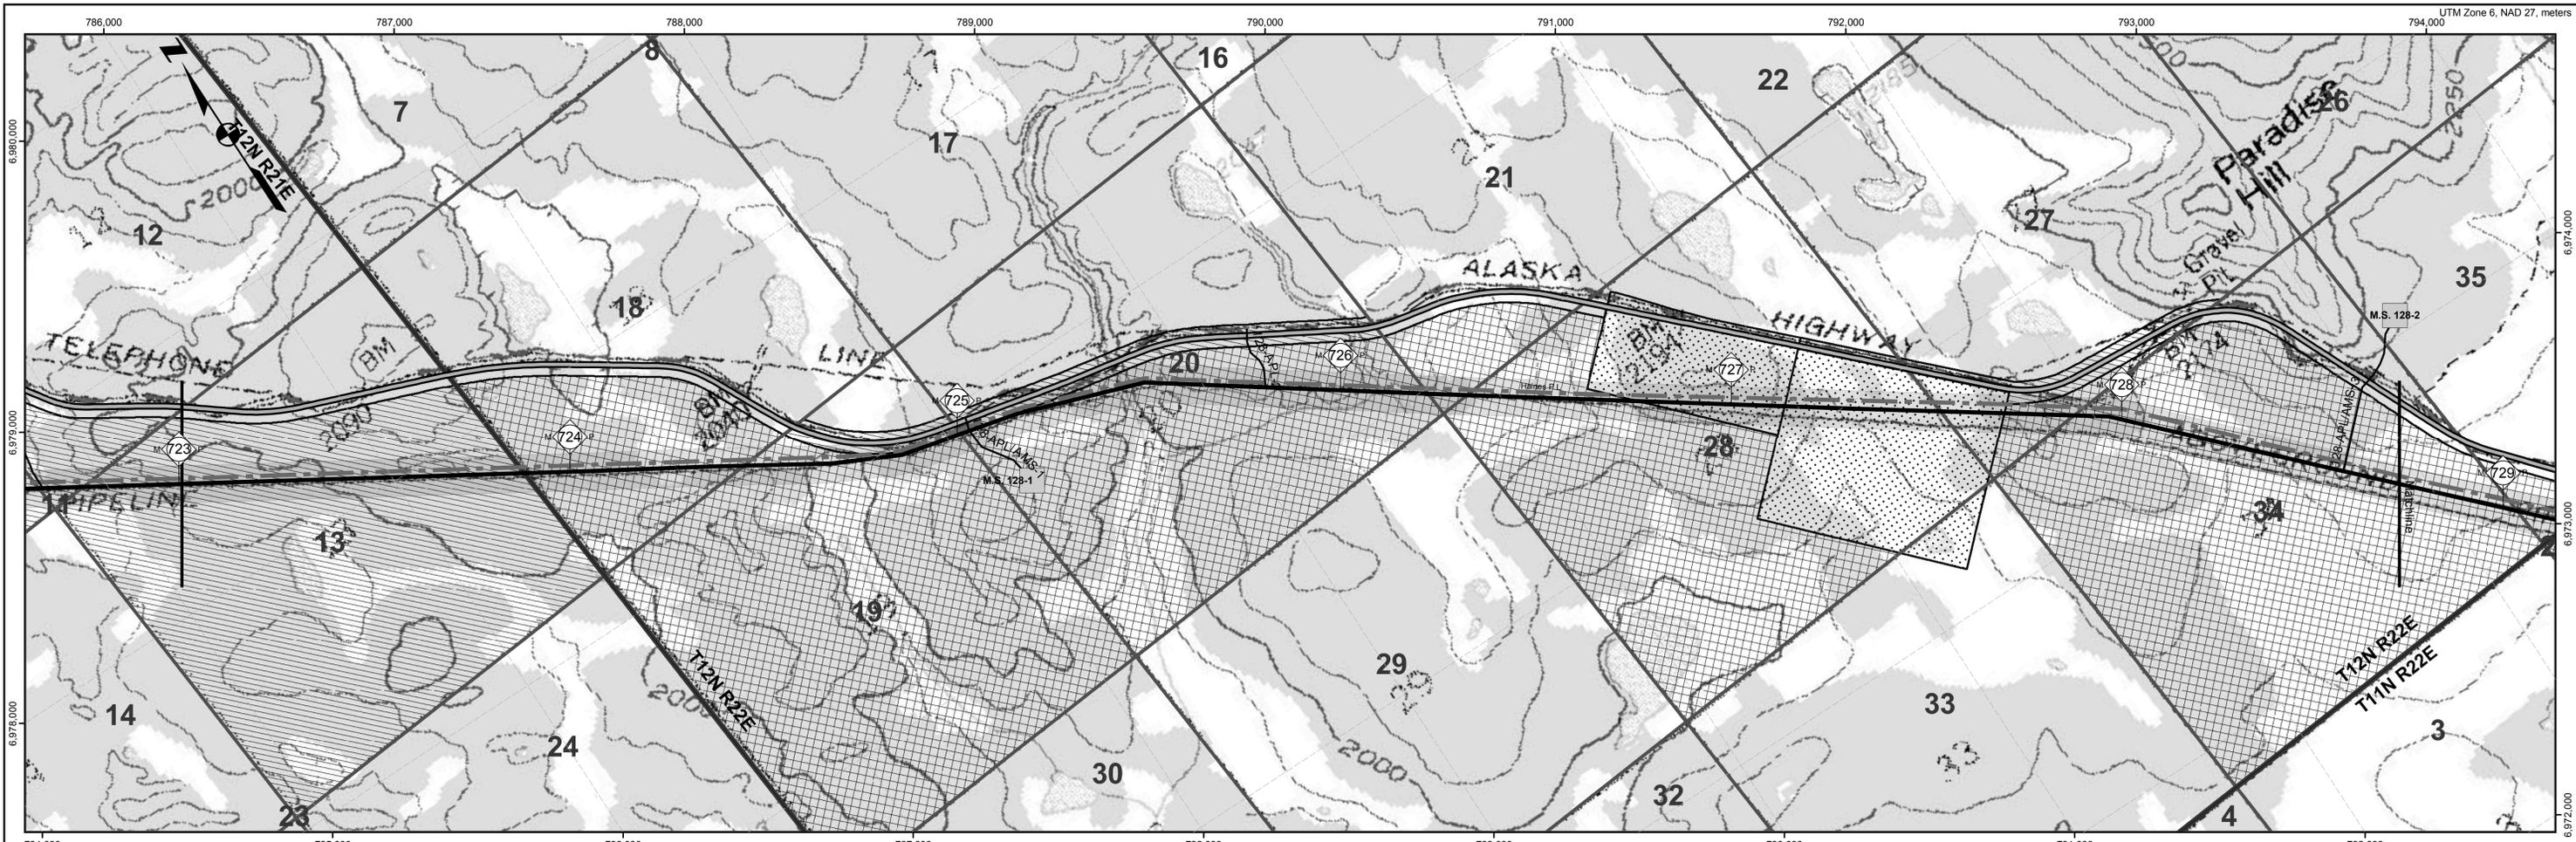

Proposed Centreline

- Storage Yards
- Compressor Stations
- Material Sites
- River Staging Areas
- Access Roads

TAPS Oil Pipeline

- Other Pipelines
- Powerlines
- State Highways
- Airports
- Camps
- Landmarks
- Selected Wetlands

Land Ownership

- Federal (100)
- Federal: COE (1CE)
- Private (200)
- State (300)
- State: MHT (3MH)
- State: UA (3UA)
- Borough (400)

ALASKAN NORTHWEST NATURAL GAS TRANSPORTATION CO.

Baker
Michael Baker Jr., Inc.
A Unit of Michael Baker Corporation
4601 Business Park Blvd., Suite 42
Anchorage, Alaska 99503
Phone: (907) 273-1600
Fax: (907) 273-1699

REV	DATE	REVISIONS	BY	CHECKED BY	PROJ. MANAGER	CUST. APPROVAL
4B	5/21/04	Compressor station sites for initial annual average capacity of 4,500 MMSCFD added; MP 0.0 to MP 1.0 realigned for Point of Origin relocation.	EG	PAC	KM	
4A	5/13/02	Compiled and recreated in digital form based on rev. 3 Ownership sheets, rev. 3 Civil sheets, and rev. 4 Pipeline sheets. Land ownership updated. Background map changed to USGS quads.	IWM	MTA	MRF	



NATURAL GAS PIPELINE

LAND USE AND OWNERSHIP

M.P. 723.01 to M.P. 728.73

ALASKA SEGMENT OF THE ALASKA NATURAL GAS TRANSPORTATION SYSTEM

DRAWING NO.: 4680-16-00-B-O-128
REV.: 4

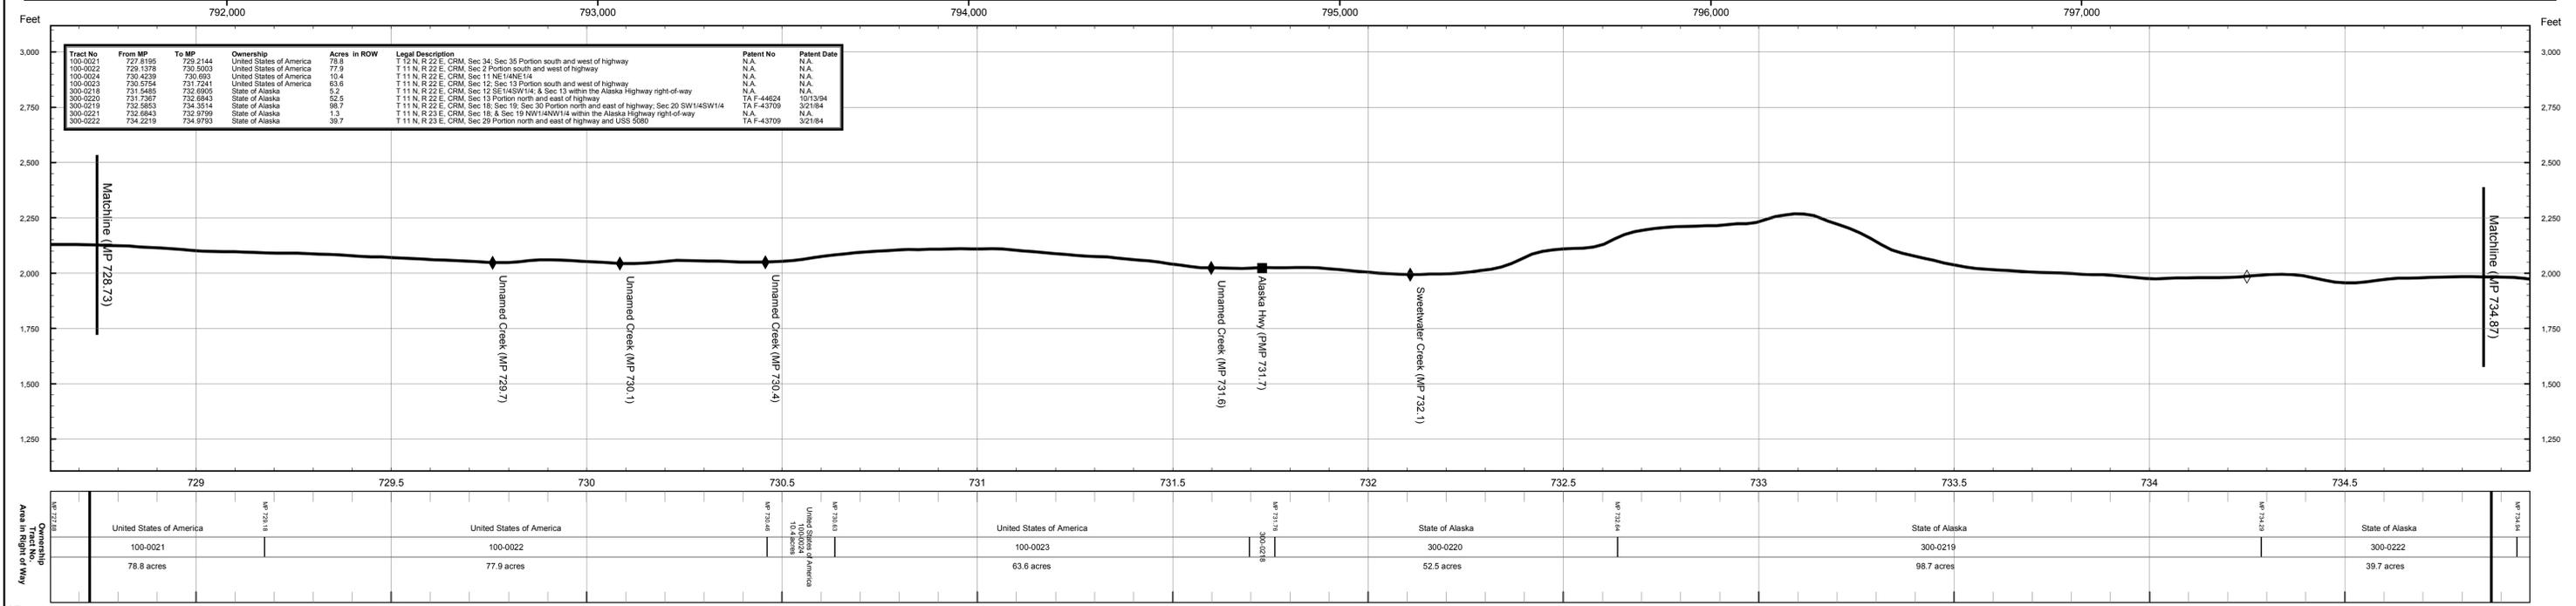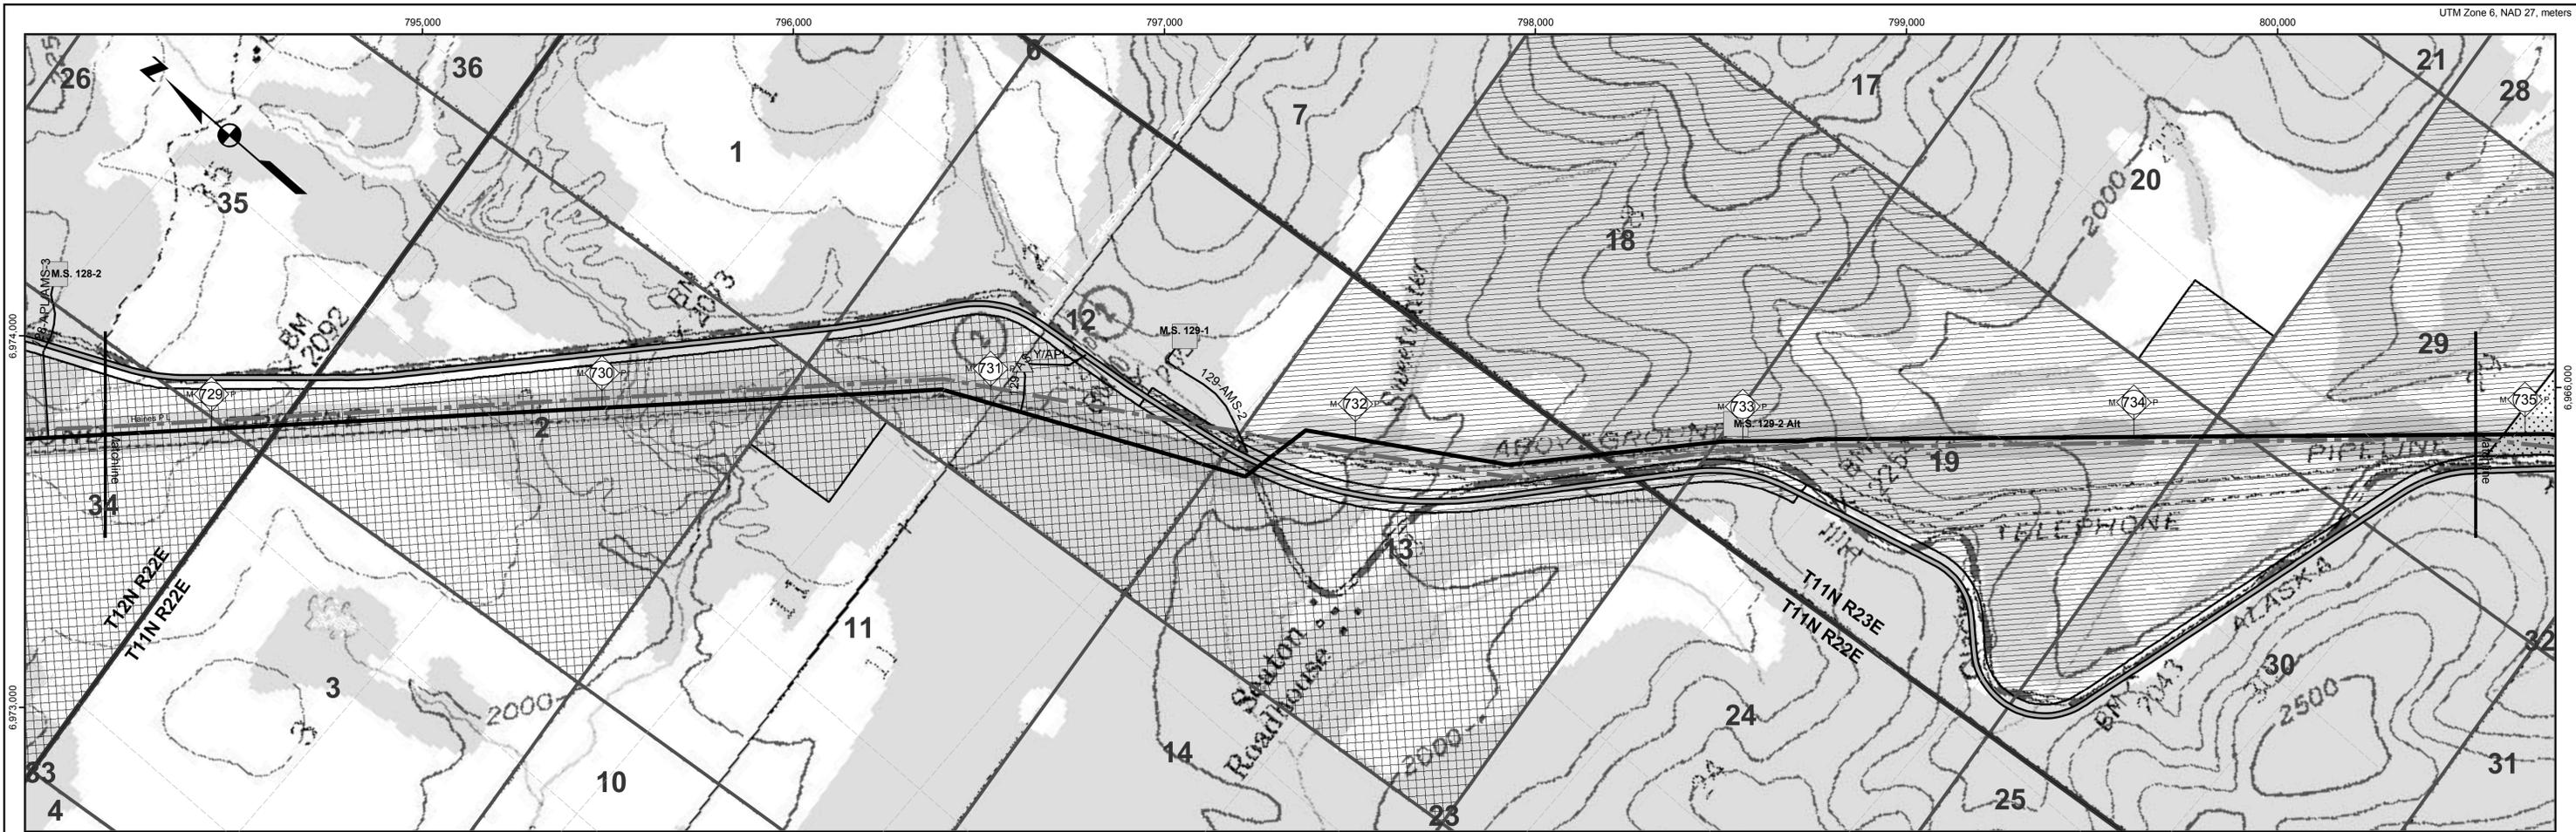

Tract No.	From MP	To MP	Ownership	Acres in ROW	Legal Description	Patent No.	Patent Date
100-0021	727.8195	729.2144	United States of America	75.9	T. 12 N., R. 22 E., CRM, Sec 34; Sec 35 Portion south and west of highway	N/A	N/A
100-0022	729.1376	730.5003	United States of America	77.9	T. 11 N., R. 22 E., CRM, Sec 2 Portion south and west of highway	N/A	N/A
100-0024	730.4239	732.693	United States of America	19.4	T. 11 N., R. 22 E., CRM, Sec 11 NE 1/4 SW 1/4	N/A	N/A
100-0023	730.5754	731.7241	United States of America	63.6	T. 11 N., R. 22 E., CRM, Sec 12; Sec 13 Portion south and west of highway	N/A	N/A
300-0218	731.5485	732.6905	State of Alaska	5.2	T. 11 N., R. 22 E., CRM, Sec 12 SE 1/4 SW 1/4 & Sec 13 within the Alaska Highway right-of-way	N/A	N/A
300-0220	731.7367	732.6843	State of Alaska	52.5	T. 11 N., R. 22 E., CRM, Sec 13 Portion north and east of highway	TA F-44524	10/13/94
300-0219	732.6853	734.1514	State of Alaska	98.7	T. 11 N., R. 22 E., CRM, Sec 18; Sec 19 Sec 30 Portion north and east of highway; Sec 20 SW 1/4 SW 1/4	TA F-43709	3/21/94
300-0221	732.6843	732.9799	State of Alaska	1.3	T. 11 N., R. 23 E., CRM, Sec 18 & Sec 19 NW 1/4 NW 1/4 within the Alaska Highway right-of-way	N/A	N/A
300-0222	734.2219	734.9793	State of Alaska	39.7	T. 11 N., R. 23 E., CRM, Sec 29 Portion north and east of highway and US 5080	TA F-43709	3/21/94

Ownership	Tract No.	Acres in Right of Way
United States of America	100-0021	78.8 acres
United States of America	100-0022	77.9 acres
United States of America	100-0023	63.6 acres
State of Alaska	300-0220	52.5 acres
State of Alaska	300-0219	98.7 acres
State of Alaska	300-0222	39.7 acres

REV	DATE	REVISIONS	BY	CHECKED BY	PROJ. MANAGER	CUST. APPROVAL
4B	5/21/04	Compressor station sites for initial annual average capacity of 4,500 MMSCFD added; MP 0.0 to MP 1.0 realigned for Point of Origin relocation.	EG	PAC	KM	
4A	5/13/02	Compiled and recreated in digital form based on rev. 3 Ownership sheets, rev. 3 Civil sheets, and rev. 4 Pipeline sheets. Land ownership updated. Background map changed to USGS quads.	IWM	MTA	MRF	

Proposed Centreline

- Storage Yards
- Compressor Stations
- Material Sites
- River Staging Areas
- Access Roads

TAPS Oil Pipeline

- Other Pipelines
- Powerlines
- State Highways
- Airports
- Camps
- Landmarks
- Selected Wetlands

Land Ownership

- Federal (100)
- Federal: COE (1CE)
- Private (200)
- State (300)
- State: MHT (3MH)
- State: UA (3UA)
- Borough (400)

ALASKAN NORTHWEST NATURAL GAS TRANSPORTATION CO.

Baker
 Michael Baker Jr., Inc.
 A Unit of Michael Baker Corporation
 4601 Business Park Blvd., Suite 42
 Anchorage, Alaska 99503
 Phone: (907) 273-1600
 Fax: (907) 273-1699

This document is the property of the Alaskan Northwest Natural Gas Transportation Company (ANNATC), a partnership, or one or more of its associated companies. It contains proprietary and confidential information. The unauthorized use, reproduction, and/or disclosure of this information is prohibited pursuant to AS 40.25.120(g)(4) and by applicable State and Federal laws including, but not limited to: the Alaska Land Act, AS 38.05.035(a)(9); Article I, Section 22 of the Alaska Constitution; the Federal Trade Secrets Act, 18 USC § 1905; and the Federal Freedom of Information Act, Exemption 4, 5 USC § 552(b)(4). Public access to this document also may be limited by the Federal Energy Regulatory Commission Statement of Policy on Treatment of Previously Public Documents, 37 FR 61,030 (2001). In addition, this document is protected as an unpublished work under the United States Copyright Law, 17 USC § 101 et seq. All rights are reserved; unauthorized reproduction is prohibited. ANNATC should be provided with written notice of any request for this document (other than a request from a State agency or official), as well as a reasonable opportunity to object to any proposed release of this document.



NATURAL GAS PIPELINE

LAND USE AND OWNERSHIP

M.P. 728.73 to M.P. 734.87

ALASKA SEGMENT OF THE ALASKA NATURAL GAS TRANSPORTATION SYSTEM

DRAWING NO.: 4680-16-00-B-O-129
 REV.: 4

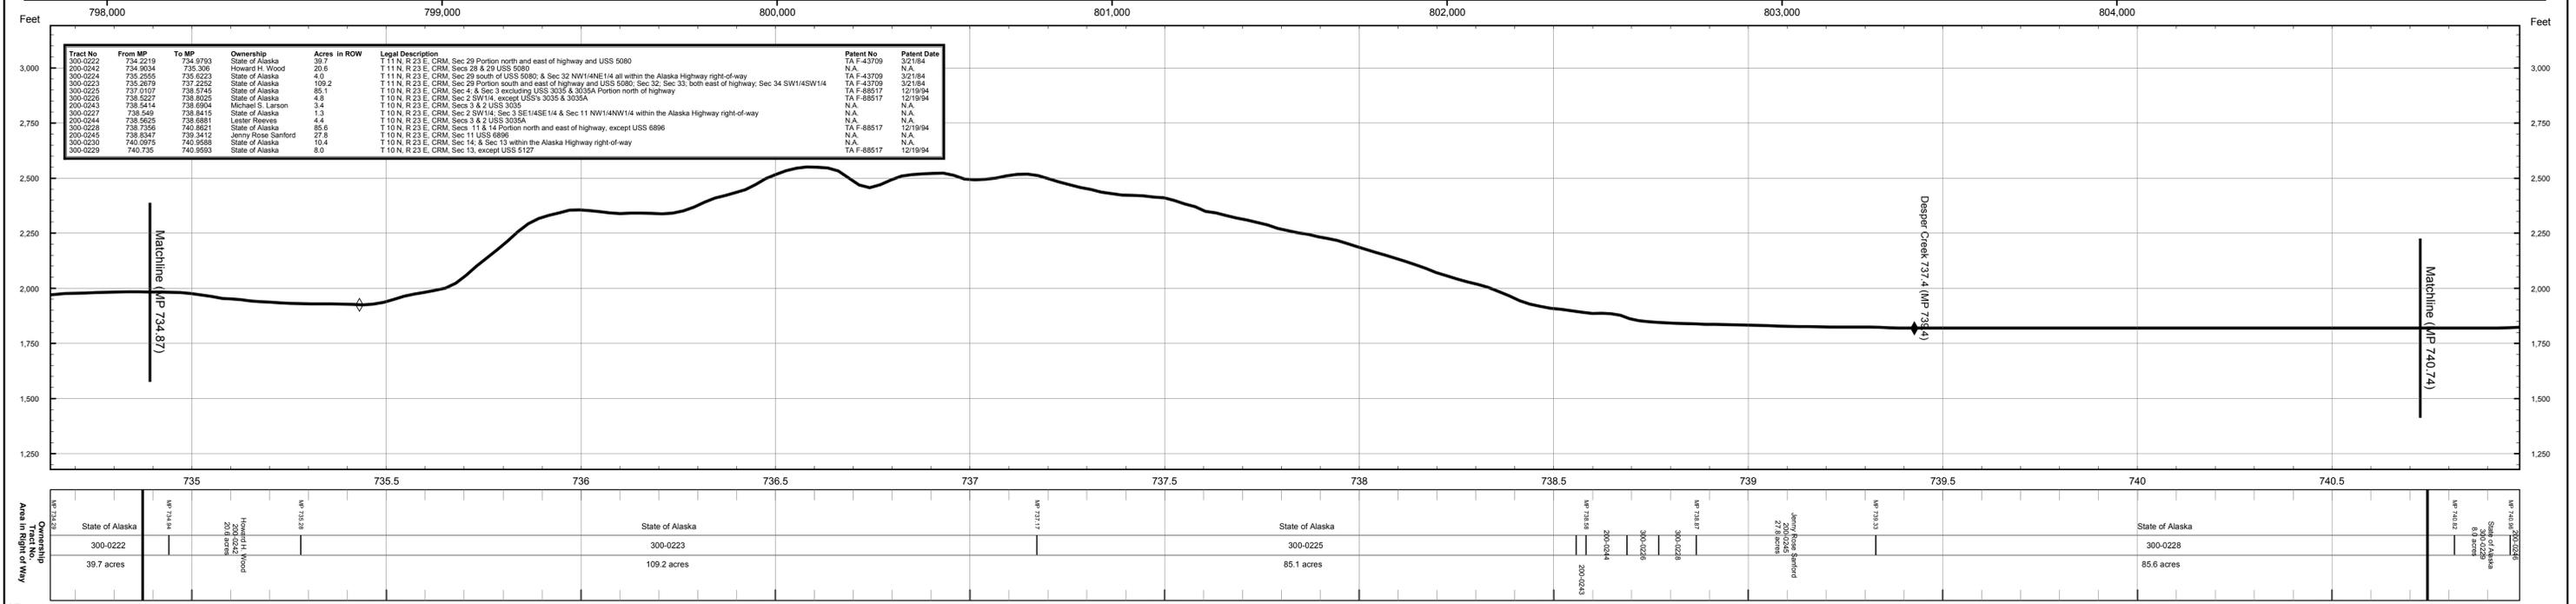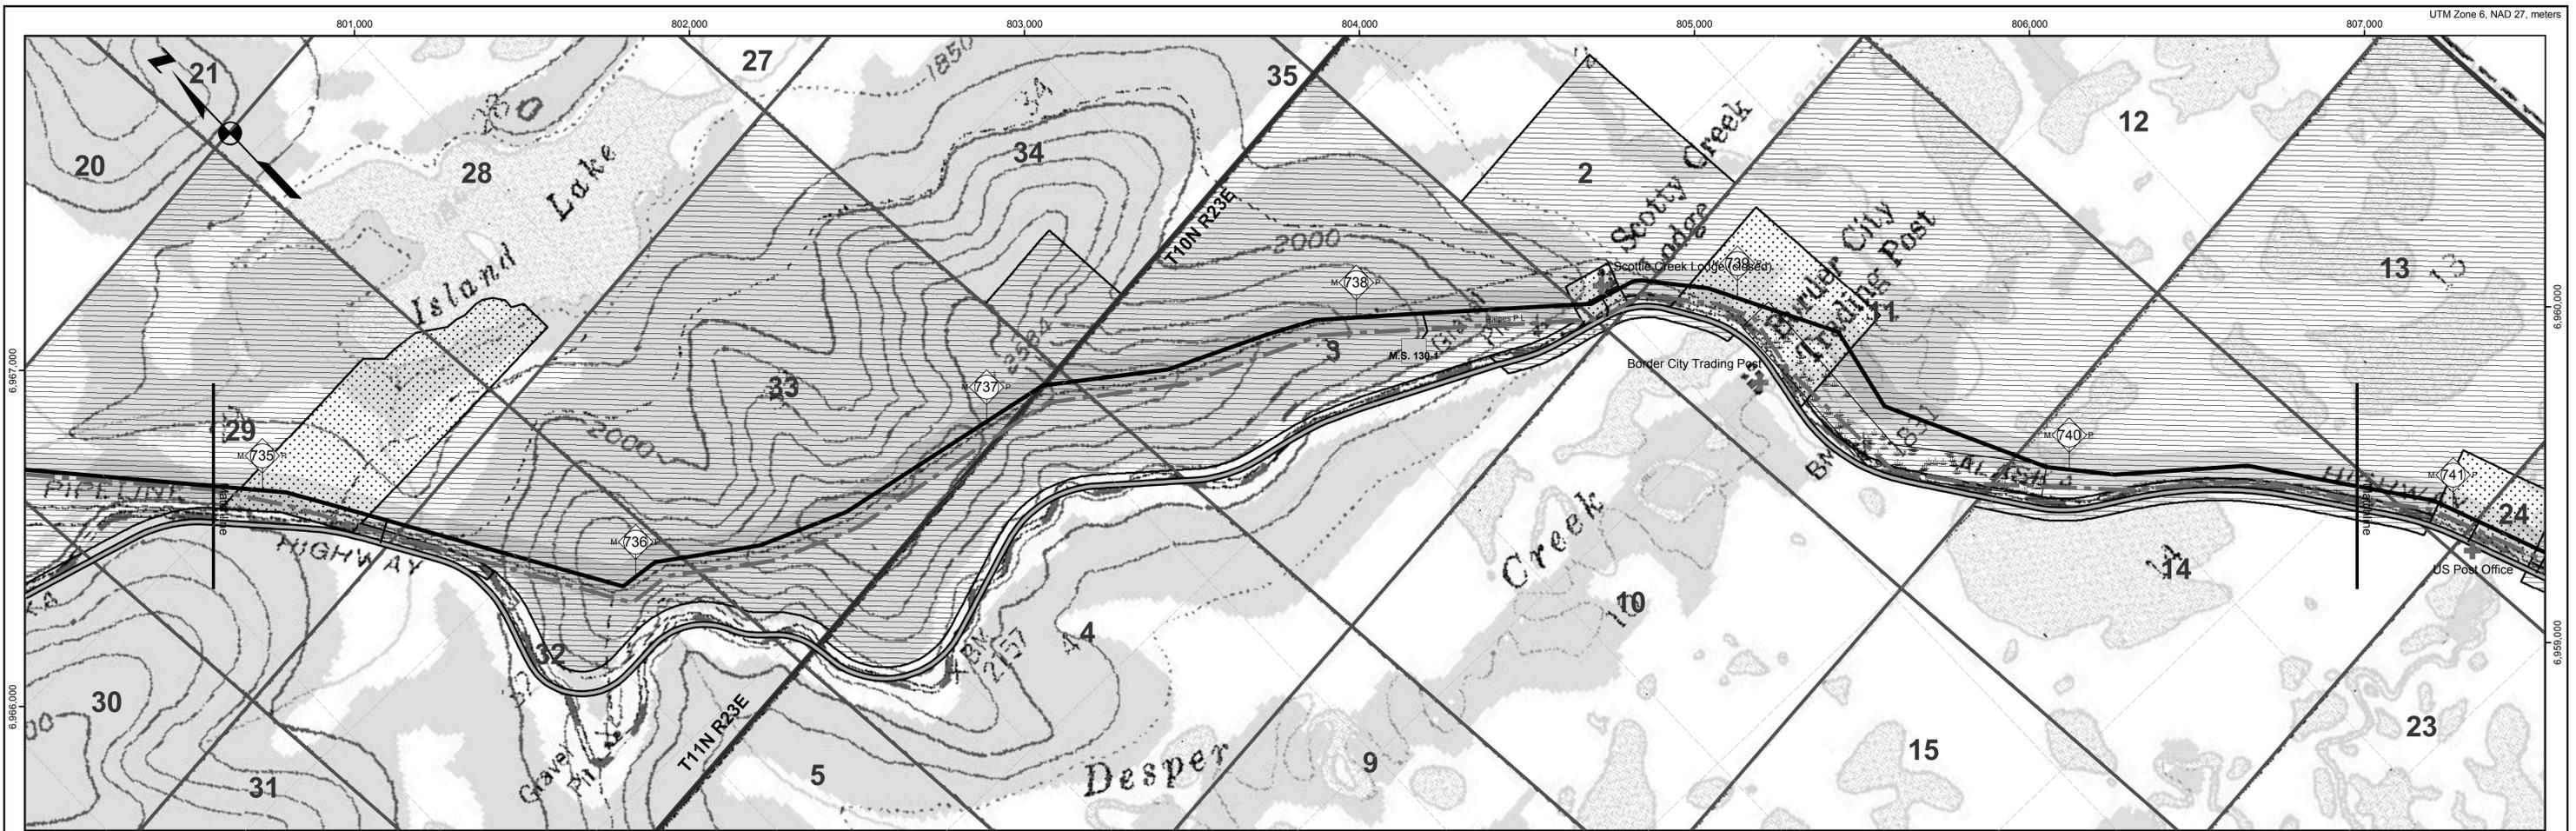

Tract No.	From MP	To MP	Ownership	Acres in ROW	Legal Description	Patent No.	Patent Date
300-0222	734.2219	734.9793	State of Alaska	39.7	T 11 N, R 23 E, CRM, Sec 29 Portion north and east of Highway and USS 5080	TA F-43709	3/21/84
200-0242	734.9034	735.306	Howard H. Wood	20.6	T 11 N, R 23 E, CRM, Secs 28 & 29 USS 5080	N.A.	N.A.
300-0224	735.2555	735.5223	State of Alaska	4.0	T 11 N, R 23 E, CRM, Sec 29 south of USS 5080; & Sec 32 NW1/4NE1/4 all within the Alaska Highway right-of-way	TA F-43709	3/21/84
300-0223	735.2879	737.2252	State of Alaska	109.2	T 11 N, R 23 E, CRM, Sec 29 Portion south and east of highway and USS 5080, Sec 32, Sec 33, both east of highway; Sec 34 SW1/4SW1/4	TA F-43709	3/21/84
300-0225	737.0107	738.0745	State of Alaska	85.1	T 10 N, R 23 E, CRM, Sec 4, & Sec 5 including USS 3035 & 3035A Portion north of highway	TA F-68517	12/18/94
300-0226	738.5227	738.8025	State of Alaska	4.8	T 10 N, R 23 E, CRM, Sec 2 SW1/4, except USS's 3035 & 3035A	TA F-68517	12/18/94
300-0243	738.5414	738.6544	Michael S. Larson	3.4	T 10 N, R 23 E, CRM, Secs 3 & 2 USS 3035	N.A.	N.A.
300-0227	738.549	738.8415	State of Alaska	1.3	T 10 N, R 23 E, CRM, Sec 2 SW1/4, Sec 3 SE1/4SE1/4 & Sec 11 NW1/4NW1/4 within the Alaska Highway right-of-way	N.A.	N.A.
300-0244	738.5625	738.6861	Lester Reeves	4.4	T 10 N, R 23 E, CRM, Sec 3 & 2 USS 3035A	N.A.	N.A.
300-0228	738.7356	740.8621	State of Alaska	85.6	T 10 N, R 23 E, CRM, Secs 11 & 14 Portion north and east of highway, except USS 6896	TA F-68517	12/18/94
300-0245	738.6547	739.3412	Jerry Ross Sanford	27.8	T 10 N, R 23 E, CRM, Sec 11 USS 6896	N.A.	N.A.
300-0230	740.0975	740.9588	State of Alaska	10.4	T 10 N, R 23 E, CRM, Sec 14, & Sec 13 within the Alaska Highway right-of-way	N.A.	N.A.
300-0229	740.735	740.9593	State of Alaska	8.0	T 10 N, R 23 E, CRM, Sec 13, except USS 5127	TA F-68517	12/18/94

Proposed Centreline

- Storage Yards
- Compressor Stations
- Material Sites
- River Staging Areas
- Access Roads

TAPS Oil Pipeline

- Other Pipelines
- Powerlines
- State Highways
- Airports
- Camps
- Landmarks
- Selected Wetlands

Land Ownership

- Federal (100)
- Federal: COE (1CE)
- Private (200)
- State (300)
- State: MHT (3MH)
- State: UA (3UA)
- Borough (400)

**ALASKAN NORTHWEST
NATURAL GAS TRANSPORTATION CO.**

Baker
Michael Baker Jr., Inc.
A Unit of Michael Baker Corporation
4601 Business Park Blvd., Suite 42
Anchorage, Alaska 99503
Phone: (907) 273-1600
Fax: (907) 273-1699

**NATURAL GAS PIPELINE
LAND USE AND OWNERSHIP**
M.P. 734.87 to M.P. 740.74



**ALASKA SEGMENT OF THE
ALASKA NATURAL GAS TRANSPORTATION SYSTEM**

0 500 1,000 2,000 3,000 4,000 Feet

DRAWING NO.: 4680-16-00-B-O-130 REV.: 4

REV	DATE	REVISIONS	BY	CHECKED BY	PROJ. MANAGER	CUST. APPROVAL
4B	5/21/04	Compressor station sites for initial annual average capacity of 4,500 MMSCFD added; MP 0.0 to MP 1.0 realigned for Point of Origin relocation.	EG	PAC	KM	
4A	5/13/02	Compiled and recreated in digital form based on rev. 3 Ownership sheets, rev. 3 Civil sheets, and rev. 4 Pipeline sheets. Land ownership updated. Background map changed to USGS quads.	IWM	MTA	MRF	

This document is the property of the Alaskan Northwest Natural Gas Transportation Company (ANNATC), a partnership, or one or more of its associated companies. It contains proprietary and confidential information. The unauthorized use, reproduction, and/or disclosure of this information is prohibited pursuant to AS 40.25.120(g)(4) and by applicable State and Federal laws including, but not limited to: the Alaska Land Act, AS 38.05.035(a)(9); Article I, Section 22 of the Alaska Constitution; the Federal Trade Secrets Act, 18 USC § 1905; and the Federal Freedom of Information Act, Exemption 4, 5 USC 552(b)(4). Public access to this document also may be limited by the Federal Energy Regulatory Commission Statement of Policy on Treatment of Previously Public Documents, 37 FR 61,030 (2001). In addition, this document is protected as an unpublished work under the United States Copyright Law, 17 USC § 101 et seq. All rights are reserved; unauthorized reproduction is prohibited. ANNATC should be provided with written notice of any request for this document (other than a request from a State agency or official), as well as a reasonable opportunity to object to any proposed release of this document.

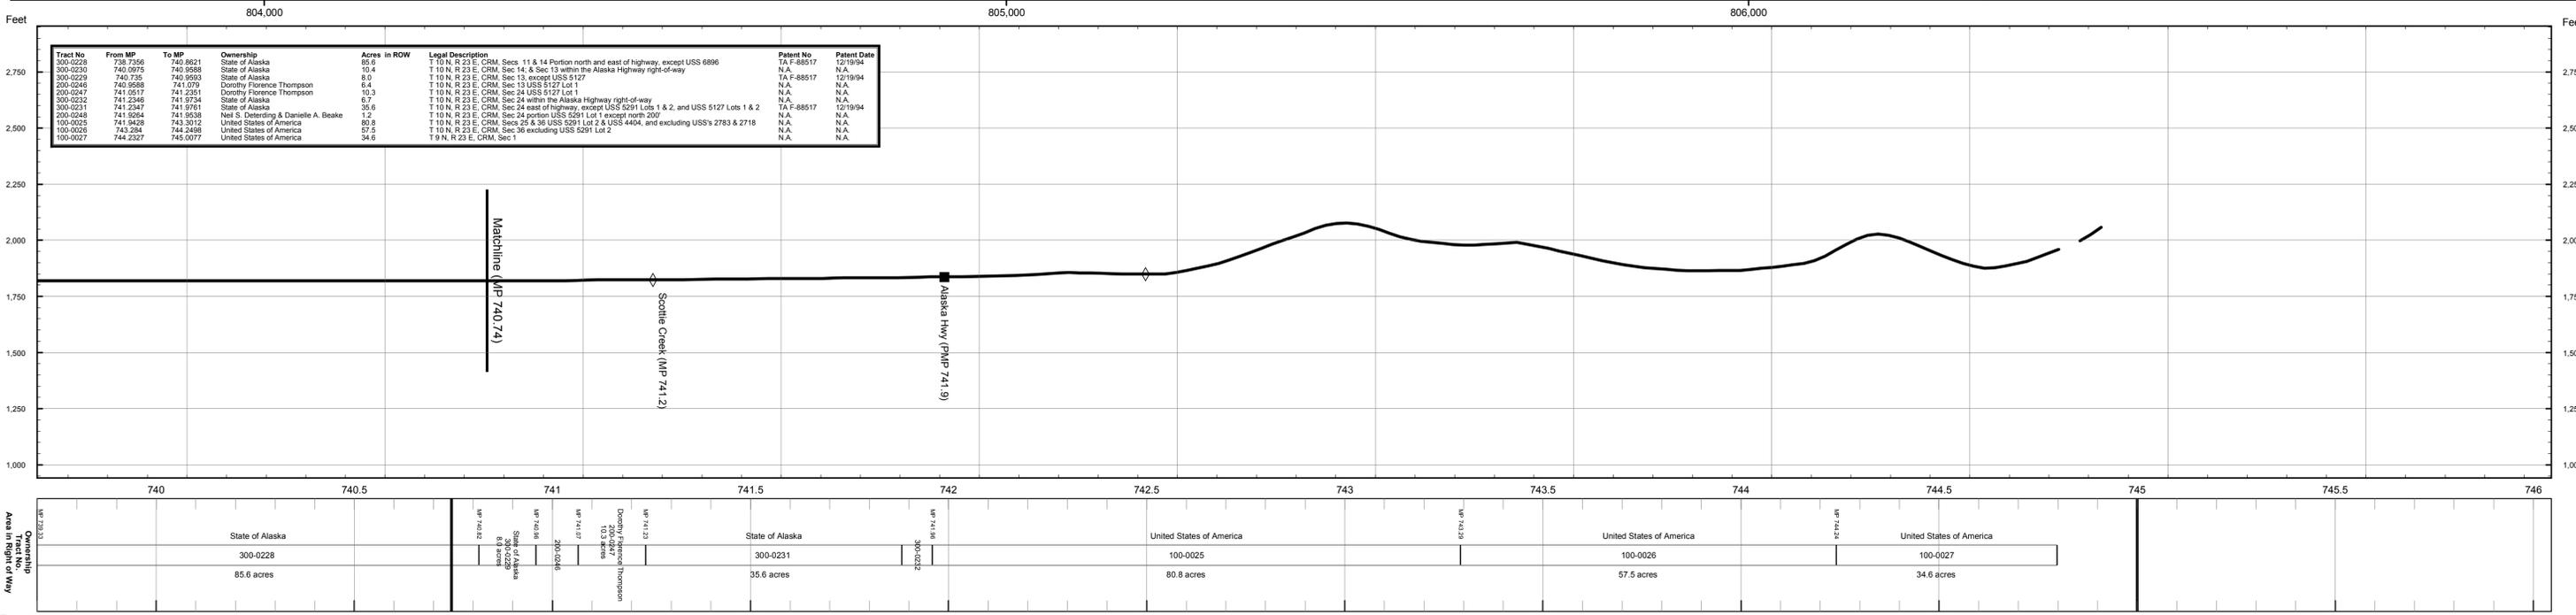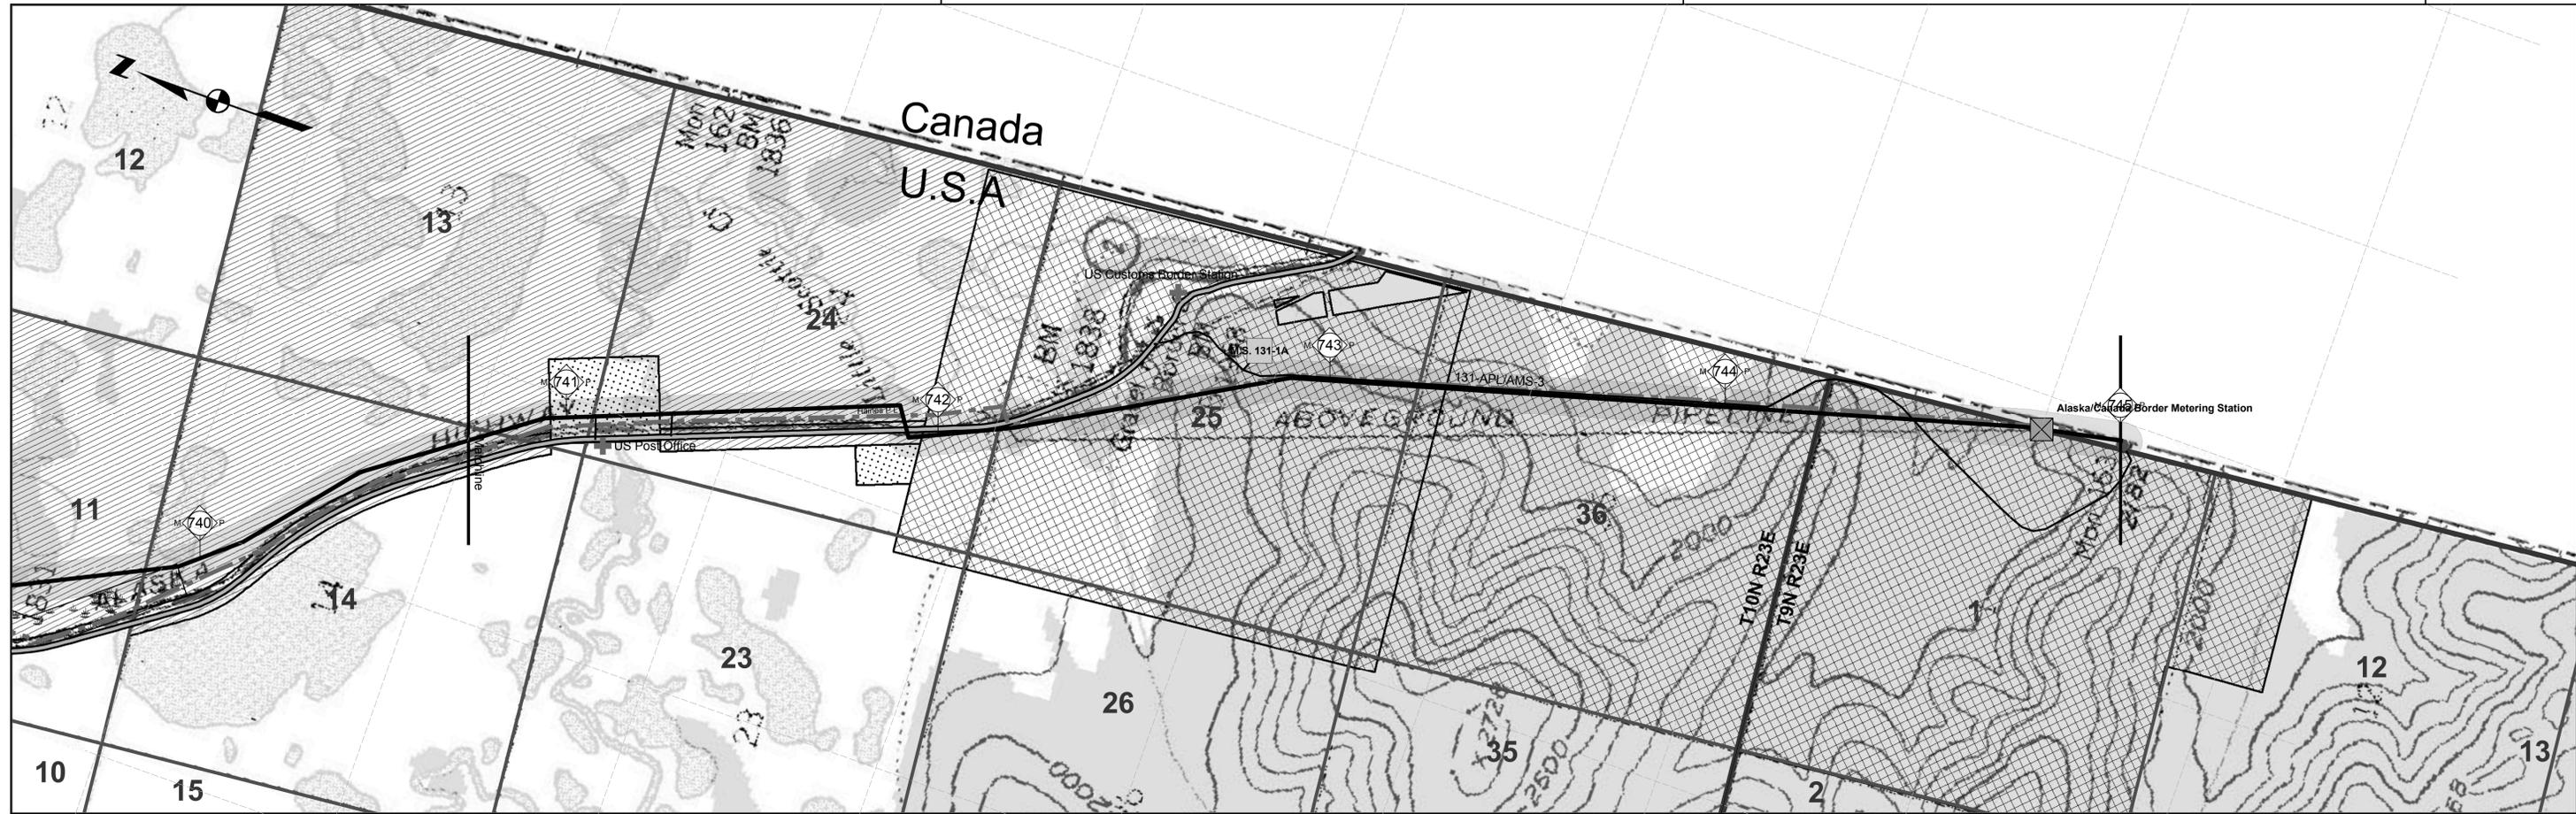

Tract No	From MP	To MP	Ownership	Acres in ROW	Legal Description	Patent No	Patent Date
300-0228	738.7256	740.8621	State of Alaska	85.6	T 10 N, R 23 E, CRM, Secs 11 & 14 Portion north and east of highway, except USS 6896	TA F 68517	12/19/94
300-0230	740.9875	740.9888	State of Alaska	10.4	T 10 N, R 23 E, CRM, Sec 14 & Sec 13 within the Alaska Highway right-of-way	N.A.	N.A.
300-0229	740.735	740.8593	State of Alaska	8.0	T 10 N, R 23 E, CRM, Sec 13 except USS 5127	TA F 68517	12/19/94
300-0246	740.6688	741.079	Dorothy Florence Thompson	6.4	T 10 N, R 23 E, CRM, Sec 13 USS 5127 Lot 1	N.A.	N.A.
300-0247	741.0517	741.2361	Dorothy Florence Thompson	10.3	T 10 N, R 23 E, CRM, Sec 24 USS 5127 Lot 1	N.A.	N.A.
300-0232	741.2346	741.6754	State of Alaska	6.7	T 10 N, R 23 E, CRM, Sec 24 within the Alaska Highway right-of-way	N.A.	N.A.
300-0231	741.5347	741.9761	State of Alaska	35.6	T 10 N, R 23 E, CRM, Sec 24 east of highway, except USS 5291 Lots 1 & 2, and USS 5127 Lots 1 & 2	TA F 68517	12/19/94
300-0248	741.6264	741.9538	Neil S. Deterding & Danielle A. Beake	1.2	T 10 N, R 23 E, CRM, Sec 24 portion USS 5291 Lot 1 except north 200'	N.A.	N.A.
100-0025	741.9428	743.3012	United States of America	80.8	T 10 N, R 23 E, CRM, Secs 25 & 36 USS 5291 Lot 2 & USS 4404, and excluding USS's 2783 & 2718	N.A.	N.A.
100-0026	743.284	744.2498	United States of America	57.5	T 10 N, R 23 E, CRM, Sec 36 excluding USS 5291 Lot 2	N.A.	N.A.
100-0027	744.2327	745.0077	United States of America	34.6	T 9 N, R 23 E, CRM, Sec 1	N.A.	N.A.

Milepost: 740 740.5 741 741.5 742 742.5 743 743.5 744 744.5 745 745.5 746

Proposed Centreline

- Storage Yards
- Compressor Stations
- Material Sites
- River Staging Areas
- Access Roads

TAPS Oil Pipeline

- Other Pipelines
- Powerlines
- State Highways
- Airports
- Camps
- Landmarks
- Selected Wetlands

Land Ownership

- Federal (100)
- Federal: COE (1CE)
- Private (200)
- State (300)
- State: MHT (3MH)
- State: UA (3UA)
- Borough (400)

REV	DATE	REVISIONS	BY	CHECKED BY	PROJ. MANAGER	CUST. APPROVAL
4B	5/21/04	Compressor station sites for initial annual average capacity of 4,500 MMSCFD added; MP 0.0 to MP 1.0 realigned for Point of Origin relocation.	EG	PAC	KM	
4A	5/13/02	Compiled and recreated in digital form based on rev. 3 Ownership sheets, rev. 3 Civil sheets, and rev. 4 Pipeline sheets. Land ownership updated. Background map changed to USGS quads.	IWM	MTA	MRF	

ALASKAN NORTHWEST NATURAL GAS TRANSPORTATION CO.

Baker
 Michael Baker Jr., Inc.
 A Unit of Michael Baker Corporation
 4601 Business Park Blvd., Suite 42
 Anchorage, Alaska 99503
 Phone: (907) 273-1600
 Fax: (907) 273-1699

This document is the property of the Alaskan Northwest Natural Gas Transportation Company (ANNATC), a partnership, or one or more of its associated companies. It contains proprietary and confidential information. The unauthorized use, reproduction, and/or disclosure of this information is prohibited pursuant to AS 40.25.120(g)(4) and by applicable State and Federal laws including, but not limited to: the Alaska Land Act, AS 38.05.035(a)(9); Article I, Section 22 of the Alaska Constitution; the Federal Trade Secrets Act, 18 USC § 1905; and the Federal Freedom of Information Act, Exemption 4, 5 USC 552(b)(4). Public access to this document also may be limited by the Federal Energy Regulatory Commission Statement of Policy on Treatment of Previously Public Documents, 37 FR 61,030 (2001). In addition, this document is protected as an unpublished work under the United States Copyright Law, 17 USC § 101 et seq. All rights are reserved; unauthorized reproduction is prohibited. ANNATC should be provided with written notice of any request for this document (other than a request from a State agency or official), as well as a reasonable opportunity to object to any proposed release of this document.

NATURAL GAS PIPELINE

LAND USE AND OWNERSHIP

M.P. 740.74 to M.P. 745.00

ALASKA SEGMENT OF THE ALASKA NATURAL GAS TRANSPORTATION SYSTEM

0 500 1,000 2,000 3,000 4,000 Feet

DRAWING NO.: 4680-16-00-B-O-131

REV.: 4