


**Kasilof North Pad CTP  
(Future Development)**

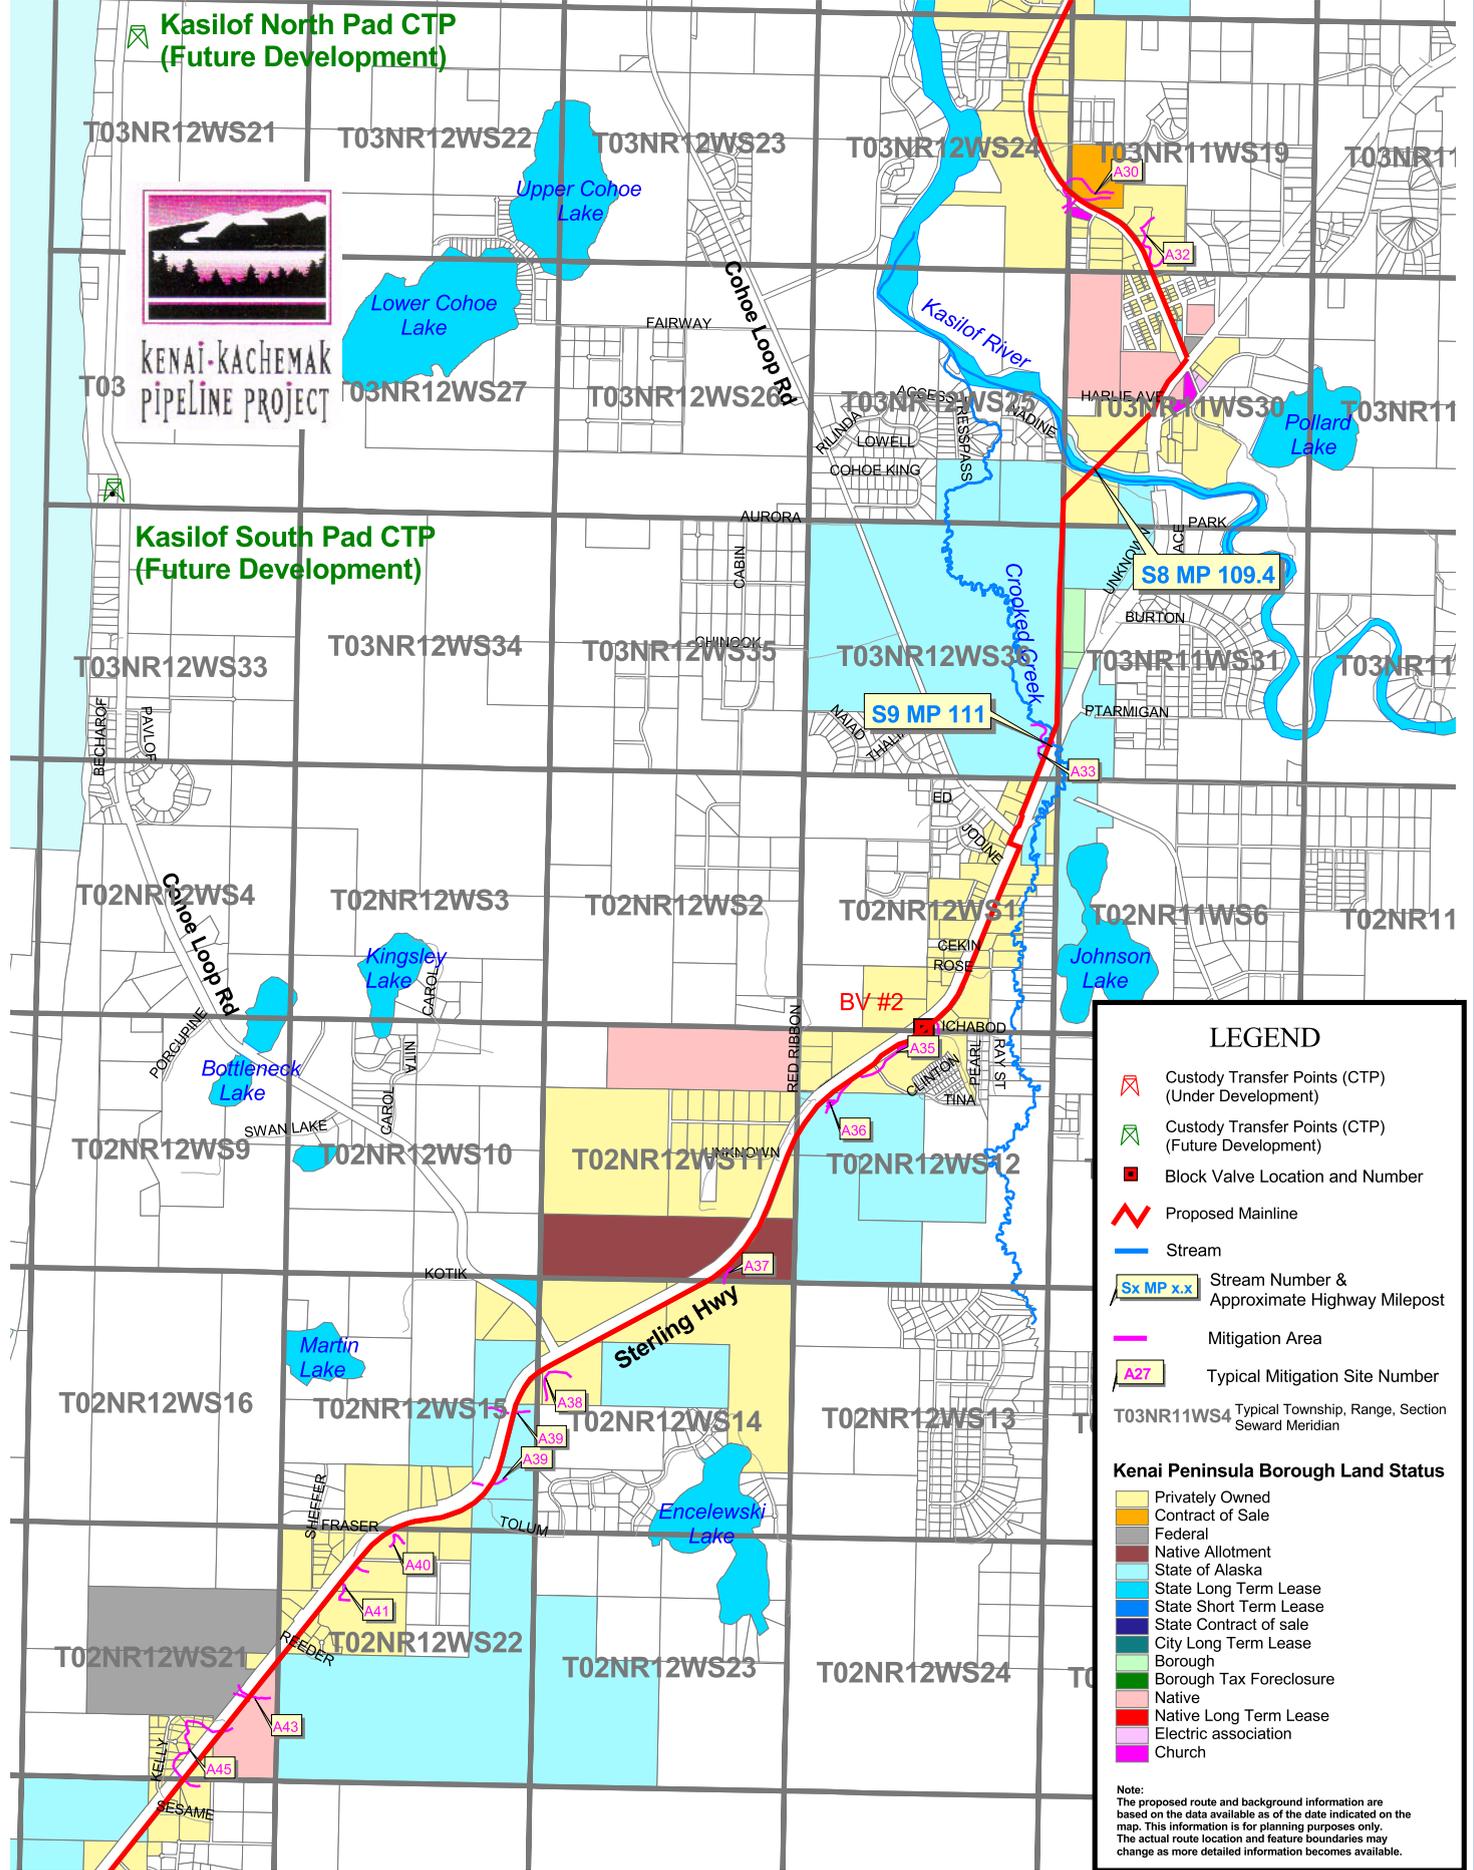

**KENAI-KACHEMAK  
PIPELINE PROJECT**

**Kasilof South Pad CTP  
(Future Development)**



**LEGEND**

- Custody Transfer Points (CTP) (Under Development)
- Custody Transfer Points (CTP) (Future Development)
- Block Valve Location and Number
- Proposed Mainline
- Stream
- Stream Number & Approximate Highway Milepost
- Mitigation Area
- Typical Mitigation Site Number

T03NR11WS4 Typical Township, Range, Section Seward Meridian

**Kenai Peninsula Borough Land Status**

- Privately Owned
- Contract of Sale
- Federal
- Native Allotment
- State of Alaska
- State Long Term Lease
- State Short Term Lease
- State Contract of sale
- City Long Term Lease
- Borough
- Borough Tax Foreclosure
- Native
- Native Long Term Lease
- Electric association
- Church

Note:  
The proposed route and background information are based on the data available as of the date indicated on the map. This information is for planning purposes only. The actual route location and feature boundaries may change as more detailed information becomes available.

2000 0 2000 4000 Feet

1"=4000'



**Kenai - Kachemak Pipeline**  
**Figure 3 Rev 1**  
**Preliminary Route and Land Status Map**

Prepared By:  
Michael Baker Jr., Inc.  
Anchorage, AK  
04/25/02  
Dwg: 25183LSA042502\_3

