


**Kasilof North Pad CTP
(Future Development)**

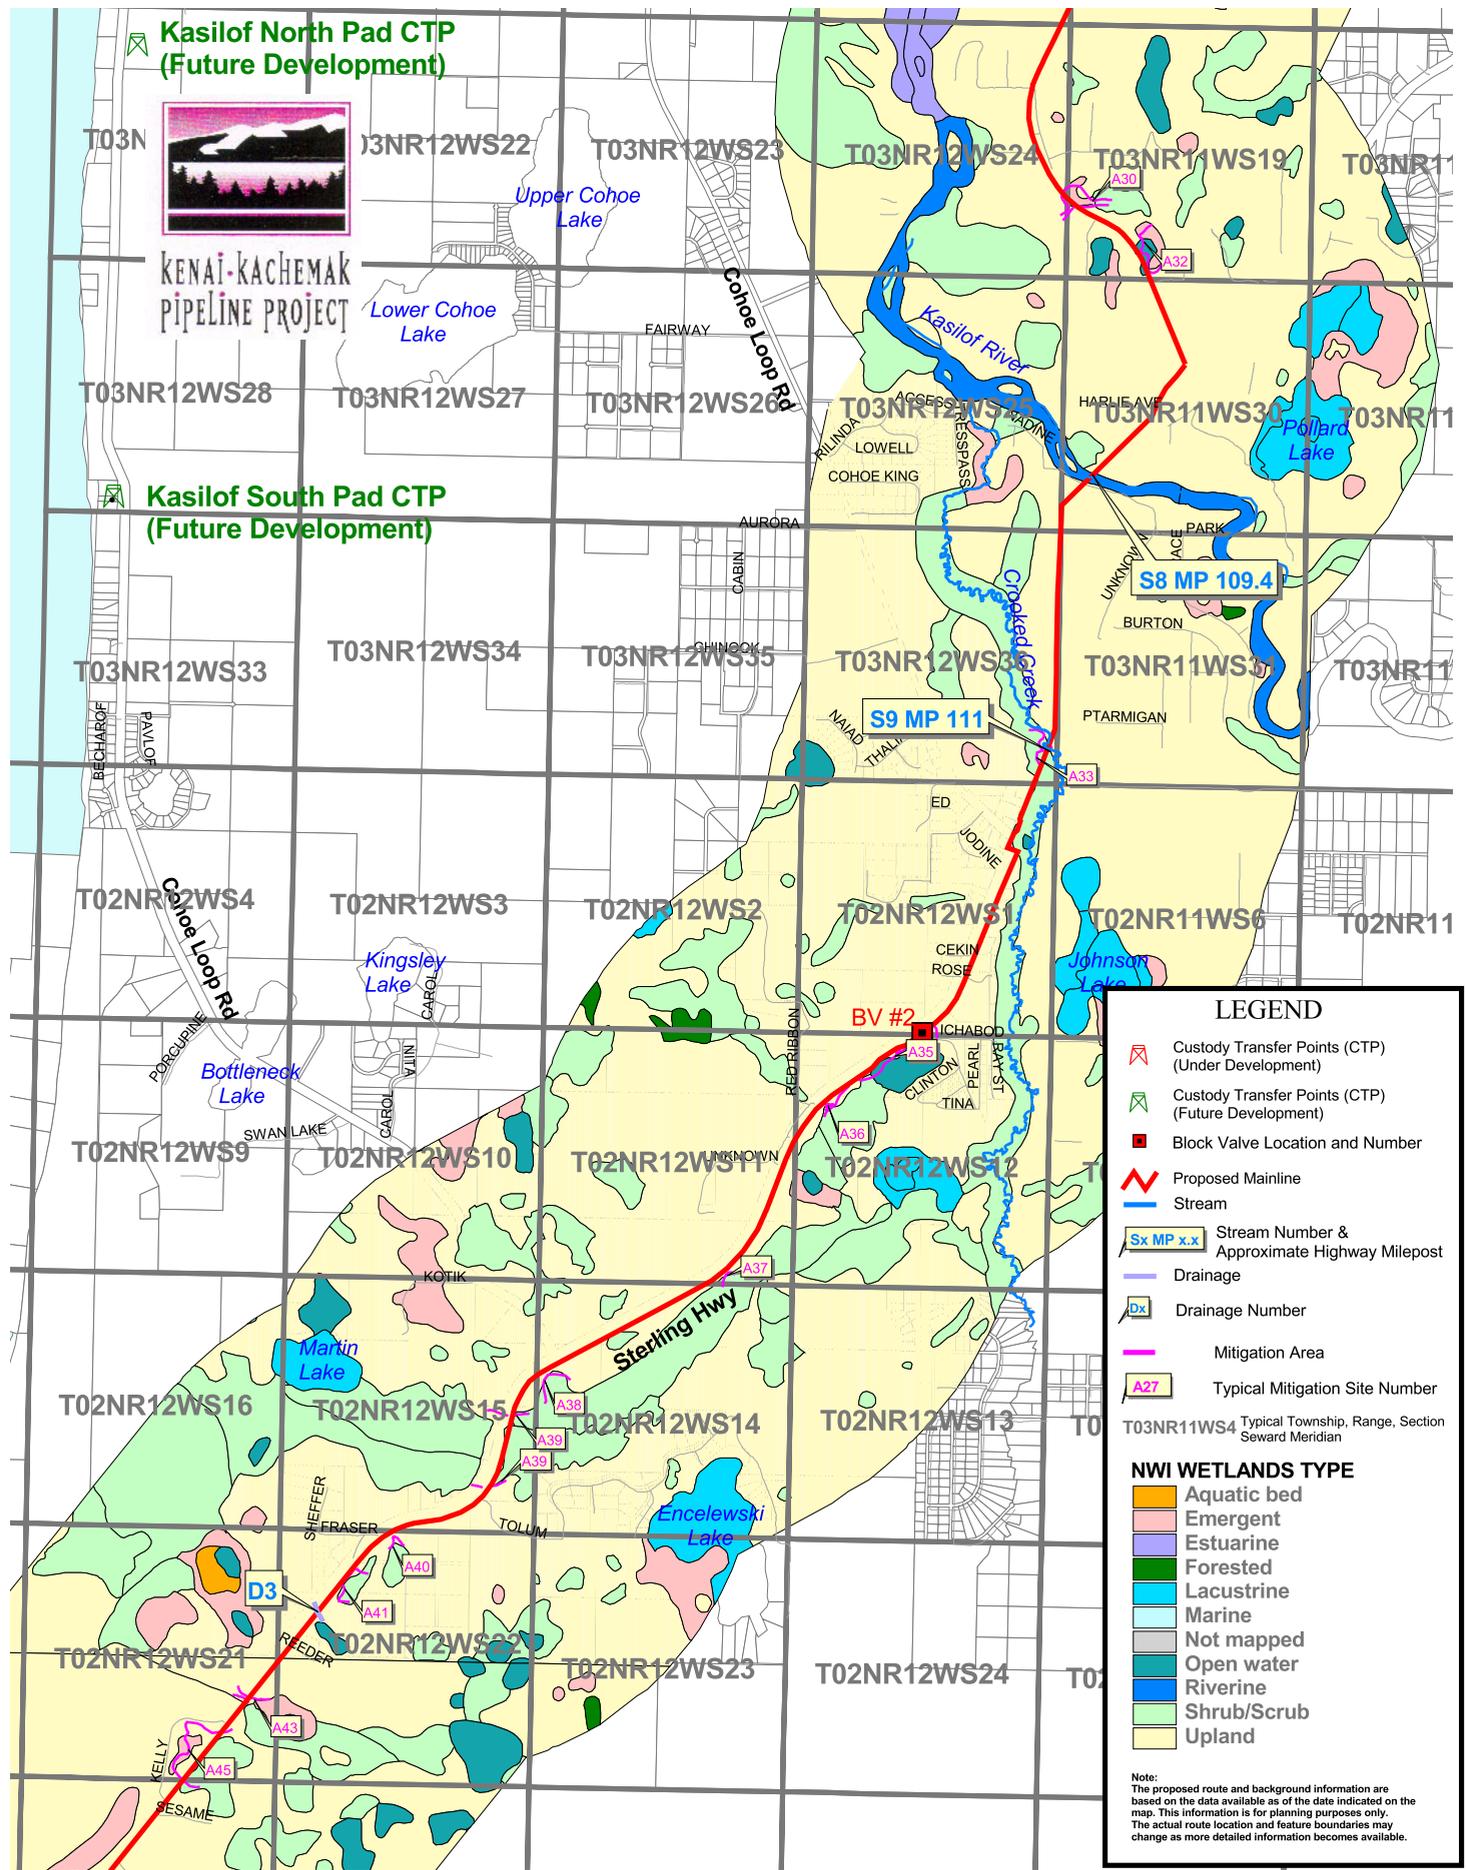

**KENAI-KACHEMAK
PIPELINE PROJECT**

**Kasilof South Pad CTP
(Future Development)**




LEGEND

- Custody Transfer Points (CTP) (Under Development)
- Custody Transfer Points (CTP) (Future Development)
- Block Valve Location and Number
- Proposed Mainline
- Stream
- Stream Number & Approximate Highway Milepost
- Drainage
- Drainage Number
- Mitigation Area
- Typical Mitigation Site Number
- Typical Township, Range, Section Seward Meridian

NWI WETLANDS TYPE

- Aquatic bed
- Emergent
- Estuarine
- Forested
- Lacustrine
- Marine
- Not mapped
- Open water
- Riverine
- Shrub/Scrub
- Upland

Note:
The proposed route and background information are based on the data available as of the date indicated on the map. This information is for planning purposes only. The actual route location and feature boundaries may change as more detailed information becomes available.

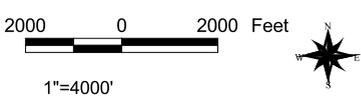

**Kenai - Kachemak Pipeline
Figure 4 Rev 2
Preliminary Route and Wetlands Map**